


Ground Floor Door into Core A at meeting stairs.

B10 GL 35

M4

External Elevation

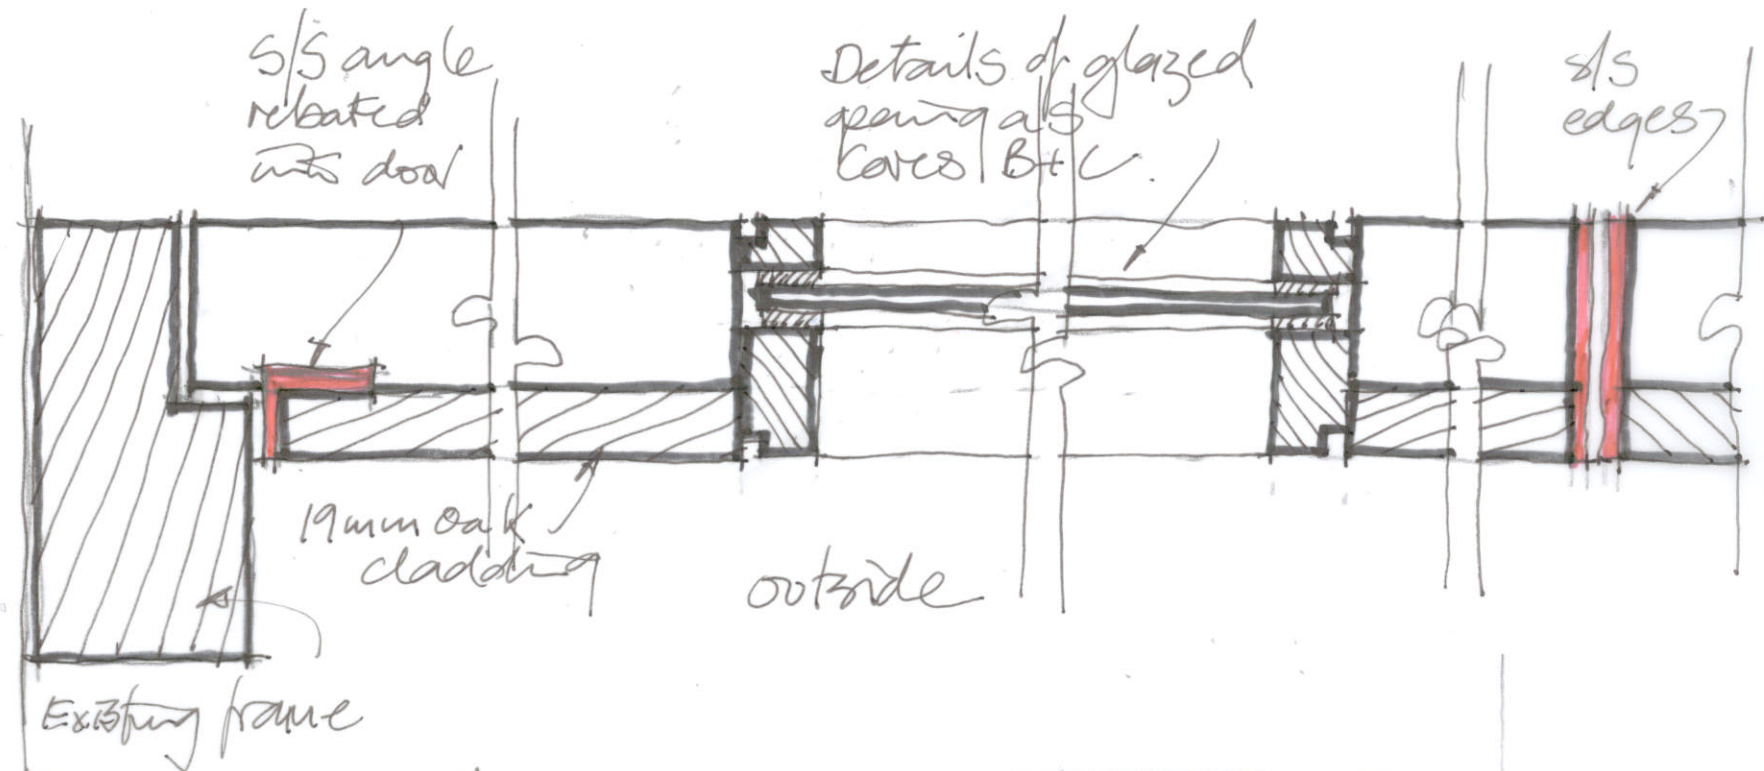

Plan Sections

- Details to follow oak cladding to entrance doors to Core B+L
- Height of glazed panel to suit oak cladding/match others
- Tall pull handles (size to suit) inside + out - not shown
- Draught strip required

Head

Painted black externally

outside

Vertical Section

Black edge to bottom of door

Threshold not shown

Oak cladding to Entrance to Core A Block 10.

APA 12-08 KTS
4699 SK 33