


SECTION DETAILS - ENCLOSURE TO CONCRETE BEAMS

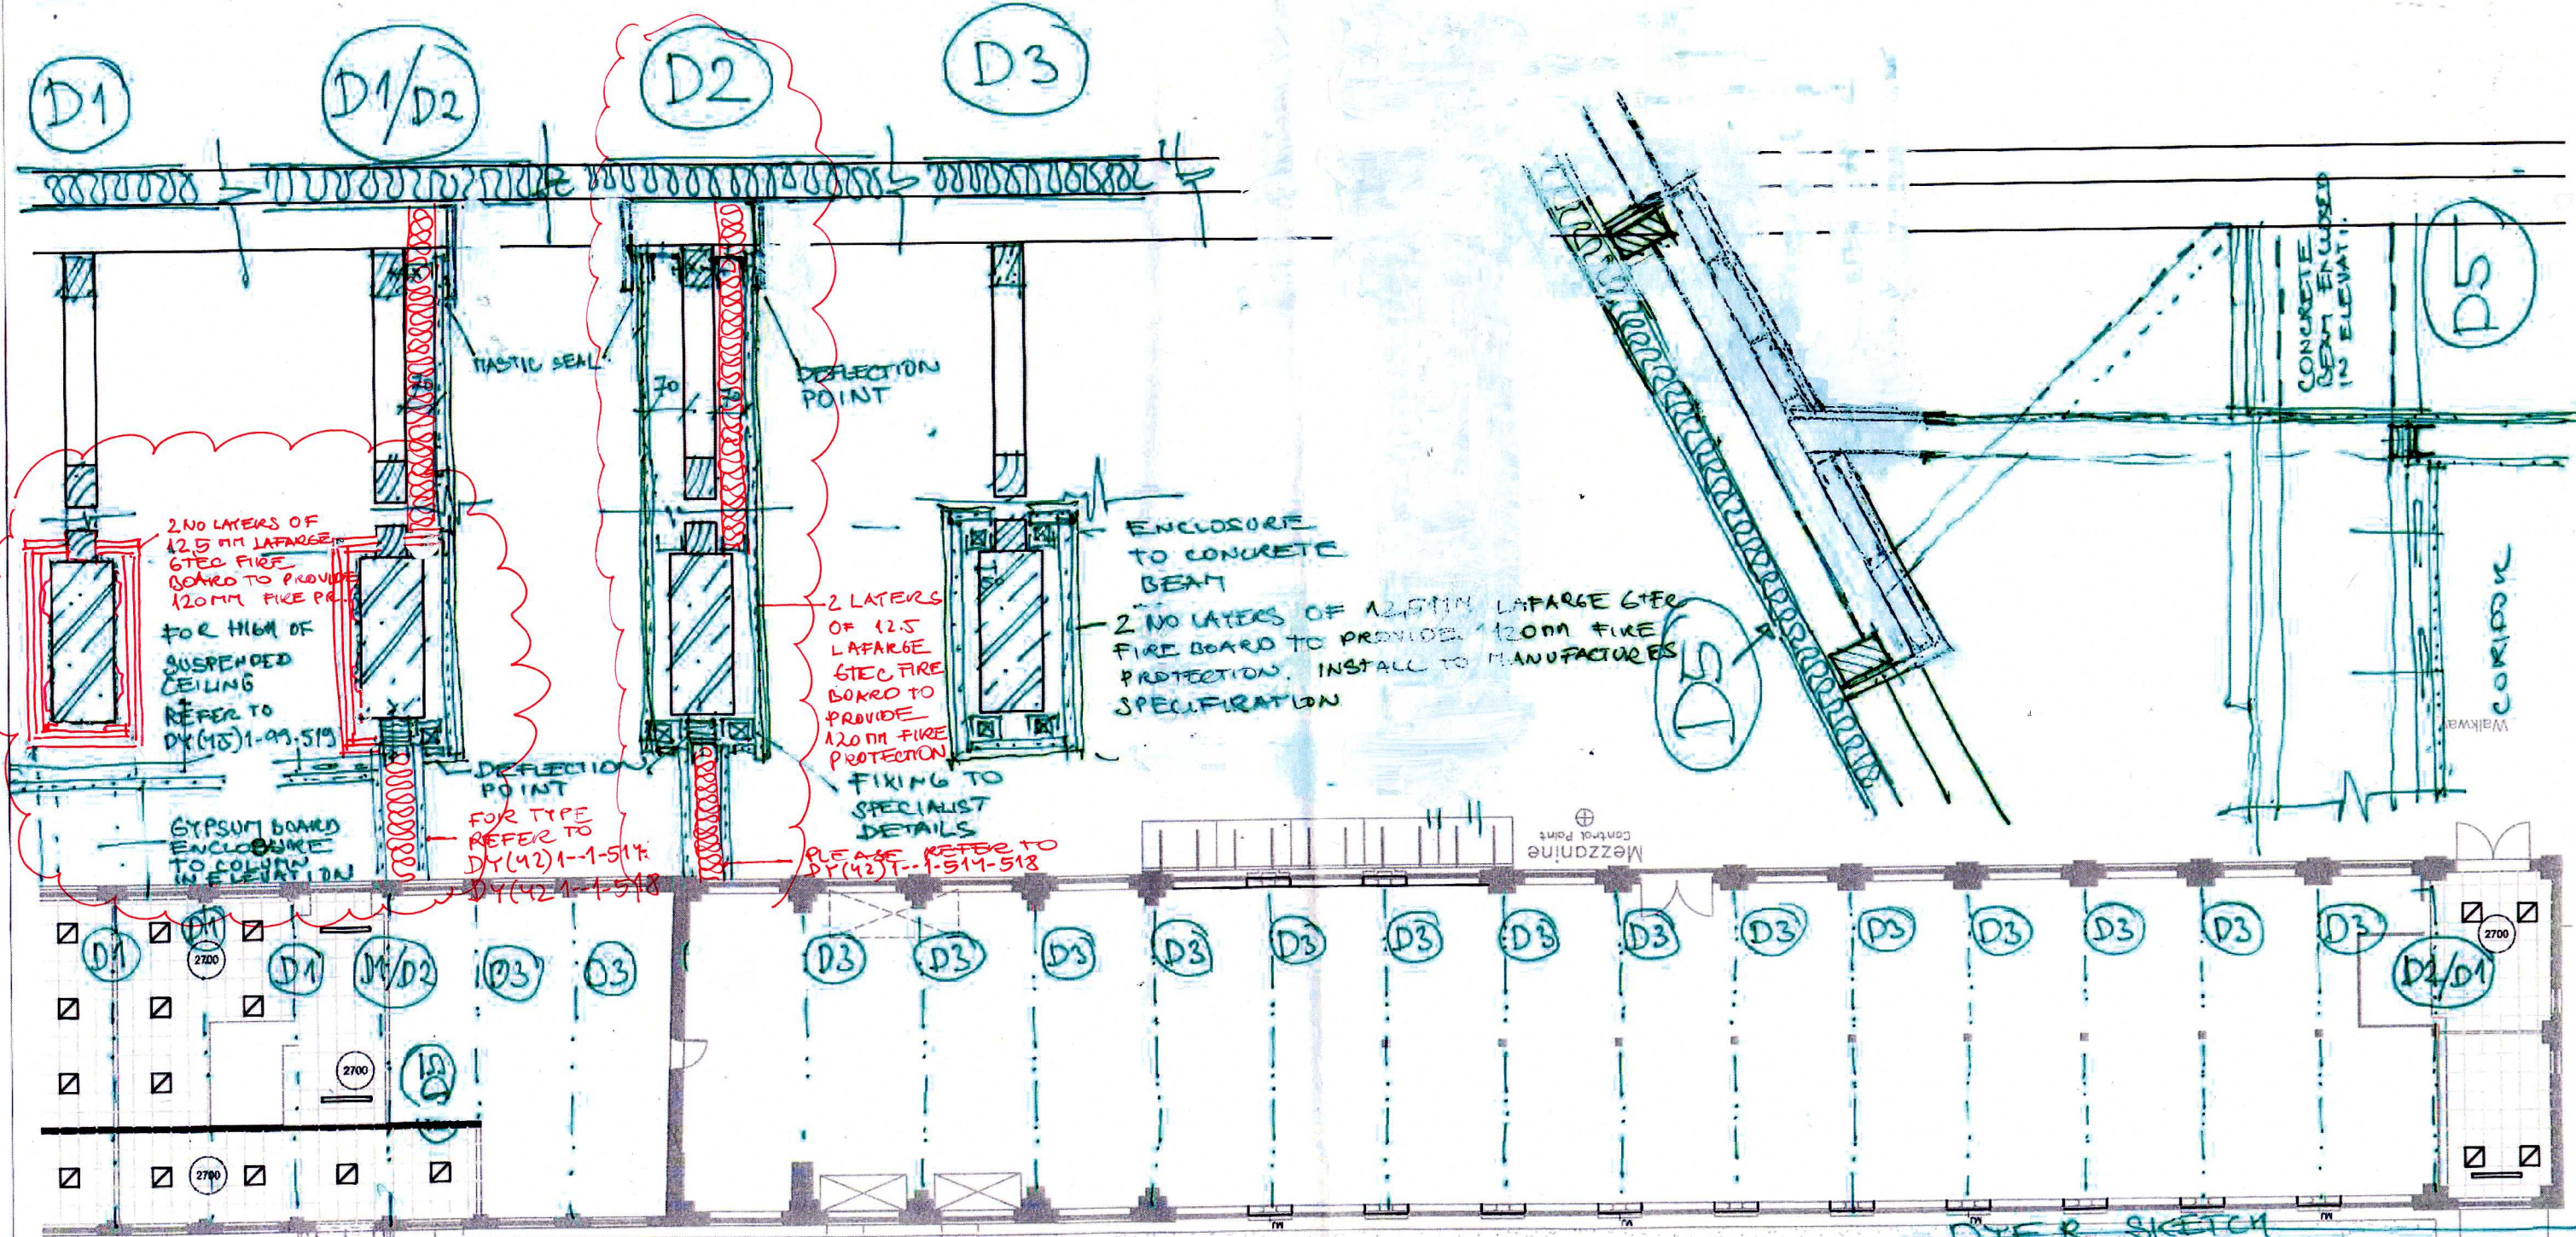

BLOCK E
KEY PLAN 1:200

FIRE PROTECTION TO CONCRETE BEAMS

DYER SKETCH
BLOCK E - FIRST FLOOR
FIRE PROTECTION
TO CONCRETE BEAMS
06.01.2009

DY(99)1--99-307

02.02.2009 — rev A