


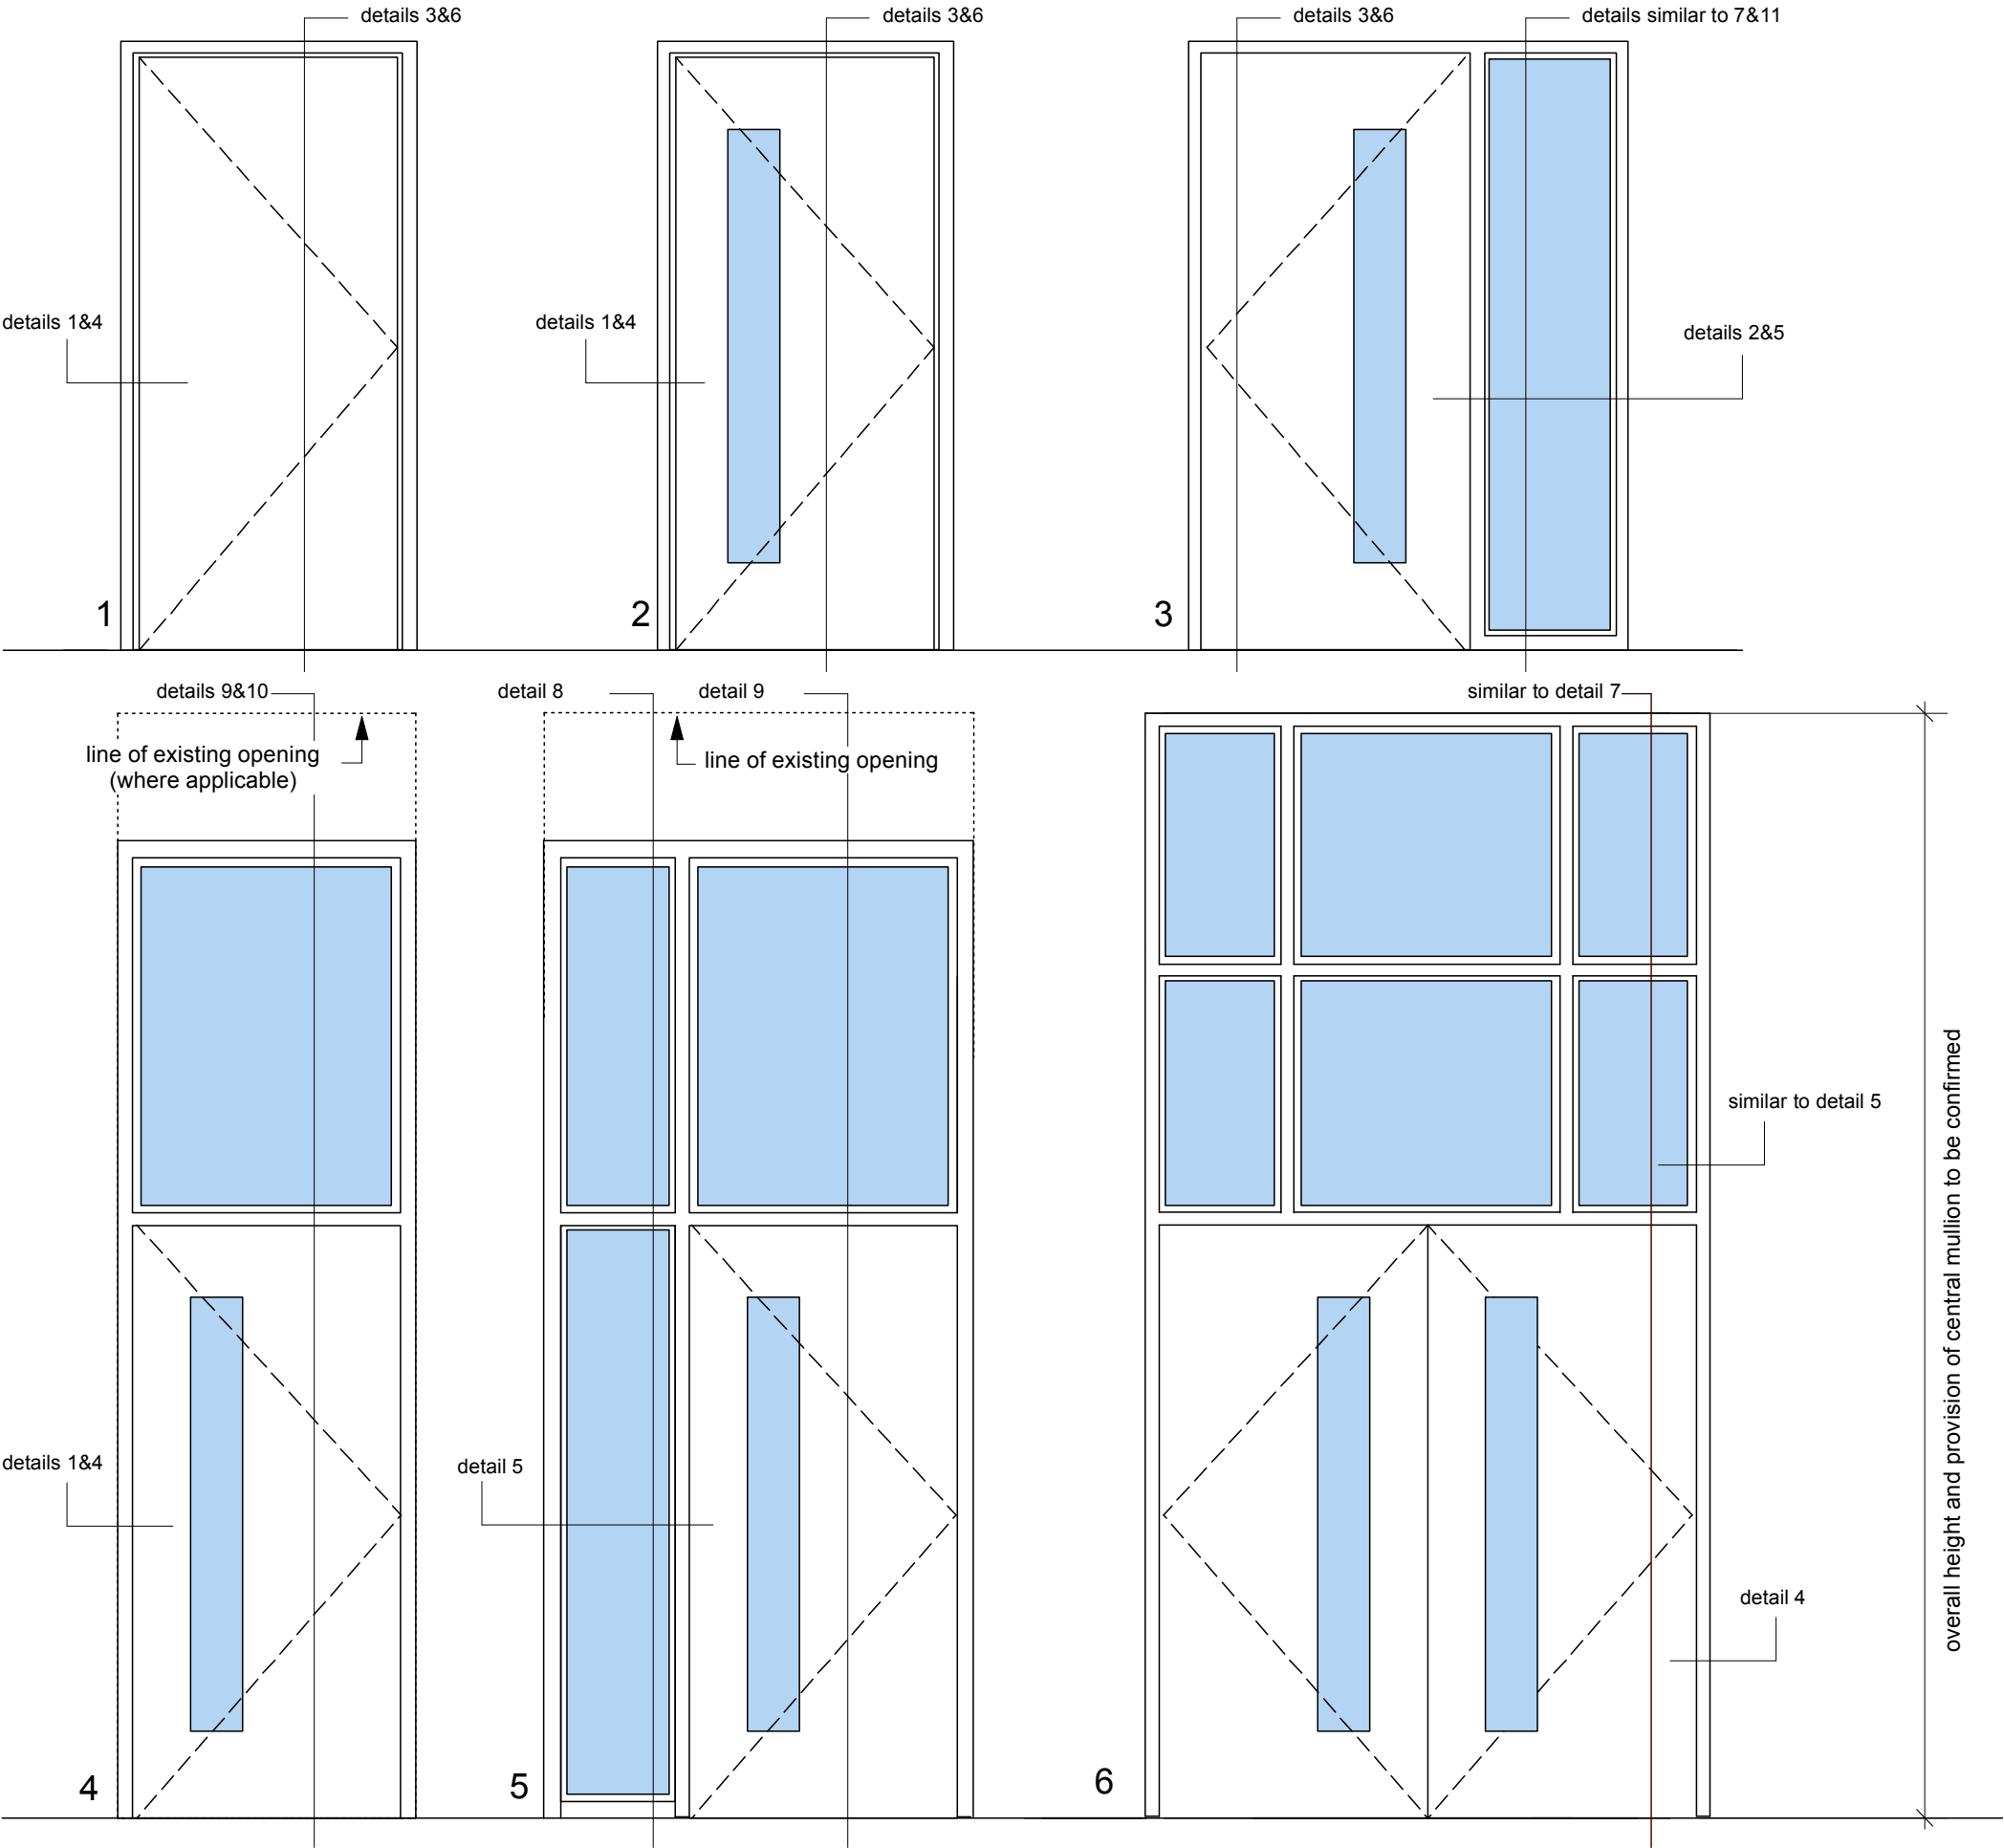

For construction details, see drawings 524, 525 and 526

Rev A, 05.11.09: general revisions

	PROJECT 5 ARCHITECTURE LLP 2A High Street, Barley Royston, Herts SG8 8HZ T: +44 (0)1763 848 428 F: +44 (0)1763 849 072 E: info@p5a.co.uk	job title	scale	drawn	drawing no. LS2-T-522.A
		LAYCOCK PRIMARY SCHOOL	1:25 @ A3	MP	
drawing		date	checked		
INTERNAL DOOR TYPES/1		APRIL 09	XX		