


PLAN

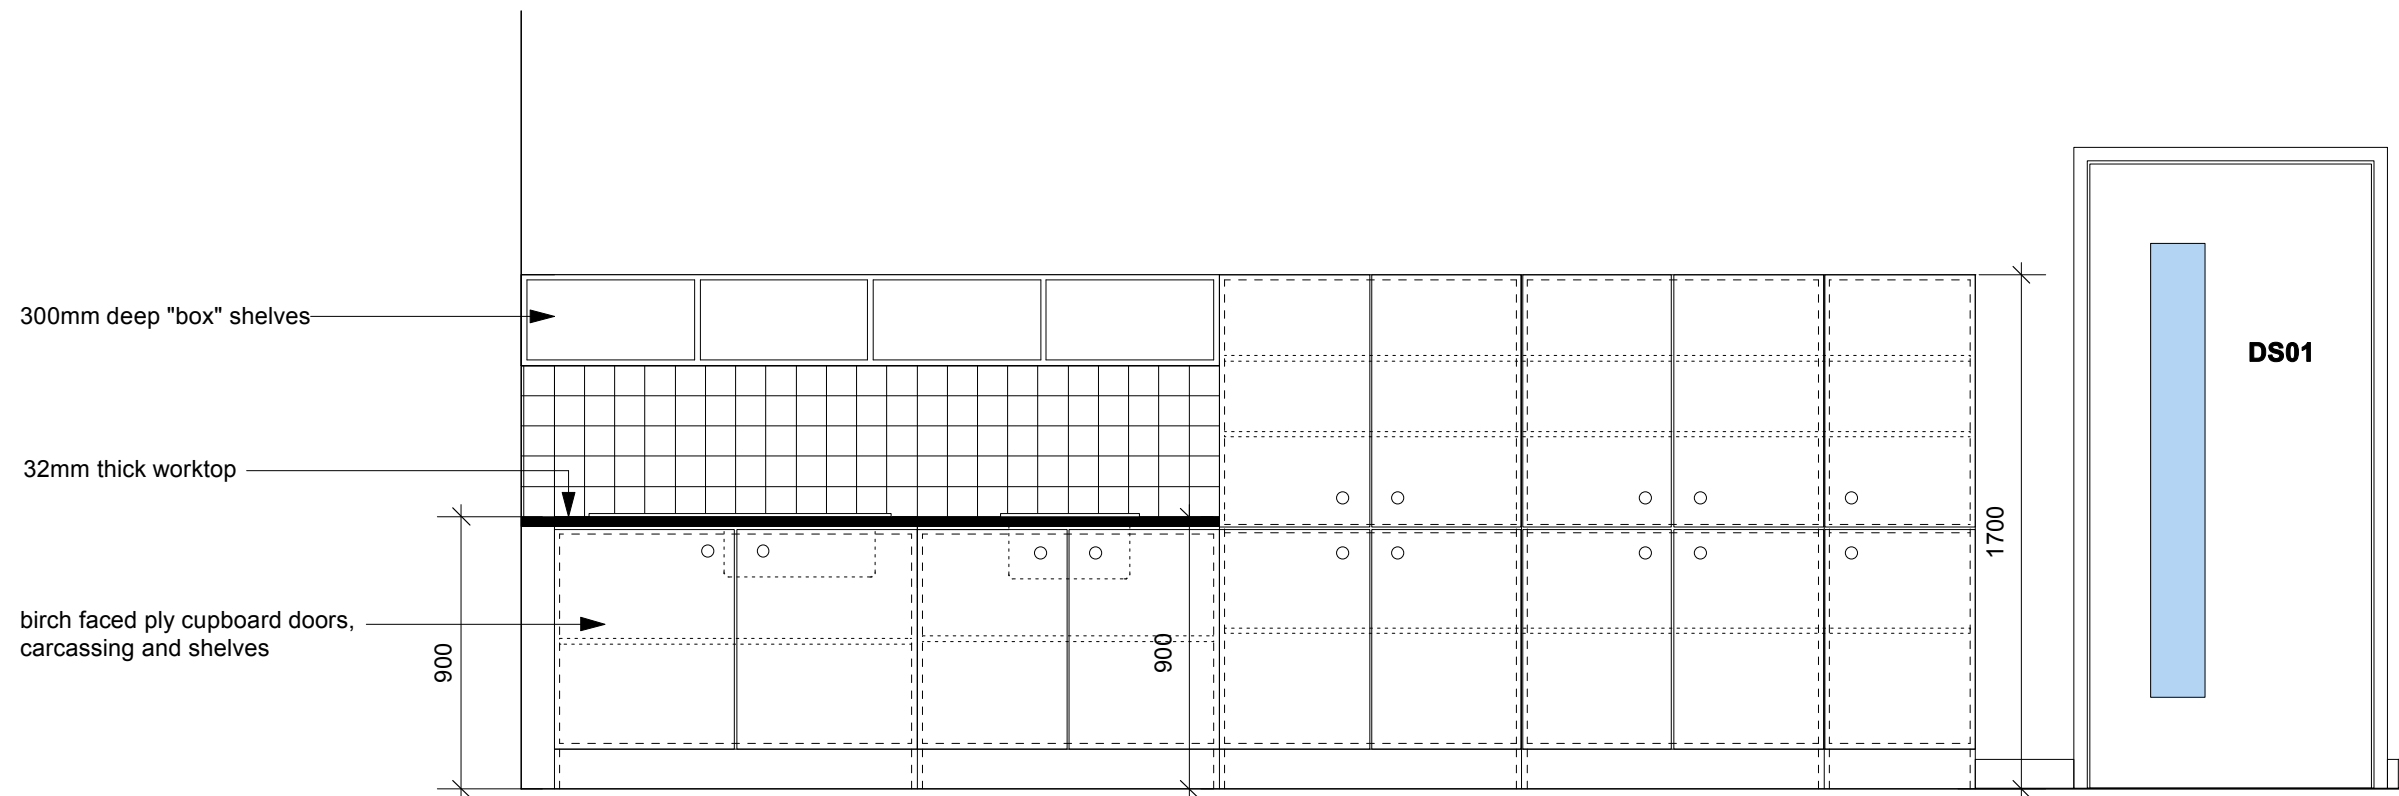

ELEVATION

CROSS REFER ALSO
TO DRAWING NO. 264