




01
1347 SECTION-ELEVATION LOOKING NORTH
ROOM G11 & G12 - WCs, SHOWER

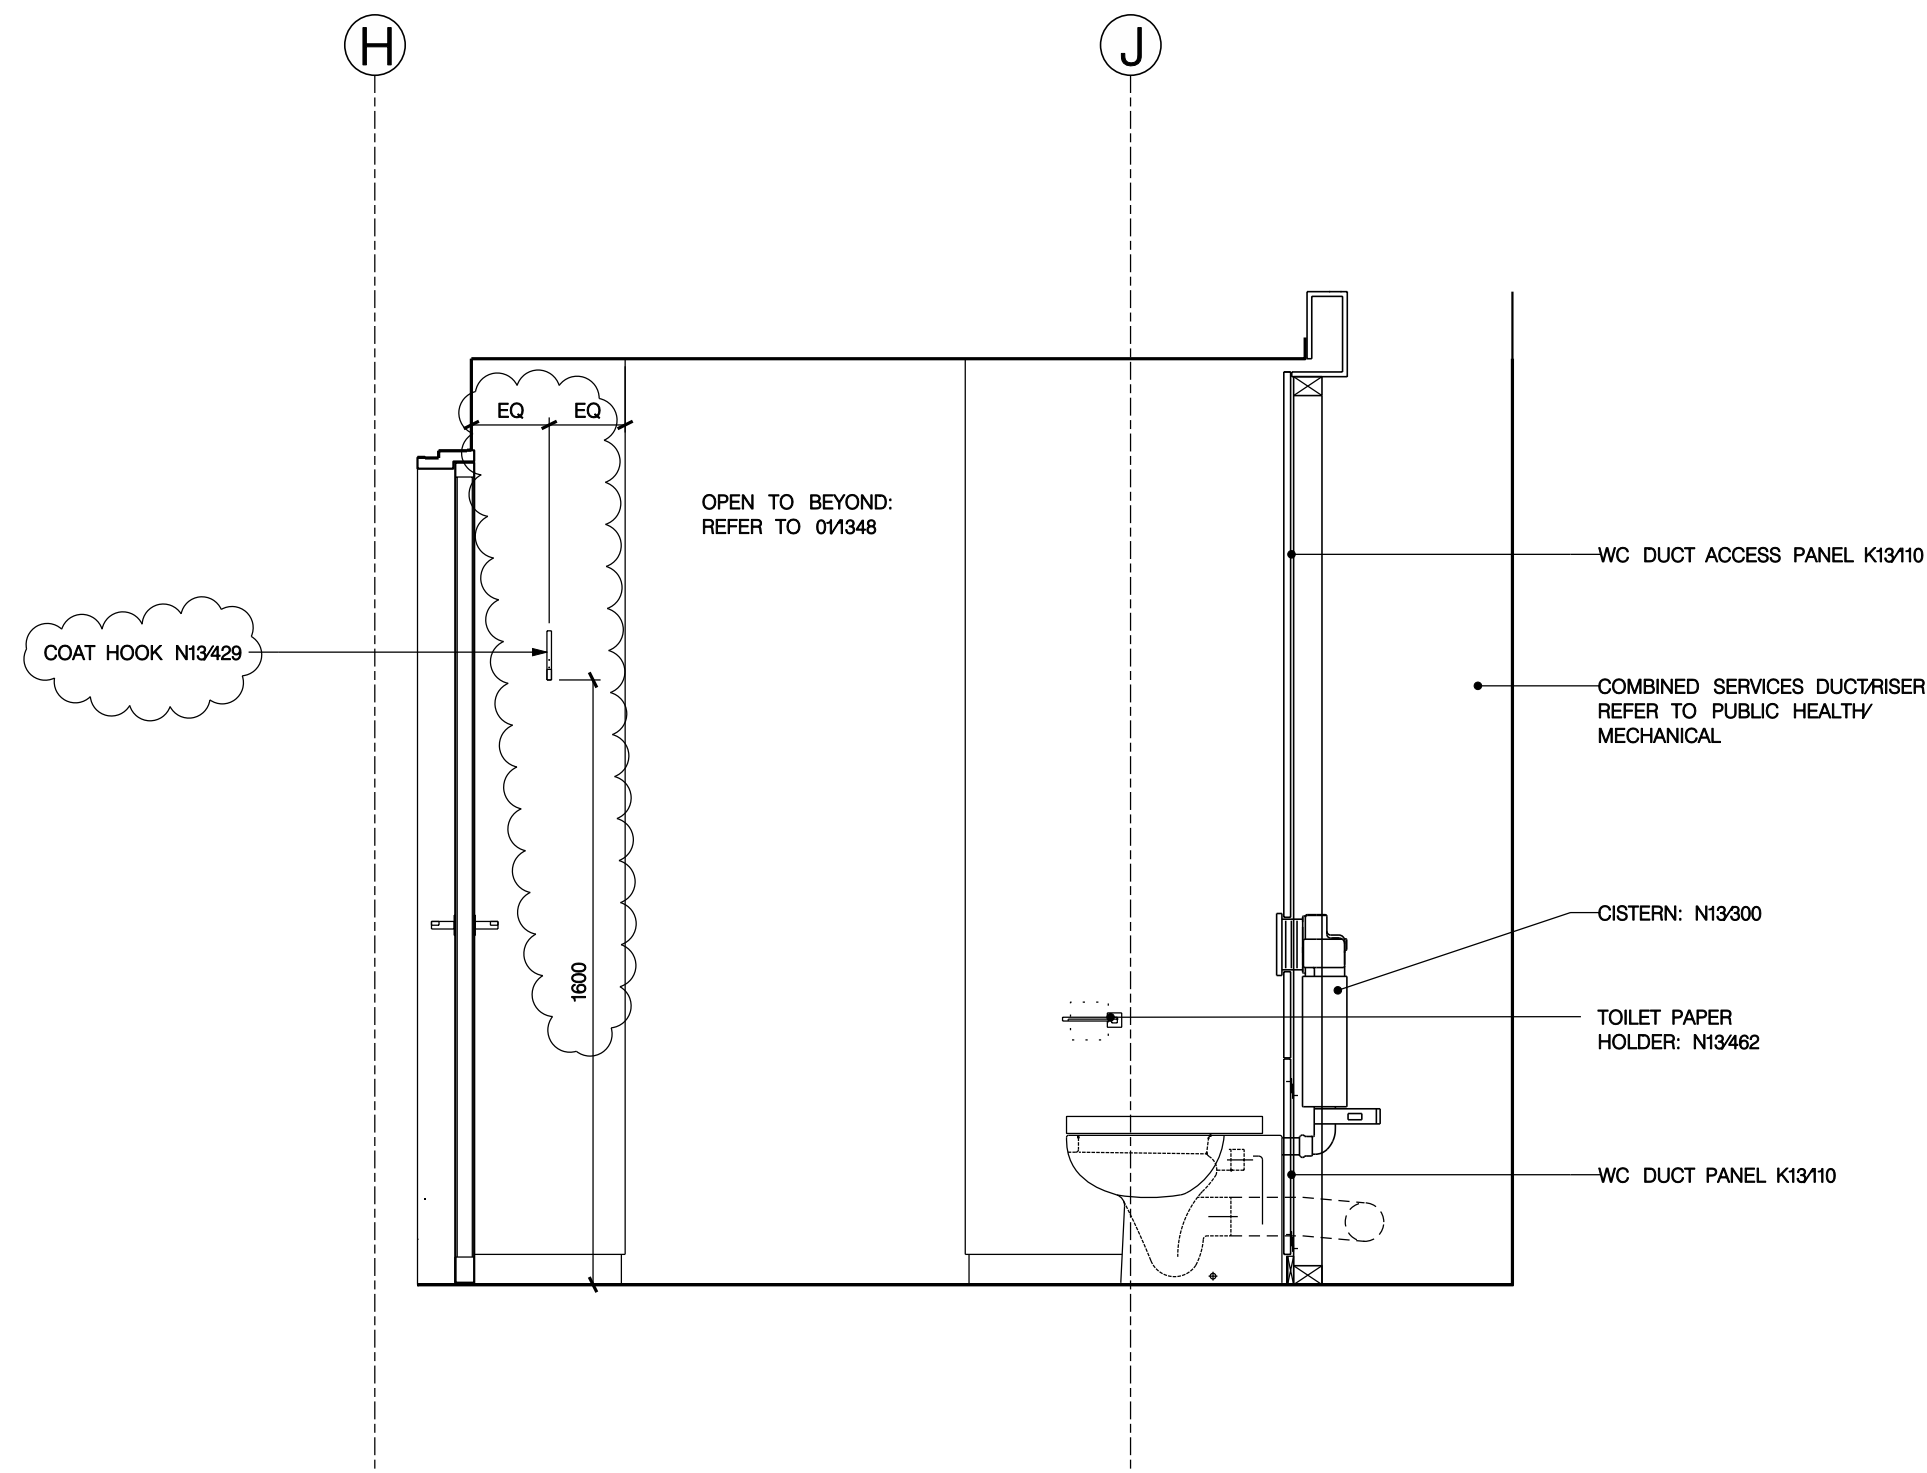

02
1347 SECTION-ELEVATION LOOKING EAST
ROOM G11 - WC /SHOWER

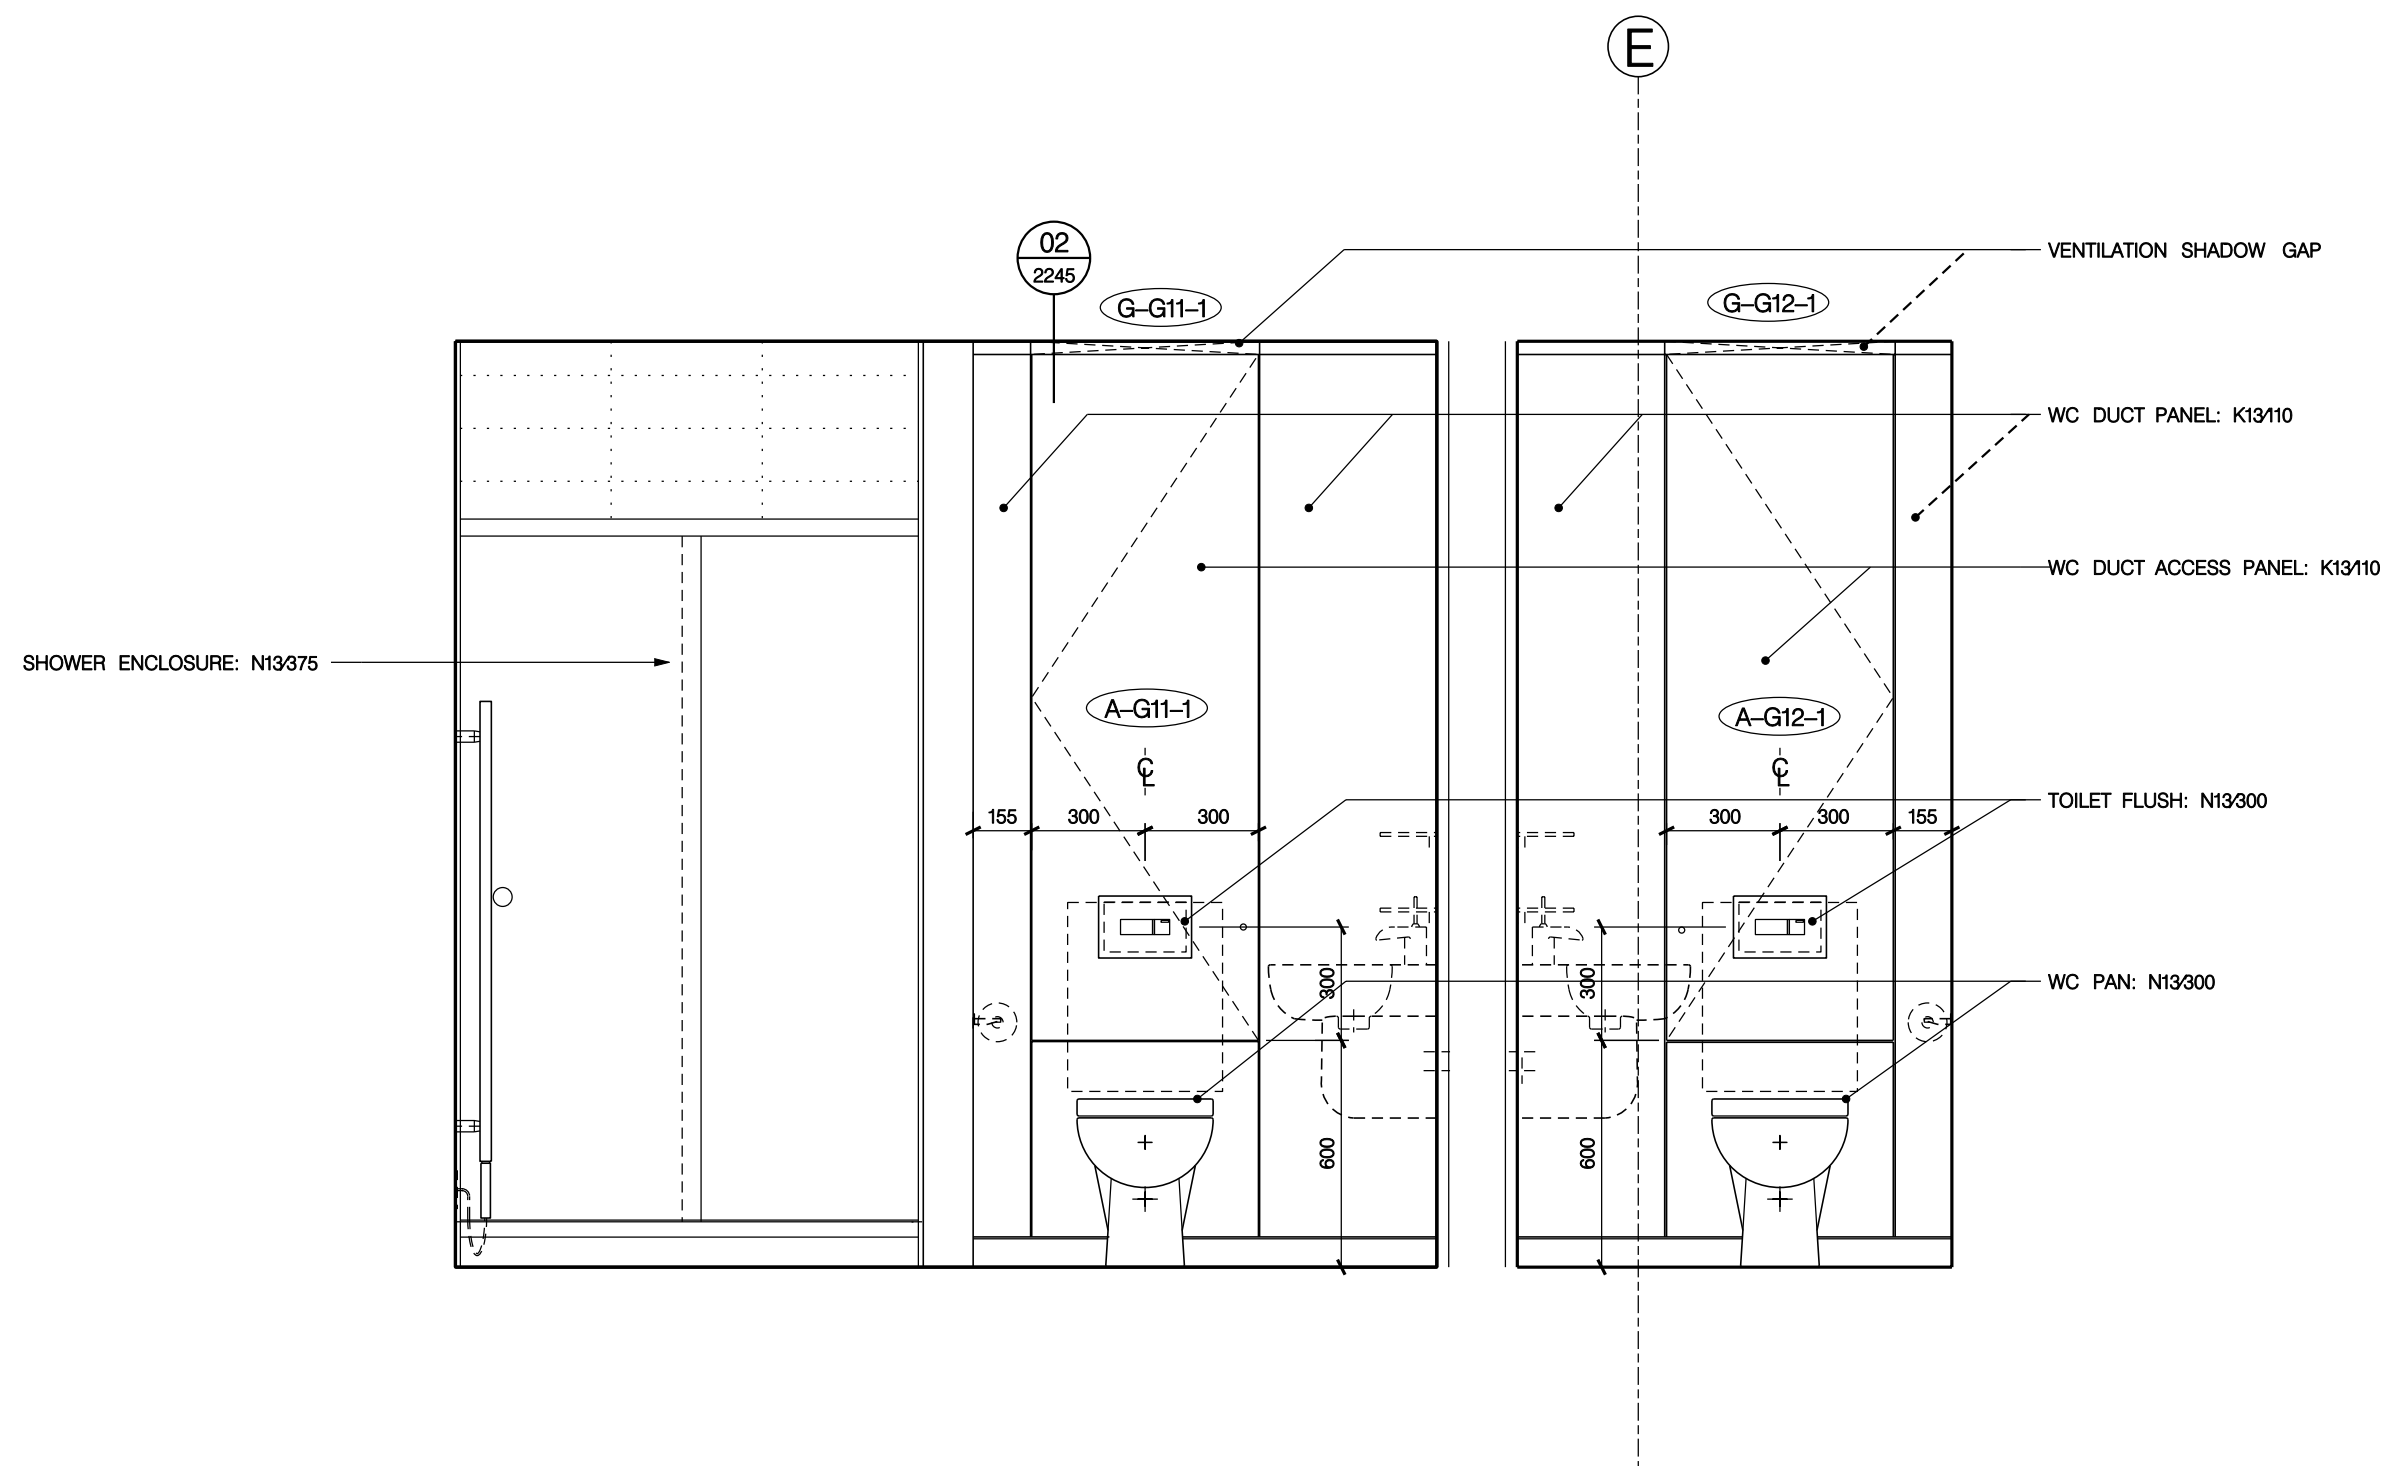

03
1347 SECTION-ELEVATION LOOKING SOUTH
ROOM G11 & G12 - WCs, SHOWER

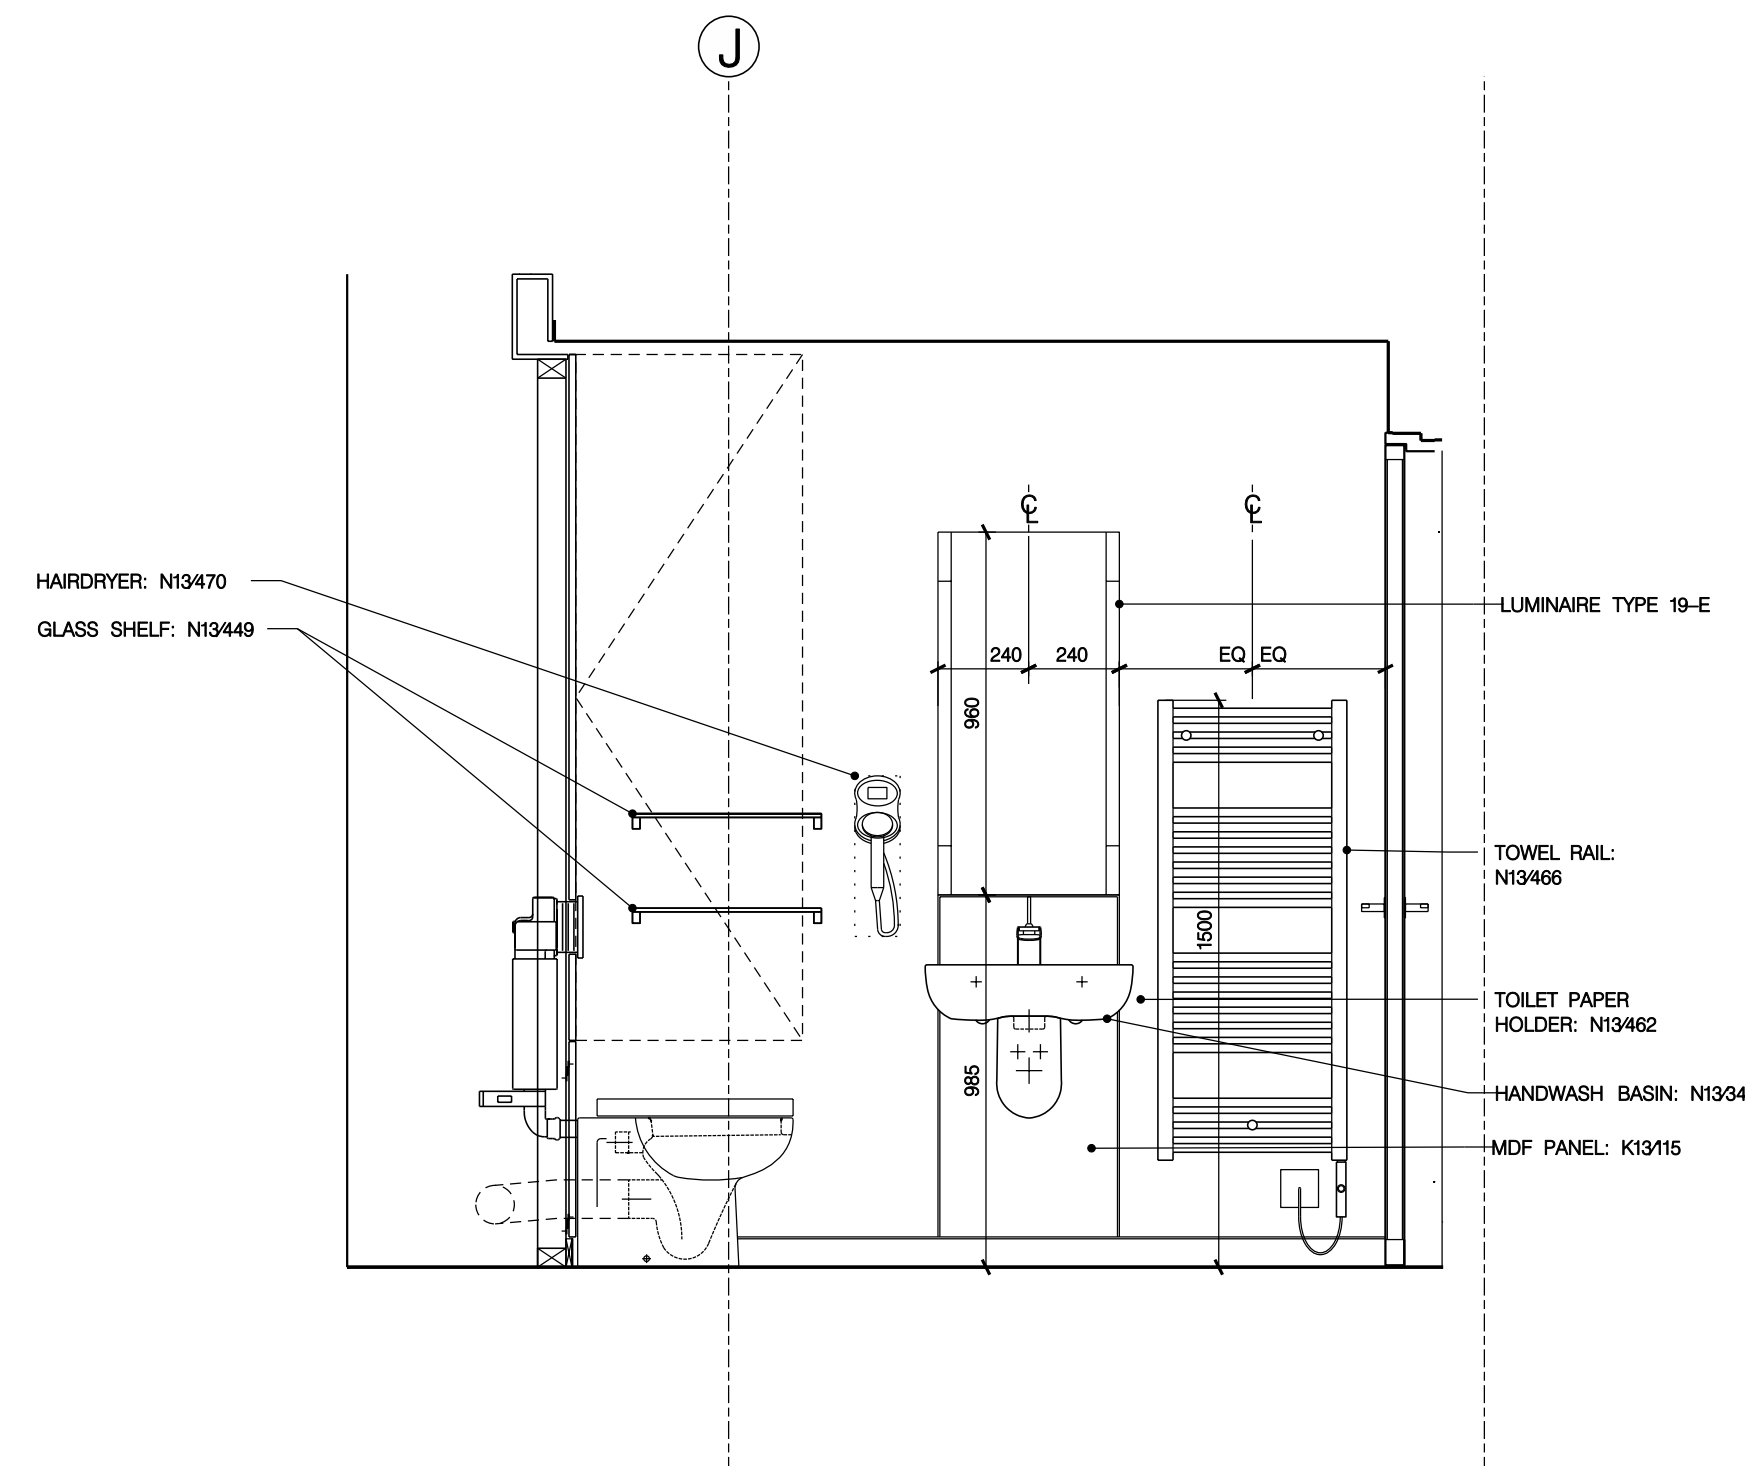

04
1347 SECTION-ELEVATION LOOKING WEST
ROOM G11 - WC /SHOWER

GENERAL NOTES

- GN1. DRAWINGS TO BE READ IN CONJUNCTION WITH ALL ENGINEERS' & SPECIALISTS' DRAWINGS & ALL SPECIFICATIONS.
- GN2. DO NOT SCALE FROM THIS DRAWING.
- GN3. ALL DIMENSIONS TO BE VERIFIED ON SITE. FIGURED DIMENSIONS TO TAKE PREFERENCE ON THOSE SCALED.
- GN4. ALL LEVELS TO BE TO ORDINANCE DATUM UNLESS OTHERWISE SPECIFIED.
- GN5. DRAWINGS ARE THE PROPERTY OF IAN RITCHIE ARCHITECTS LTD. AND ARE ISSUED ON THE CONDITION THEY ARE NOT REPRODUCED, RETAINED OR DISCLOSED TO ANY UNAUTHORISED PERSON, EITHER WHOLLY OR IN PART WITHOUT WRITTEN CONSENT OF IAN RITCHIE ARCHITECTS LTD.
- GN6. ALL SERVICES SHOWN ARE INDICATIVE WORKS TO BE COORDINATED WITH BUILDERS WORK AND INSTALLATION DRAWINGS.


DETAIL ARRANGEMENT NOTES

- REFER TO SHEETS IRAL-04xx, IRAL-05xx & IRAL-06xx FOR GENERAL ARRANGEMENTS AND ADDITIONAL NOTES AND DIMENSIONS.
- REFER TO WSPS AND EOCS FOR STRUCTURAL, WSPD FOR UNDERGROUND DRAINAGE, KSAP FOR PUBLIC HEALTH, KSAM FOR MECHANICAL, KSAE FOR ELECTRICAL, KSAI FOR ICT.
- FOR ACCESSORY MOUNTING, REFER TO IRAL-3000 AND IRAL-3001.
- ALL DIMENSIONS TO FACE OF PLASTERBOARD UNLESS NOTED AS 'FINISHED'. SETTING OUT 'CRITICAL' WHERE NOTED.

LEGEND

- X: X000xx WALL TYPE: REFER TO IRAL-2220 & 2221 FOR TYPICAL DETAILS
- A: A-xx ACCESS PANEL/EXTERIOR A.P. NO.: REFER TO SCHEDULE IRAL[K10]0001
- D: D-xx DOOR /EXTERIOR DOOR NO.: REFER TO IRAL-2400, IRAL-2401
- Q: Q-xx HEATING/VENTILATION GRILLE/GAP NO.: REFER TO SCHEDULE IRAL[K10]0002
- W: W-xx WINDOW NO.: REFER TO SCHEDULE IRAL[L10]0001
- ||||| FIRE SEPARATION RATING REFER TO IRAL-5000/IRAL-5001
- [+XXX] ALLOWABLE TOLERANCE NOTIFY CA OF BUILT DIMENSIONS
- AMENDMENT ○ IN ABEYANCE

KEY PLAN GROUND/RAISED GROUND FLR

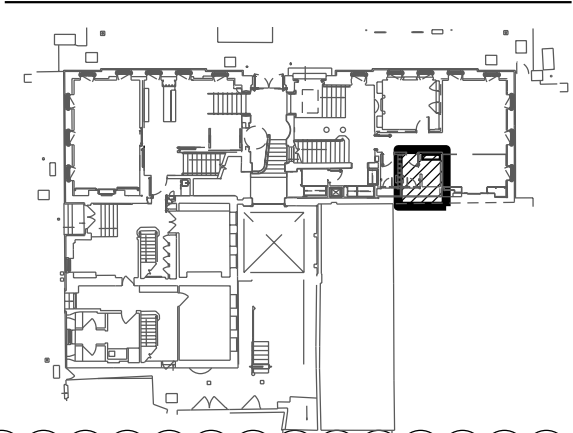

K03	10.07.09	CR	Added bench dims, wall storage dims, coat hook.
K02	22.04.08	CR	WC duct panels revised.
K01	18.03.08	AC	Annotations/dimensions/references revised/detailed setting out added. Floor unit layout revised.
K00	19.01.08	AC	STAGE K: ISSUE
E00	31.03.08	TM	WC/Shower combined, Room G13 deleted. Detail/annotation added.
Rev	Date	By	Description

Job Title
NORTH HOUSE

Drawing Title
**Detail Arrangments
Rooms G08, G09, G10a
G10b, G10c, G11 & G12
Sheet 8**

IAN RITCHIE ARCHITECTS ®
110 Three Colt Street London E14 8AZ
Tel: 020 7338 1100 Fax: 020 7338 1199

0 200mm 400mm 600mm 800mm

Status
CONSTRUCTION

Scale
1:20 [A1]

Date
20.12.07

Drawn
BF

Checked
TM

Approved
AS

Job No
560

Drawing No
IRAL-1347

Rev
K03