



01
1401

SECTION-ELEVATION LOOKING NORTH
ROOM 102 - CIRCULATION

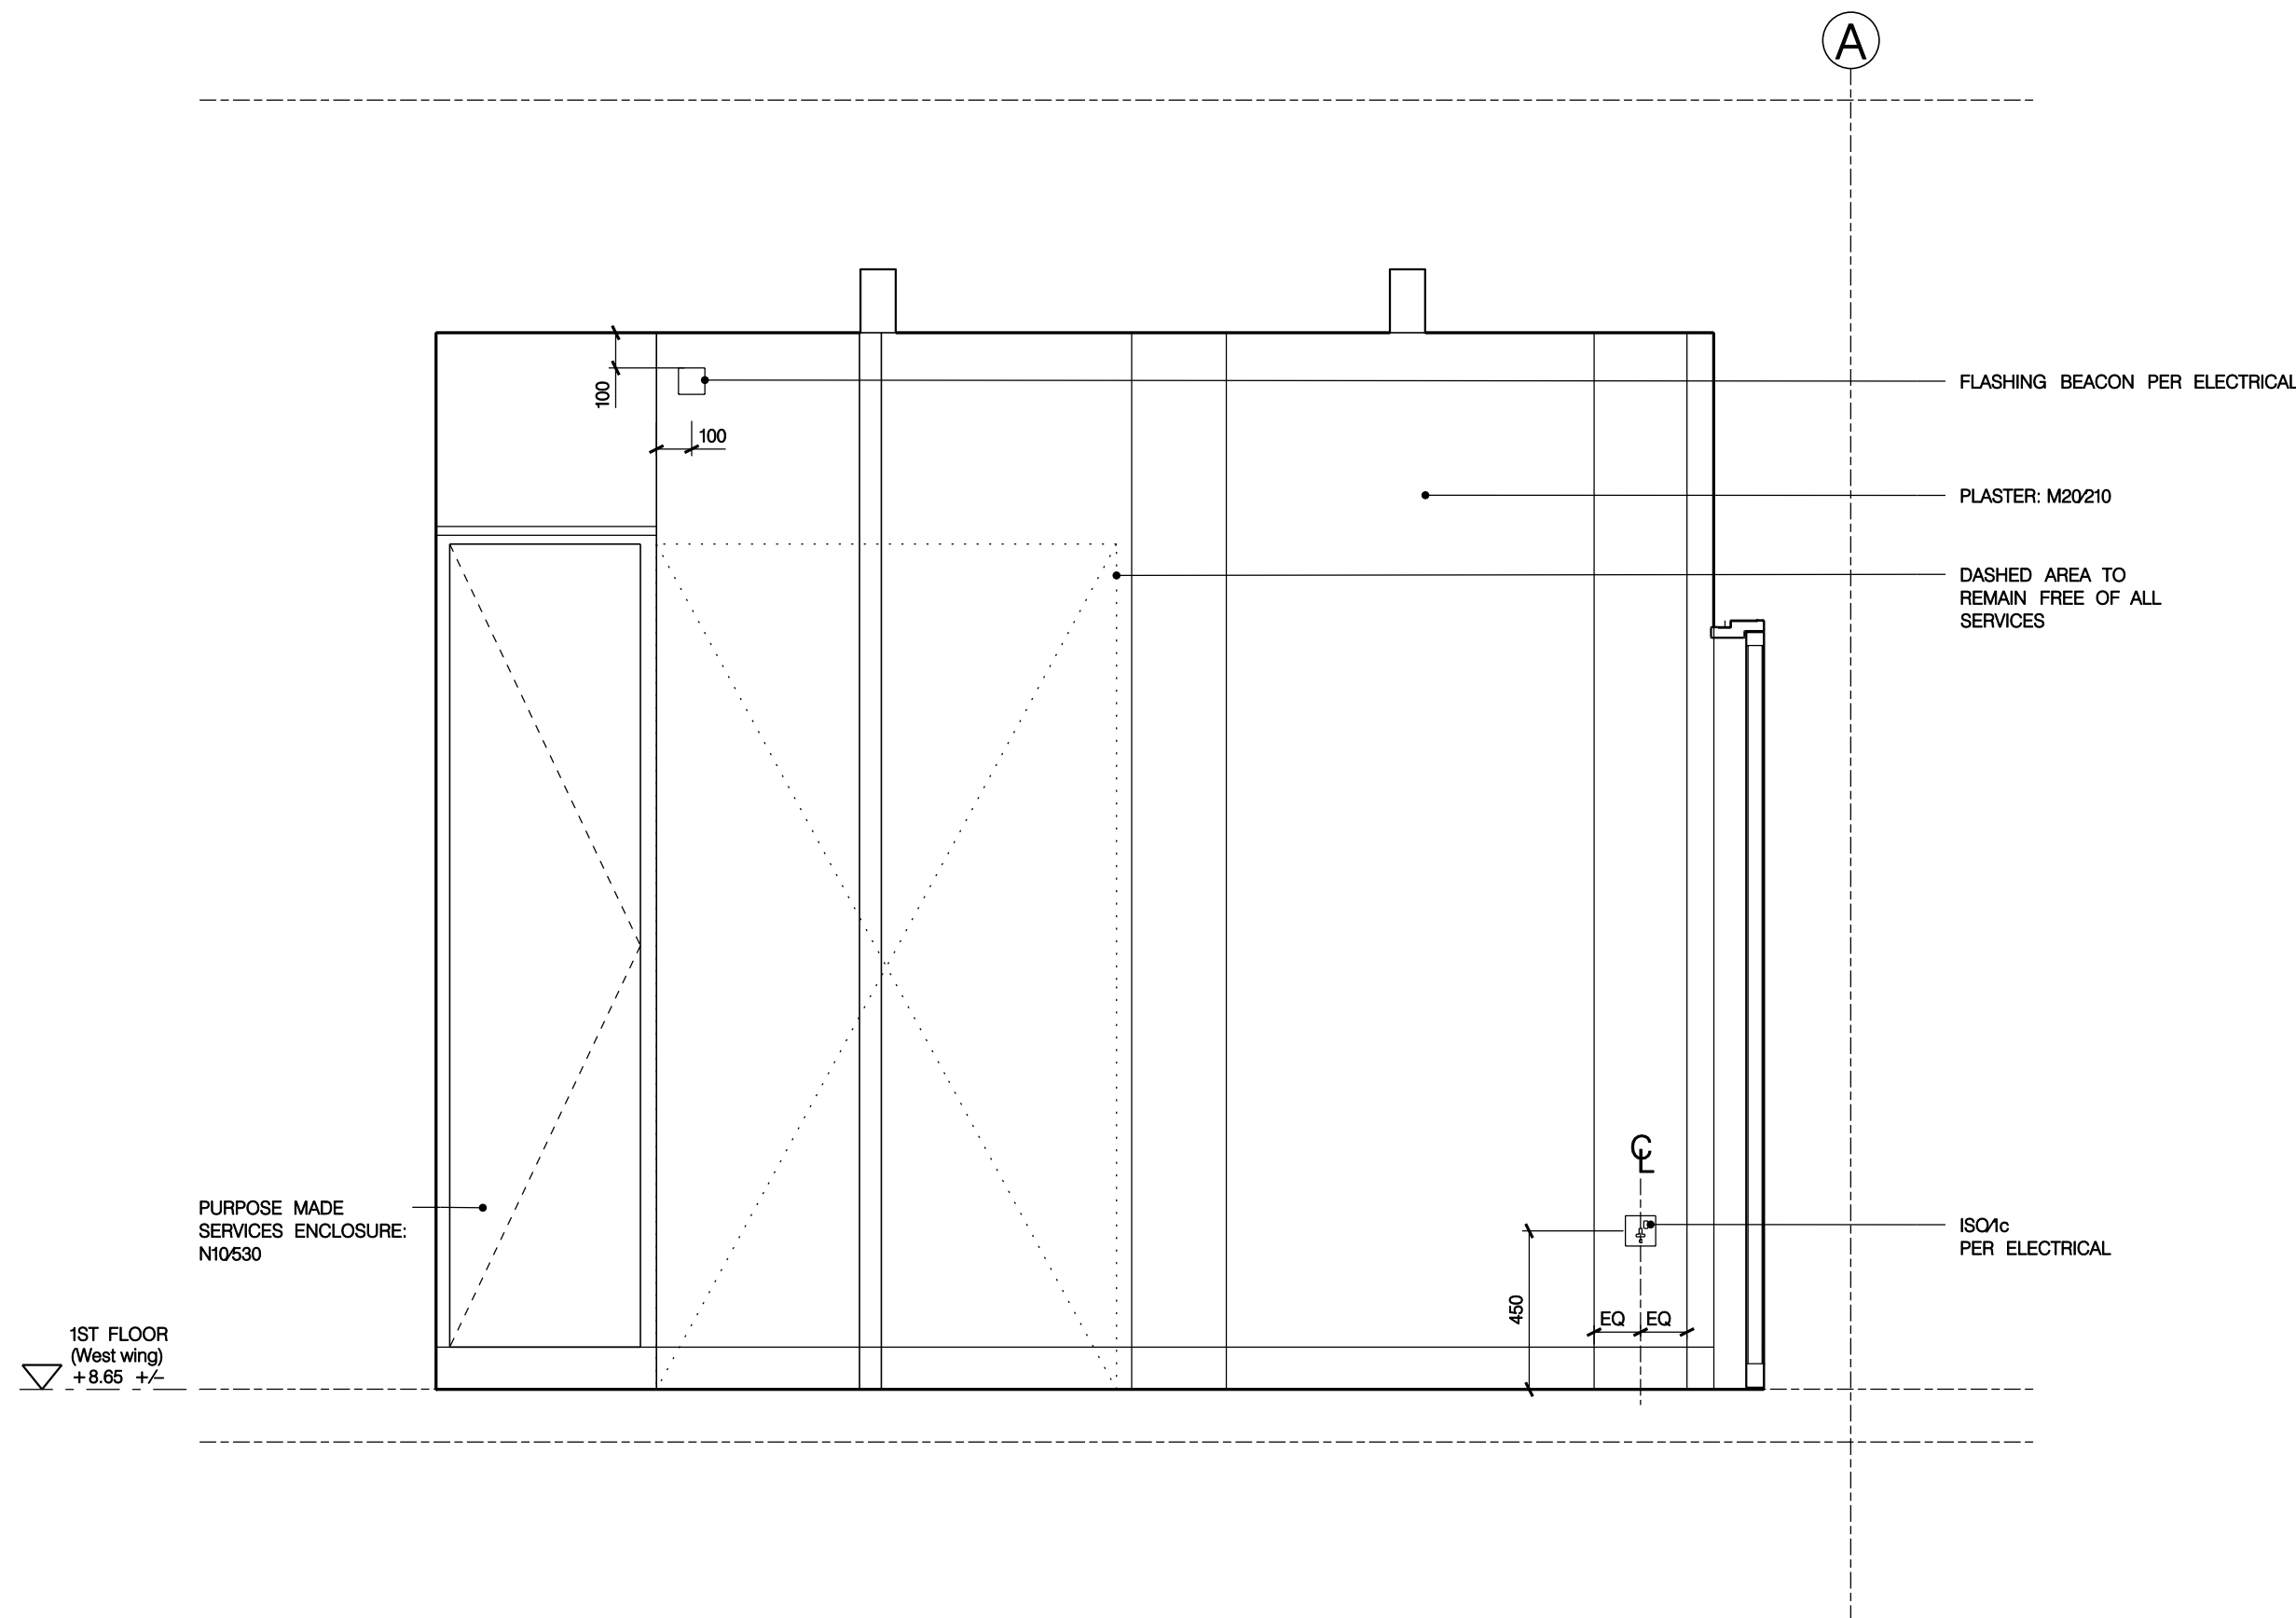


03
1401

SECTION-ELEVATION LOOKING SOUTH
ROOM 102 - CIRCULATION

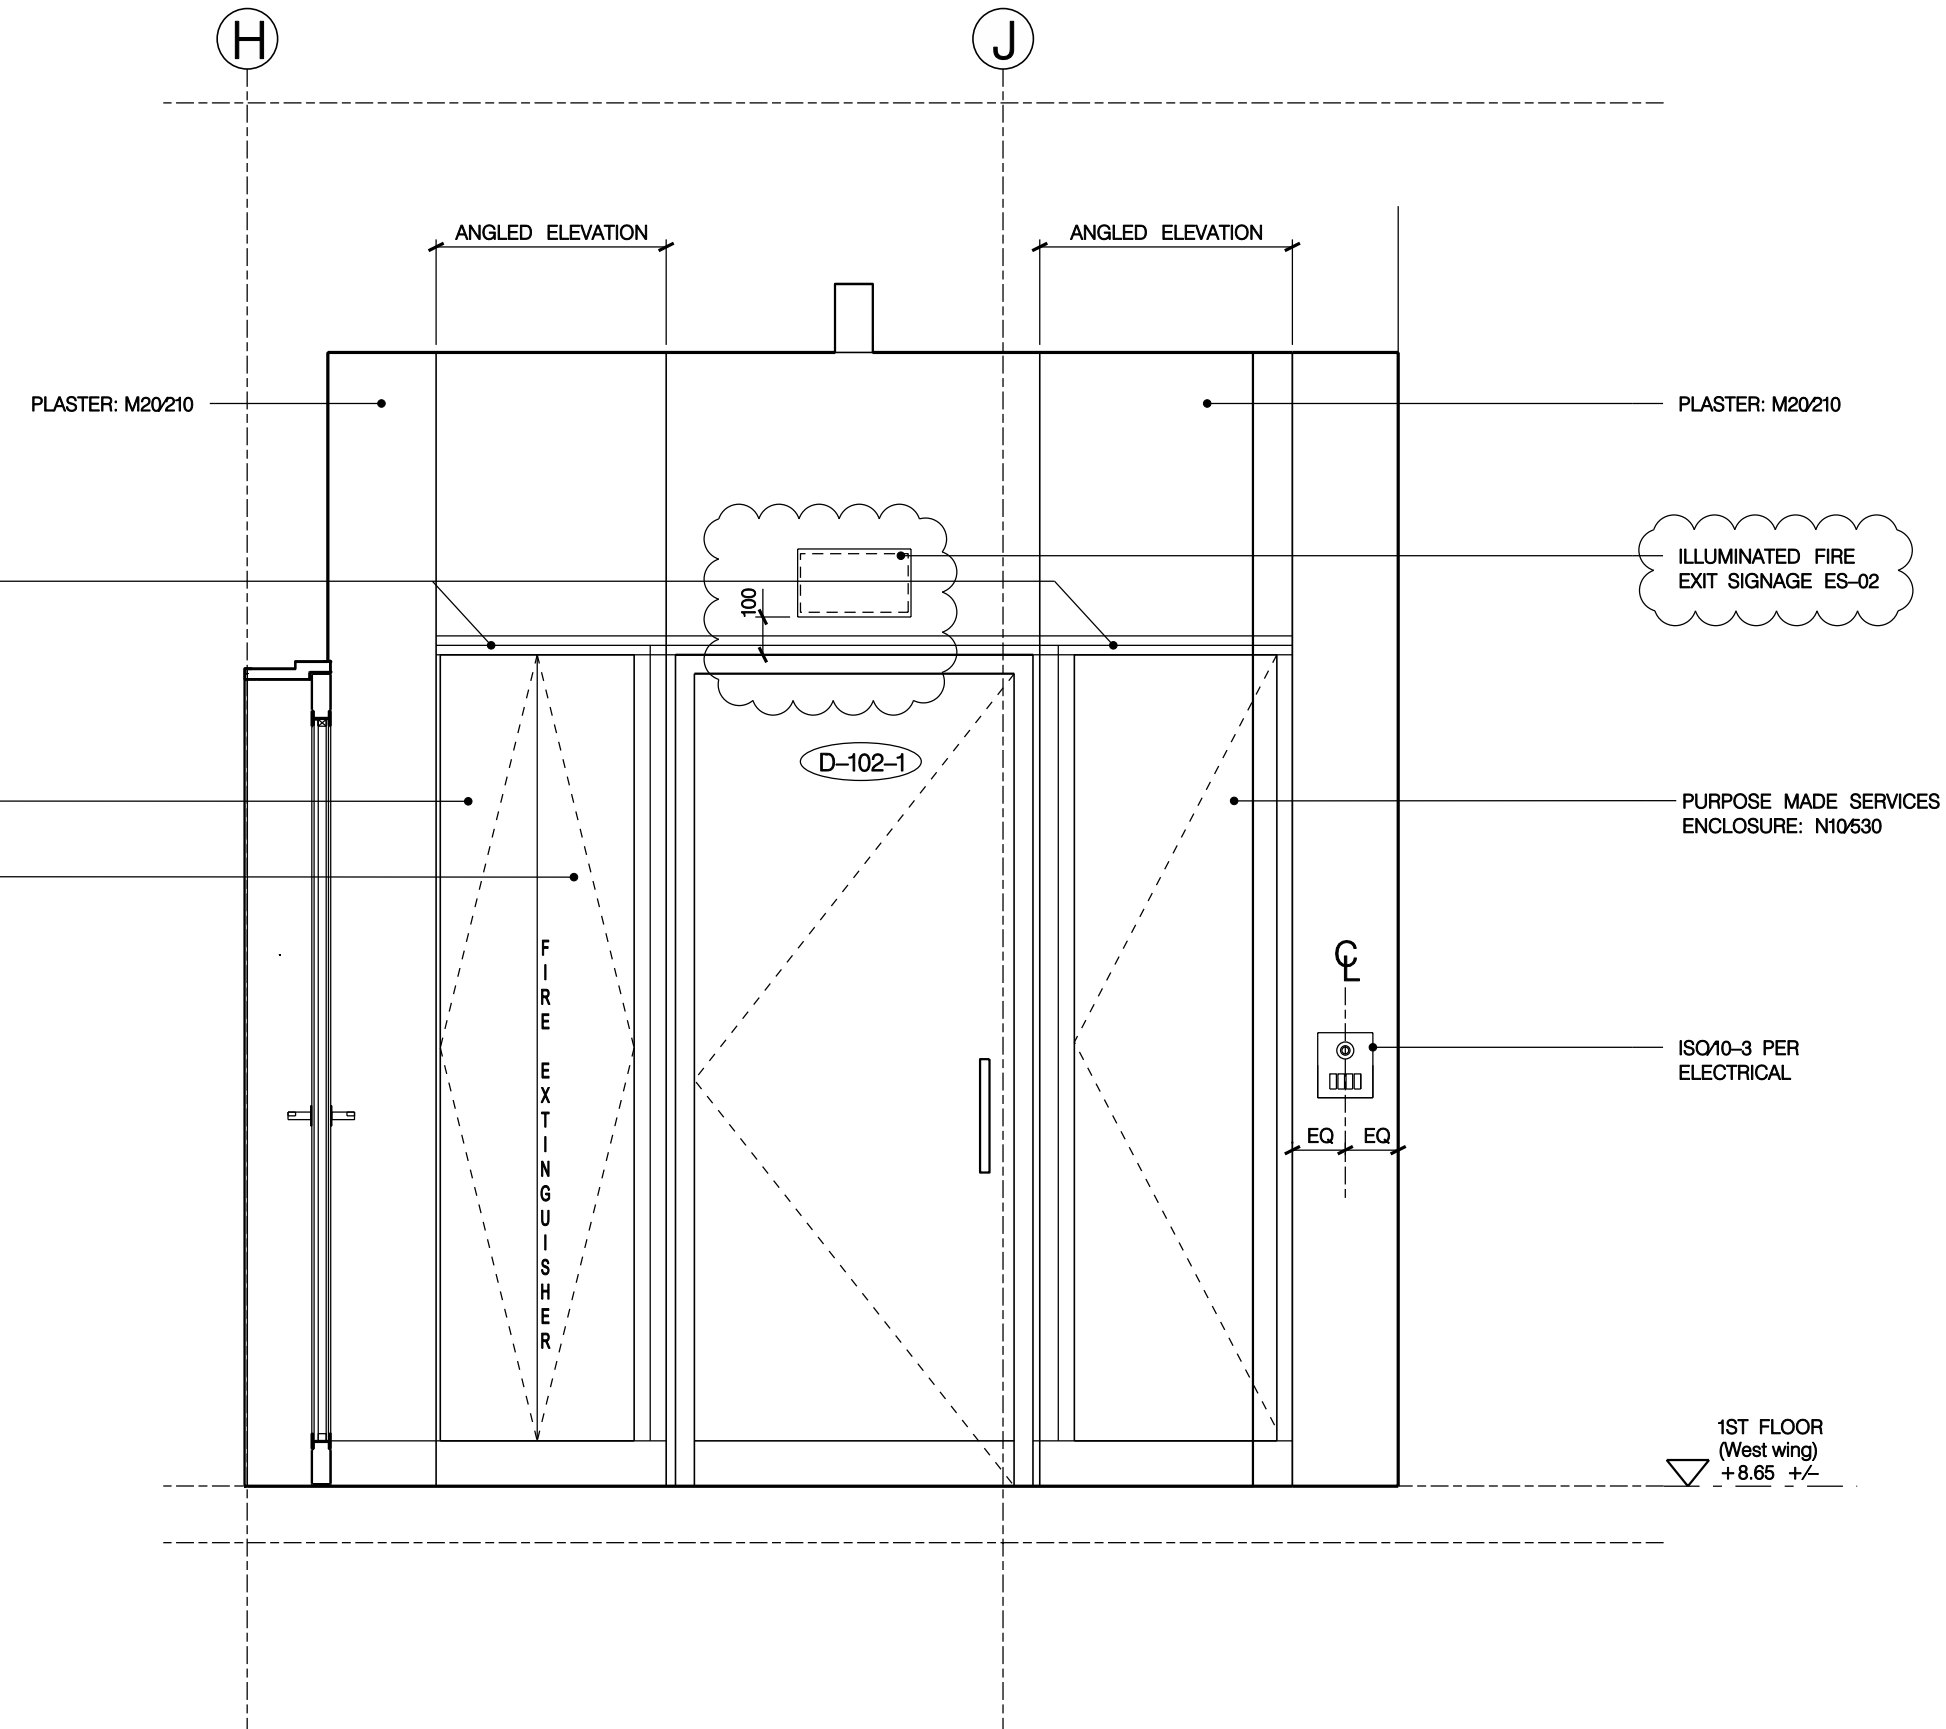

02
1401

SECTION-ELEVATION LOOKING EAST
ROOM 102 - CIRCULATION

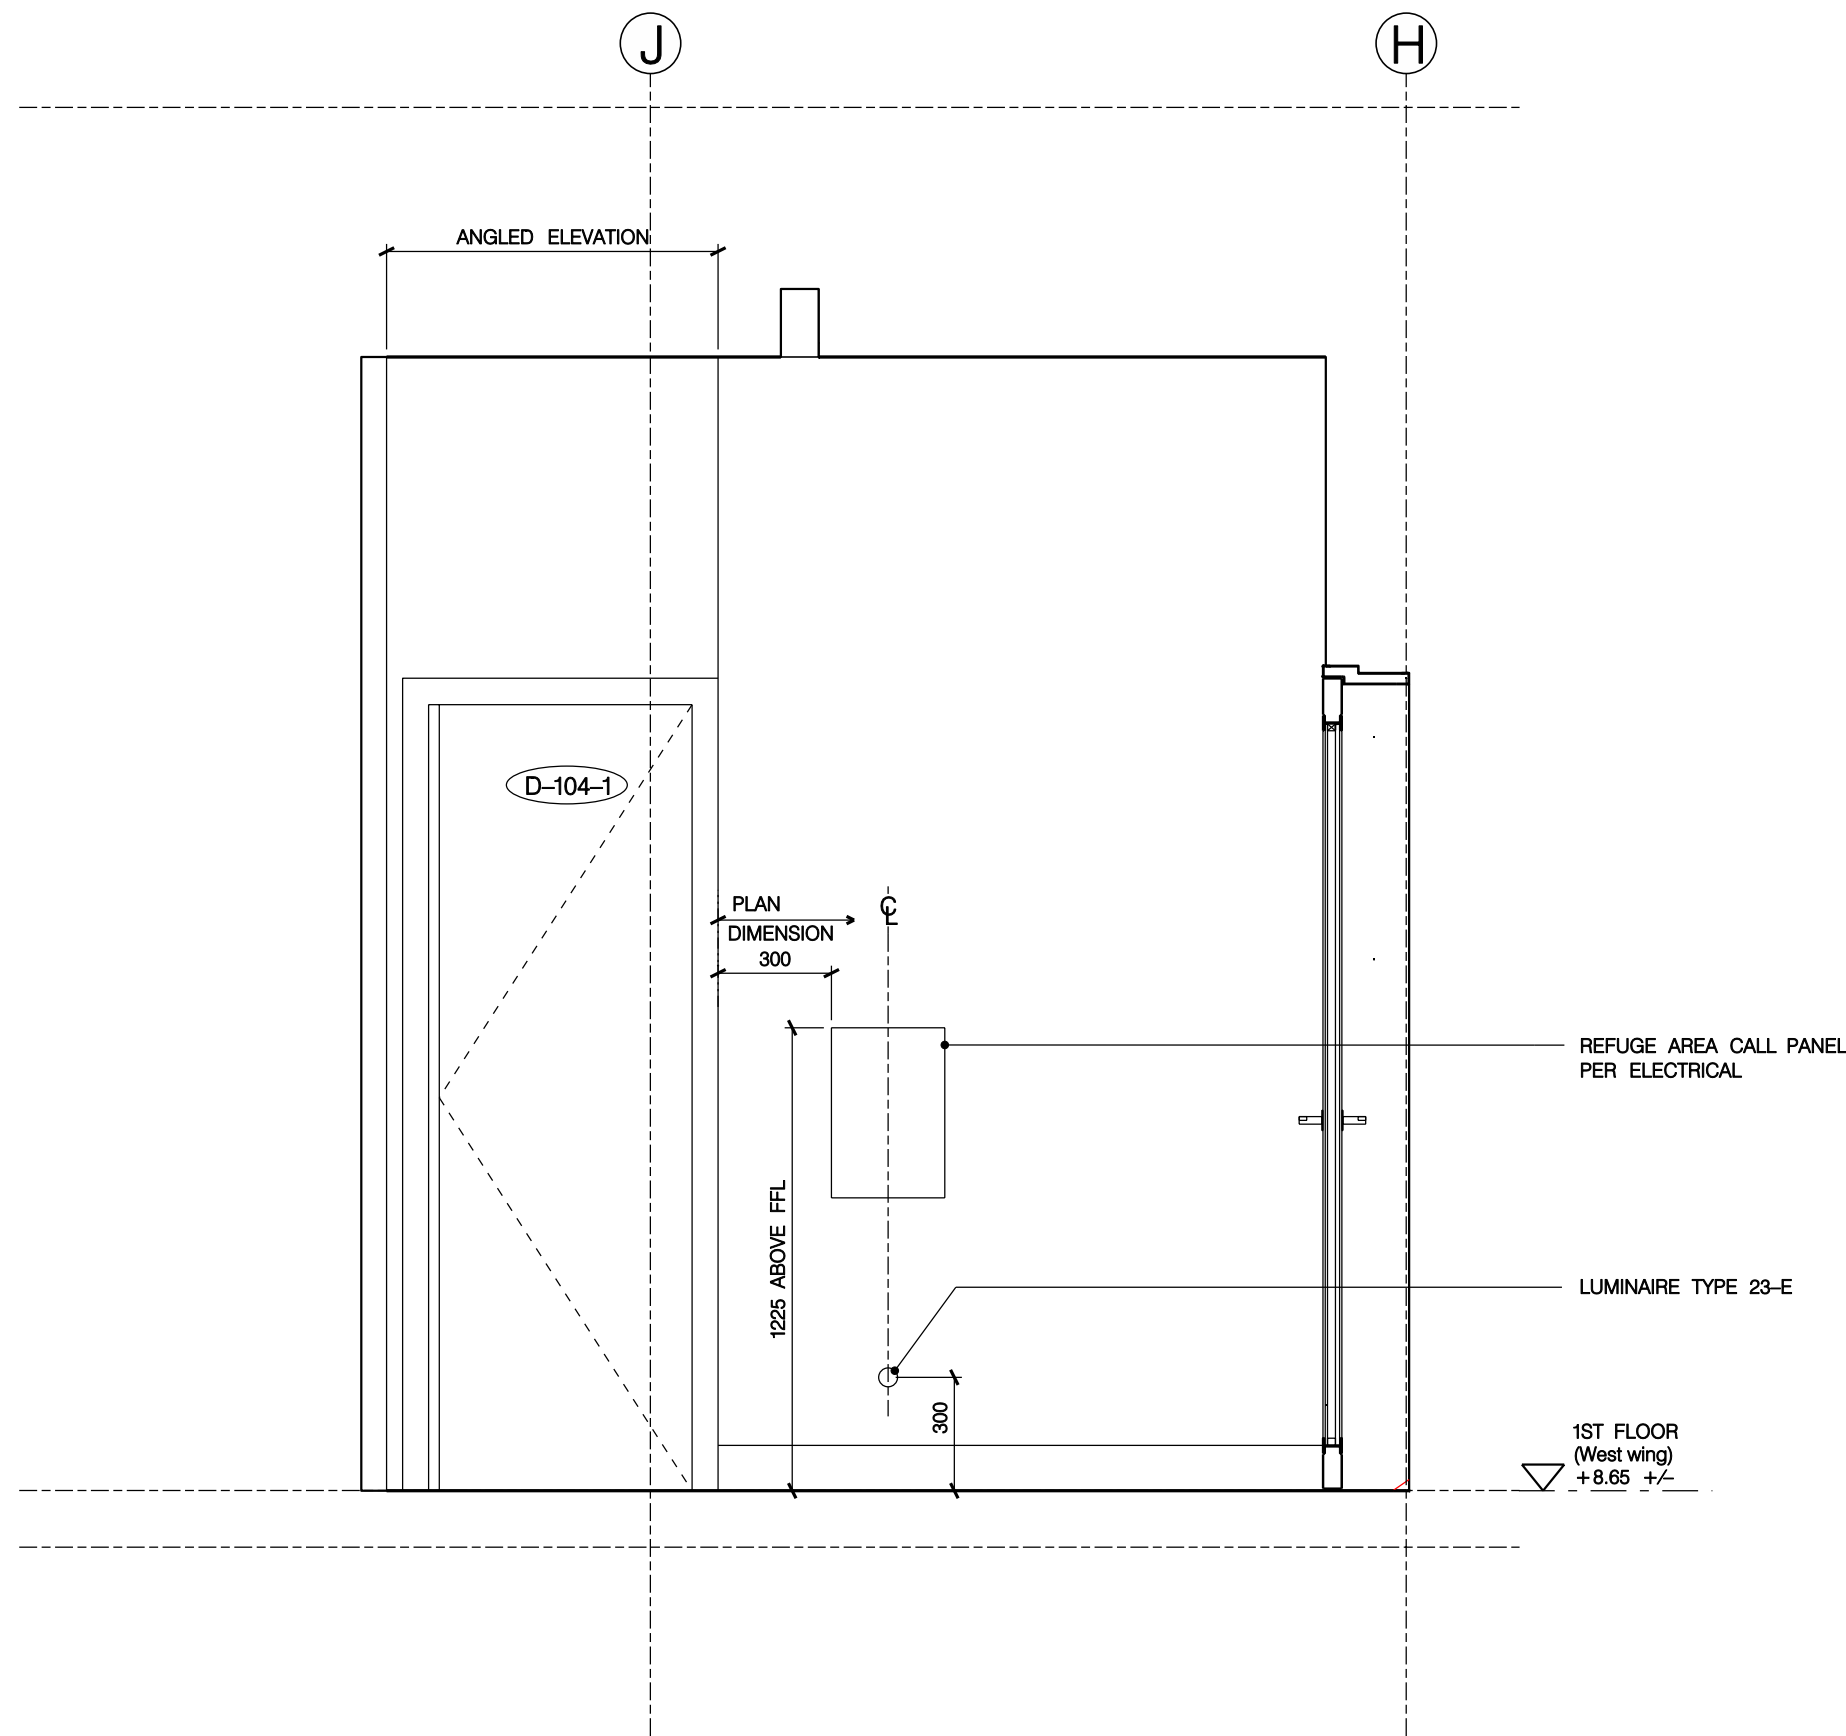

04
1401

SECTION-ELEVATION LOOKING WEST
ROOM 102 - CIRCULATION

GENERAL NOTES

- GN1. DRAWINGS TO BE READ IN CONJUNCTION WITH ALL ENGINEERS' & SPECIALISTS' DRAWINGS & ALL SPECIFICATIONS.
- GN2. DO NOT SCALE FROM THIS DRAWING.
- GN3. ALL DIMENSIONS TO BE VERIFIED ON SITE. FIGURED DIMENSIONS TO TAKE PREFERENCE ON THOSE SCALED.
- GN4. ALL LEVELS TO BE TO ORDNANCE DATUM UNLESS OTHERWISE SPECIFIED.
- GN5. DRAWINGS ARE THE PROPERTY OF IAN RITCHIE ARCHITECTS LTD. AND ARE ISSUED ON THE CONDITION THEY ARE NOT REPRODUCED, RETAINED OR DISCLOSED TO ANY UNAUTHORISED PERSON, EITHER WHOLLY OR IN PART WITHOUT WRITTEN CONSENT OF IAN RITCHIE ARCHITECTS LTD.
- GN6. ALL SERVICES SHOWN ARE INDICATIVE WORKS TO BE COORDINATED WITH BUILDERS WORK AND INSTALLATION DRAWINGS.


DETAIL ARRANGEMENTS NOTES

- REFER TO SHEETS IRAL-04xx, IRAL-05xx & IRAL-06xx FOR GENERAL ARRANGEMENTS AND ADDITIONAL NOTES AND DIMENSIONS.
- REFER TO WSPS AND EOCS FOR STRUCTURAL, WSPD FOR UNDERGROUND DRAINAGE, KSAF FOR PUBLIC HEALTH, KSAF FOR MECHANICAL, KSAE FOR ELECTRICAL, KSAI FOR ICT.
- FOR ACCESSORY MOUNTING, REFER TO IRAL-3000 AND IRAL-3001.
- ALL DIMENSIONS TO FACE OF PLASTERBOARD UNLESS NOTED AS 'FINISHED' SETTING OUT 'CRITICAL' WHERE NOTED

LEGEND

- X: 1000xxx WALL TYPE: REFER TO IRAL-2220 & 2221 FOR TYPICAL DETAILS
- A: 1000xxx ACCESS PANEL/EXTERIOR A.P. NO.: REFER TO SCHEDULE IRAL[K10]0001
- D: 1000xxx DOOR/EXTERIOR DOOR NO.: REFER TO IRAL-2400, IRAL-2401
- G: 1000xxx HEATING/VENTILATION GRILLE/GAP NO.: REFER TO SCHEDULE IRAL[K10]0002
- W: 1000xxx WINDOW NO.: REFER TO SCHEDULE IRAL[L10]0001
- 1000xxx FIRE SEPARATION RATING REFER TO IRAL-5000/IRAL-5001
- [+/-] ALLOWABLE TOLERANCE NOTIFY CA OF BUILT DIMENSIONS
- AMENDMENT IN ABEYANCE

KEY PLAN FIRST FLOOR

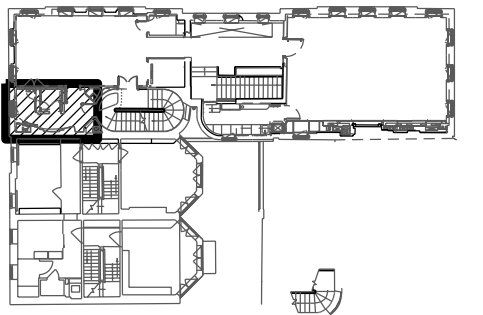

THE FOLLOWING ITEMS ARE IN ABEYANCE:


- LOCATIONS OF ALL MISC. FITTINGS ARE IN ABEYANCE.
- SETTING OUT DIMENSIONS OF FITTED FURNITURE
- AS OTHERWISE NOTED.

K02	20.06.08	OS	Fire Exit Signage updated.
K01	18.03.08	OS	Annotation/dimensions/references revised/added. Detailed setting out added. Luminaire locations updated.
K00	19.01.08	FB	STAGE K. ISSUE
E00	31.03.08	TM	Detail/annotation added.
Rev	Date	By	Description

Job Title
NORTH HOUSE

Drawing Title
**Detail
Room 102, 103, 104
Sheet 2**

IAN RITCHIE ARCHITECTS ®
110 Three Colt Street London E14 8AZ
Tel: 020 7338 1100 Fax: 020 7338 1199

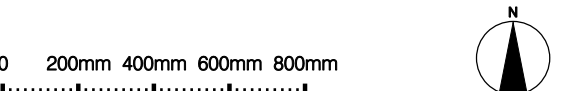

Status
CONSTRUCTION

Scale
1:20 [A1]

Date
20.12.07

Drawn
BF

Checked
TM

Approved
AS

Job No
560

Drawing No
IRAL-1401

Rev
K02