


01
1566

SECTION-ELEVATION LOOKING EAST
ROOM 210 - OPEN OFFICE

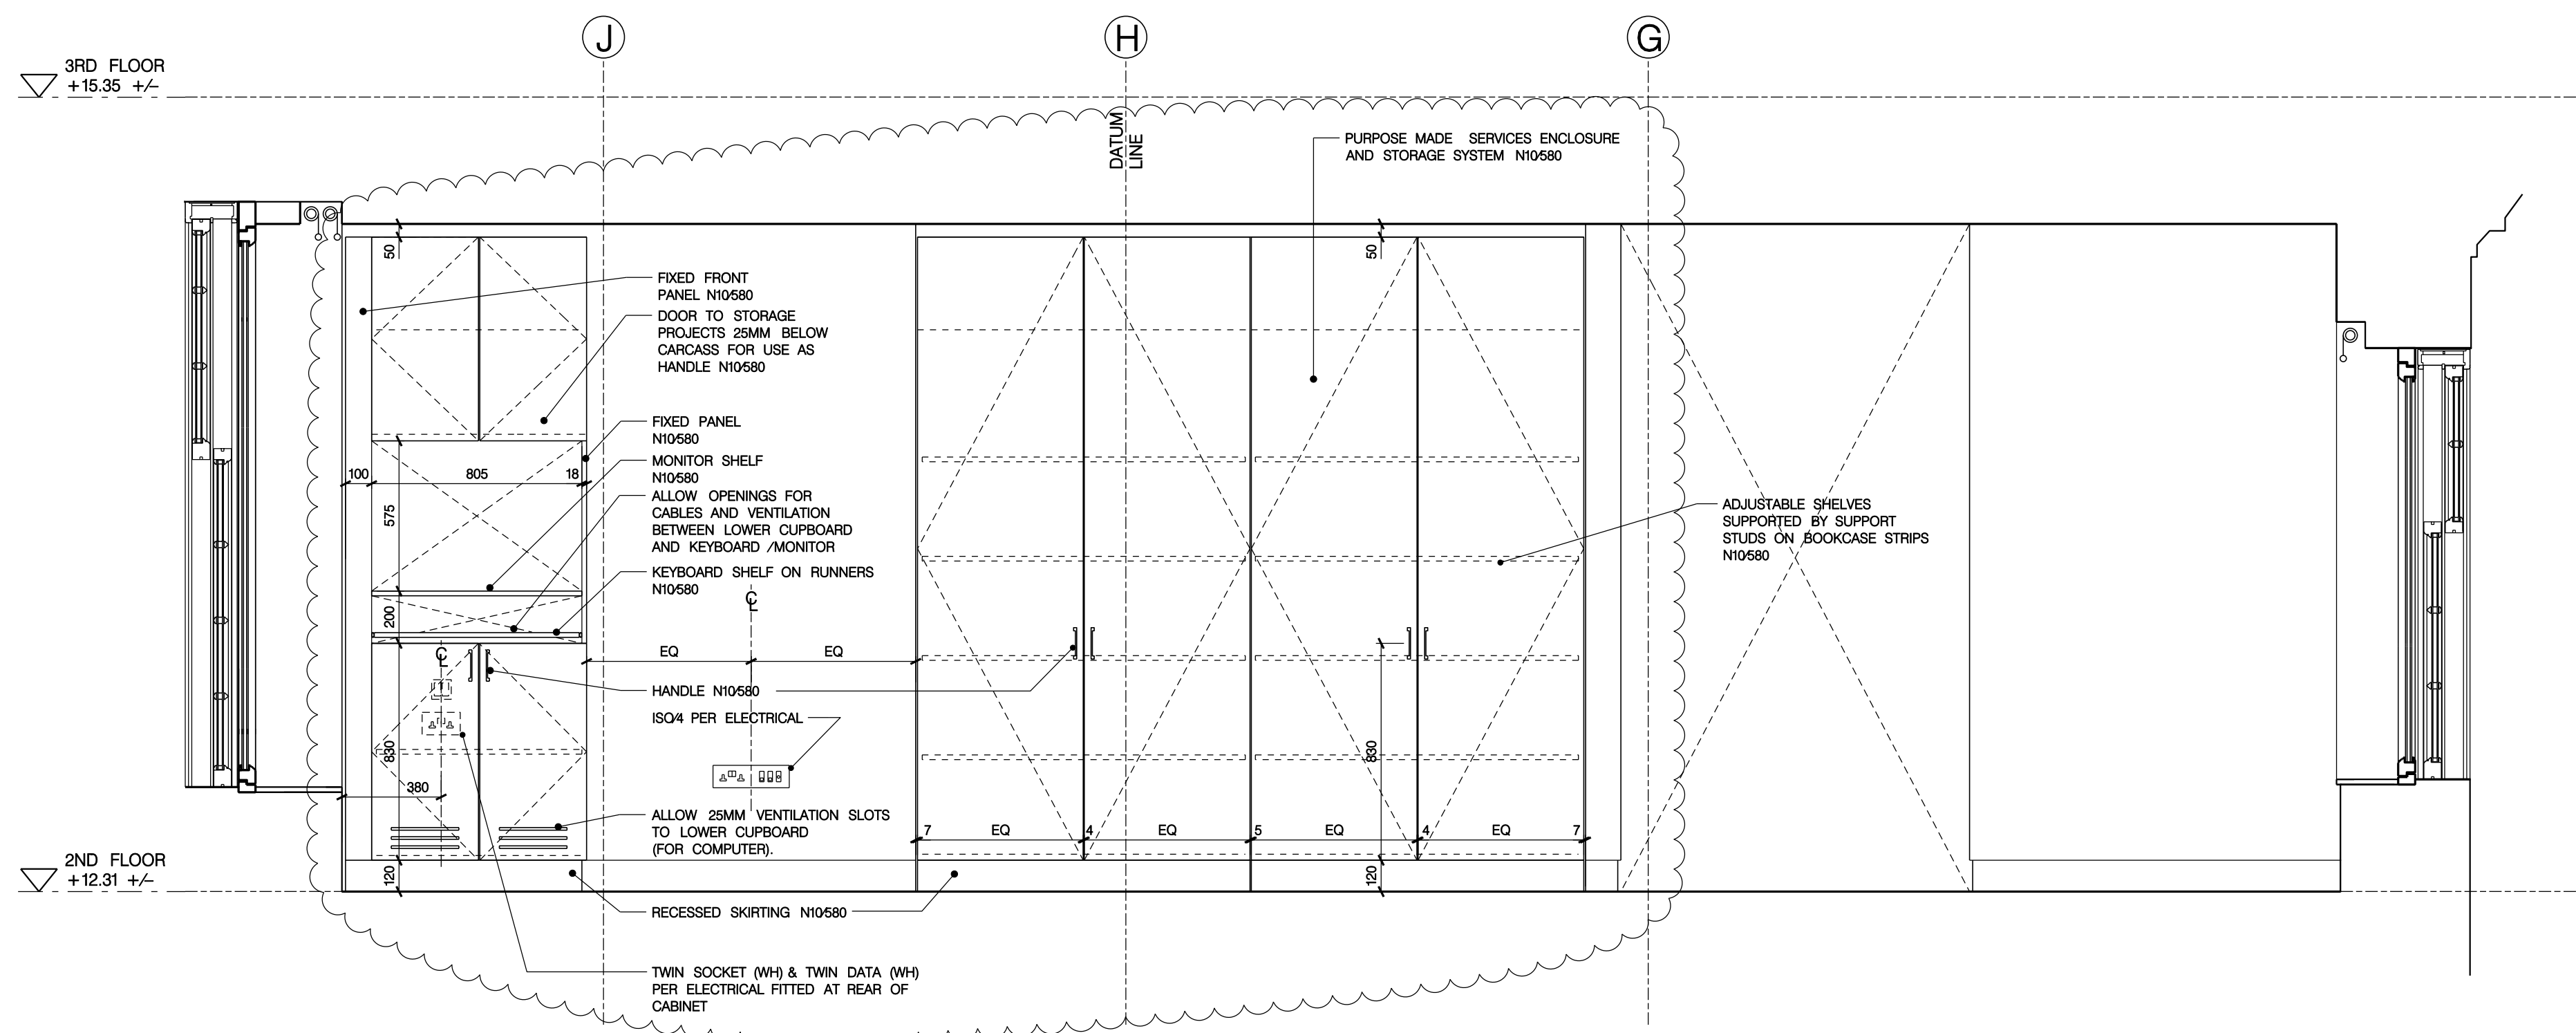

02
1566

SECTION-ELEVATION LOOKING WEST
ROOM 210 - OPEN OFFICE

GENERAL NOTES

- GN1. DRAWINGS TO BE READ IN CONJUNCTION WITH ALL ENGINEERS' & SPECIALISTS' DRAWINGS & ALL SPECIFICATIONS.
- GN2. DO NOT SCALE FROM THIS DRAWING.
- GN3. ALL DIMENSIONS TO BE VERIFIED ON SITE. FIGURED DIMENSIONS TO TAKE PREFERENCE ON THOSE SCALED.
- GN4. ALL LEVELS TO BE TO ORDINANCE DATUM UNLESS OTHERWISE SPECIFIED.
- GN5. DRAWINGS ARE THE PROPERTY OF IAN RITCHIE ARCHITECTS LTD. AND ARE ISSUED ON THE CONDITION THEY ARE NOT REPRODUCED, RETAINED OR DISCLOSED TO ANY UNAUTHORISED PERSON, EITHER WHOLLY OR IN PART WITHOUT WRITTEN CONSENT OF IAN RITCHIE ARCHITECTS LTD.
- GN6. ALL SERVICES SHOWN ARE INDICATIVE WORKS TO BE COORDINATED WITH BUILDERS WORK AND INSTALLATION DRAWINGS.


DETAIL ARRANGEMENT NOTES

- REFER TO SHEETS IRAL-04xx, IRAL-05xx & IRAL-06xx FOR GENERAL ARRANGEMENTS AND ADDITIONAL NOTES AND DIMENSIONS.
- REFER TO WSPS AND EOCS FOR STRUCTURAL, WSPD FOR UNDERGROUND DRAINAGE, KSAP FOR PUBLIC HEALTH, KSAM FOR MECHANICAL, KSAE FOR ELECTRICAL, KSAI FOR ICT.
- FOR ACCESSORY MOUNTING, REFER TO IRAL-3000 AND IRAL-3001.
- ALL DIMENSIONS TO FACE OF PLASTERBOARD UNLESS NOTED AS 'FINISHED' SETTING OUT 'CRITICAL' WHERE NOTED

LEGEND

- X: X000xx WALL TYPE: REFER TO IRAL-2220 & 2221 FOR TYPICAL DETAILS
- A: A- ACCESS PANEL/EXTERIOR A.P. NO. REFER TO SCHEDULE IRAL[K10]0001
- D: D- DOOR / EXTERIOR DOOR NO. REFER TO IRAL-2400, IRAL-2401
- G: G- HEATING/VENTILATION GRILLE/GAP NO.: REFER TO SCHEDULE IRAL[K10]0002
- W: W- WINDOW NO.: REFER TO SCHEDULE IRAL[L10]0001
- ||||| FIRE SEPARATION RATING REFER TO IRAL-5000/IRAL-5001
- [+XX] ALLOWABLE TOLERANCE NOTIFY CA OF BUILT DIMENSIONS
- AMENDMENT IN ABEYANCE

KEY PLAN SECOND FLOOR

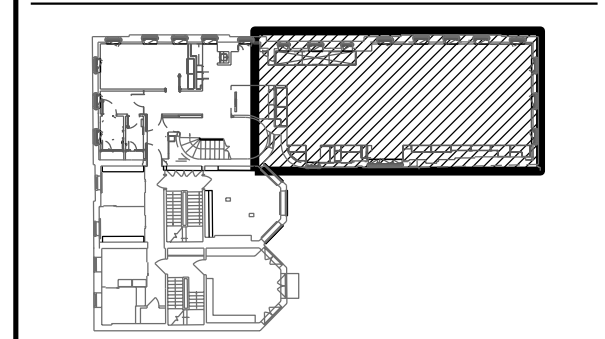

THE FOLLOWING ITEMS ARE IN ABEYANCE:

- LOCATIONS OF ALL MISC. FITTINGS ARE IN ABEYANCE.
- SETTING OUT DIMENSIONS OF FITTED FURNITURE
- AS OTHERWISE NOTED.

K02	19.05.09	CR	Revised fitted furniture.
K01	18.03.09	OS	Annotation/dimensions/reference revisions added. Detailed setting out added. ISOs updated.
K00	19.01.09	OS	Stage K Issue
E00	31.03.09	TM	Detail/annotation added.
Rev	Date	By	Description

Job Title
NORTH HOUSE

Drawing Title
**Detail Arrangements
Room 210
Sheet 7**

IAN RITCHIE ARCHITECTS ®
110 Three Colt Street London E14 8AZ
Tel: 020 7338 1100 Fax: 020 7338 1199

0 200mm 400mm 600mm 800mm

Status
CONSTRUCTION

Scale
1:20 [A1]

Date
20.12.07

Drawn BF	Checked TM	Approved AS
-------------	---------------	----------------

Job No 560	Drawing No IRAL-1566	Rev K02
---------------	-------------------------	------------