




01 1623 SECTION-ELEVATION LOOKING WEST ROOM 302 AND 306 - OPEN COPYSTORE

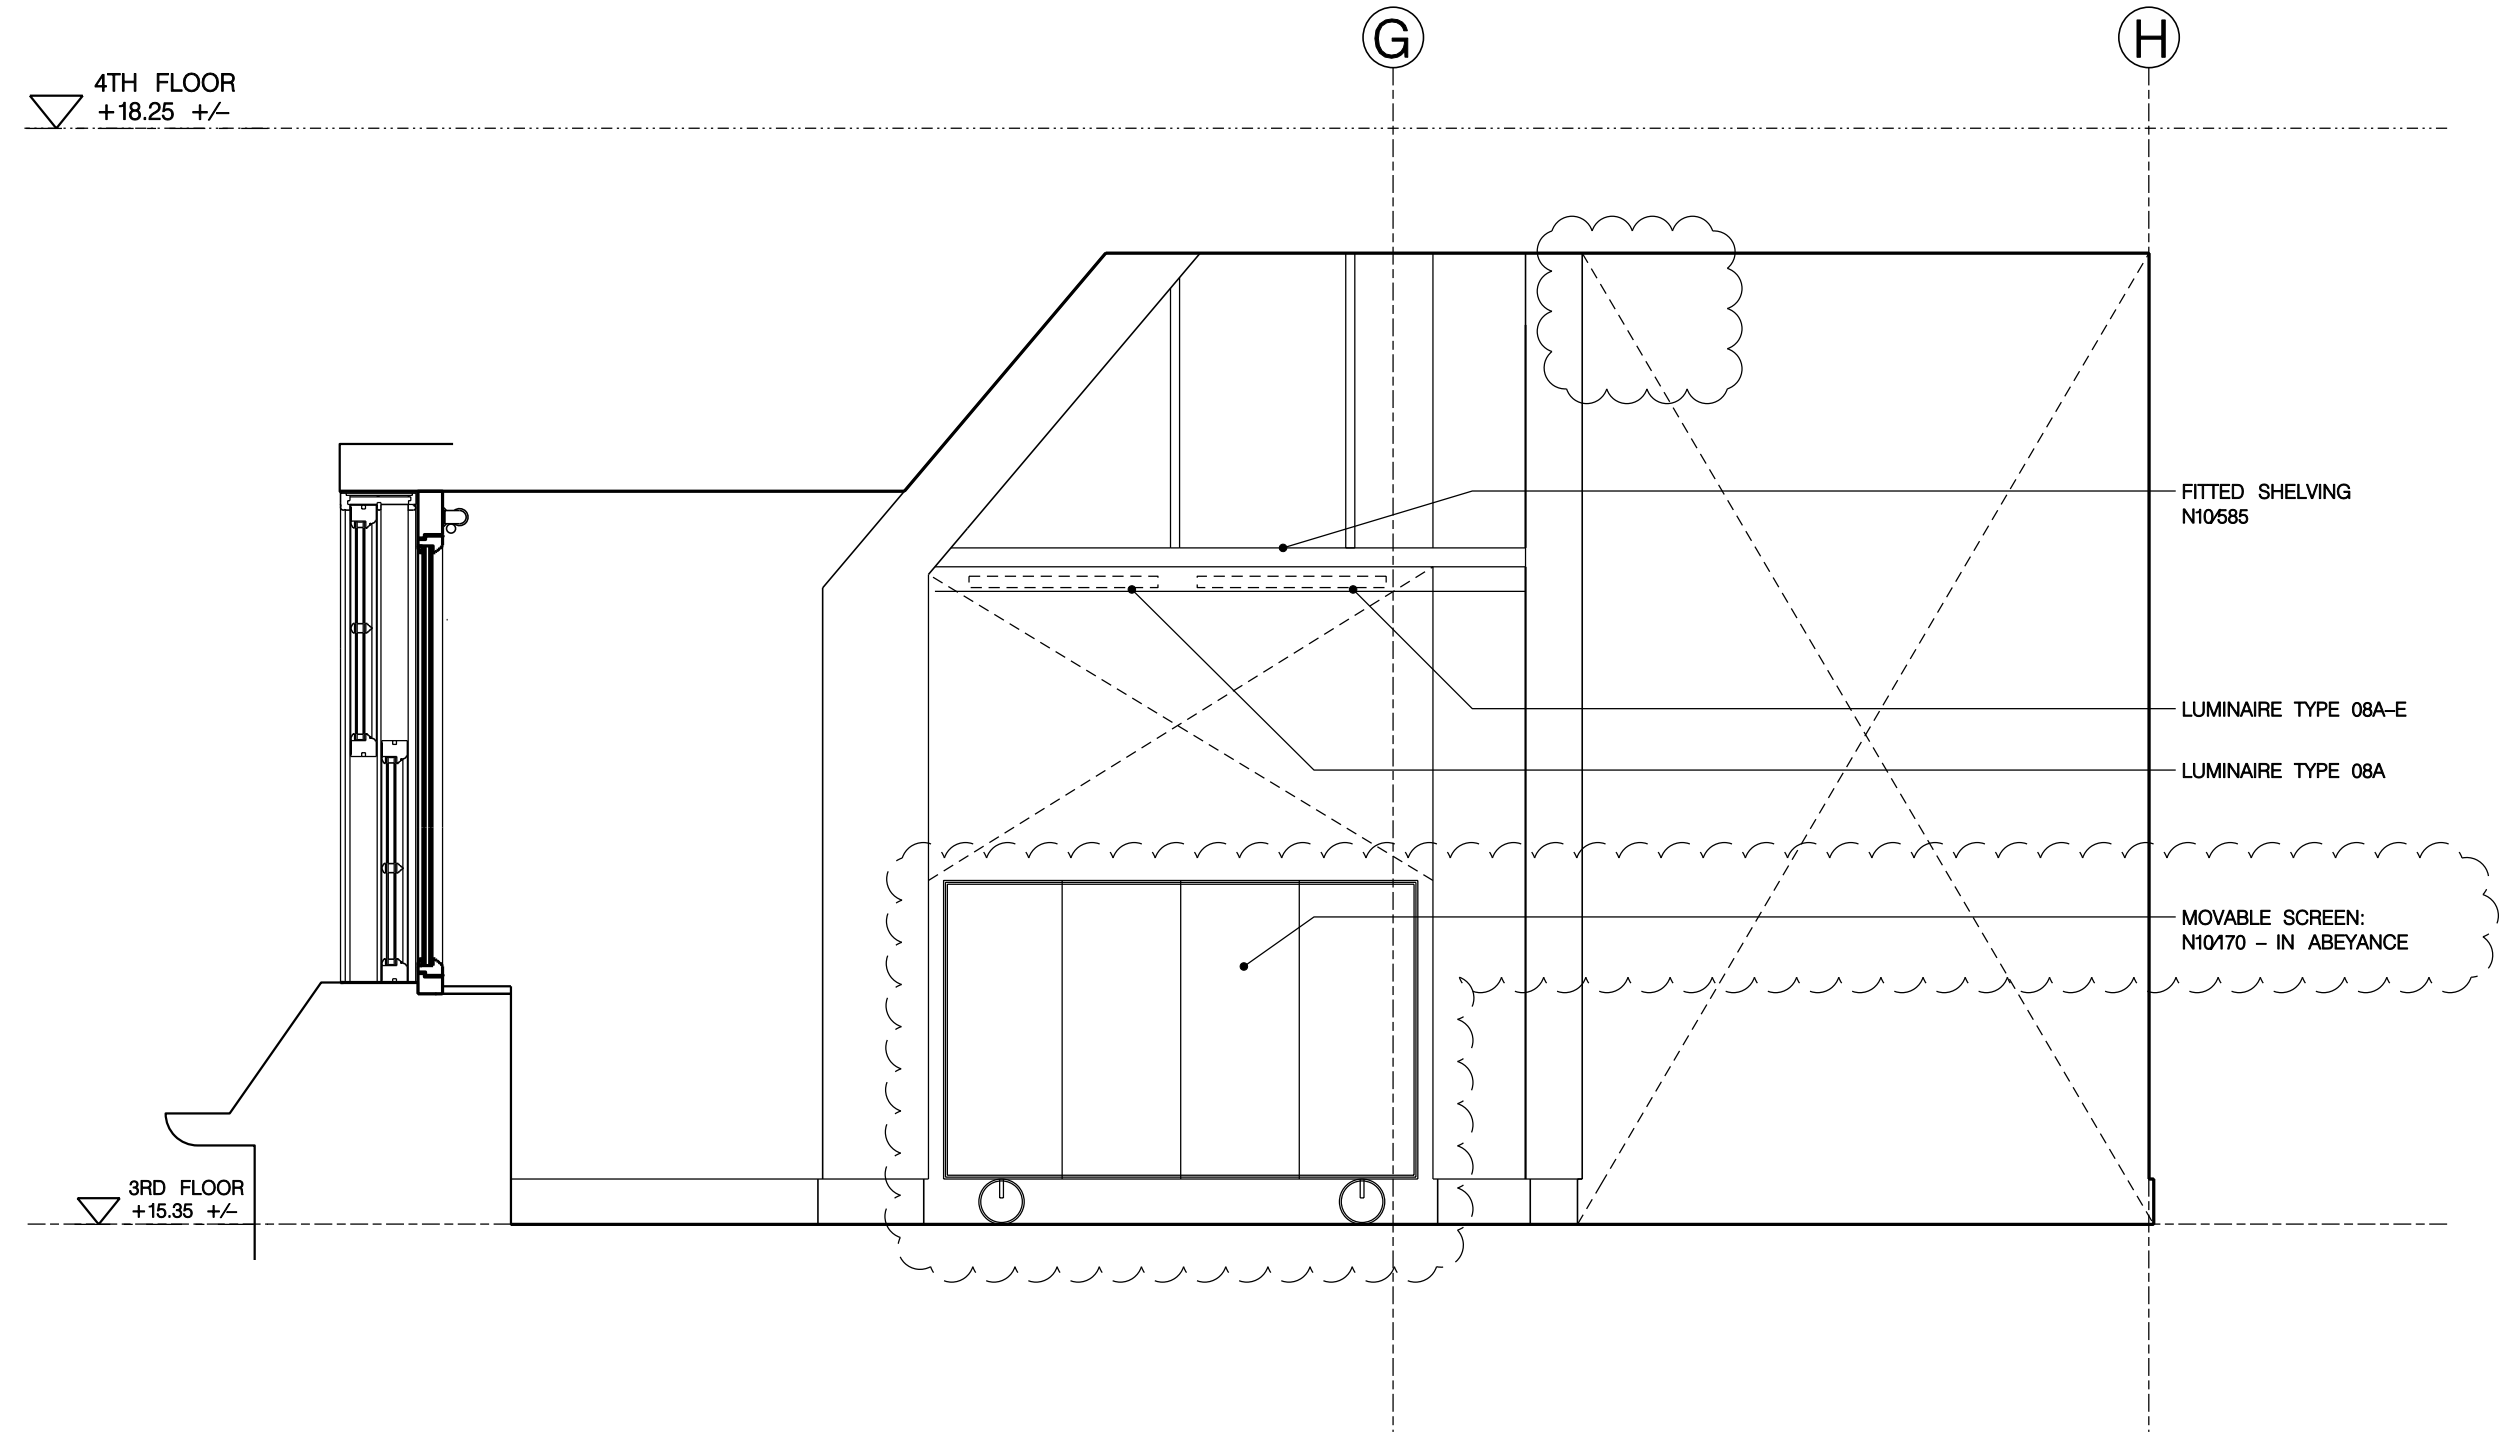

02 1623 SECTION-ELEVATION LOOKING EAST ROOM 302 AND 306 - OPEN COPYSTORE

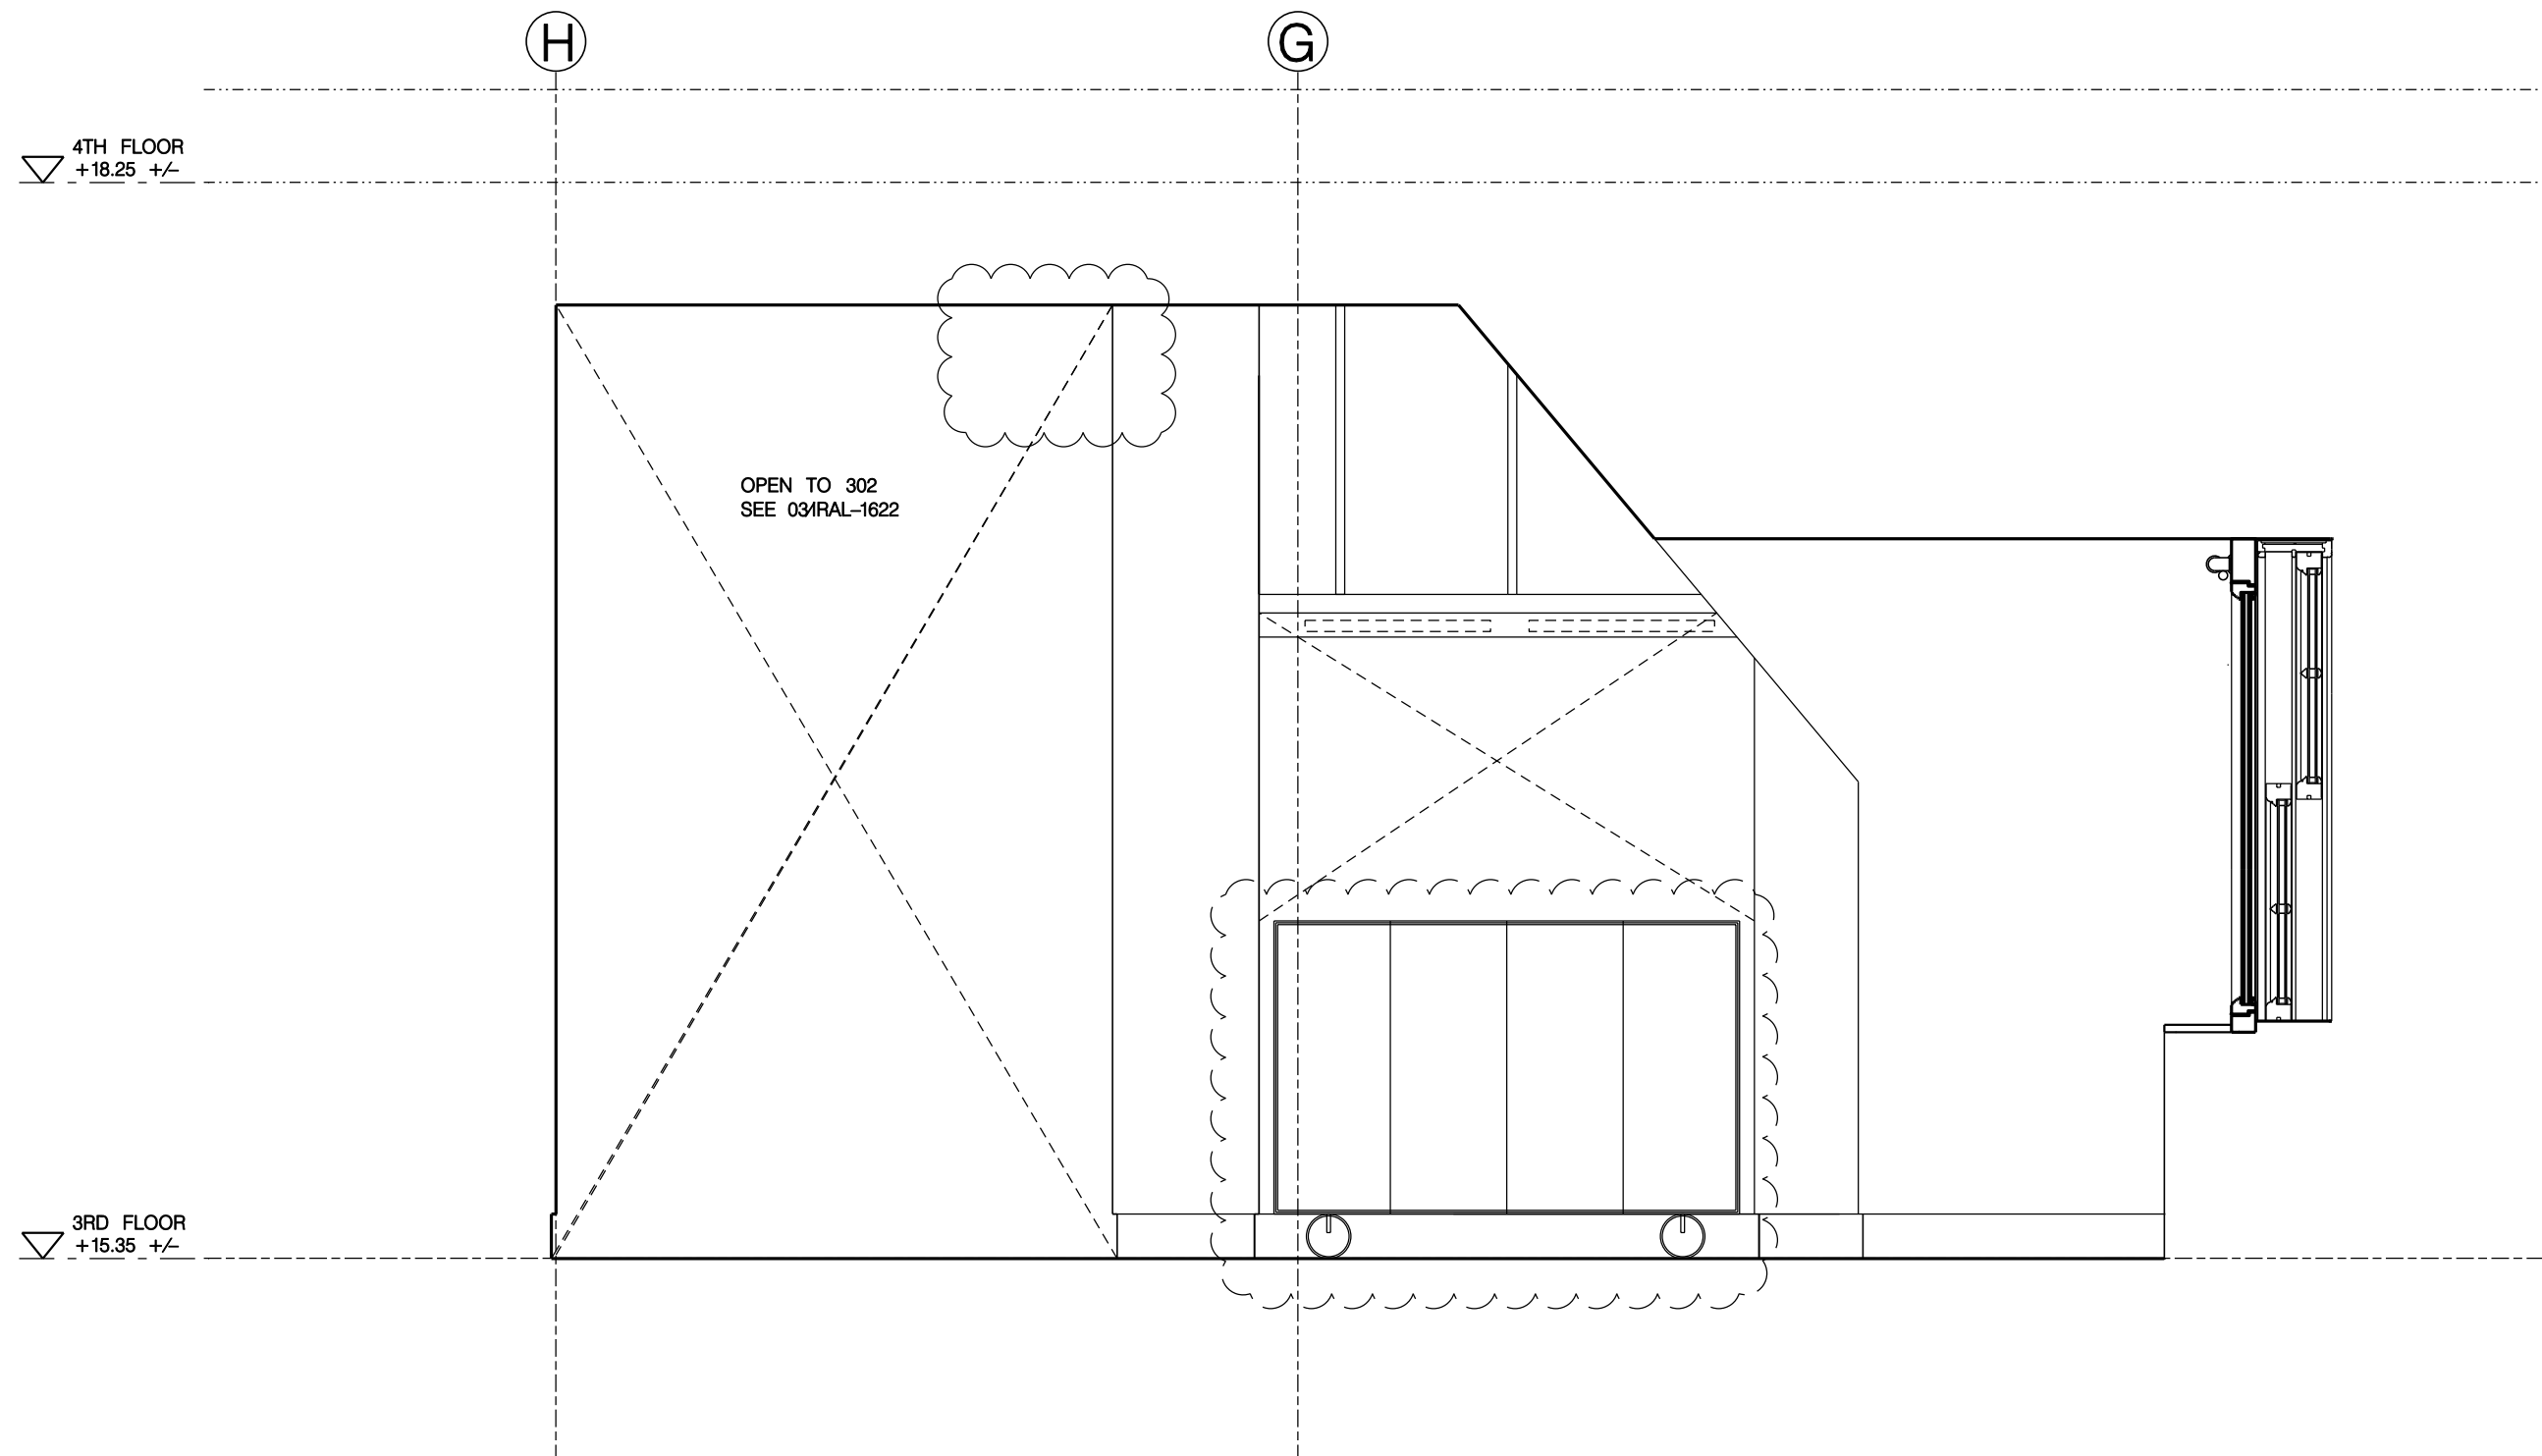

03 1623 SECTION-ELEVATION LOOKING WEST ROOM 302 AND 306 - OPEN COPYSTORE

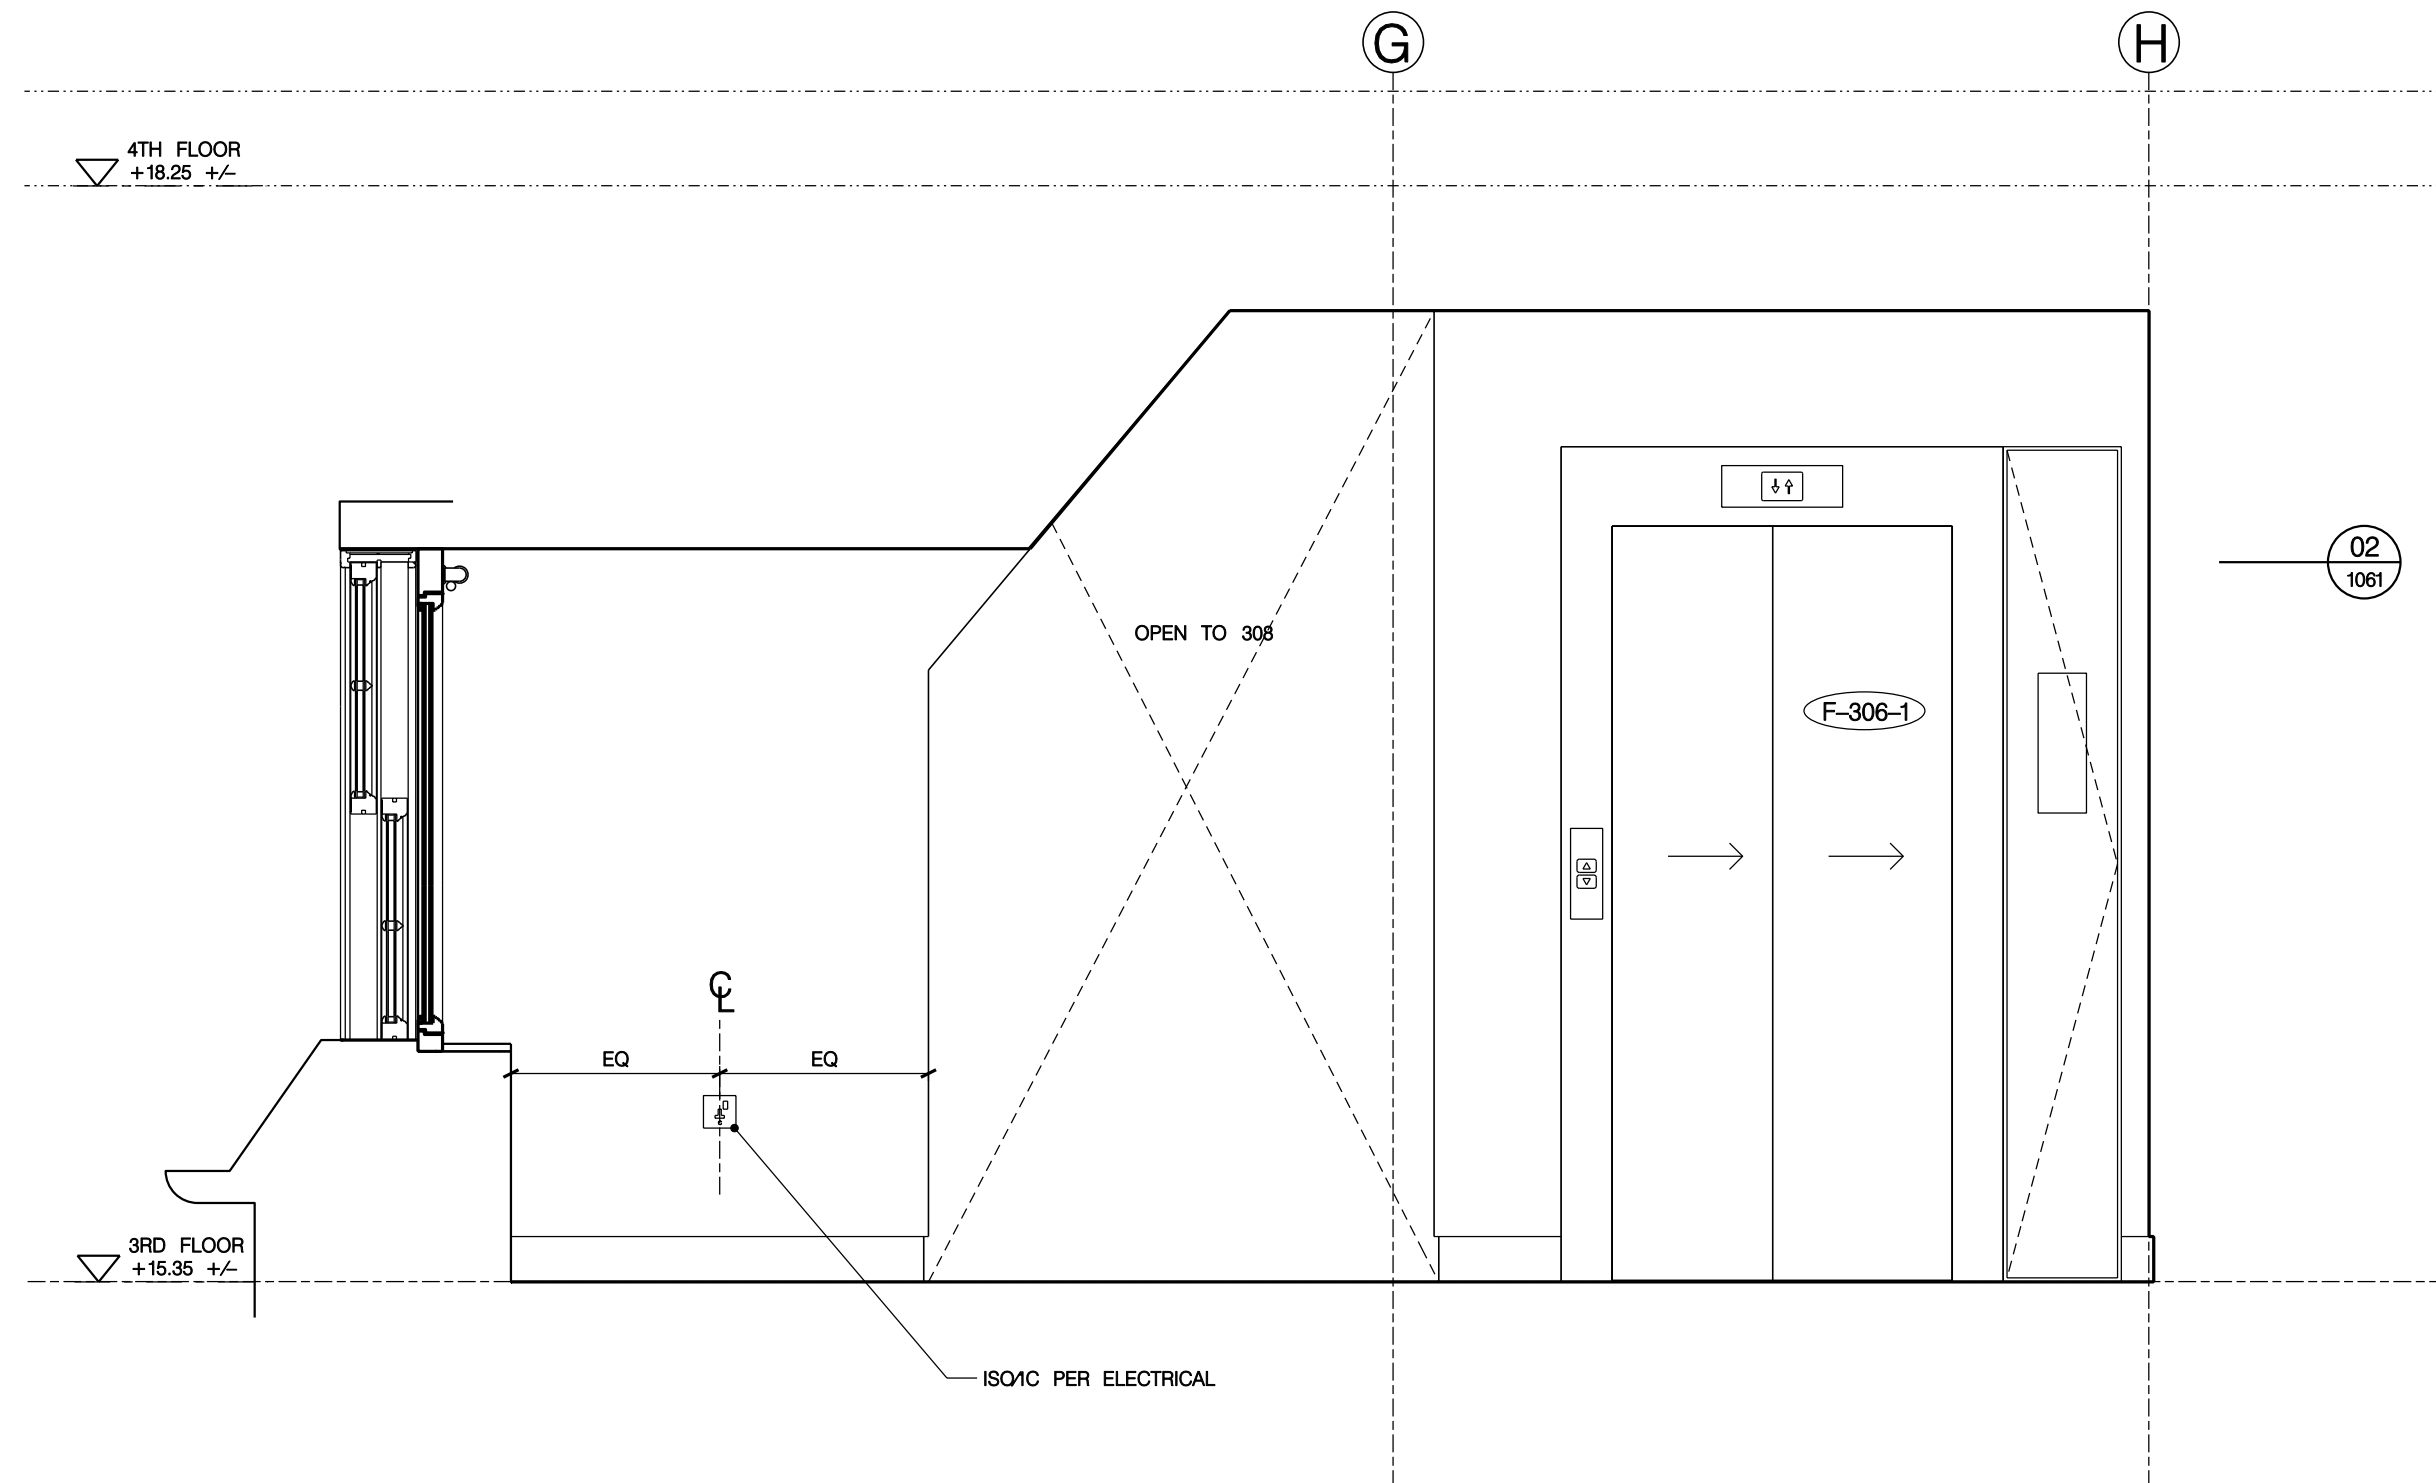

04 1623 SECTION-ELEVATION LOOKING EAST ROOM 302 AND 306 - OPEN COPYSTORE

## GENERAL NOTES

- GN1. DRAWINGS TO BE READ IN CONJUNCTION WITH ALL ENGINEERS' & SPECIALISTS' DRAWINGS & ALL SPECIFICATIONS.
- GN2. DO NOT SCALE FROM THIS DRAWING.
- GN3. ALL DIMENSIONS TO BE VERIFIED ON SITE. FIGURED DIMENSIONS TO TAKE PREFERENCE ON THOSE SCALED.
- GN4. ALL LEVELS TO BE TO ORDNANCE DATUM UNLESS OTHERWISE SPECIFIED.
- GN5. DRAWINGS ARE THE PROPERTY OF IAN RITCHIE ARCHITECTS LTD. AND ARE ISSUED ON THE CONDITION THEY ARE NOT REPRODUCED, RETAINED OR DISCLOSED TO ANY UNAUTHORISED PERSON, EITHER WHOLLY OR IN PART WITHOUT WRITTEN CONSENT OF IAN RITCHIE ARCHITECTS LTD.
- GN6. ALL SERVICES SHOWN ARE INDICATIVE WORKS TO BE COORDINATED WITH BUILDERS WORK AND INSTALLATION DRAWINGS.


## DETAIL ARRANGEMENT NOTES

- REFER TO SHEETS IRAL-04xx, IRAL-05xx & IRAL-06xx FOR GENERAL ARRANGEMENTS AND ADDITIONAL NOTES AND DIMENSIONS.
- REFER TO WSPS AND EOCs FOR STRUCTURAL, WSPD FOR UNDERGROUND DRAINAGE, KSAP FOR PUBLIC HEALTH, KSAM FOR MECHANICAL, KSAE FOR ELECTRICAL, KSAI FOR ICT.
- FOR ACCESSORY MOUNTING, REFER TO IRAL-3000 AND IRAL-3001.
- ALL DIMENSIONS TO FACE OF PLASTERBOARD UNLESS NOTED AS 'FINISHED' SETTING OUT 'CRITICAL' WHERE NOTED

## LEGEND

- X: X00xxx WALL TYPE: REFER TO IRAL-2220 & 2221 FOR TYPICAL DETAILS
- A: A-xxx ACCESS PANEL/EXTERIOR A.P. NO.: REFER TO SCHEDULE IRAL[K10]0001
- D: D-xxx DOOR, EXTERIOR DOOR NO.: REFER TO IRAL-2400, IRAL-2401
- Q: Q-xxx HEATING/VENTILATION GRILLE/GAP NO.: REFER TO SCHEDULE IRAL[K10]0002
- W: W-xxx WINDOW NO.: REFER TO SCHEDULE IRAL[L10]0001
- Fire separation rating REFER TO IRAL-5000/IRAL-5001
- [+xxx] ALLOWABLE TOLERANCE NOTIFY CA OF BUILT DIMENSIONS
- Amendment IN ABEYANCE

## KEY PLAN THIRD FLOOR

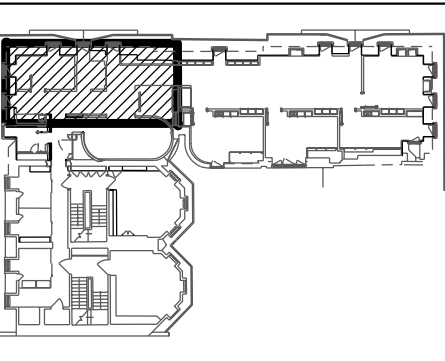

## THE FOLLOWING ITEMS ARE IN ABEYANCE:

- LOCATIONS OF ALL MISC. FITTINGS ARE IN ABEYANCE.
- SETTING OUT DIMENSIONS OF FITTED FURNITURE
- AS OTHERWISE NOTED.

K02	20.05.09	OS	Fire Exit Storage updated.
K01	18.03.09	OS	Annotations and references reviewed. Detailed setting out added. LRI updated. Movable screen in lieu of partial height wall noted on copy.
K00	19.01.09	AC	STAGE K ISSUE
E00	31.03.08	TM	Detail/revision added.
Rev	Date	By	Description

Job Title  
NORTH HOUSE

Drawing Title  
Detail Arrangements  
Rooms 302, 305 & 306  
Sheet 4

IAN RITCHIE ARCHITECTS  
110 Three Colt Street London E14 8AZ  
Tel: 020 7338 1100 Fax: 020 7338 1199



Status  
CONSTRUCTION

Scale  
1:20 [A1]

Date  
20.12.07

Drawn  
BF

Checked  
TM

Approved  
IR

Job No  
560

Drawing No  
IRAL-1623

Rev  
K02