



01
1661

SECTION-ELEVATION LOOKING NORTH
ROOM 309 - OFFICE

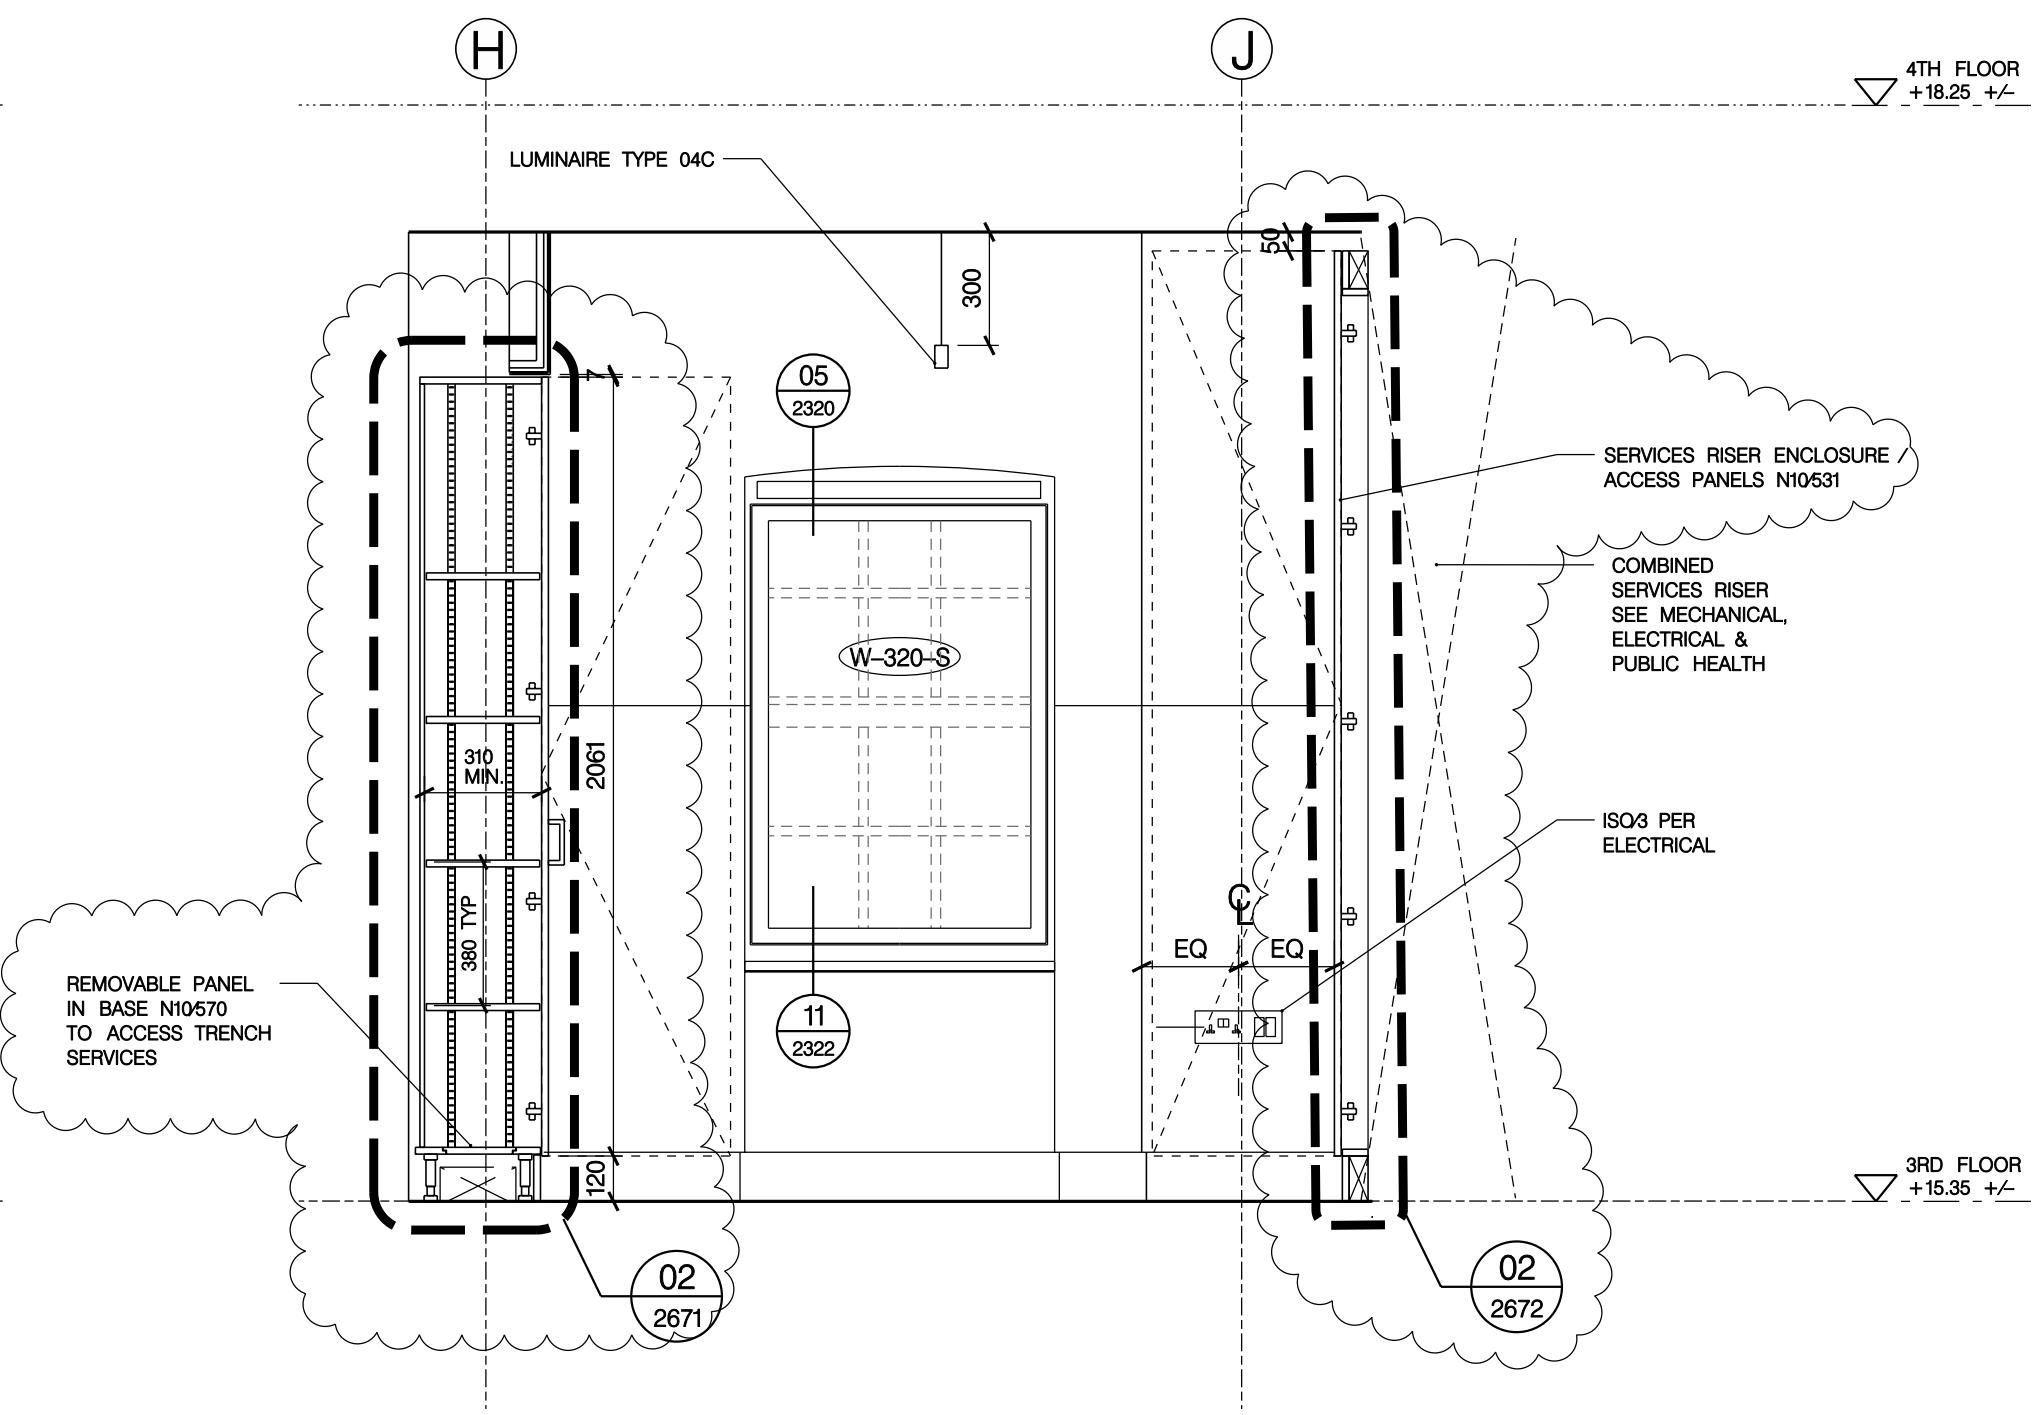


02
1661

SECTION-ELEVATION LOOKING EAST
ROOM 309 - OFFICE

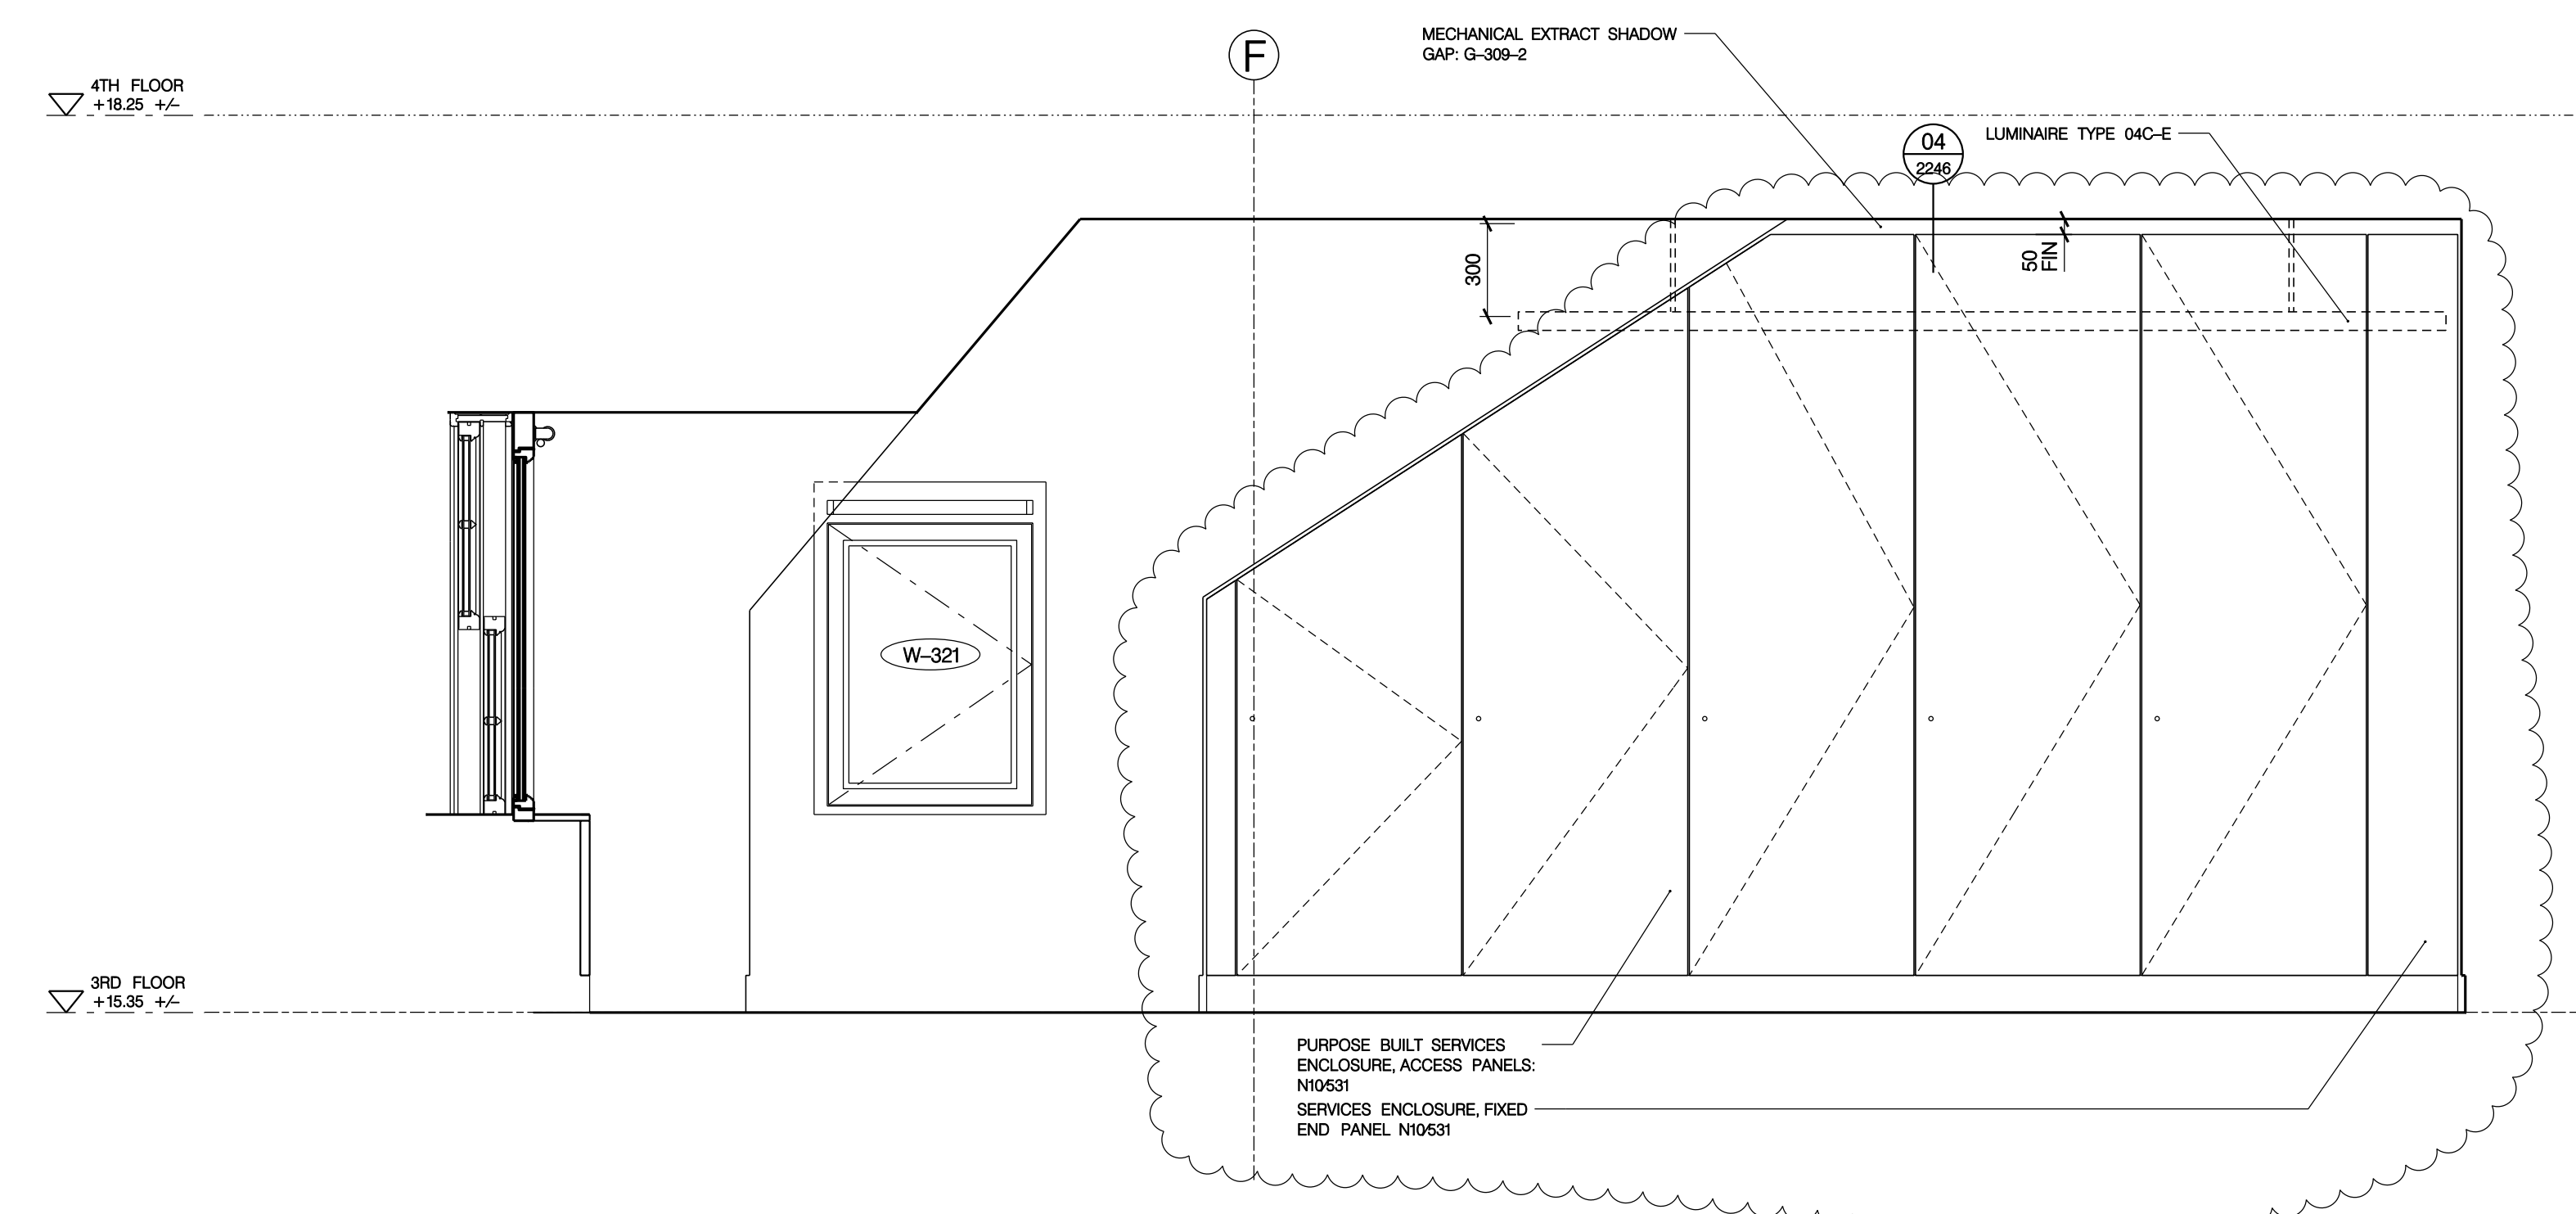

03
1661

SECTION-ELEVATION LOOKING SOUTH
ROOM 309 - OFFICE

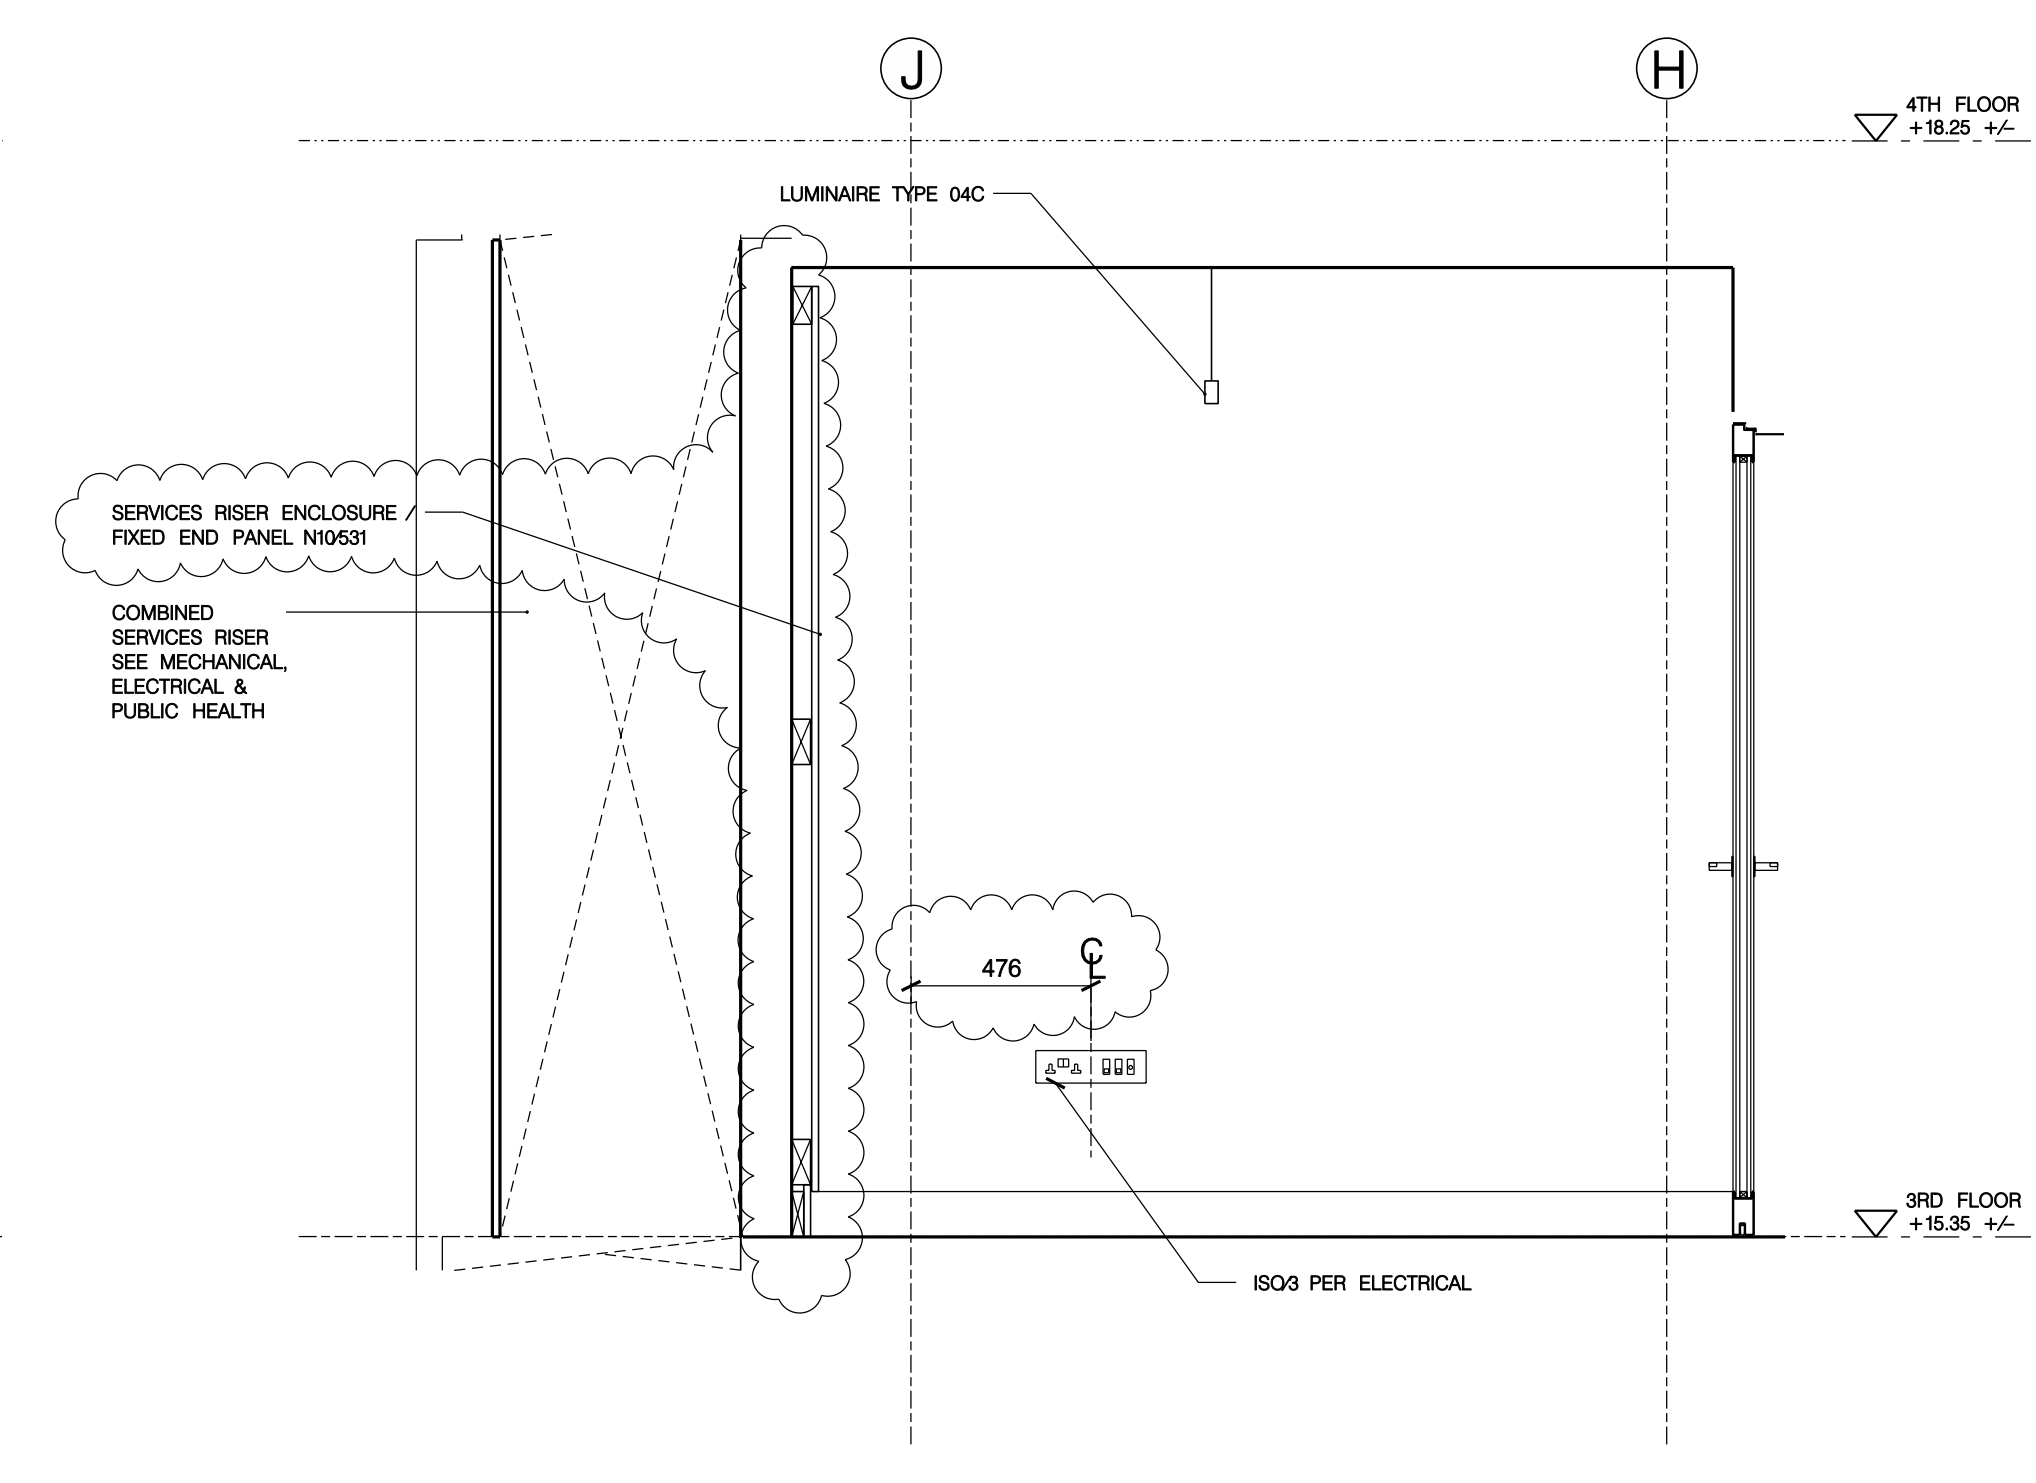

04
1661

SECTION-ELEVATION LOOKING WEST
ROOM 309 - OFFICE

GENERAL NOTES


- GN1. DRAWINGS TO BE READ IN CONJUNCTION WITH ALL ENGINEERS' & SPECIALISTS' DRAWINGS & ALL SPECIFICATIONS.
- GN2. DO NOT SCALE FROM THIS DRAWING.
- GN3. ALL DIMENSIONS TO BE VERIFIED ON SITE. FIGURED DIMENSIONS TO TAKE PREFERENCE ON THOSE SCALED.
- GN4. ALL LEVELS TO BE TO ORDINANCE DATUM UNLESS OTHERWISE SPECIFIED.
- GN5. DRAWINGS ARE THE PROPERTY OF IAN RITCHIE ARCHITECTS LTD. AND ARE ISSUED ON THE CONDITION THEY ARE NOT REPRODUCED, RETAINED OR DISCLOSED TO ANY UNAUTHORISED PERSON, EITHER WHOLLY OR IN PART WITHOUT WRITTEN CONSENT OF IAN RITCHIE ARCHITECTS LTD.
- GN6. ALL SERVICES SHOWN ARE INDICATIVE WORKS TO BE COORDINATED WITH BUILDERS WORK AND INSTALLATION DRAWINGS.

DETAIL ARRANGEMENT NOTES

- REFER TO SHEETS IRAL-04xx, IRAL-05xx & IRAL-06xx FOR GENERAL ARRANGEMENTS AND ADDITIONAL NOTES AND DIMENSIONS.
- REFER TO WSPS AND EOCs FOR STRUCTURAL WSPD FOR UNDERGROUND DRAINAGE, KSAP FOR PUBLIC HEALTH, KSAM FOR MECHANICAL, KSAP FOR ELECTRICAL, KSAI FOR ICT.
- FOR ACCESSORY MOUNTING, REFER TO IRAL-3000 AND IRAL-3001.
- ALL DIMENSIONS TO FACE OF PLASTERBOARD UNLESS NOTED AS 'FINISHED', SETTING OUT 'CRITICAL' WHERE NOTED

LEGEND

- (X) 200000 WALL TYPE: REFER TO IRAL-2220 & 2221 FOR TYPICAL DETAILS
- (A) 200000 ACCESS PANEL/EXTERIOR A.P. NO.: REFER TO SCHEDULE IRAL[K10]0001
- (D) 200000 DOOR/EXTERIOR DOOR NO.: REFER TO IRAL-2400, IRAL-2401
- (G) 200000 HEATING/VENTILATION GRILLE/GAP NO.: REFER TO SCHEDULE IRAL[K10]0002
- (W) 200000 WINDOW NO.: REFER TO SCHEDULE IRAL[L10]0001
- (F) 200000 FIRE SEPARATION RATING REFER TO IRAL-5000/IRAL-5001
- [+/-XX] ALLOWABLE TOLERANCE NOTIFY CA OF BUILT DIMENSIONS
- AMENDMENT IN ABEYANCE

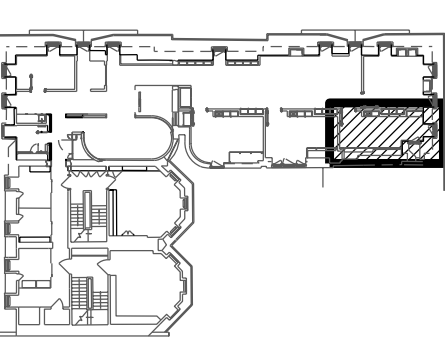

THE FOLLOWING ITEMS ARE IN ABEYANCE:

- LOCATIONS OF ALL MISC. FITTINGS ARE IN ABEYANCE.
- SETTING OUT DIMENSIONS OF FITTED FURNITURE
- AS OTHERWISE NOTED.

K02	19.05.08	CR	Revised fixed furniture, ceiling height.
K01	18.03.08	OS	Annotation dimensions/reference revised/added, Detailed setting out added
K00	19.01.08	AC	STAGE 1 ISSUE
Rev	Date	By	Description

Job Title
NORTH HOUSE

Drawing Title
**Detail Arrangements
Room 309
Sheet 2**

IAN RITCHIE ARCHITECTS
110 Three Colt Street London E14 8AZ
Tel: 020 7338 1100 Fax: 020 7338 1199

Status
Information
CONSTRUCTION

Scale
1:20 [A1]
Date
20.12.07

Drawn BF	Checked TM	Approved IR
-------------	---------------	----------------

Job No 560	Drawing No IRAL-1661	Rev K02
---------------	-------------------------	------------