


ROOM 310 - OFFICE

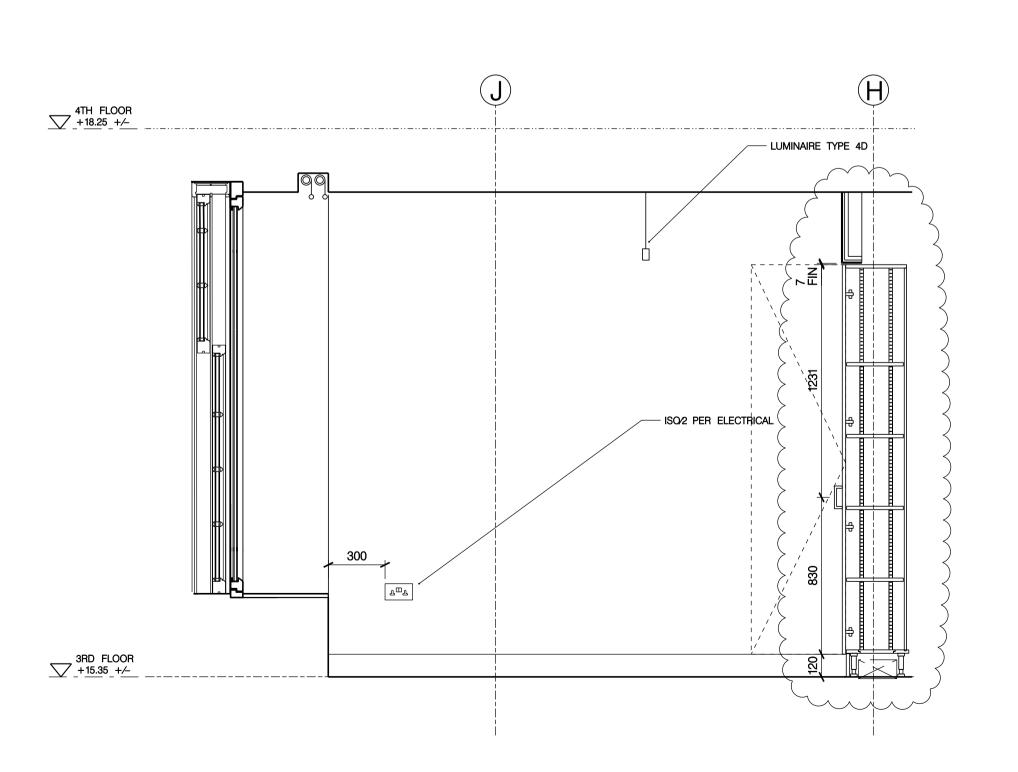

SECTION-ELEVATION LOOKING WEST 1671 ROOM 310 - OFFICE

GENERAL NOTES

- GN1. DRAWINGS TO BE READ IN CONJUNCTION WITH ALL ENGINEERS' & SPECIALISTS' DRAWINGS & ALL
- SPECIFICATIONS. GN2. DO NOT SCALE FROM THIS DRAWING. GN3. ALL DIMENSIONS TO BE VERIFIED ON SITE. FIGURED DIMENSIONS TO TAKE PREFERENCE ON THOSE SCALED.
- GN4. ALL LEVELS TO BE TO ORDNANCE DATUM UNLESS OTHERWISE SPECIFIED. GN5. DRAWINGS ARE THE PROPERTY OF IAN RITCHIE ARCHITECTS LTD. AND ARE ISSUED ON THE CONDITION THEY ARE NOT REPRODUCED, RETAINED OR DISCLOSED TO ANY UNAUTHORISED PERSON, EITHER WHOLLY OR IN PART WITHOUT WRITTEN CONSENT OF IAN
- RITCHIE ARCHITECTS LTD. GN6. ALL SERVICES SHOWN ARE INDICATIVE WORKS TO BE COORDINATED WITH BUILDERS WORK AND INSTALLATION DRAWINGS.

DETAIL ARRANGEMENT NOTES


REFER TO SHEETS IRAL-04xx, IRAL-05xx & IRAL-06xx FOR GENERAL

- ARRANGEMENTS AND ADDITIONAL NOTES AND DIMENSIONS. REFER TO WSPS AND EOCS FOR
- STRUCTURAL, WSPD FOR UNDERGROUND DRAINAGE, KSAP FOR PUBLIC HEALTH, KSAM FOR MECHNICAL
- KSAE FOR ELECTRICAL, KSAI FOR ICT. FOR ACCESSORY MOUNTING, REFER TO IRAL-3000 AND IRAL-3001.
- ALL DIMENSIONS TO FACE OF PLASTERBOARD UNLESS NOTED AS 'FINISHED'; SETTING OUT 'CRITICAL' WHERE NOTED

LEGEND X: X00/xxx WALL TYPE: REFER TO IRAL-2220 & 2221 FOR TYPICAL DETAILS A-...- ACCESS PANEL/EXTERIOR A.P. NO.: REFER TO SCHEDULE IRAL[K10]0001

D-...- DOOR ÆXTERIOR DOOR NO. REFER TO IRAL-2400, IRAL-2401 G-...- HEATING/VENTILATION GRILLE/GAP NO.: REFER TO SCHEDULE IRAL[K10]0002 W-...- WINDOW NO.: REFER TO SCHEDULE IRAL[L10]0001

FIRE SEPARATION RATING
REFER TO IRAL-5000/RAL-5001
[+/-XX] ALLOWABLE TOLERANCE NOTIFY CA OF BUILT DIMENSIONS AMENDMENT (IN ABEYANCE

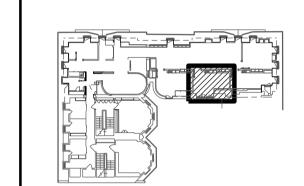

THE FOLLOWING ITEMS ARE IN ABEYANCE:

-SETTING OUT DIMENSIONS
OF FITTED FURNITURE
-AS OTHERWISE NOTED.

K02 19.05.09 CR Revised fitted furniture, ceiling height.

K01 18.03.09 OS Annotation/dimensions out added.

K00 19.01.09 AC STAGE K ISSUE

Rev Date By Description

NORTH HOUSE

Drawing Title Detail Arrangements Room 310 Sheet 2

IAN RITCHIE ARCHITECTS

110 Three Colt Street London E14 8AZ Tel: 020 7338 1100 Fax: 020 7338 1199

	Status Information	CONSTRUCTION					
	Scale 1:20) [,	[A1] Date		20.12.07		
	Drawn BF		Checked TM		Approved IR		
	Job No	Drawing No			Rev		

IRAL-1671