

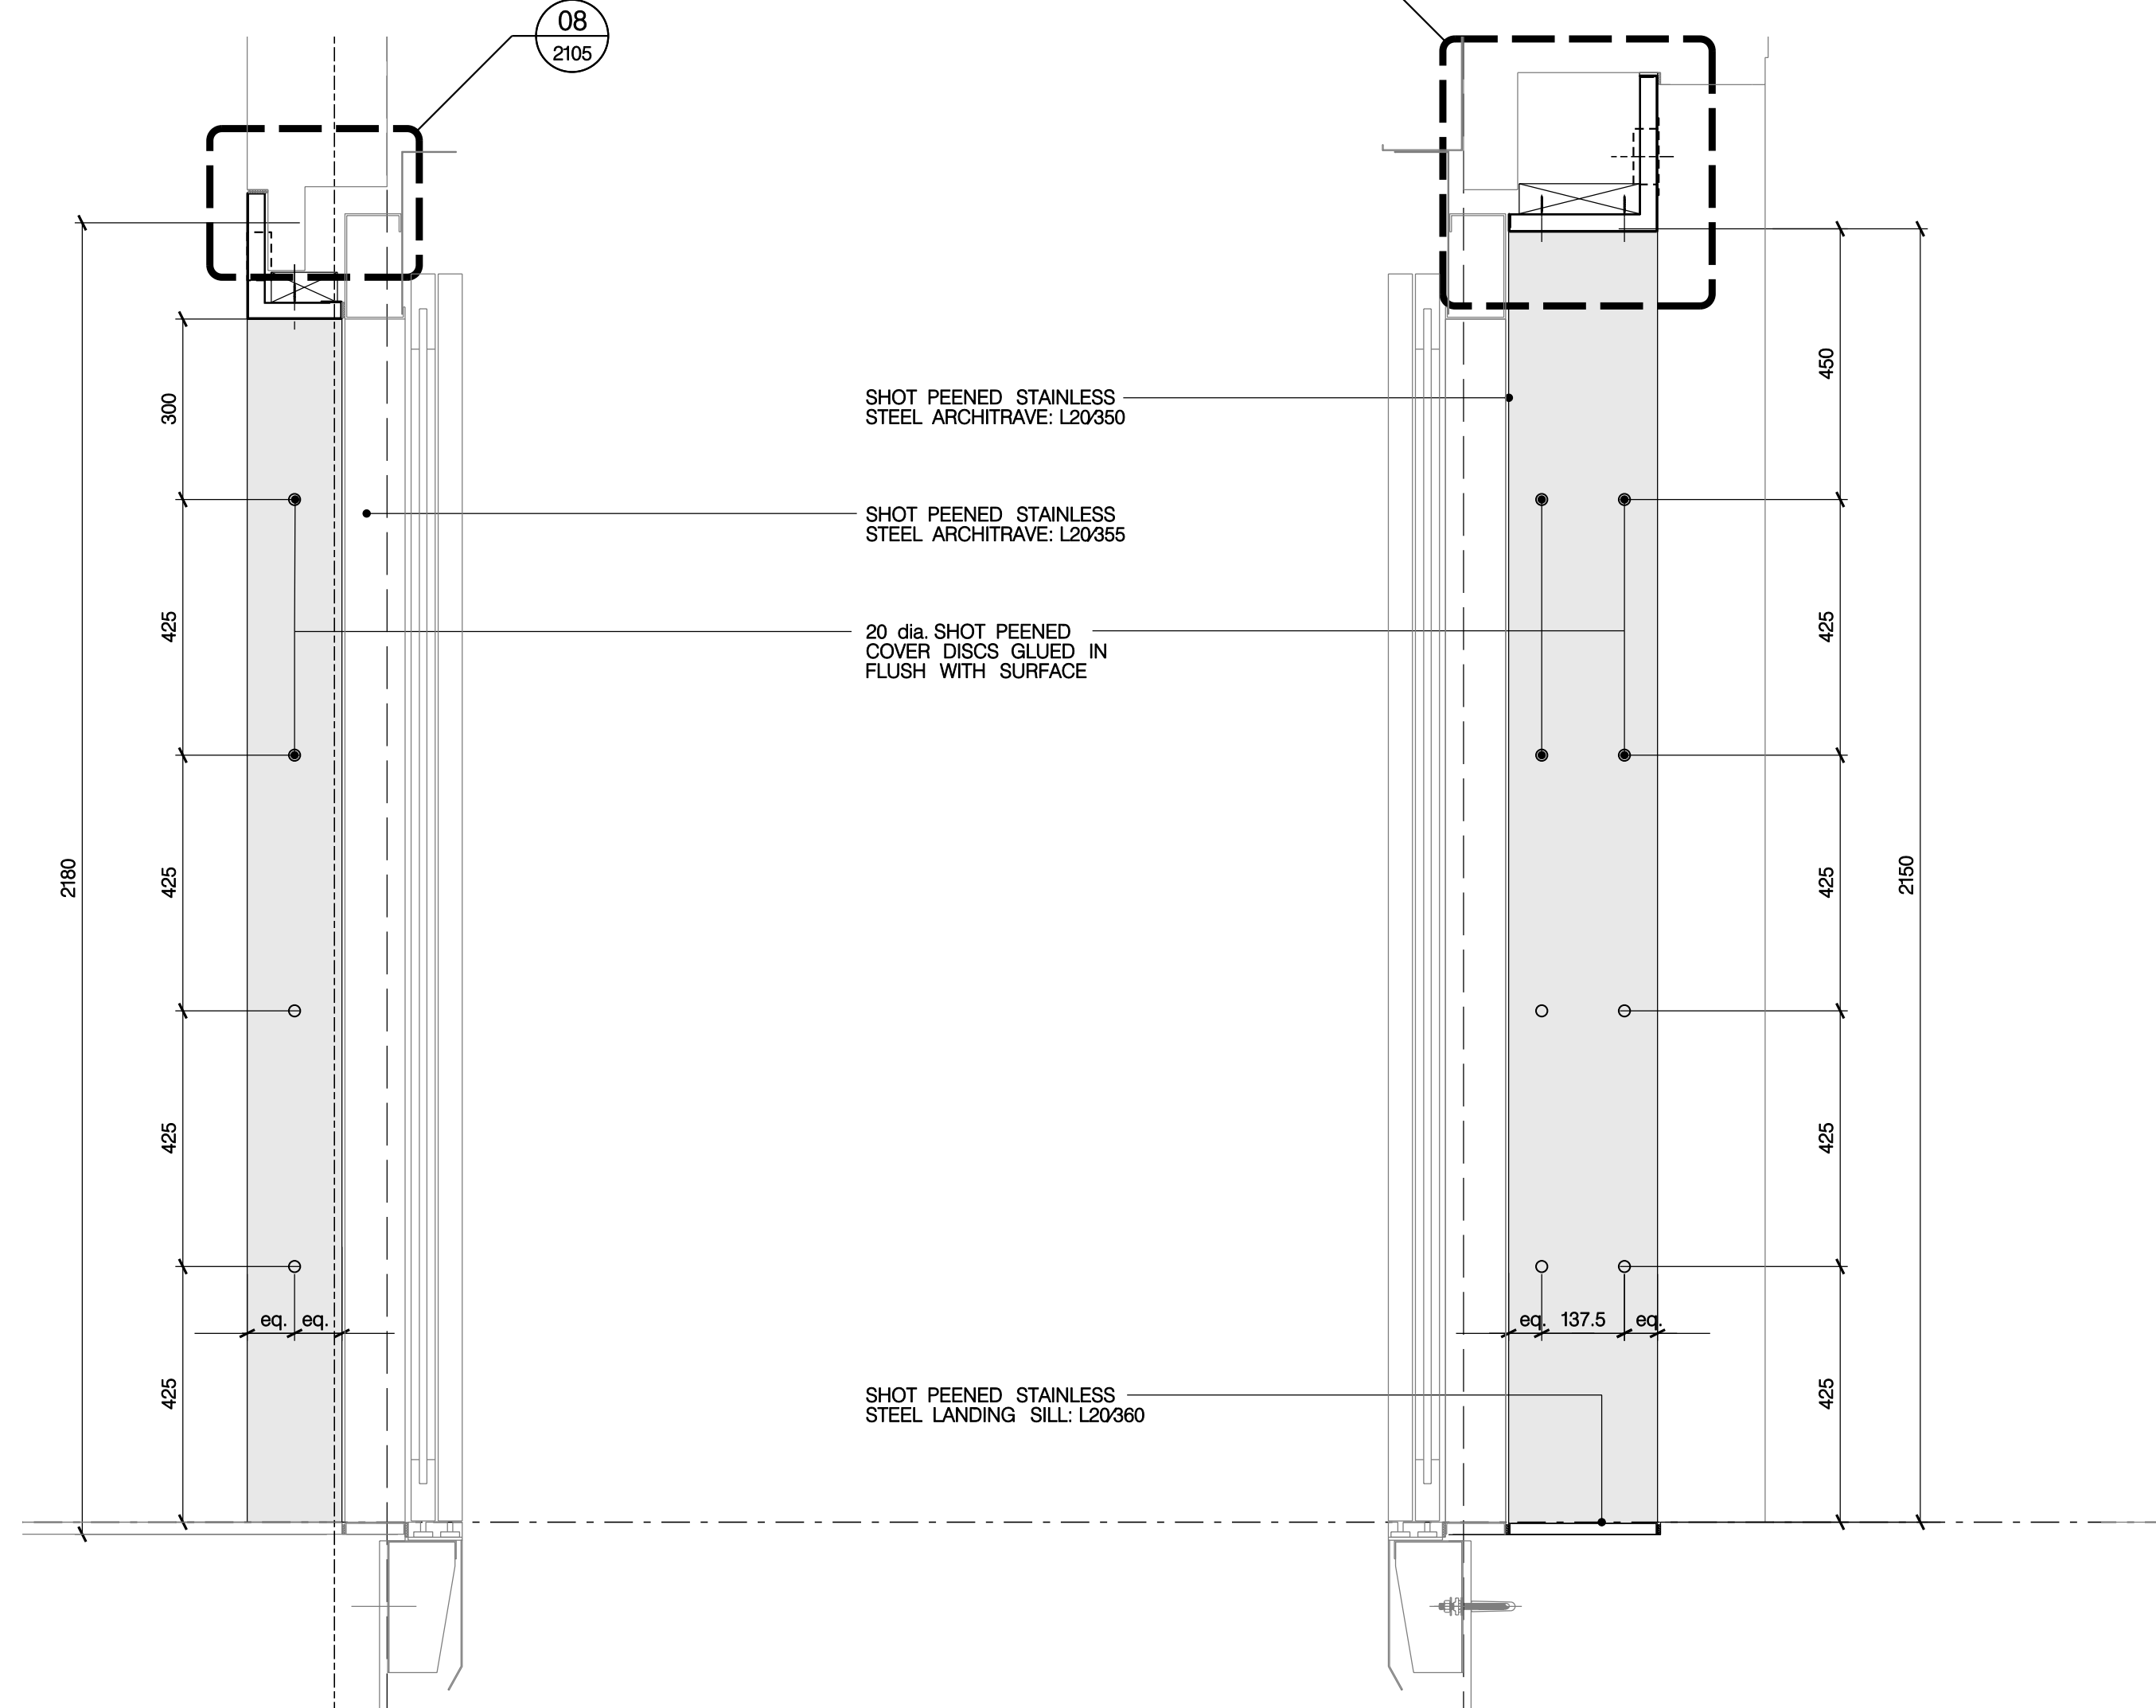


04 ARCHITRAVE SILL PLAN
2105 GROUND FLOOR

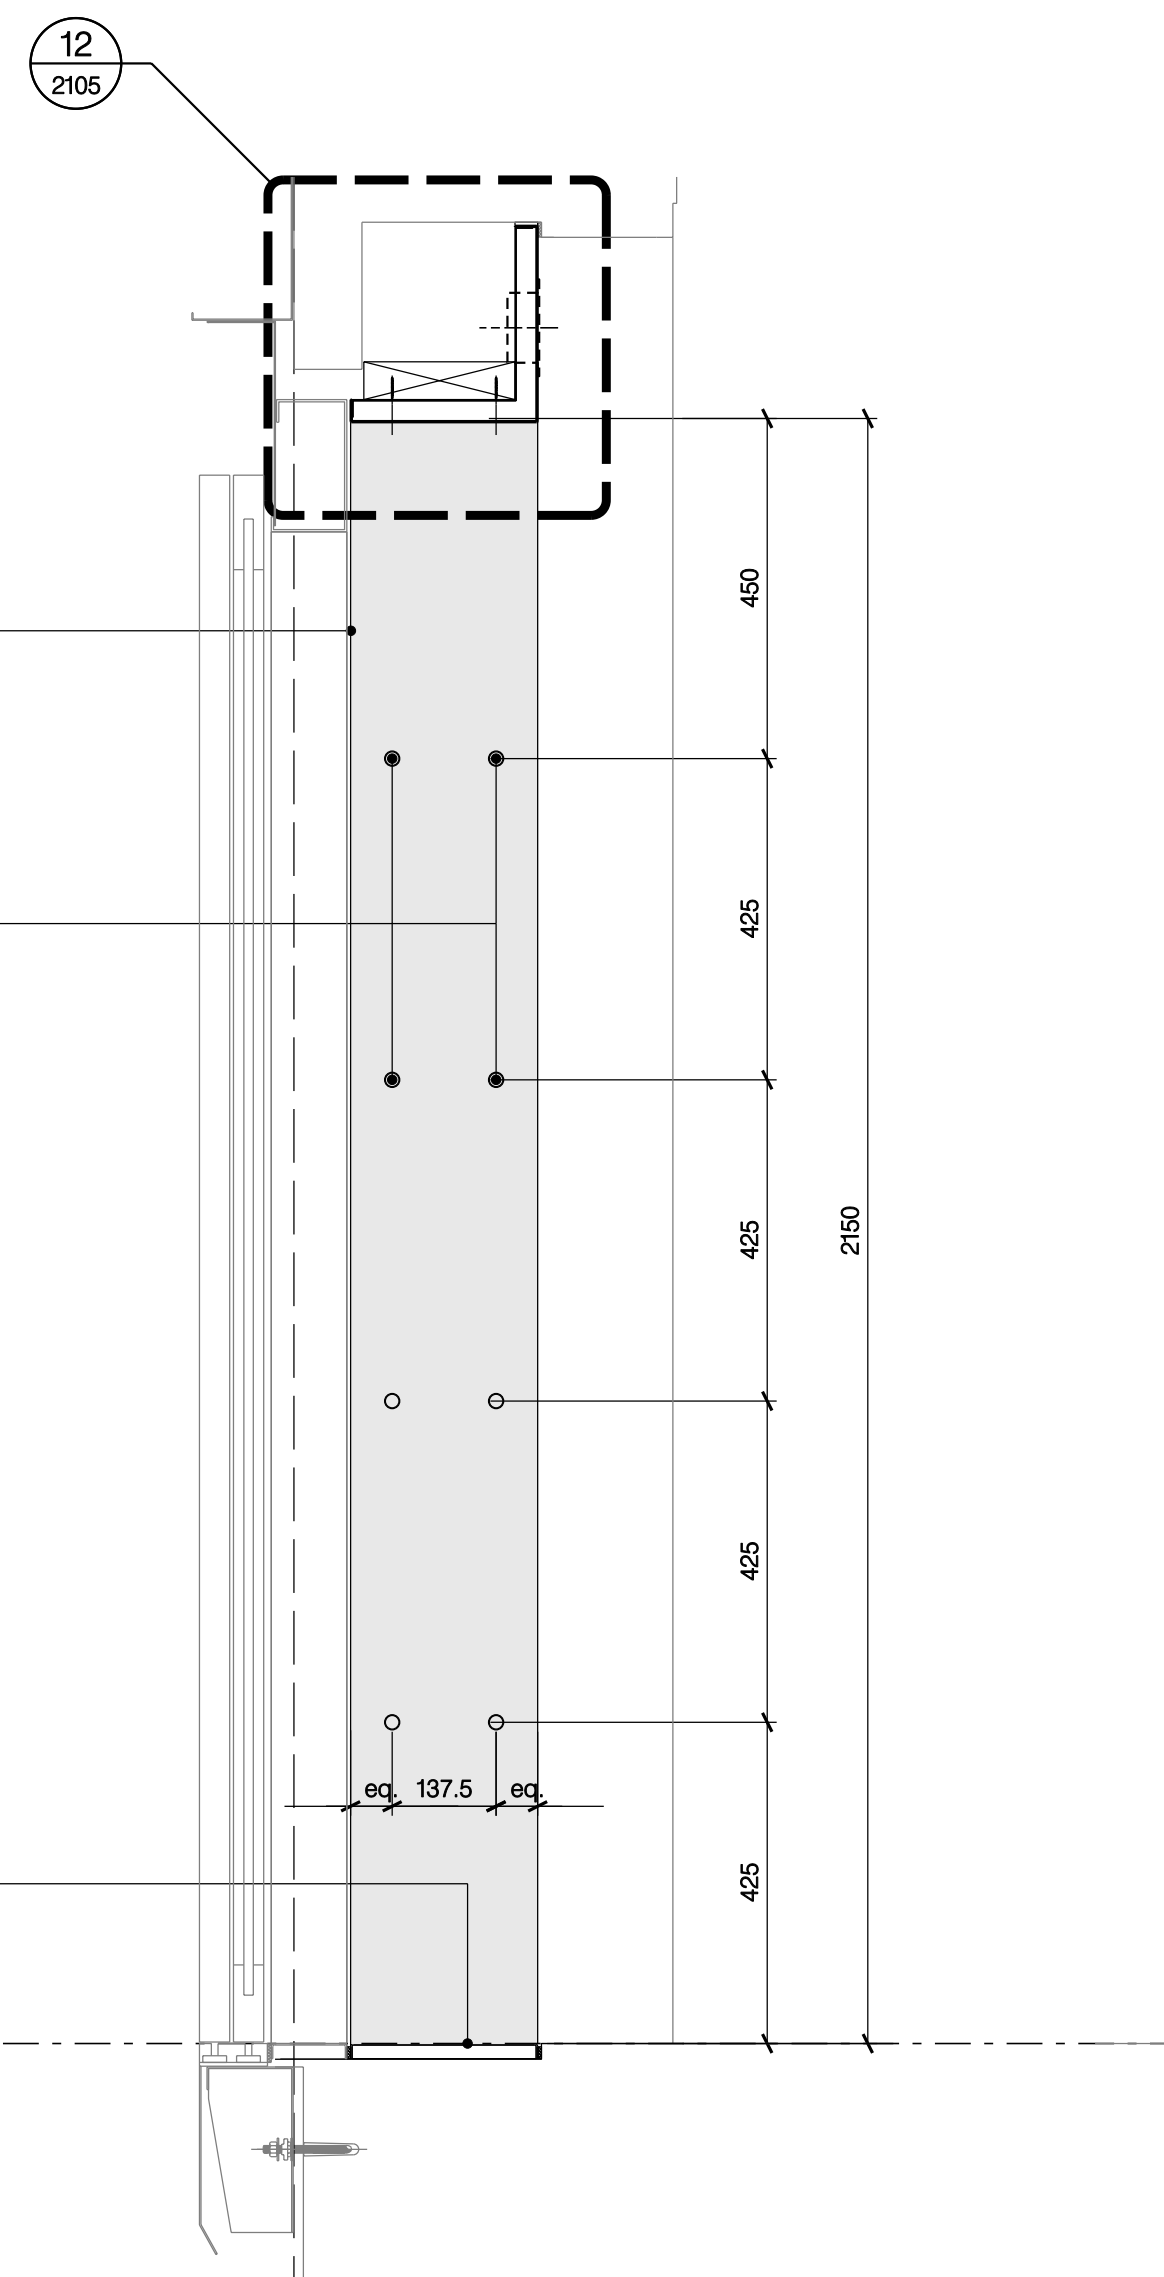

06 ARCHITRAVE INTERNAL ELEVATION
2105 GROUND FLOOR

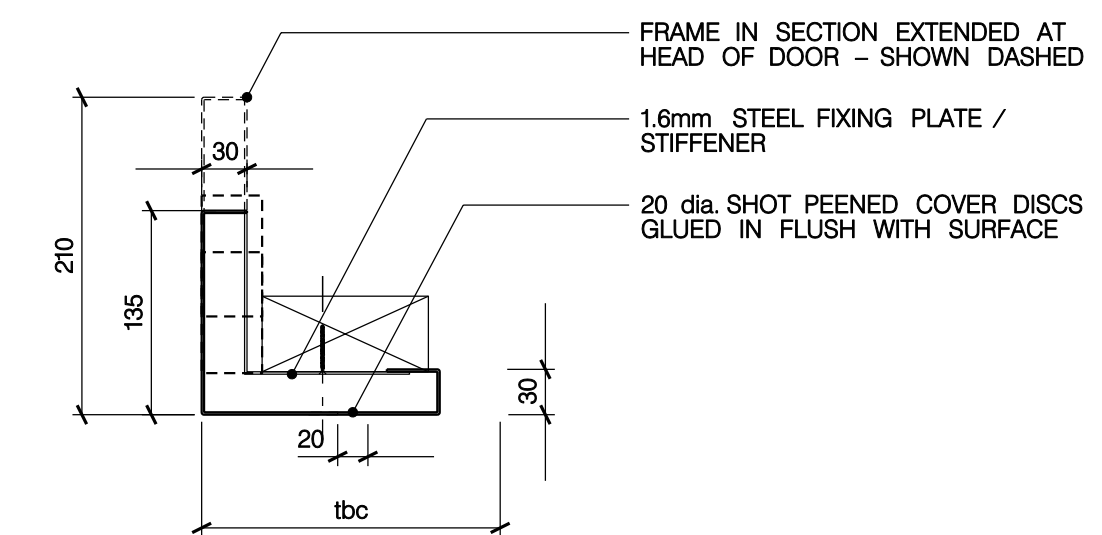

1.8mm STEEL FIXING PLATE / STIFFENER

20 dia. SHOT PEENED COVER DISCS GLUED IN FLUSH WITH SURFACE

20

20

eq.

137.5

eq.

8

tbc

16mm STEEL FIXING PLATE / STIFFENER

20 dia. SHOT PEENED COVER DISCS GLUED IN FLUSH WITH SURFACE

LOP LOCATION

16mm STEEL FIXING PLATE / STIFFENER

LIP LOCATION

20 dia. SHOT PEENED COVER DISCS
GLUED IN FLUSH WITH SURFACE

30

135

260

92.5

125

30

20

20

eq.

137.5

eq.

tbc

GENERAL NOTES

GN1. DRAWINGS TO BE READ IN CONJUNCTION WITH ALL ENGINEERS' & SPECIALISTS' DRAWINGS & ALL SPECIFICATIONS.

GN2. DO NOT SCALE FROM THIS DRAWING.

GN3. ALL DIMENSIONS TO BE VERIFIED ON SITE. FIGURED DIMENSIONS TO TAKE PREFERENCE ON THOSE SCALED.











GN4. ALL LEVELS TO BE TO ORDNANCE DATUM UNLESS OTHERWISE SPECIFIED.

GN5. DRAWINGS ARE THE PROPERTY OF IAN RITCHIE ARCHITECTS LTD. AND ARE ISSUED ON THE CONDITION THAT THEY ARE NOT REPRODUCED, RETAINED OR DISCLOSED TO ANY UNAUTHORISED PERSON, EITHER WHOLLY OR IN PART WITHOUT WRITTEN CONSENT OF IAN RITCHIE ARCHITECTS LTD.

DETAIL ARRANGEMENT NOTES

1. REFER TO SHEETS IRAL-040x, IRAL-050x & IRAL-060x FOR GENERAL ARRANGEMENTS AND ADDITIONAL NOTES AND DIMENSIONS.
2. REFER TO WSPS AND EOCS FOR STRUCTURAL, WSPD FOR UNDERGROUND DRAINAGE, KSAP FOR PUBLIC HEALTH, KSAM FOR MECHANICAL, KCTICAL FOR ELECTRICAL, KSA FOR ICT. FOR ACCESSORY MOUNTING, REFER TO IRAL-3000 AND IRAL-3001.
4. ALL DIMENSIONS TO FACE OF PLASTERBOARD UNLESS NOTED AS 'FINISHED'; SETTING OUT 'CRITICAL' WHERE NOTED

LEGEND

 WALL TYPE: REFER TO IRAL-2220 & 2221 FOR TYPICAL DETAILS
 EA- ACCESS PANEL/EXTERIOR AP. NO.: REFER TO SCHEDULE IRAL[K10]0001
 ED- DOOR EXTERIOR DOOR NO.: REFER TO SCHEDULE IRAL[N20]0001
 HEATING/VENTILATION GRILLE/GP NO.: REFER TO SCHEDULE IRAL[K10]0002
 WINDOW NO.: REFER TO SCHEDULE IRAL[L10]0001
 FIRE SEPARATION RATING REFER TO IRAL-5000/IRAL-5001
 ALLOWABLE TOLERANCE
 NOTIFY CA OF BUILT DIMENSIONS
 AMENDMENT
 IN ABEYANCE

NOTE: ALL DIMENSIONS TO BE CHECKED
ON SITE AFTER INSTALLATION OF
DOOR FRAMES BY LIFT
MANUFACTURER

FOR FRAME ELEVATIONS AND LOP,
LIP CUT OUT DIMENSIONS, REFER
TO IRAL-2103/2104 AND TO LIFT
SUPPLIERS DRAWINGS

THE FOLLOWING ITEMS ARE
IN ABEYANCE:

- LOCATIONS OF ELECTRICAL/ ICT ACCESSORIES/LUMINAIRES [SEE KSAE/KAIF FOR QUANTITIES AND APPROXIMATE LOCATIONS.
- LOCATIONS OF ALL MISC. FITTINGS ARE IN ABEYANCE.
- SETTING OUT DIMENSIONS OF FITTED FURNITURE
- AS OTHERWISE NOTED.

K01	06.03.09	PB	All architrave dimensions updated
K00	19.01.09	PB	Stage K issue
Rev	Date	By	Description

Job Title
NORTH HOUSE

Drawing Title
Lift Details –
Architrave Details

IAN RITCHIE ARCHITECTS ©

110 Three Colt Street London E14 8AZ
Tel: 020 7338 1100 Fax: 020 7338 1199

0 100mm 200mm 300mm 400mm

Status **CONSTRUCTION**

Scale	1:10 [A1]	Date	19.01.09
-------	-----------	------	----------

Drawn PB	Checked TM	Approved AS
-------------	---------------	----------------

Job No	Drawing No	Rev
560	IRAL-2105	K01