


01  
1054

THIRD FLOOR LIFT-PLAN DETAIL  
DOOR ARCHITRAVE

02  
1061

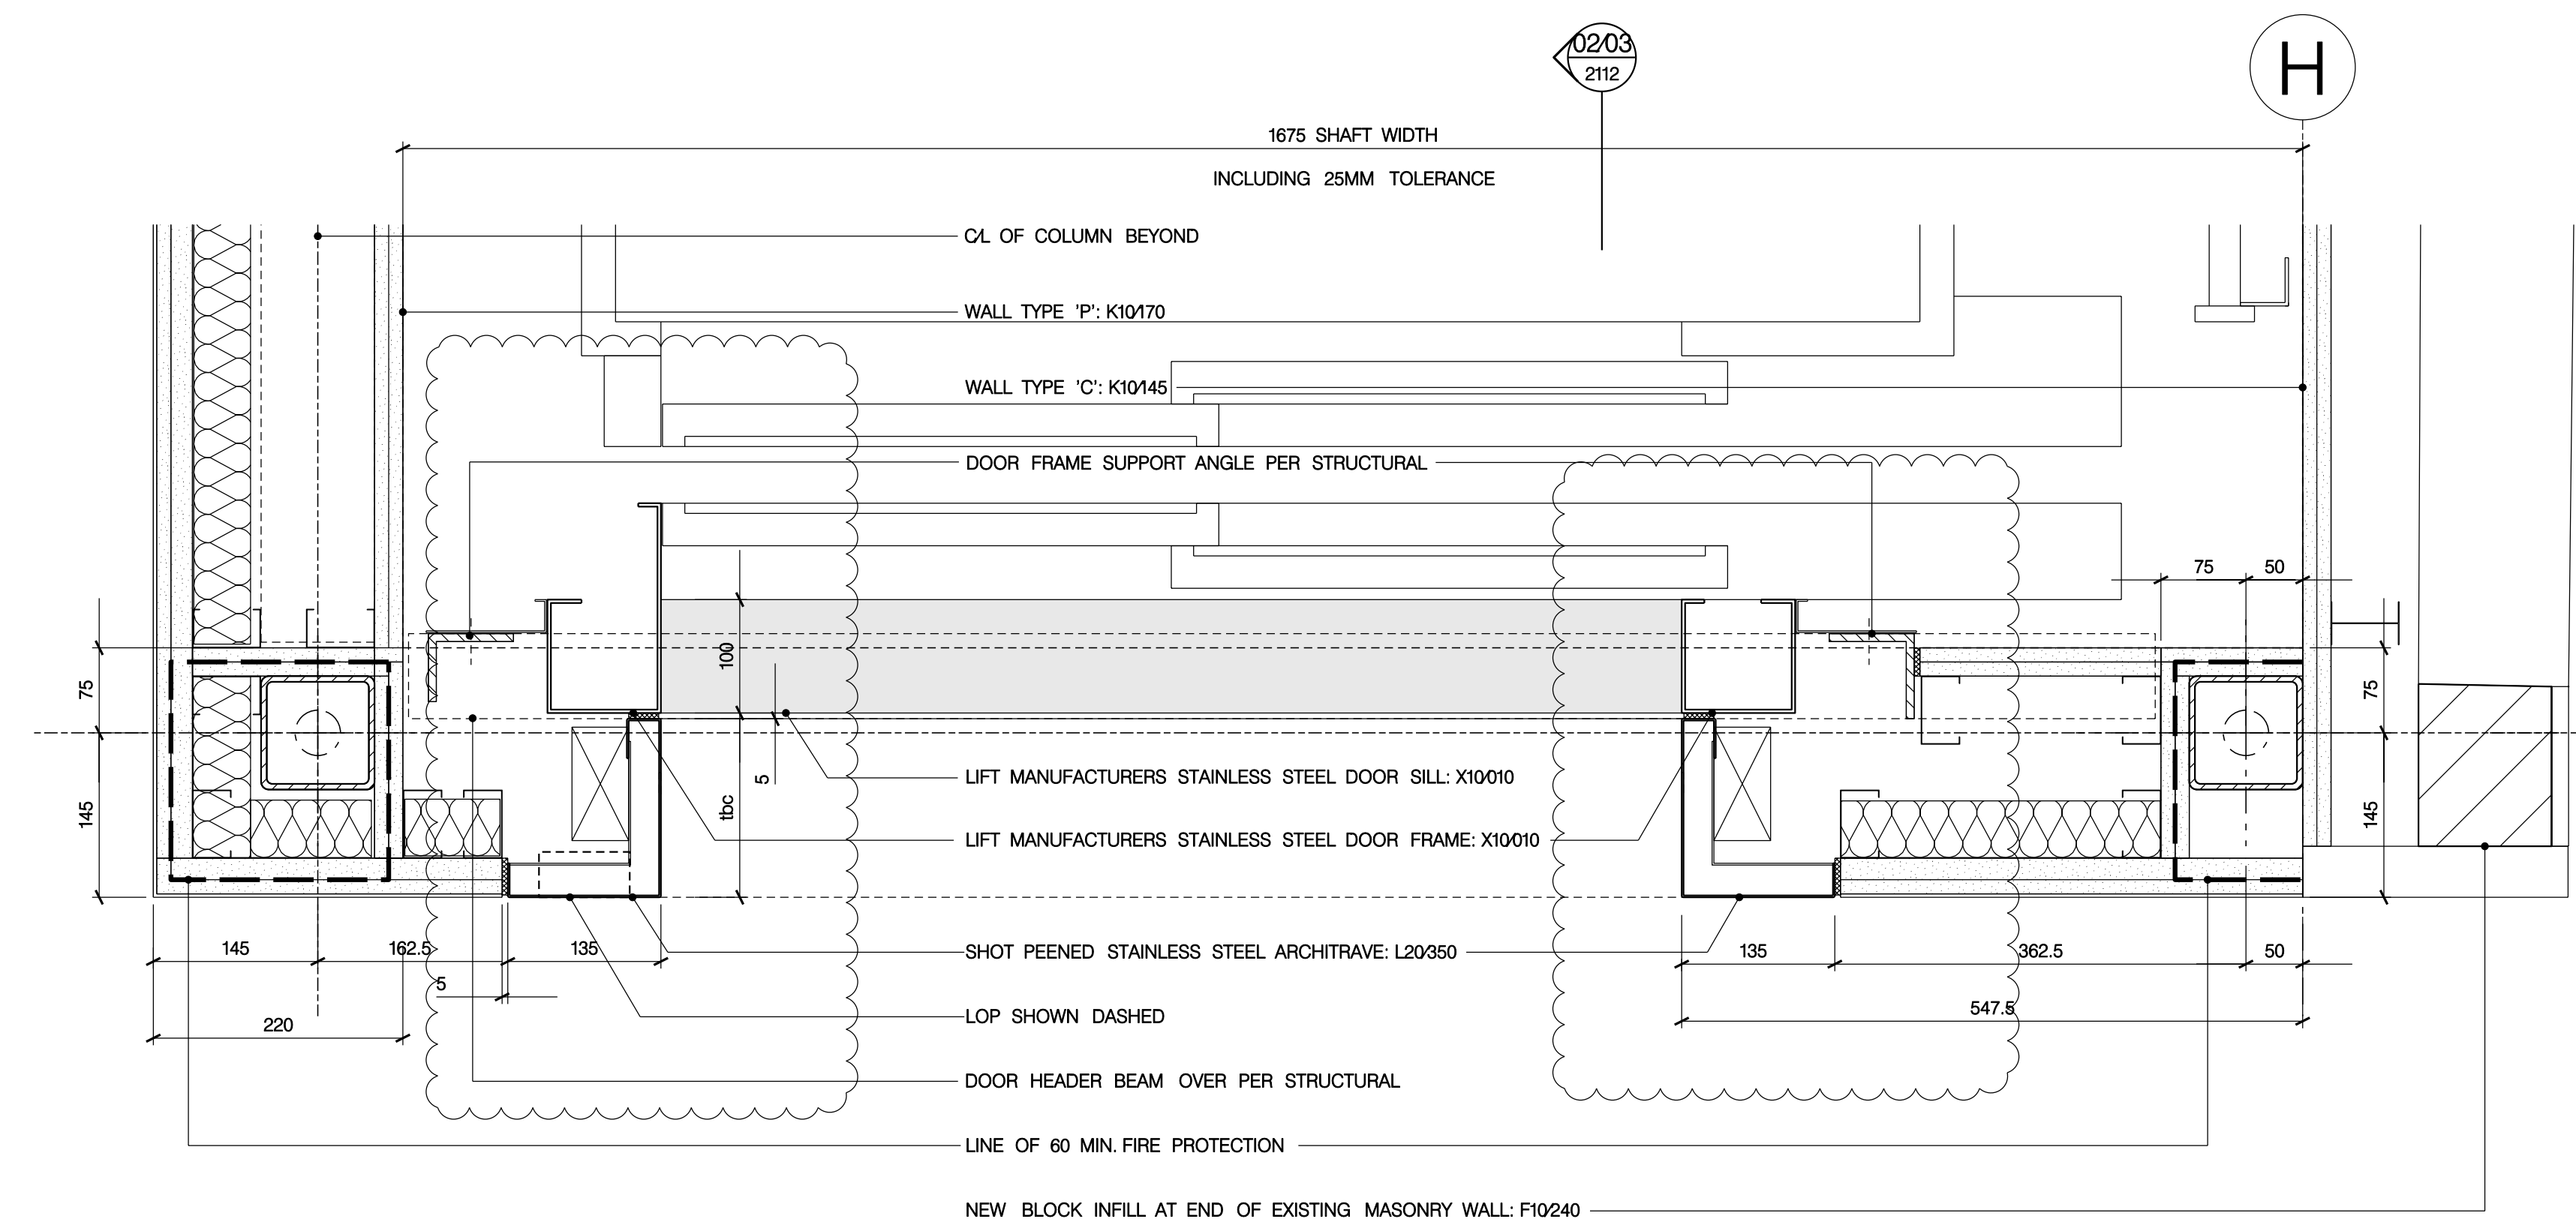


01  
1054

SECOND FLOOR LIFT-PLAN DETAIL  
DOOR ARCHITRAVE


02  
1059

NOTE: ALL STRUCTURAL LEVELS GIVEN  
ARE INDICATIVE AND MUST BE CHECKED  
AGAINST STRUCTURAL SET + EXISTING  
SITE CONDITIONS

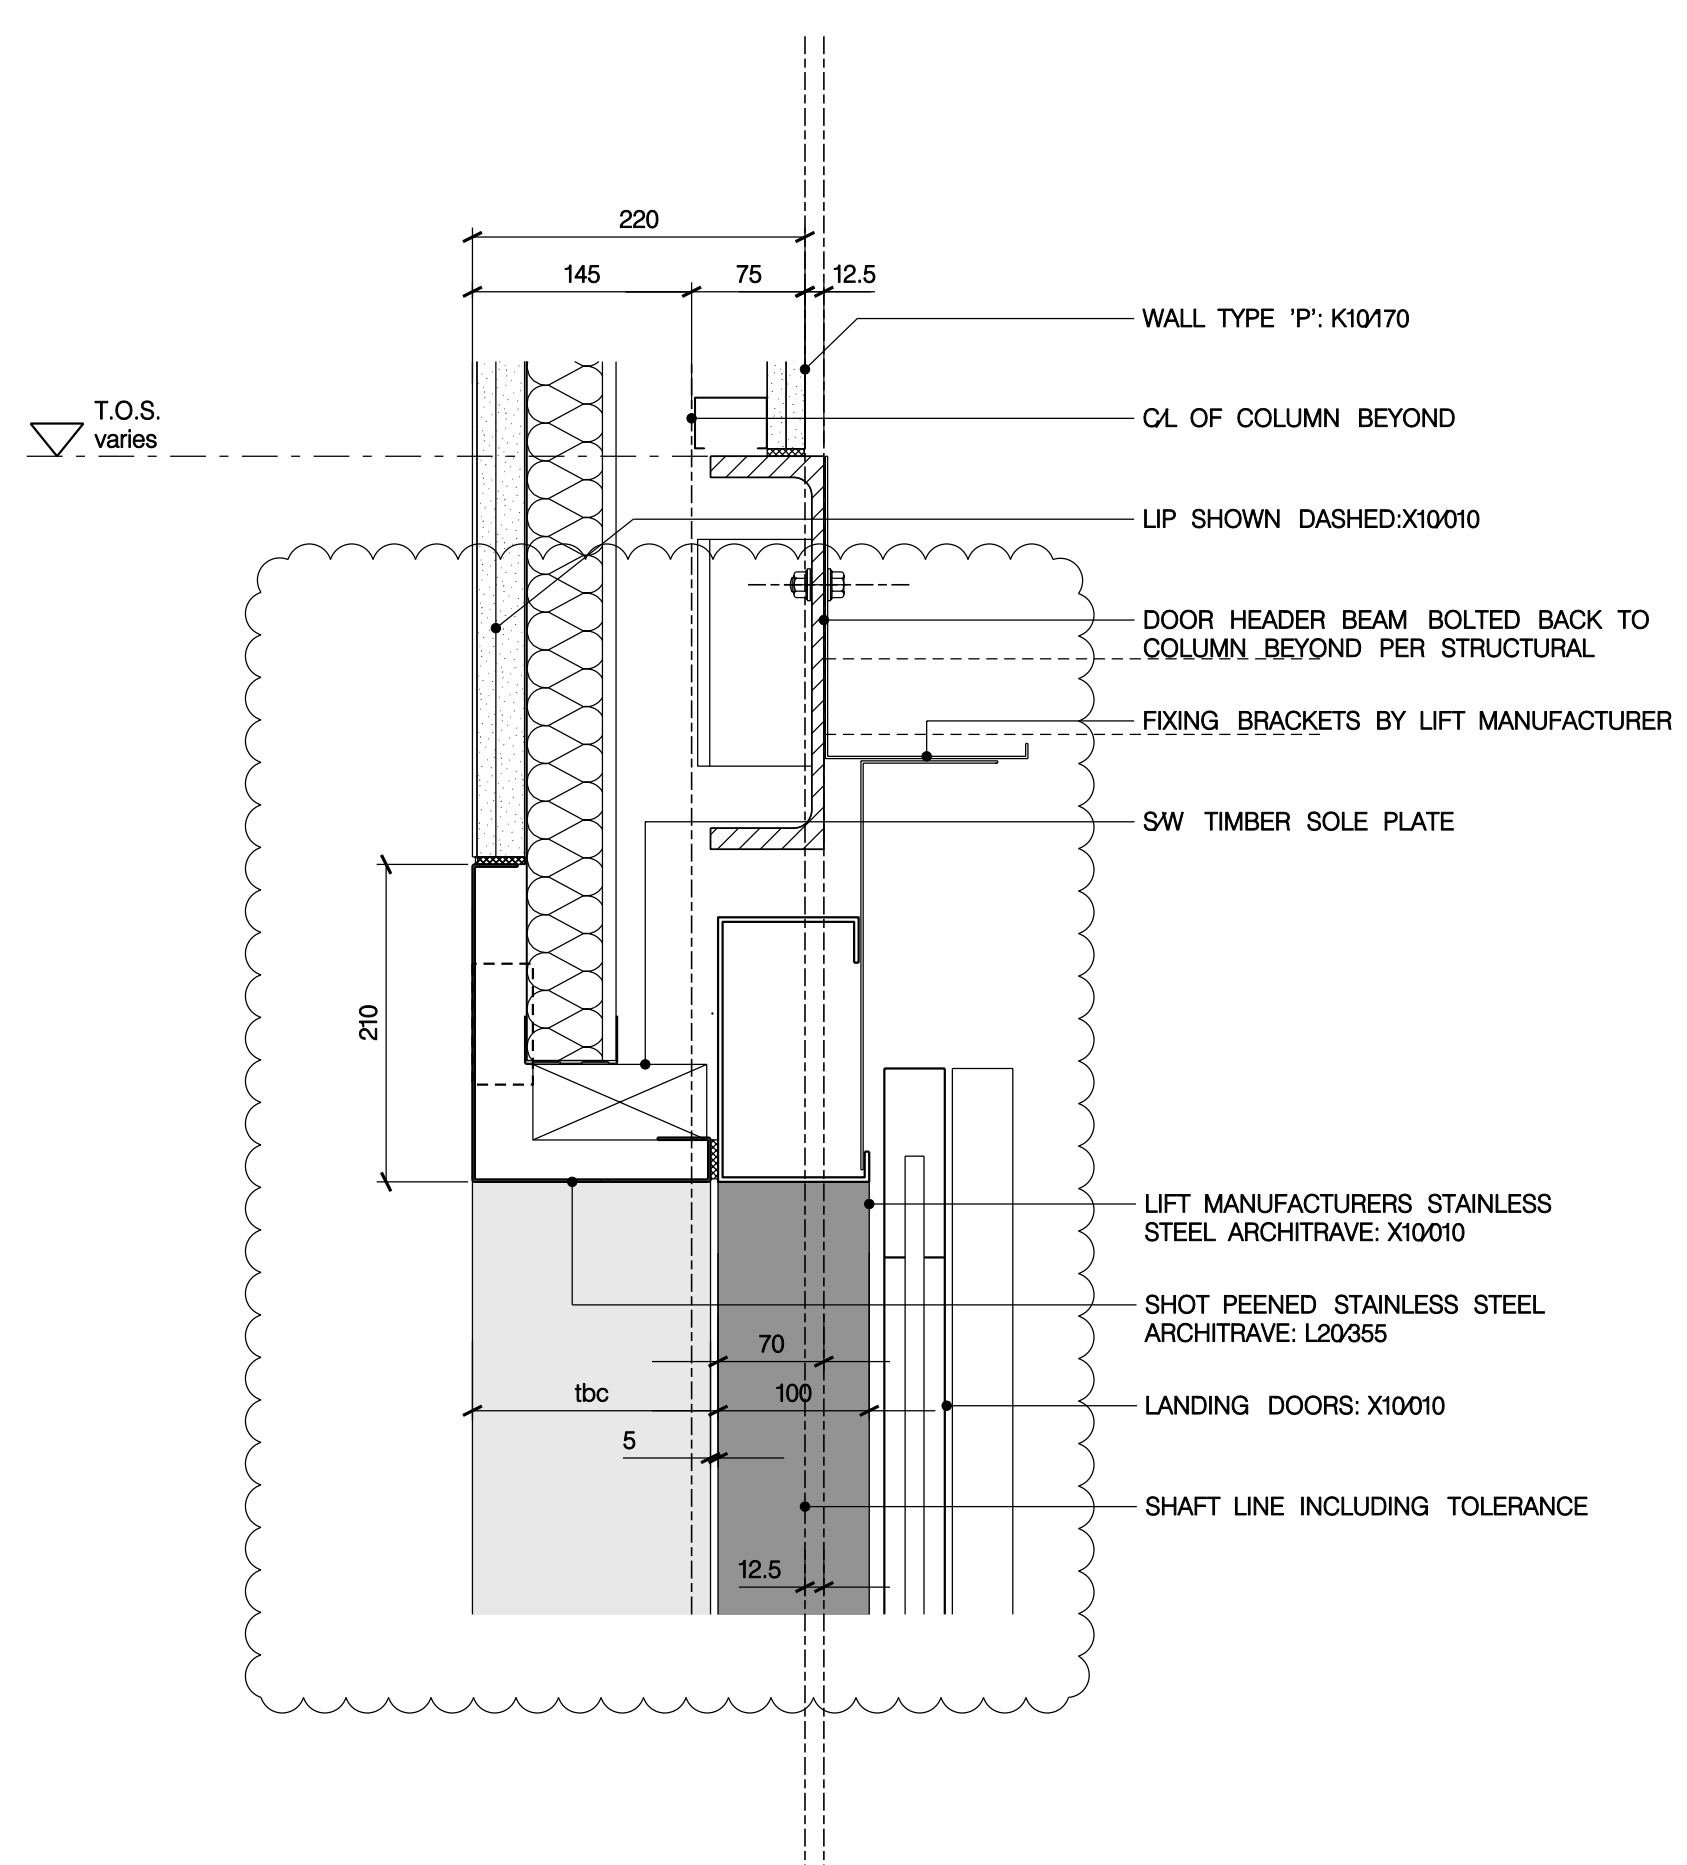

02  
1058

TYPICAL LIFT-SECTION DETAIL  
DOOR HEAD

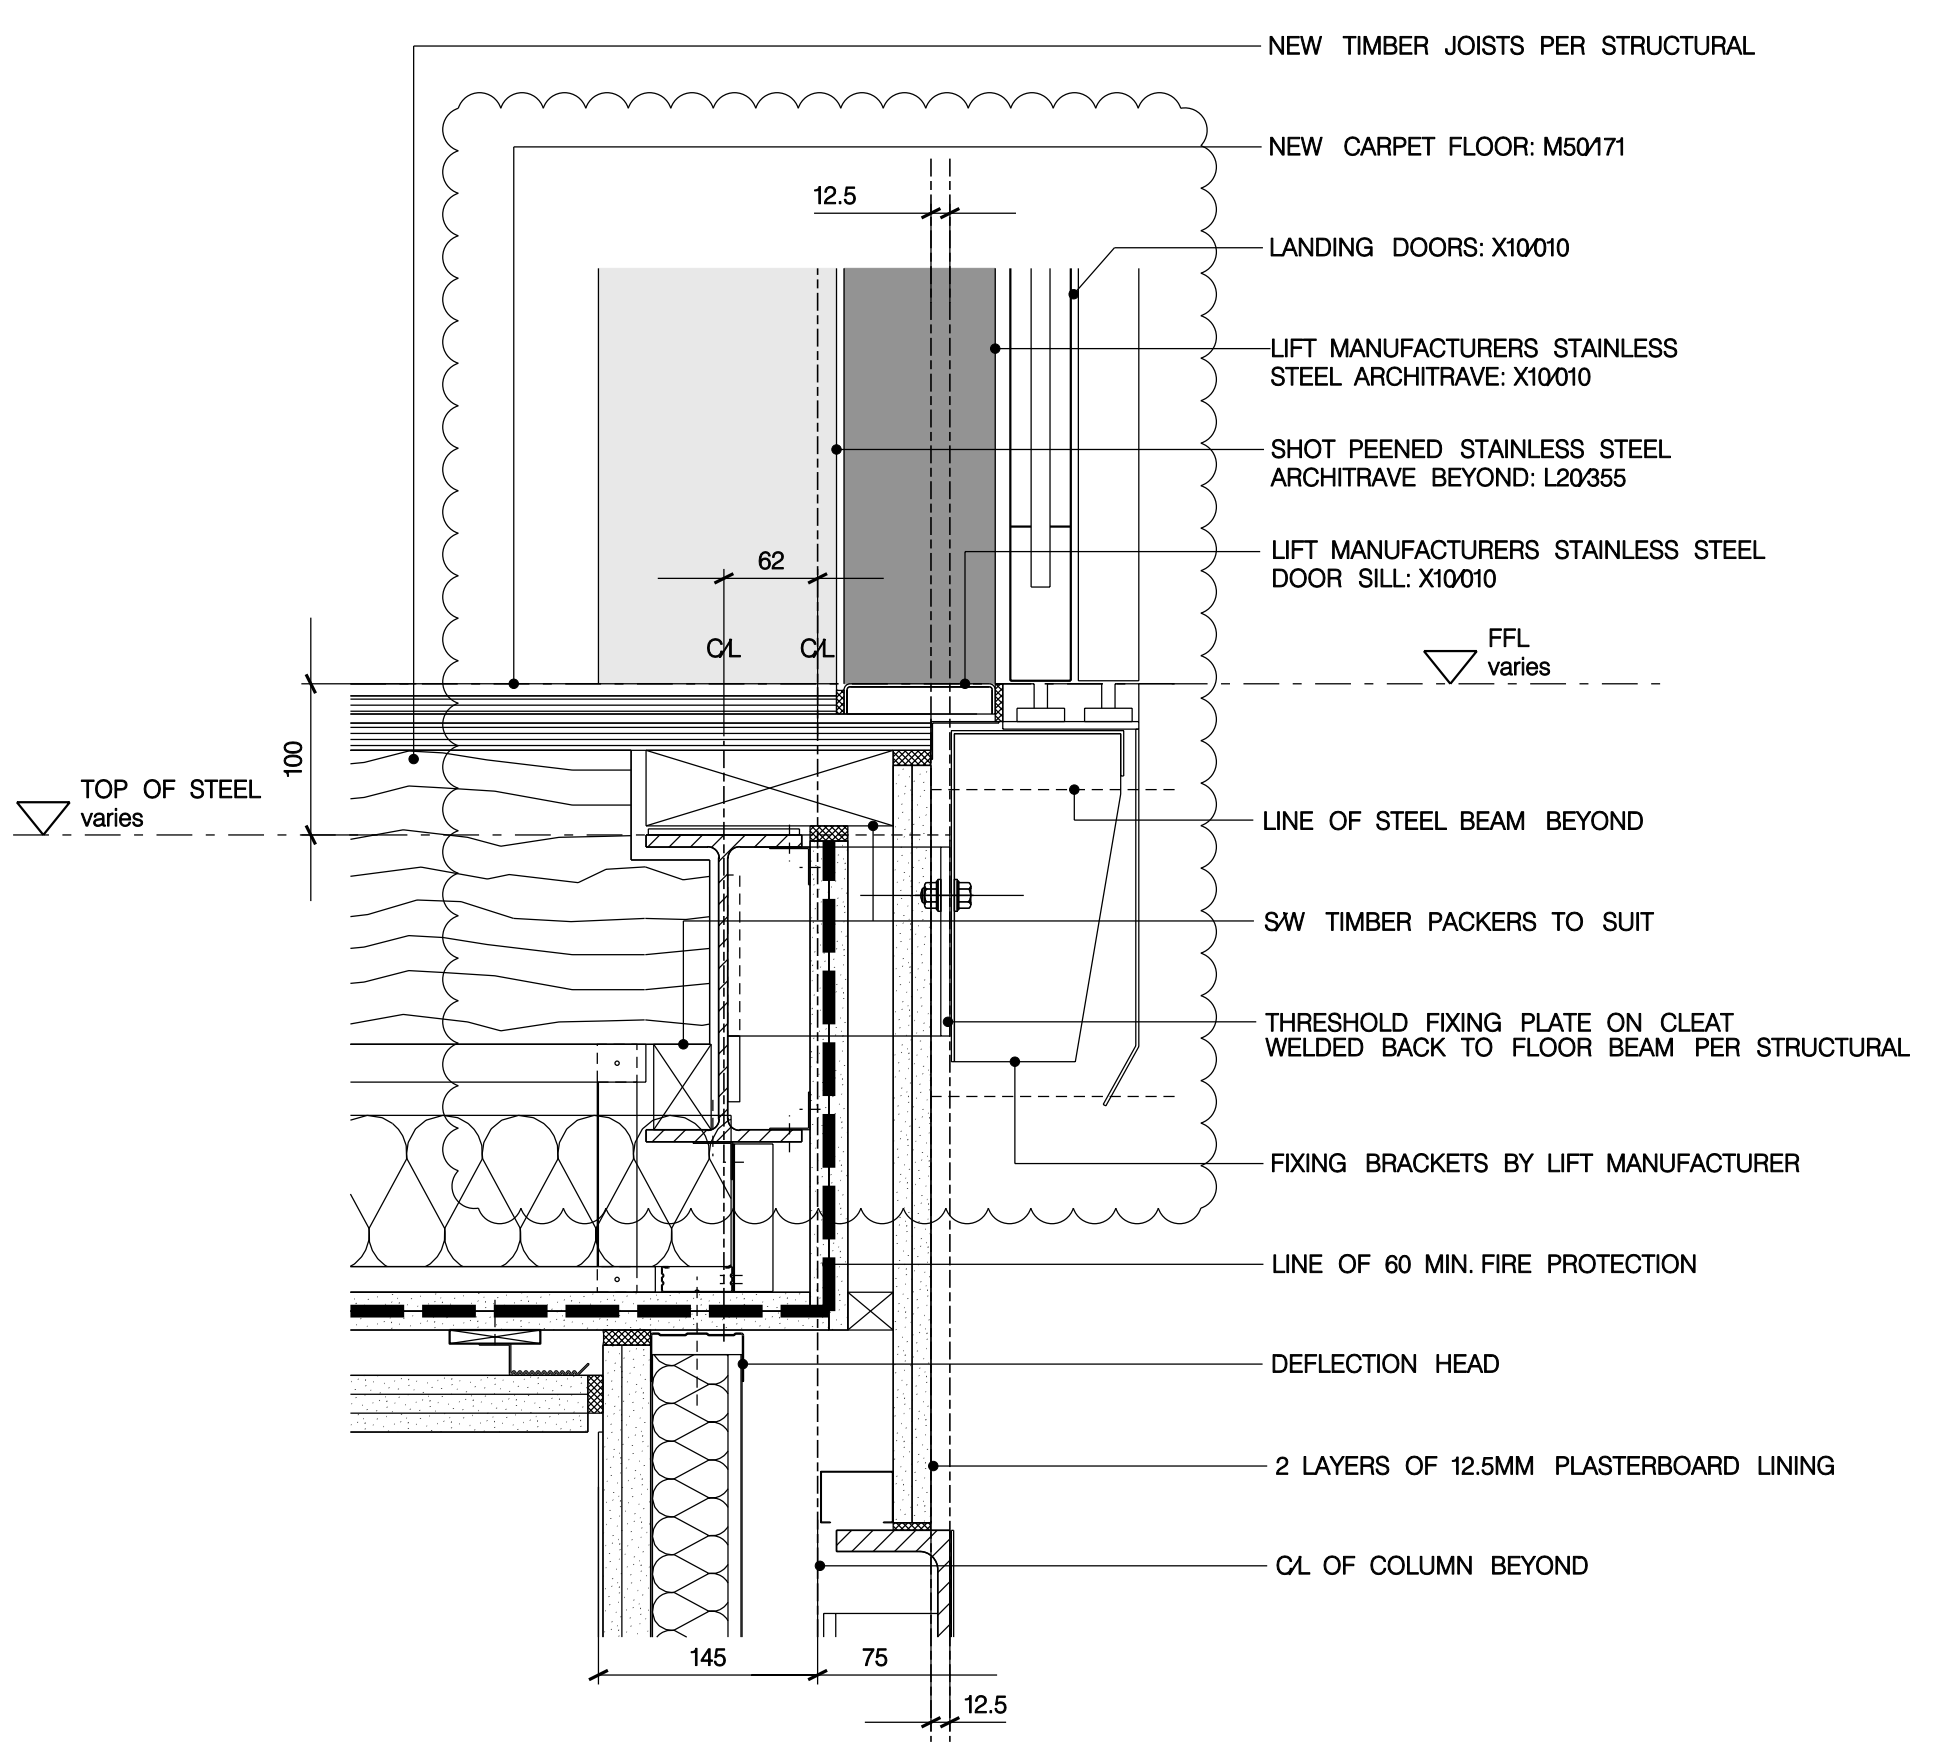

03  
1058

TYPICAL LIFT-SECTION DETAIL  
DOOR SILL

## GENERAL NOTES

- GN1. DRAWINGS TO BE READ IN CONJUNCTION WITH ALL ENGINEERS' & SPECIALISTS' DRAWINGS & ALL SPECIFICATIONS
- GN2. DO NOT SCALE FROM THIS DRAWING.
- GN3. ALL DIMENSIONS TO BE VERIFIED ON SITE. FIGURED DIMENSIONS TO TAKE PREFERENCE ON THOSE SCALED.
- GN4. ALL LEVELS TO BE TO ORDINANCE DATUM UNLESS OTHERWISE SPECIFIED.
- GN5. DRAWINGS ARE THE PROPERTY OF IAN RITCHIE ARCHITECTS LTD. AND ARE ISSUED ON THE CONDITION THEY ARE NOT REPRODUCED, RETAINED OR DISCLOSED TO ANY UNAUTHORISED PERSON, EITHER WHOLLY OR IN PART WITHOUT WRITTEN CONSENT OF IAN RITCHIE ARCHITECTS LTD.
- GN6. ALL SERVICES SHOWN ARE INDICATIVE. WORKS TO BE COORDINATED WITH BUILDERS WORK AND INSTALLATION DRAWINGS.

## DETAIL NOTES

- DN1. FOR LOCATION, REFER BACK TO GA DRAWINGS
- DN2. FOR FULL SET OUT OF ARCHITRAVE, LOP'S AND LIP'S, REFER TO IRAL-2103,2104,2105 AND LIFT SUPPLIERS DRAWINGS

## LEGEND

- AMENDMENT
- IN ABEYANCE

K01	06.03.08	PB	Door frame updated
K02	19.01.09	PB	Stage K issue
Rev	Date	By	Description

Job Title  
**NORTH HOUSE**

Drawing Title  
**Lift  
2nd + 3rd Floors  
Door Details**

**IAN RITCHIE ARCHITECTS**®  
110 Three Colt Street London E14 8AZ  
Tel: 020 7338 1100 Fax: 020 7338 1199

0 50mm 100mm 150mm 200mm

Status	<b>CONSTRUCTION</b>		
Scale	1:5 [A1]	Date	12.09.08
Drawn	PB	Checked	TM
		Approved	IR
Job No	560	Drawing No	2112
		Rev	K01