


01
1054

THIRD FLOOR LIFT-PLAN DETAIL
DOOR ARCHITRAVE

02
1061

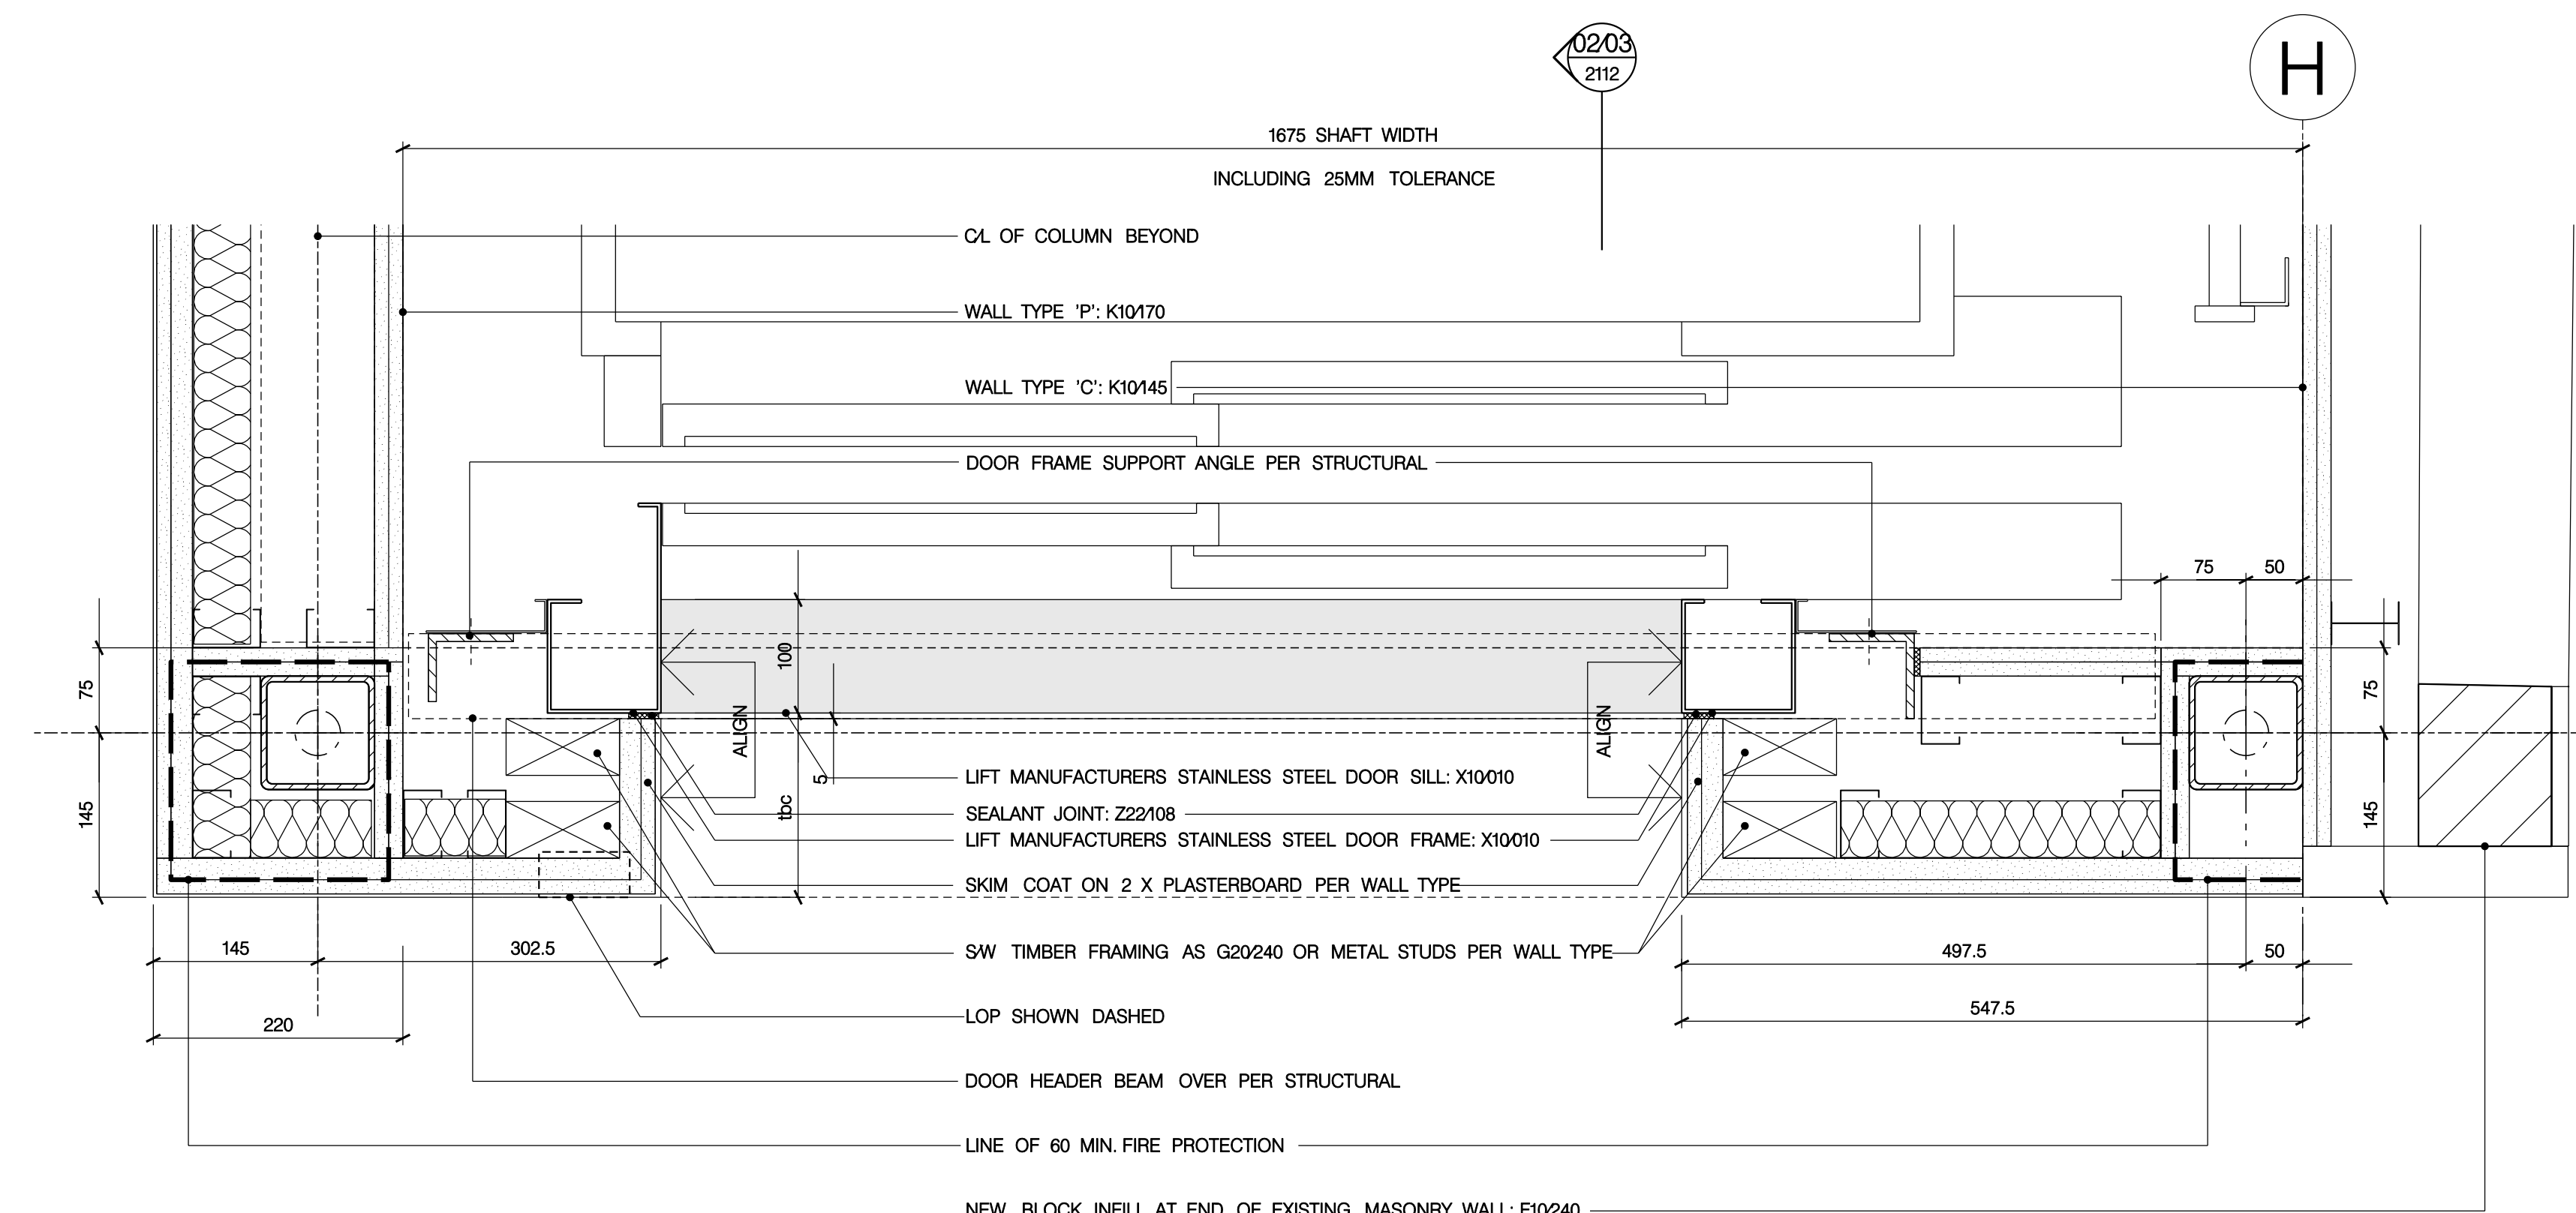


01
1054

SECOND FLOOR LIFT-PLAN DETAIL
DOOR ARCHITRAVE


02
1059

NOTE: ALL STRUCTURAL LEVELS GIVEN
ARE INDICATIVE AND MUST BE CHECKED
AGAINST STRUCTURAL SET + EXISTING
SITE CONDITIONS

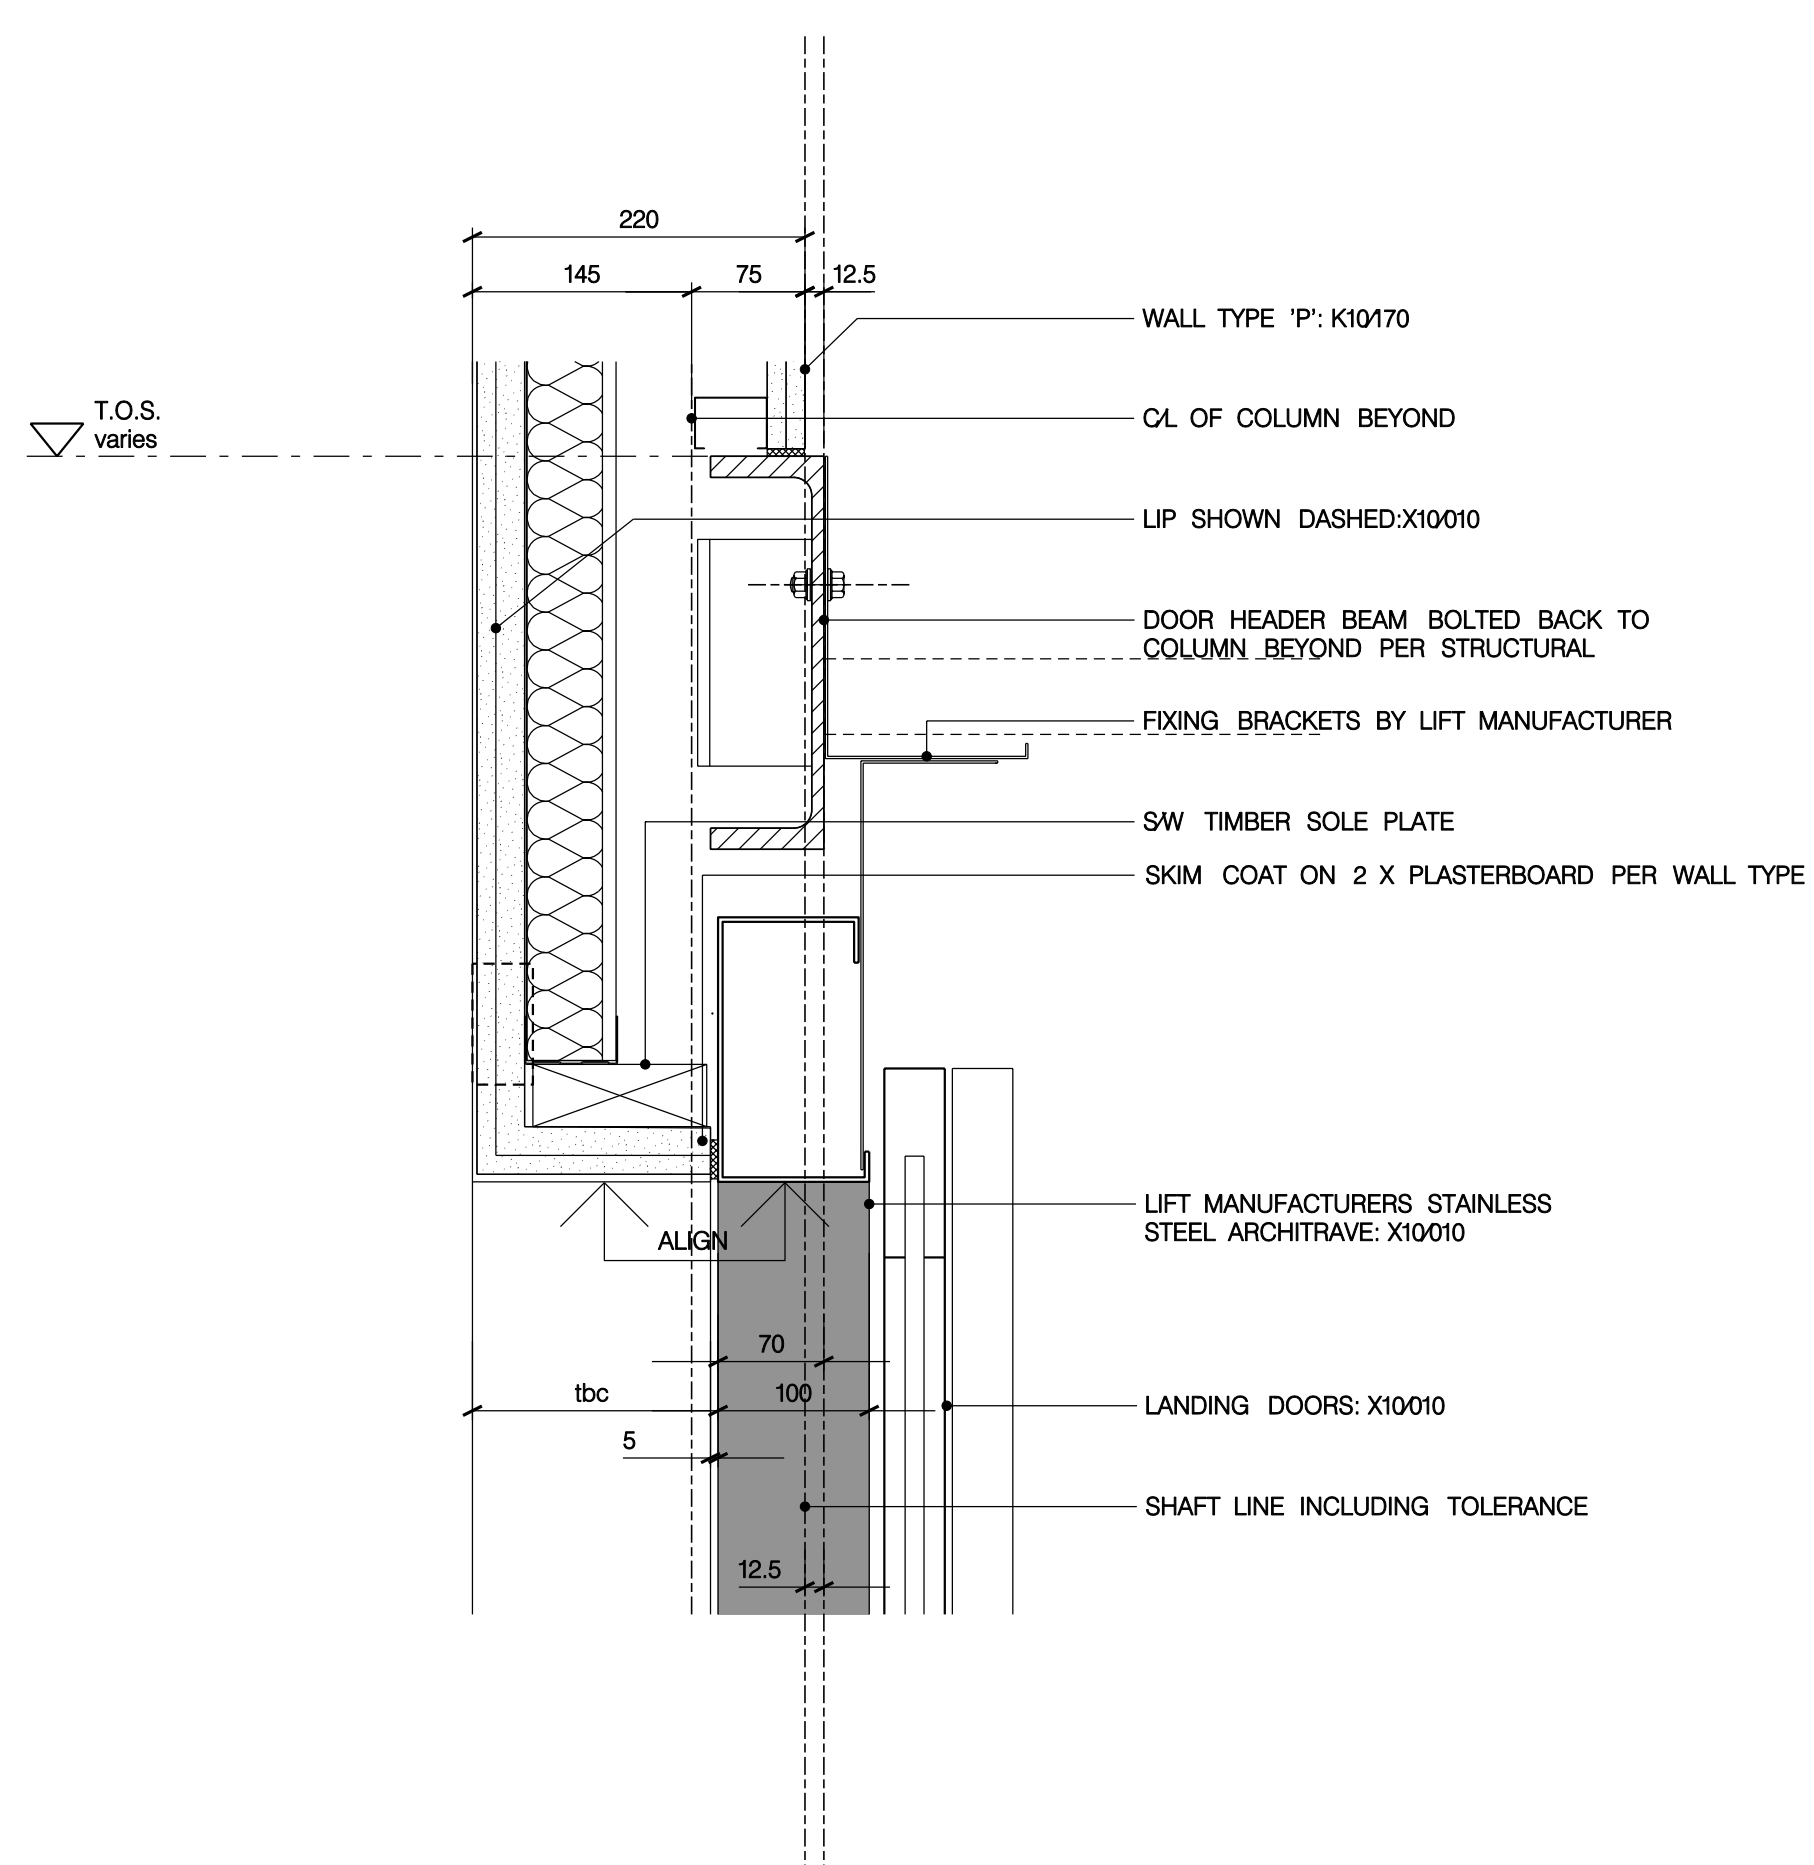

02
1058

TYPICAL LIFT-SECTION DETAIL
DOOR HEAD

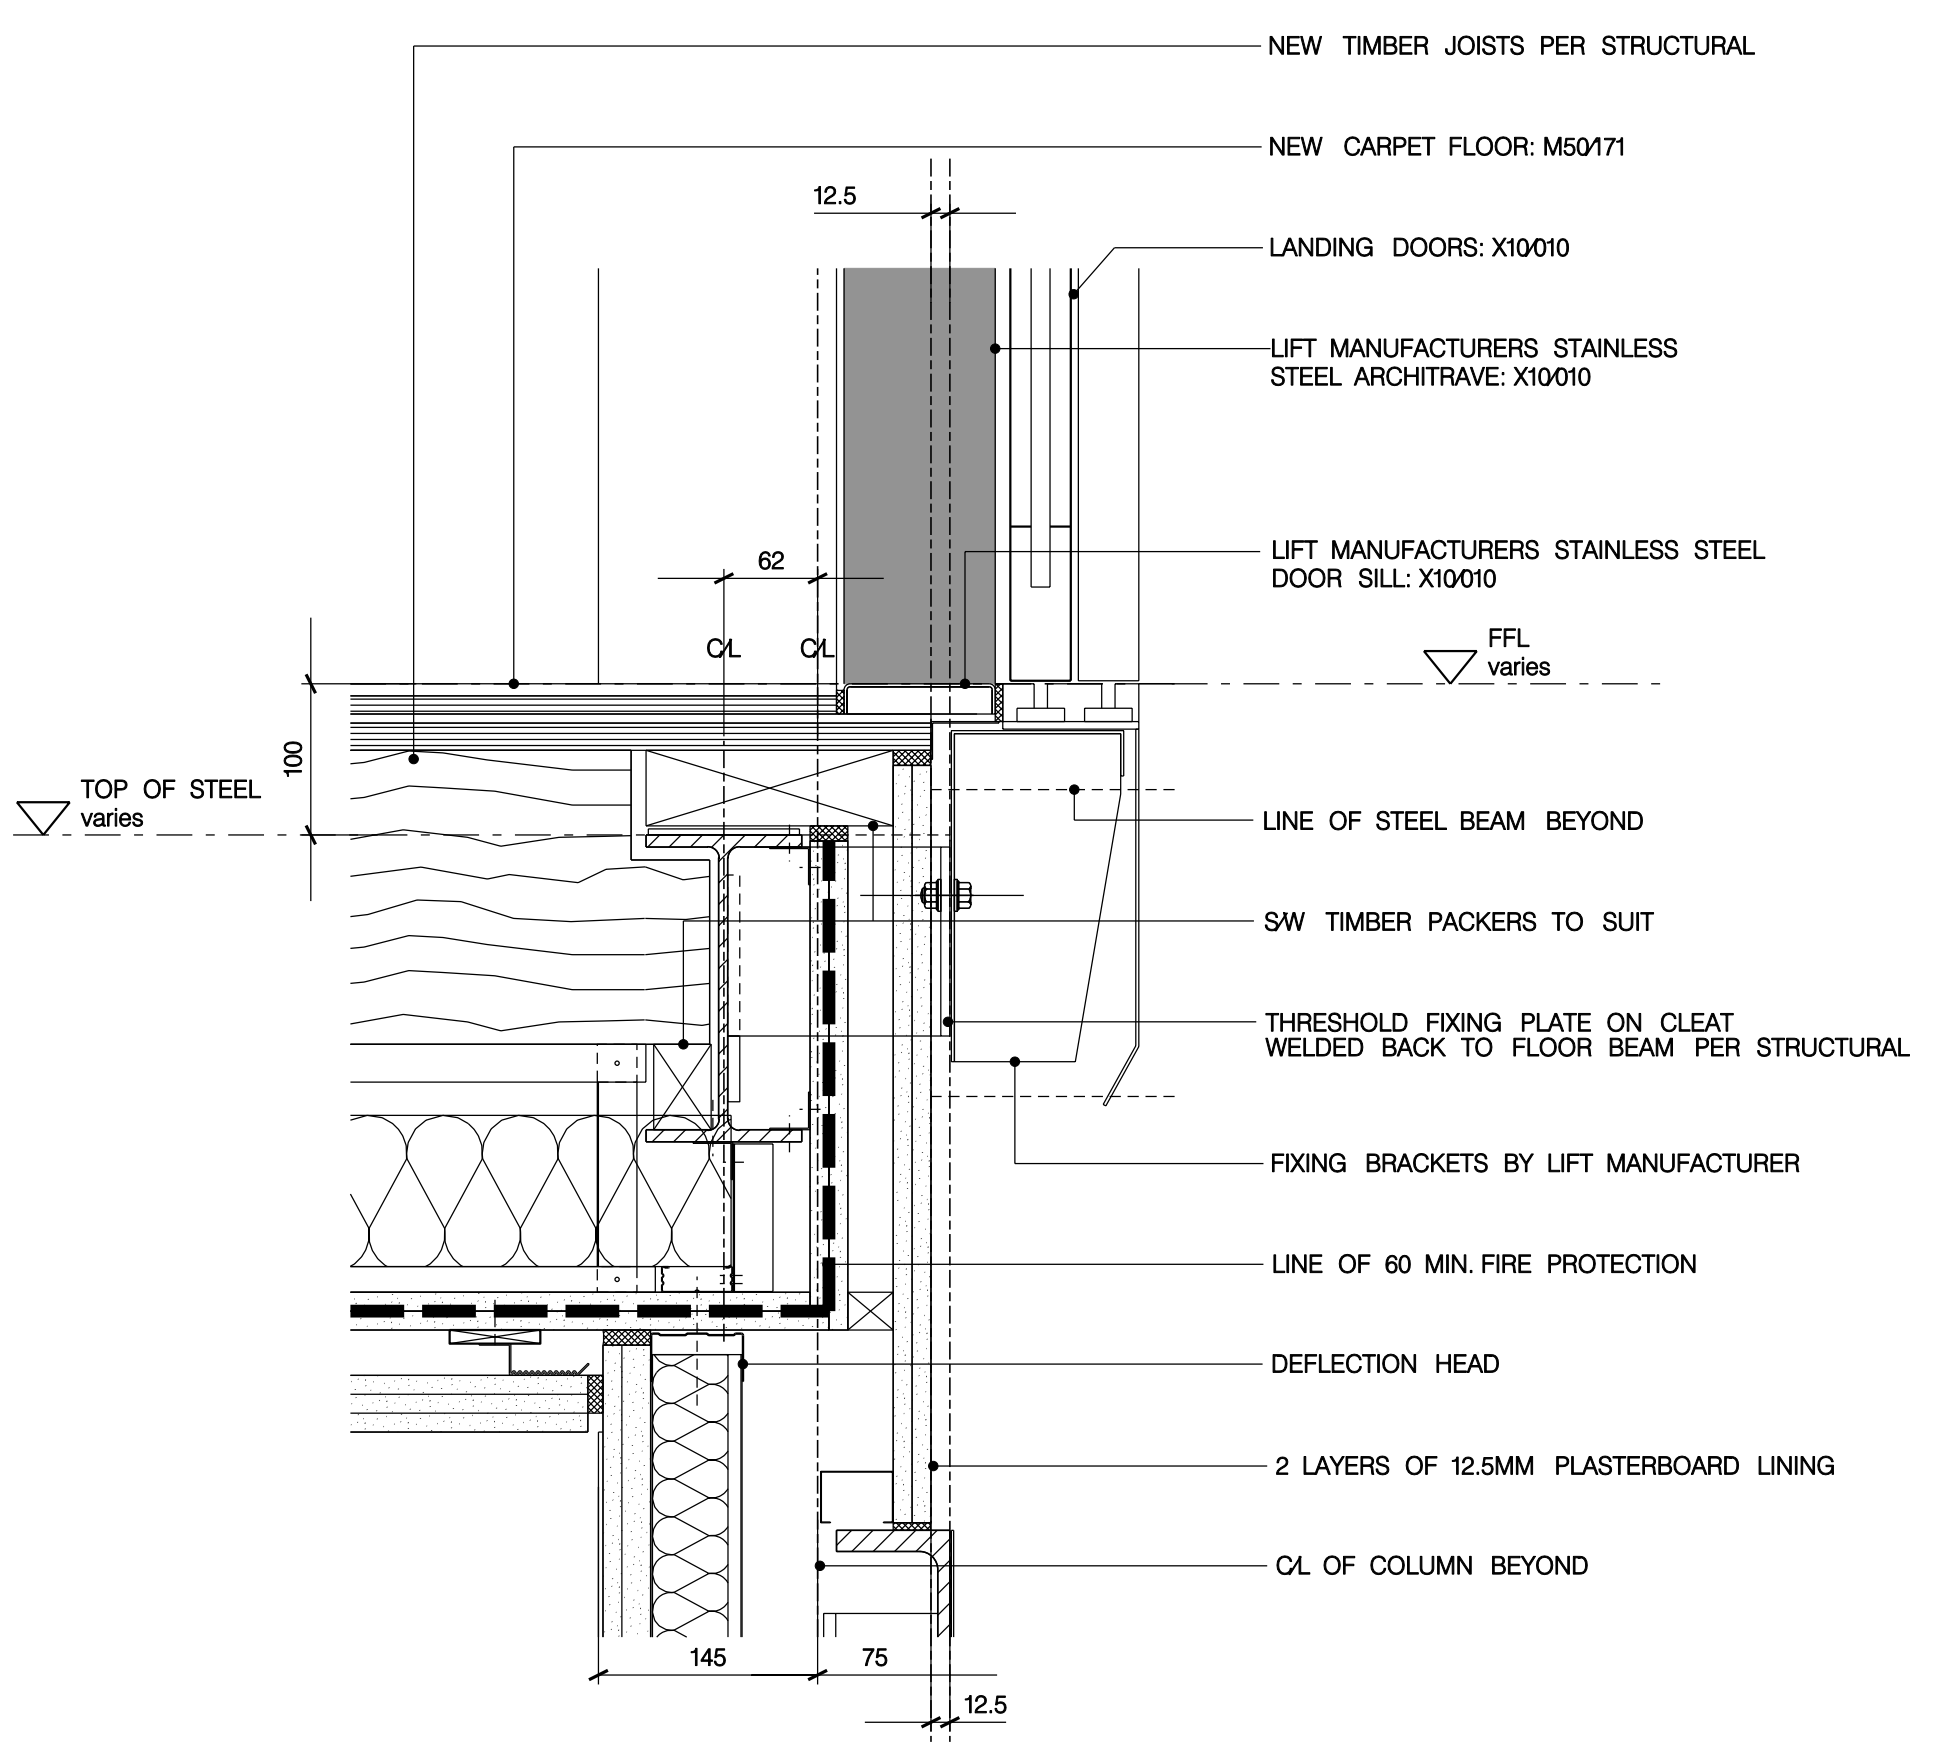

03
1058

TYPICAL LIFT-SECTION DETAIL
DOOR SILL

GENERAL NOTES

- GN1. DRAWINGS TO BE READ IN CONJUNCTION WITH ALL ENGINEERS' & SPECIALISTS' DRAWINGS & ALL SPECIFICATIONS
- GN2. DO NOT SCALE FROM THIS DRAWING.
- GN3. ALL DIMENSIONS TO BE VERIFIED ON SITE. FIGURED DIMENSIONS TO TAKE PREFERENCE ON THOSE SCALED.
- GN4. ALL LEVELS TO BE TO ORDINANCE DATUM UNLESS OTHERWISE SPECIFIED.
- GN5. DRAWINGS ARE THE PROPERTY OF IAN RITCHIE ARCHITECTS LTD. AND ARE ISSUED ON THE CONDITION THEY ARE NOT REPRODUCED, RETAINED OR DISCLOSED TO ANY UNAUTHORISED PERSON, EITHER WHOLLY OR IN PART WITHOUT WRITTEN CONSENT OF IAN RITCHIE ARCHITECTS LTD.
- GN6. ALL SERVICES SHOWN ARE INDICATIVE. WORKS TO BE COORDINATED WITH BUILDERS WORK AND INSTALLATION DRAWINGS.

DETAIL NOTES

- DN1. FOR LOCATION, REFER BACK TO GA DRAWINGS
- DN2. FOR FULL SET OUT OF ARCHITRAVE, LOP'S AND LIP'S, REFER TO IRAL-2103,2104,2105 AND LIFT SUPPLIERS DRAWINGS

LEGEND

- AMENDMENT
- IN ABEYANCE

K03	06.02.10	AC	MDF door to COP in lieu of shot peened stainless steel
K02	19.01.10	AC	Shot peened stainless steel architrave omitted.
K01	06.03.08	PB	Door frame updated
K00	19.03.08	PB	Stage K issue
Rev	Date	By	Description

Job Title
NORTH HOUSE

Drawing Title
**Lift
2nd + 3rd Floors
Door Details**

IAN RITCHIE ARCHITECTS®
110 Three Colt Street London E14 8AZ
Tel: 020 7338 1100 Fax: 020 7338 1199

0 50mm 100mm 150mm 200mm

Status	CONSTRUCTION	
Scale	1:5 [A1]	Date 12.09.08
Drawn	PB	Checked TM
Approved	IR	
Job No	560	Rev K03
Drawing No	IRAL-2112	