



01
5220

WALL TYPES
BASEMENT LEVEL

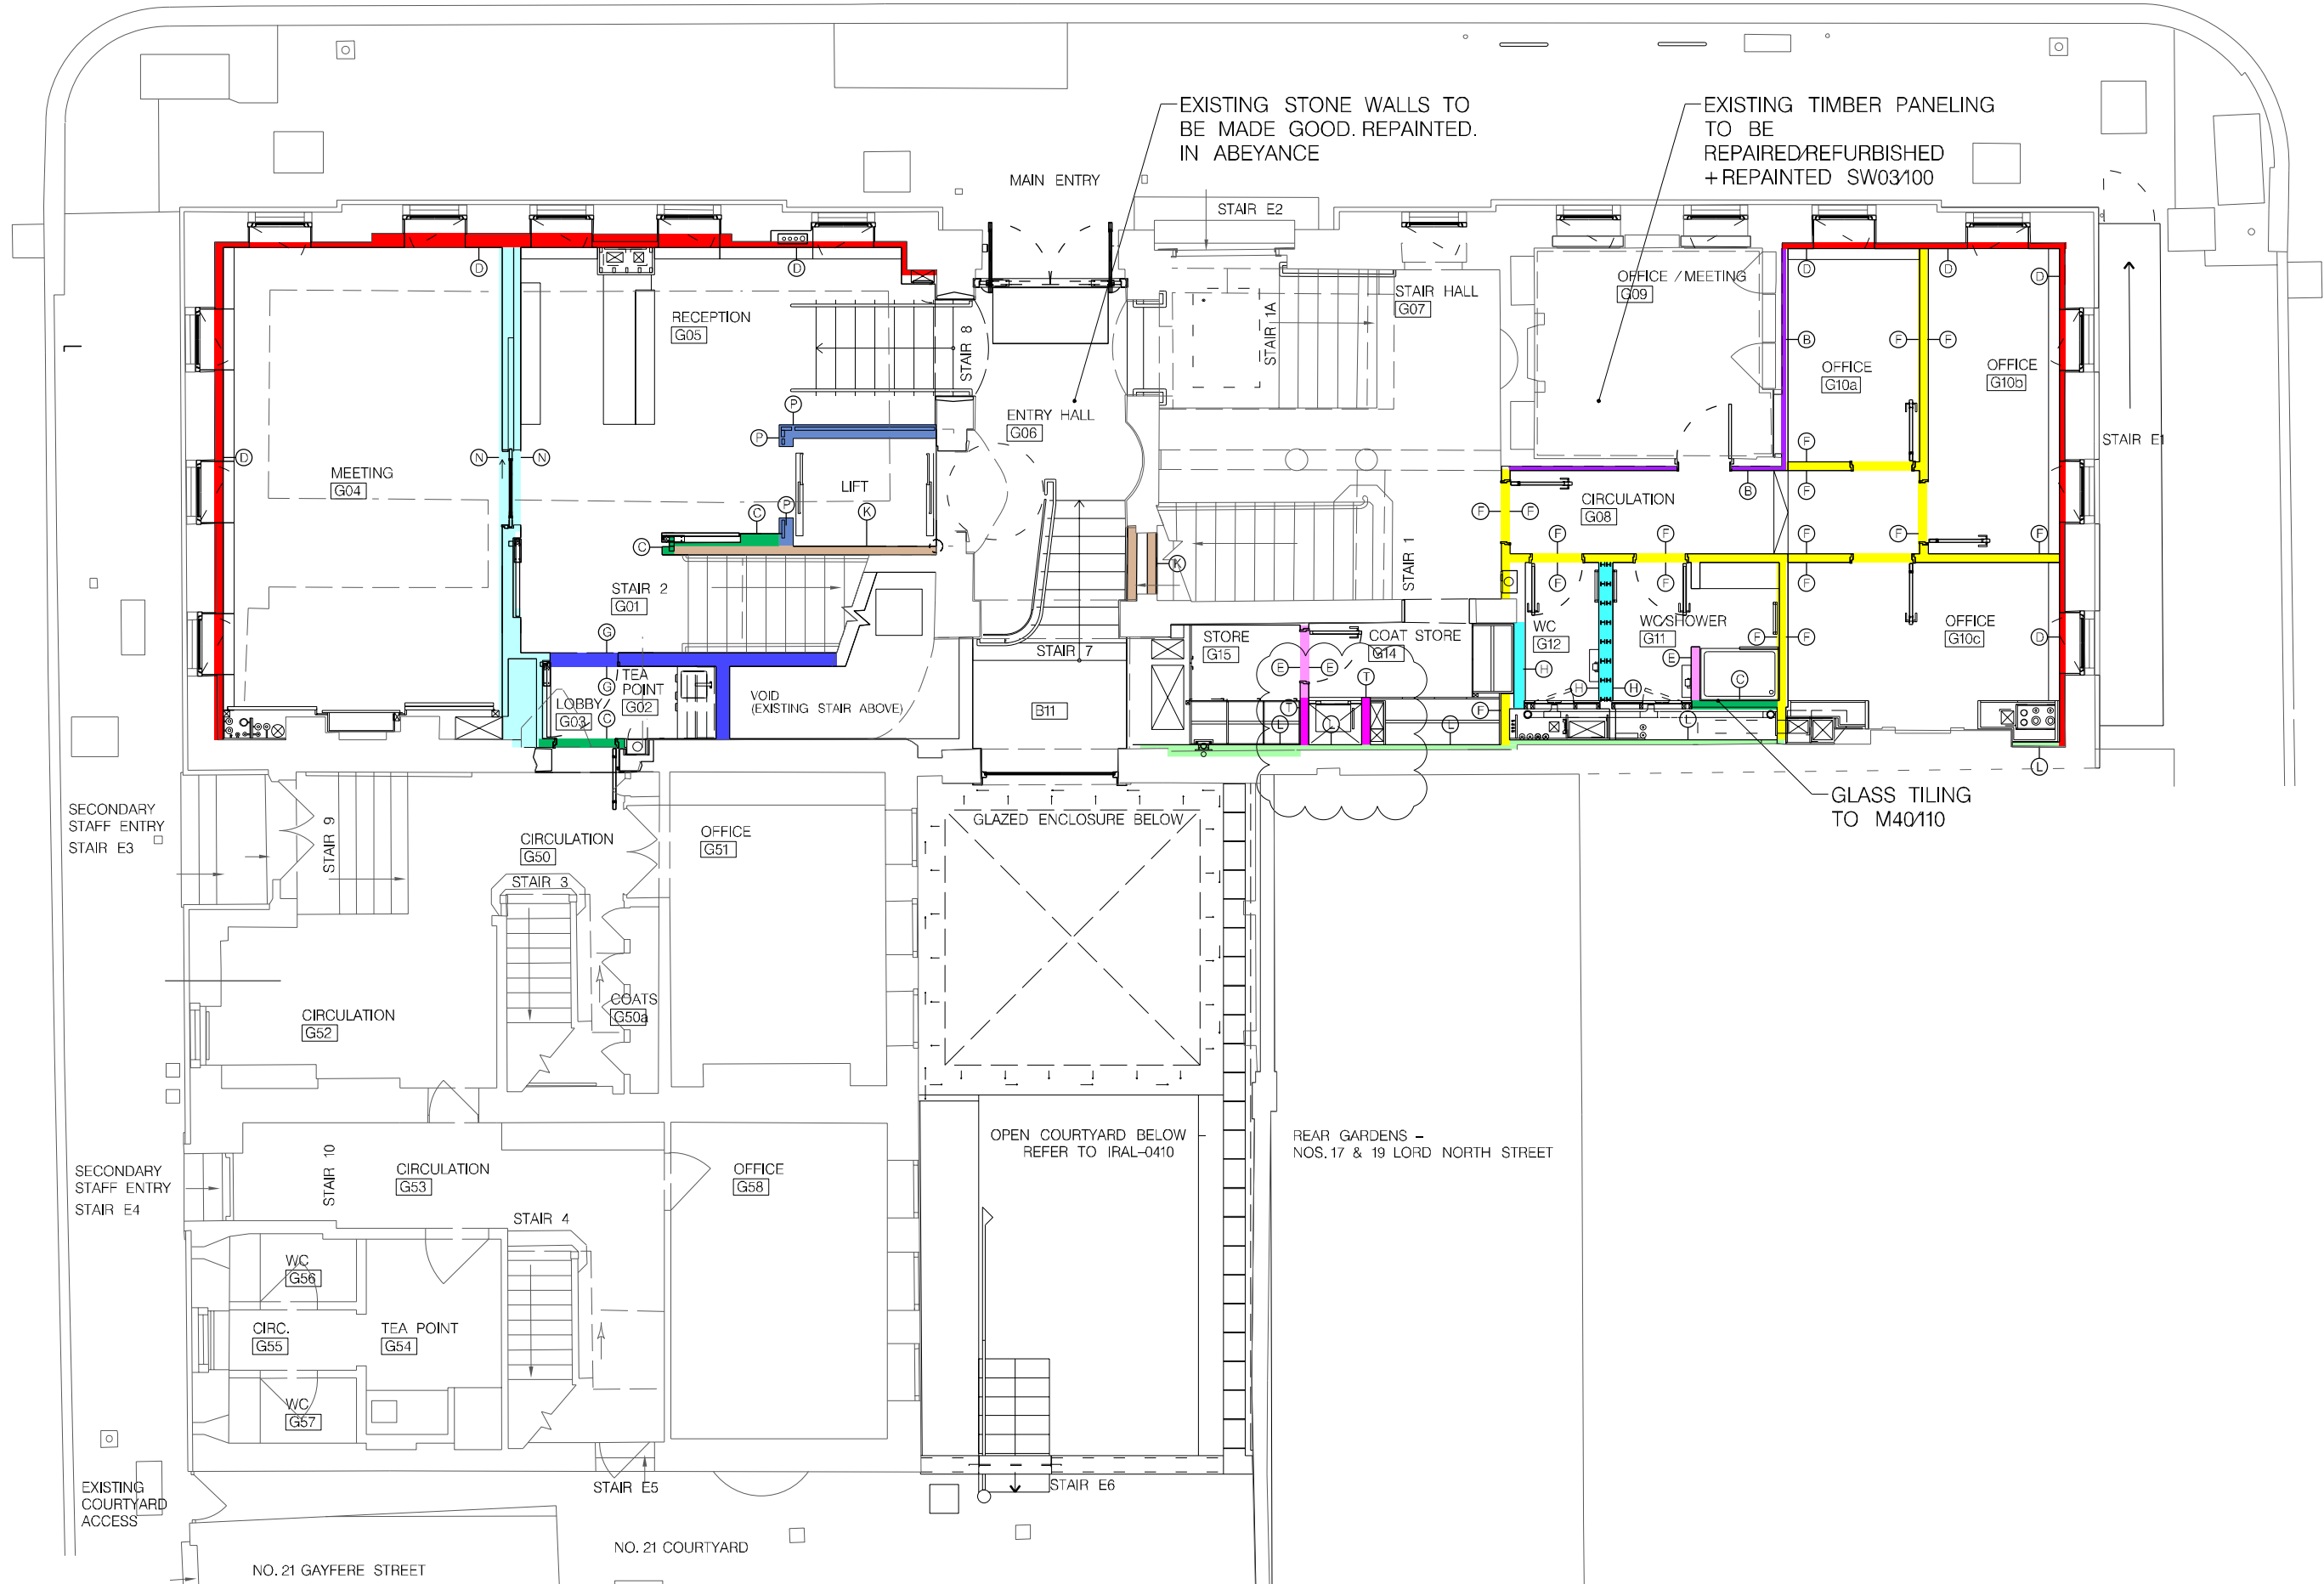


02
5220

WALL TYPES
GROUND FLOOR LEVEL

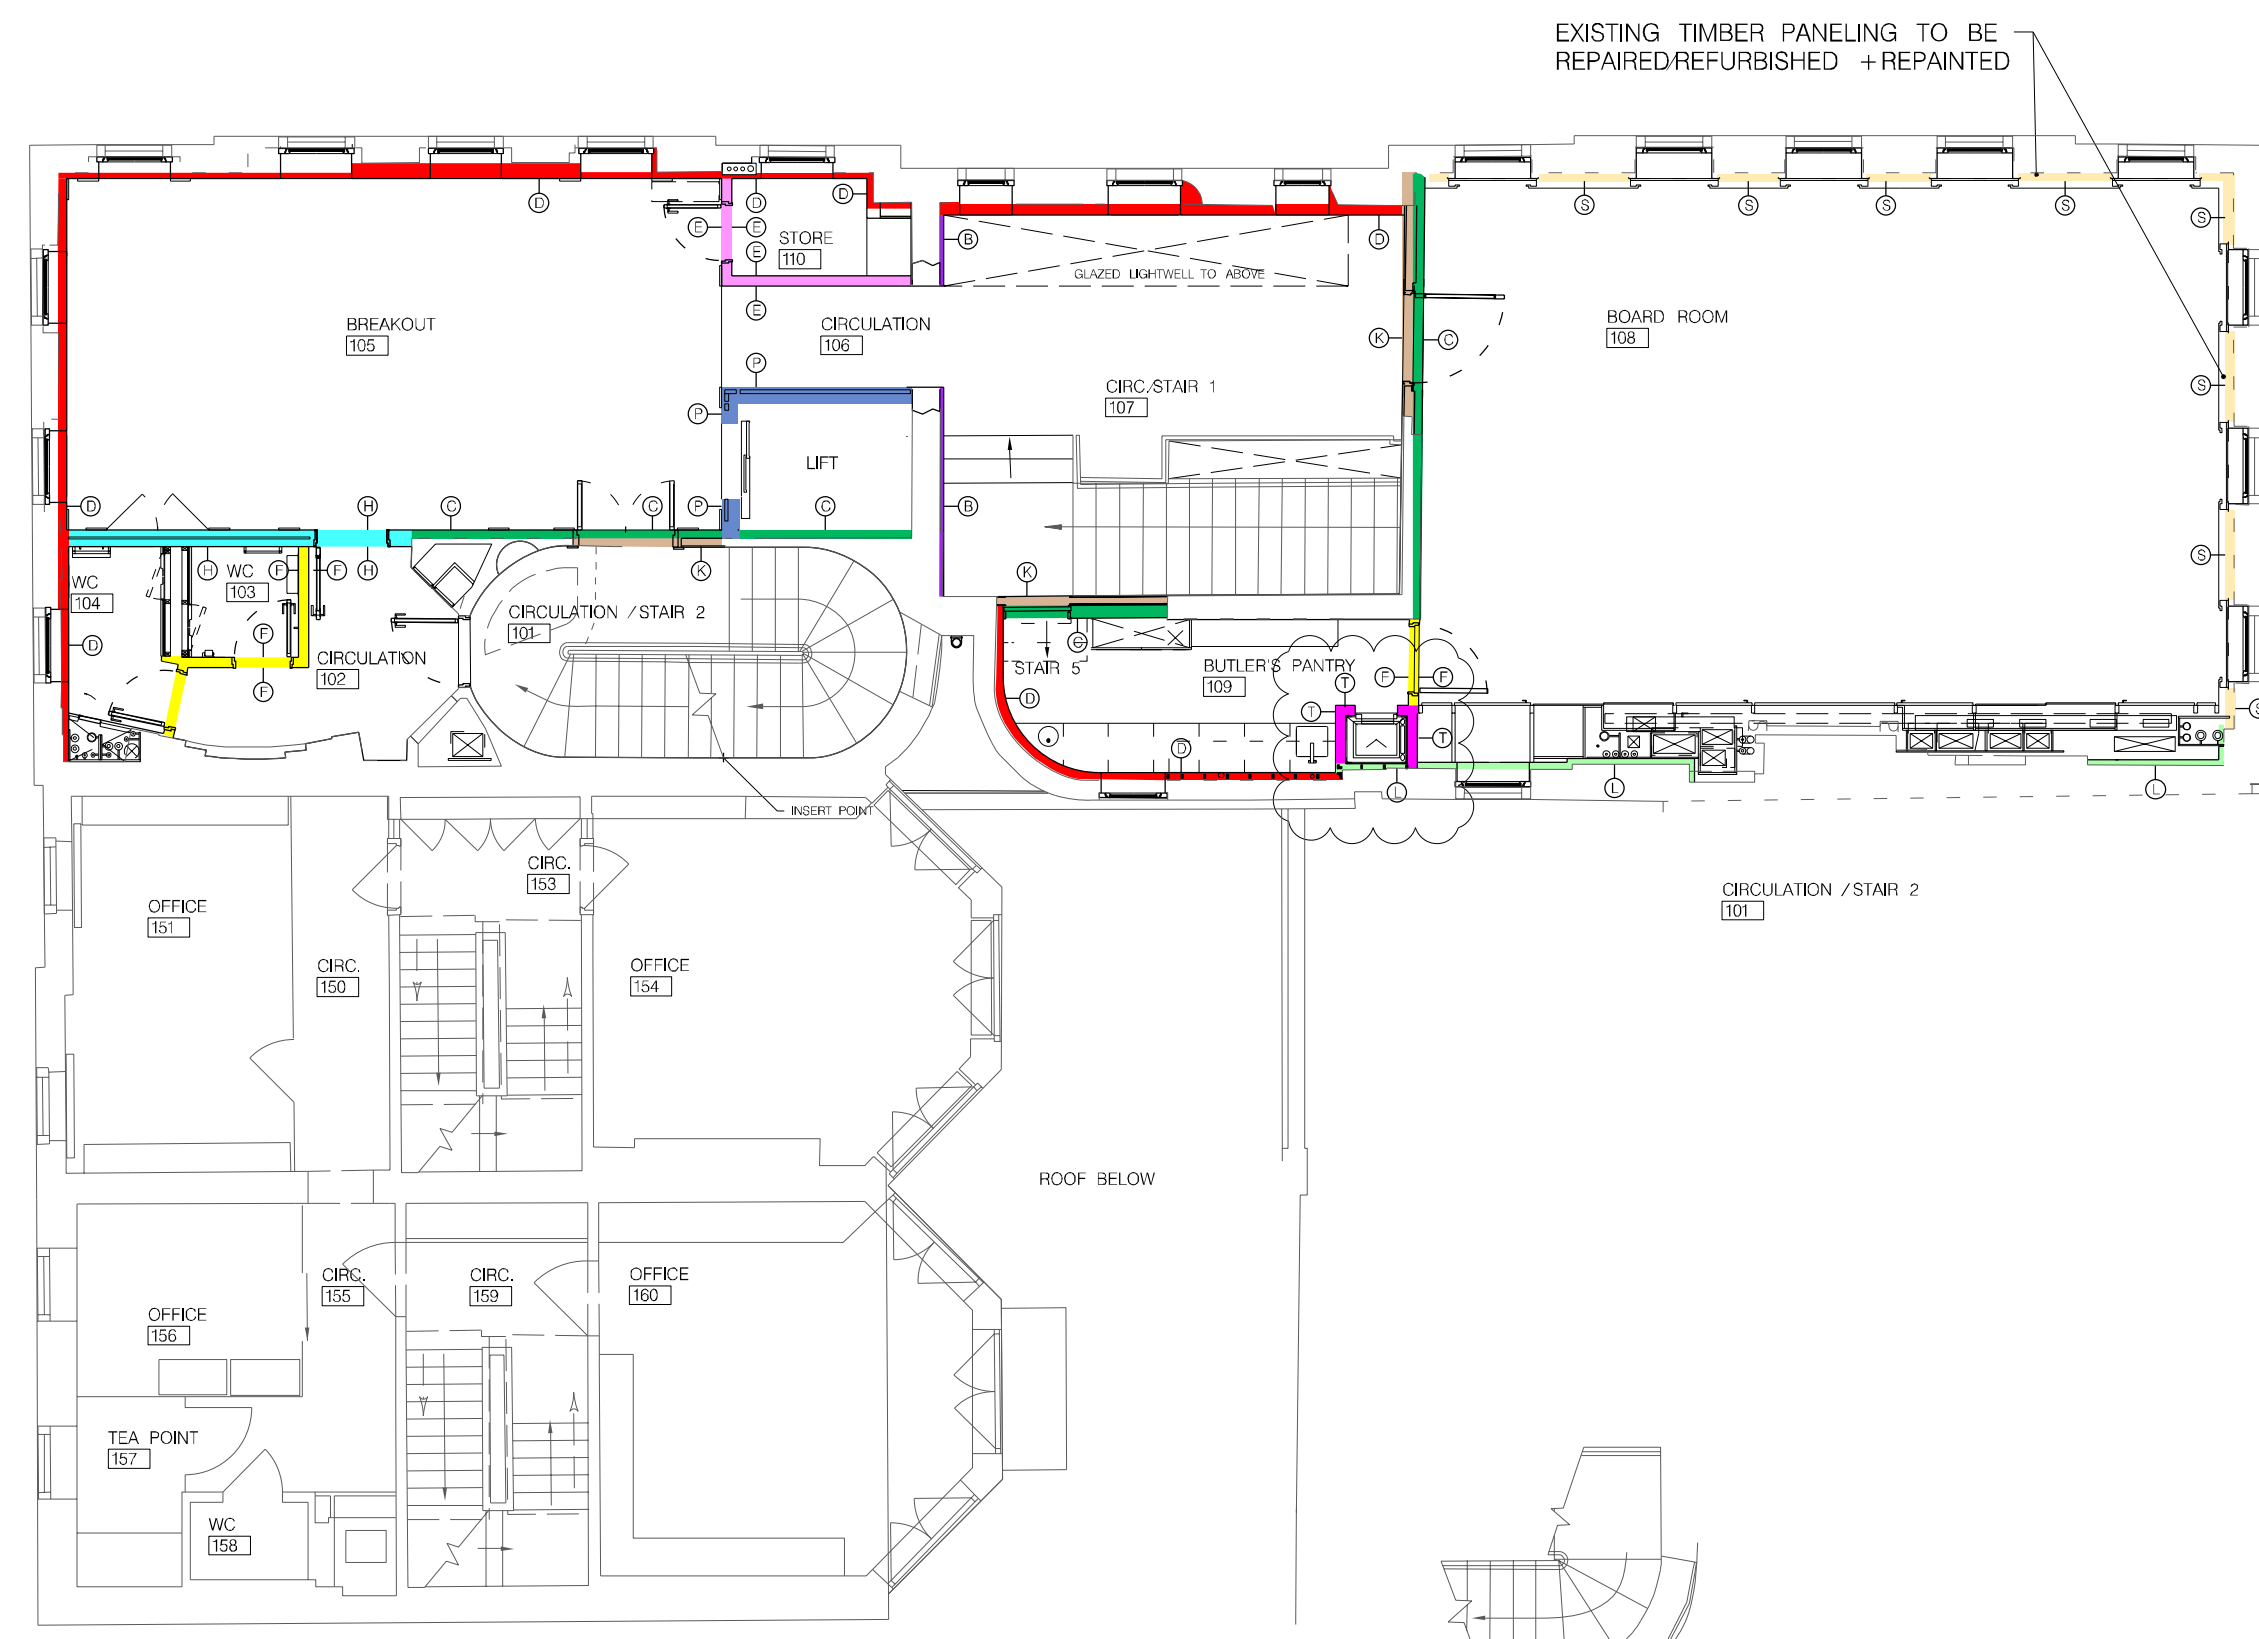

03
5220

WALL TYPES
FIRST FLOOR LEVEL

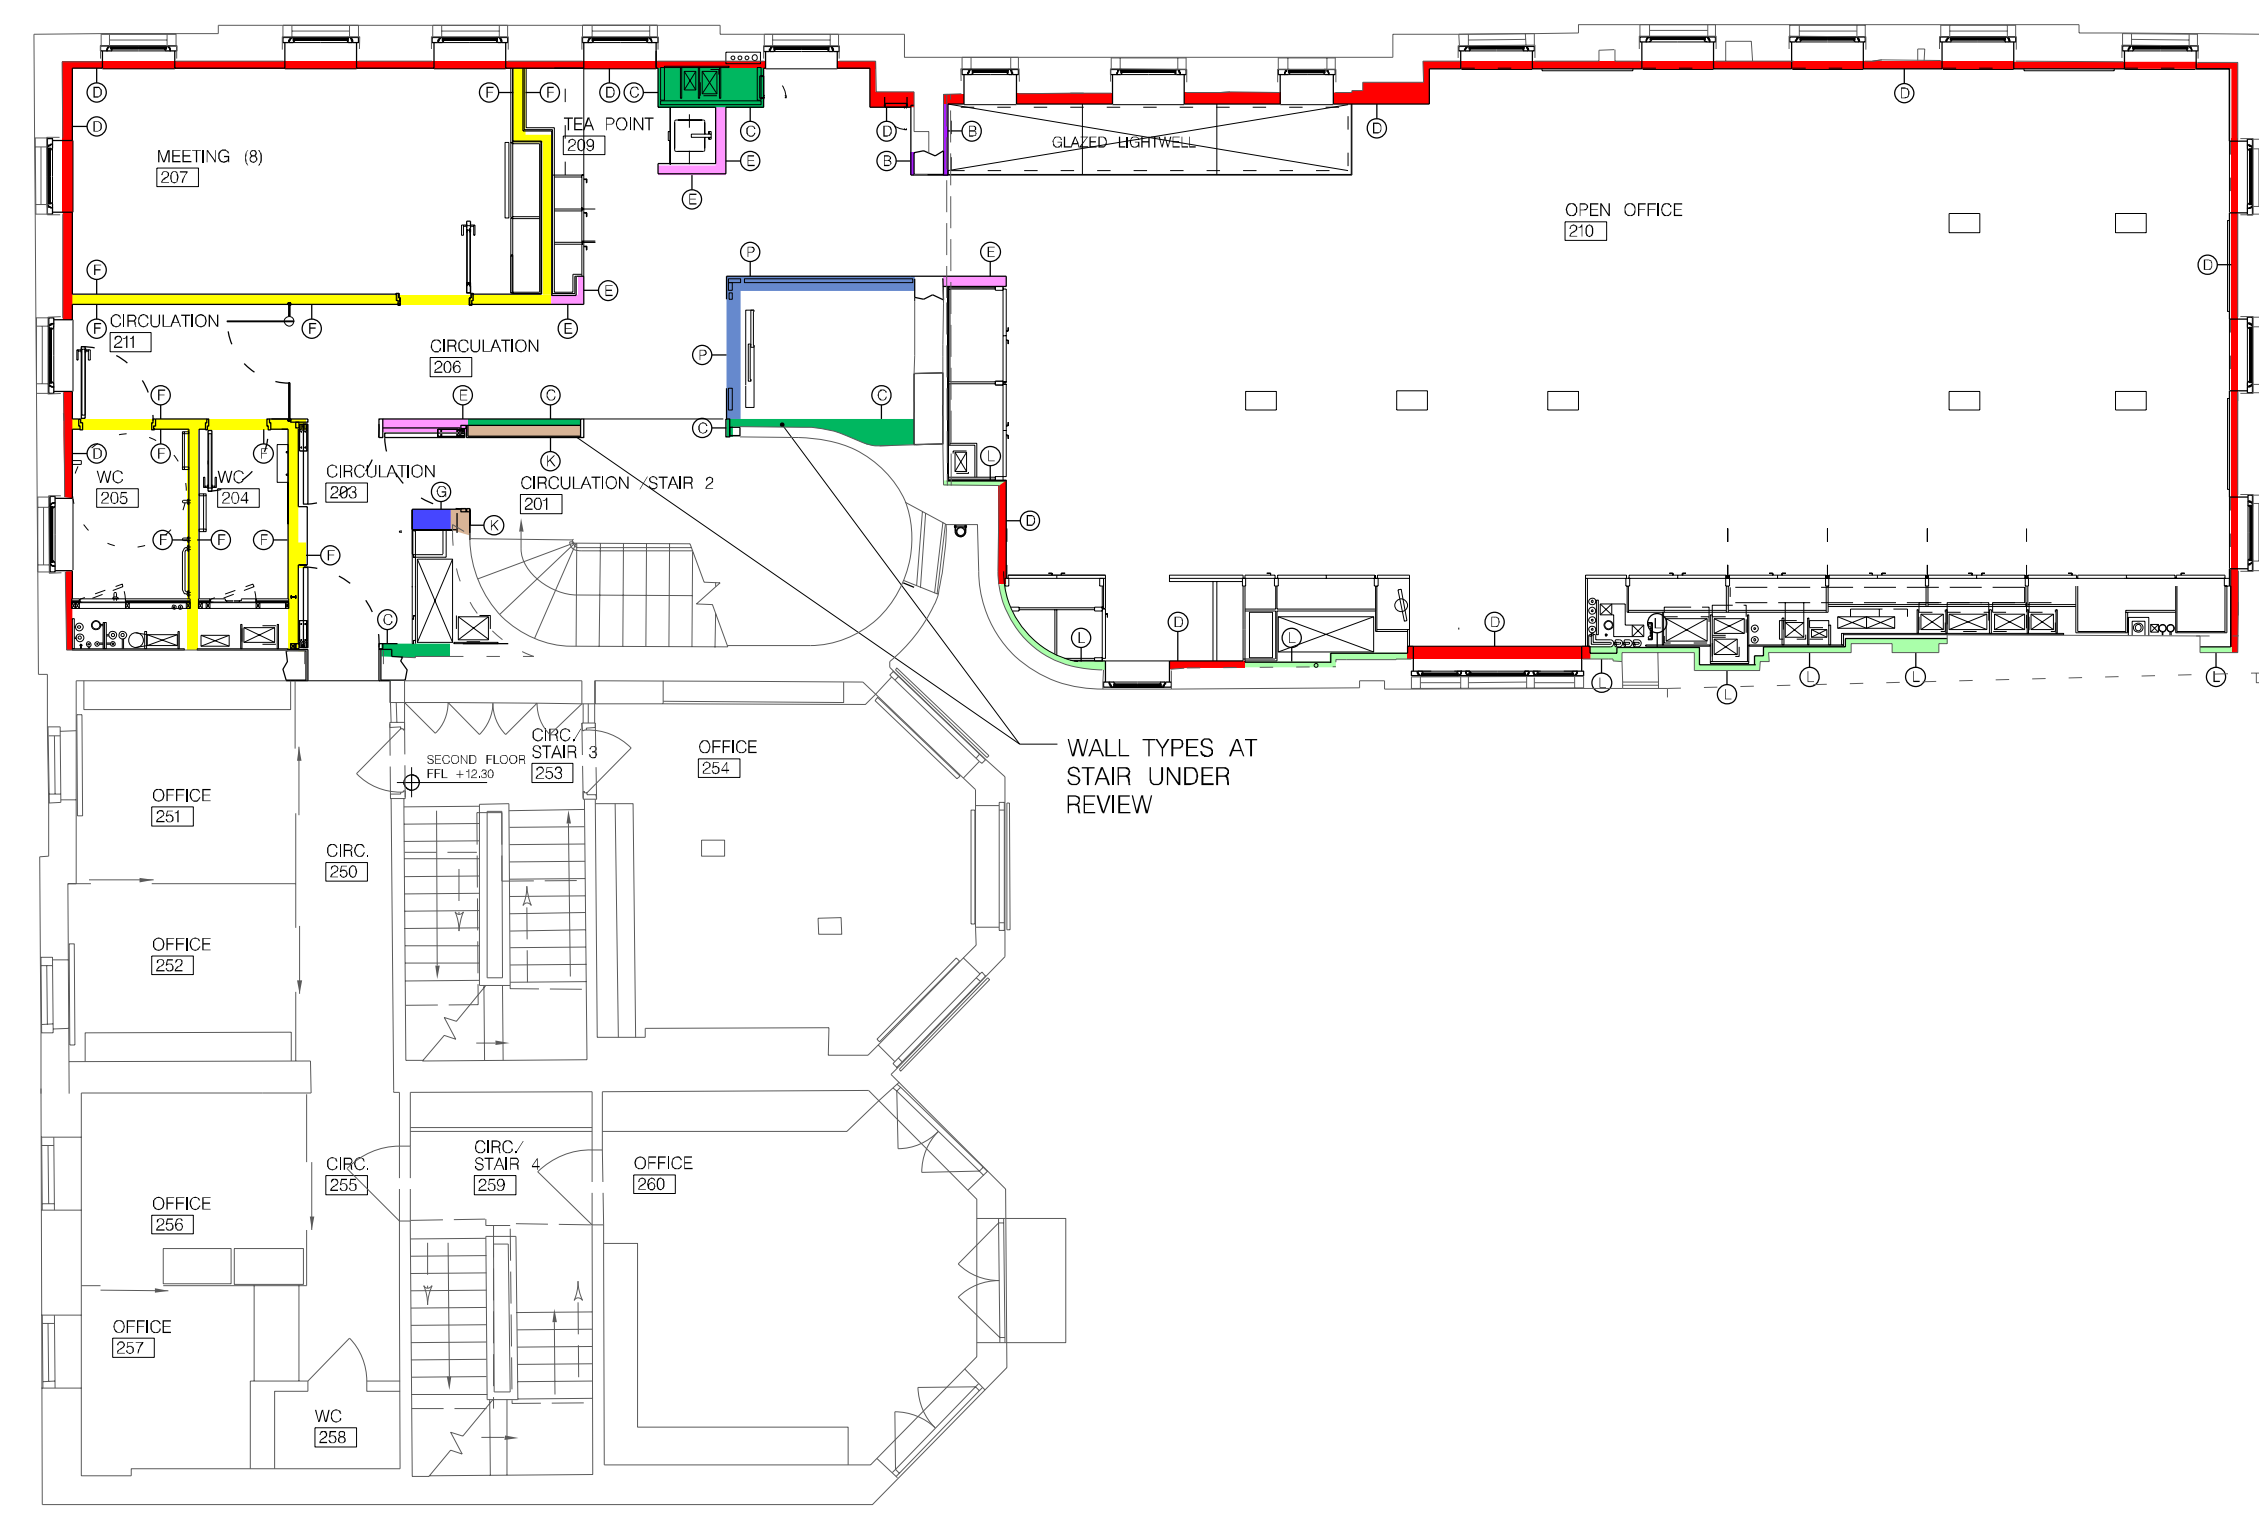

04
5220

WALL TYPES
SECOND FLOOR LEVEL

GENERAL NOTES

- GN1. DRAWINGS TO BE READ IN CONJUNCTION WITH ALL ENGINEERS' & SPECIALISTS' DRAWINGS & ALL SPECIFICATIONS.
- GN2. DO NOT SCALE FROM THIS DRAWING.
- GN3. ALL DIMENSIONS TO BE VERIFIED ON SITE. FIGURED DIMENSIONS TO TAKE PREFERENCE ON THOSE SCALED.
- GN4. ALL LEVELS TO BE TO ORDNANCE DATUM UNLESS OTHERWISE SPECIFIED.
- GN5. DRAWINGS ARE THE PROPERTY OF IAN RITCHIE ARCHITECTS LTD. AND ARE ISSUED ON THE CONDITION THEY ARE NOT REPRODUCED, RETAINED OR DISCLOSED TO ANY UNAUTHORISED PERSON, EITHER WHOLLY OR IN PART WITHOUT WRITTEN CONSENT OF IAN RITCHIE ARCHITECTS LTD.

WALL TYPE NOTES

- 1. PROPOSED PLANS SHOWN FOR REFERENCE ONLY - REFER TO IRAL-0400 SERIES DRAWINGS FOR GENERAL ARRANGEMENTS.
- 2. REFER TO IRAL-5000 AND IRAL-5001 FOR FIRE RATINGS AND IRAL-5050 AND 5051 FOR ACCUSTIC RATINGS.
- 3. REFER TO IRAL-5222 AND IRAL-5233 FOR WALL FINISHES
- 4. WINDOW REVEALS AS K10135

LEGEND

- WALL TYPE B K10140 (REFER TO IRAL-022220)
- WALL TYPE C K10145 (REFER TO IRAL-032220)
- WALL TYPE D K10155 (REFER TO IRAL-042220)
- WALL TYPE E K10110 (REFER TO IRAL-052220)
- WALL TYPE F K10115 (REFER TO IRAL-062220)
- WALL TYPE G K10100 (REFER TO IRAL-072220)
- WALL TYPE H K10125 (REFER TO IRAL-082220)
- WALL TYPE J K10150 (REFER TO IRAL-092220)
- WALL TYPE K M20210, F10240 (REFER TO IRAL-102220)
- WALL TYPE L K10160 (REFER TO IRAL-112220)
- WALL TYPE M K10105 (REFER TO IRAL-122220)
- WALL TYPE N K10165 (REFER TO IRAL-132220)
- WALL TYPE P K10170 (REFER TO IRAL-142220)
- WALL TYPE R K10180 (REFER TO IRAL-012221)
- WALL TYPE S K13125 (REFER TO IRAL-022221)
- WALL TYPE T K10175 (REFER TO IRAL-032221)


AMENDMENT IN ABEYANCE

K01	02.03.09	TM	Wall Type T applied (Revised). Amendments to layout in R15B16 & R15B17/04/04, Type C noted B03.
K00	16.01.09	AC	Single K, Issue: Wall Types at Basement, Ground, 1st & 2nd. B1 amended as above. Wall Type D1 spec code amended, type C amended.
F00	16.07.08	BF	First Issue
Rev	Date	By	Description

Job Title
NORTH HOUSE

Drawing Title
**Wall and Lining Types
Location Plans
Sheet 1**

IAN RITCHIE ARCHITECTS ©
110 Three Colt Street London E14 6AZ
Tel: 020 7338 1100 Fax: 020 7338 1199

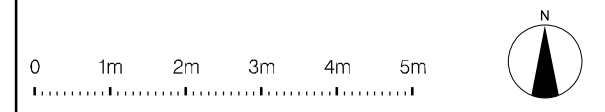

INFORMATION		
Scale	1:100 [A1]	Date 31.07.08
Drawn	BF	Checked TM
Approved	AS	
Job No	560	Drawing No IRAL-5220
Rev		K01