



01
2660

WC ACCESS PANEL AND SINK BACKSPASH
PLAN

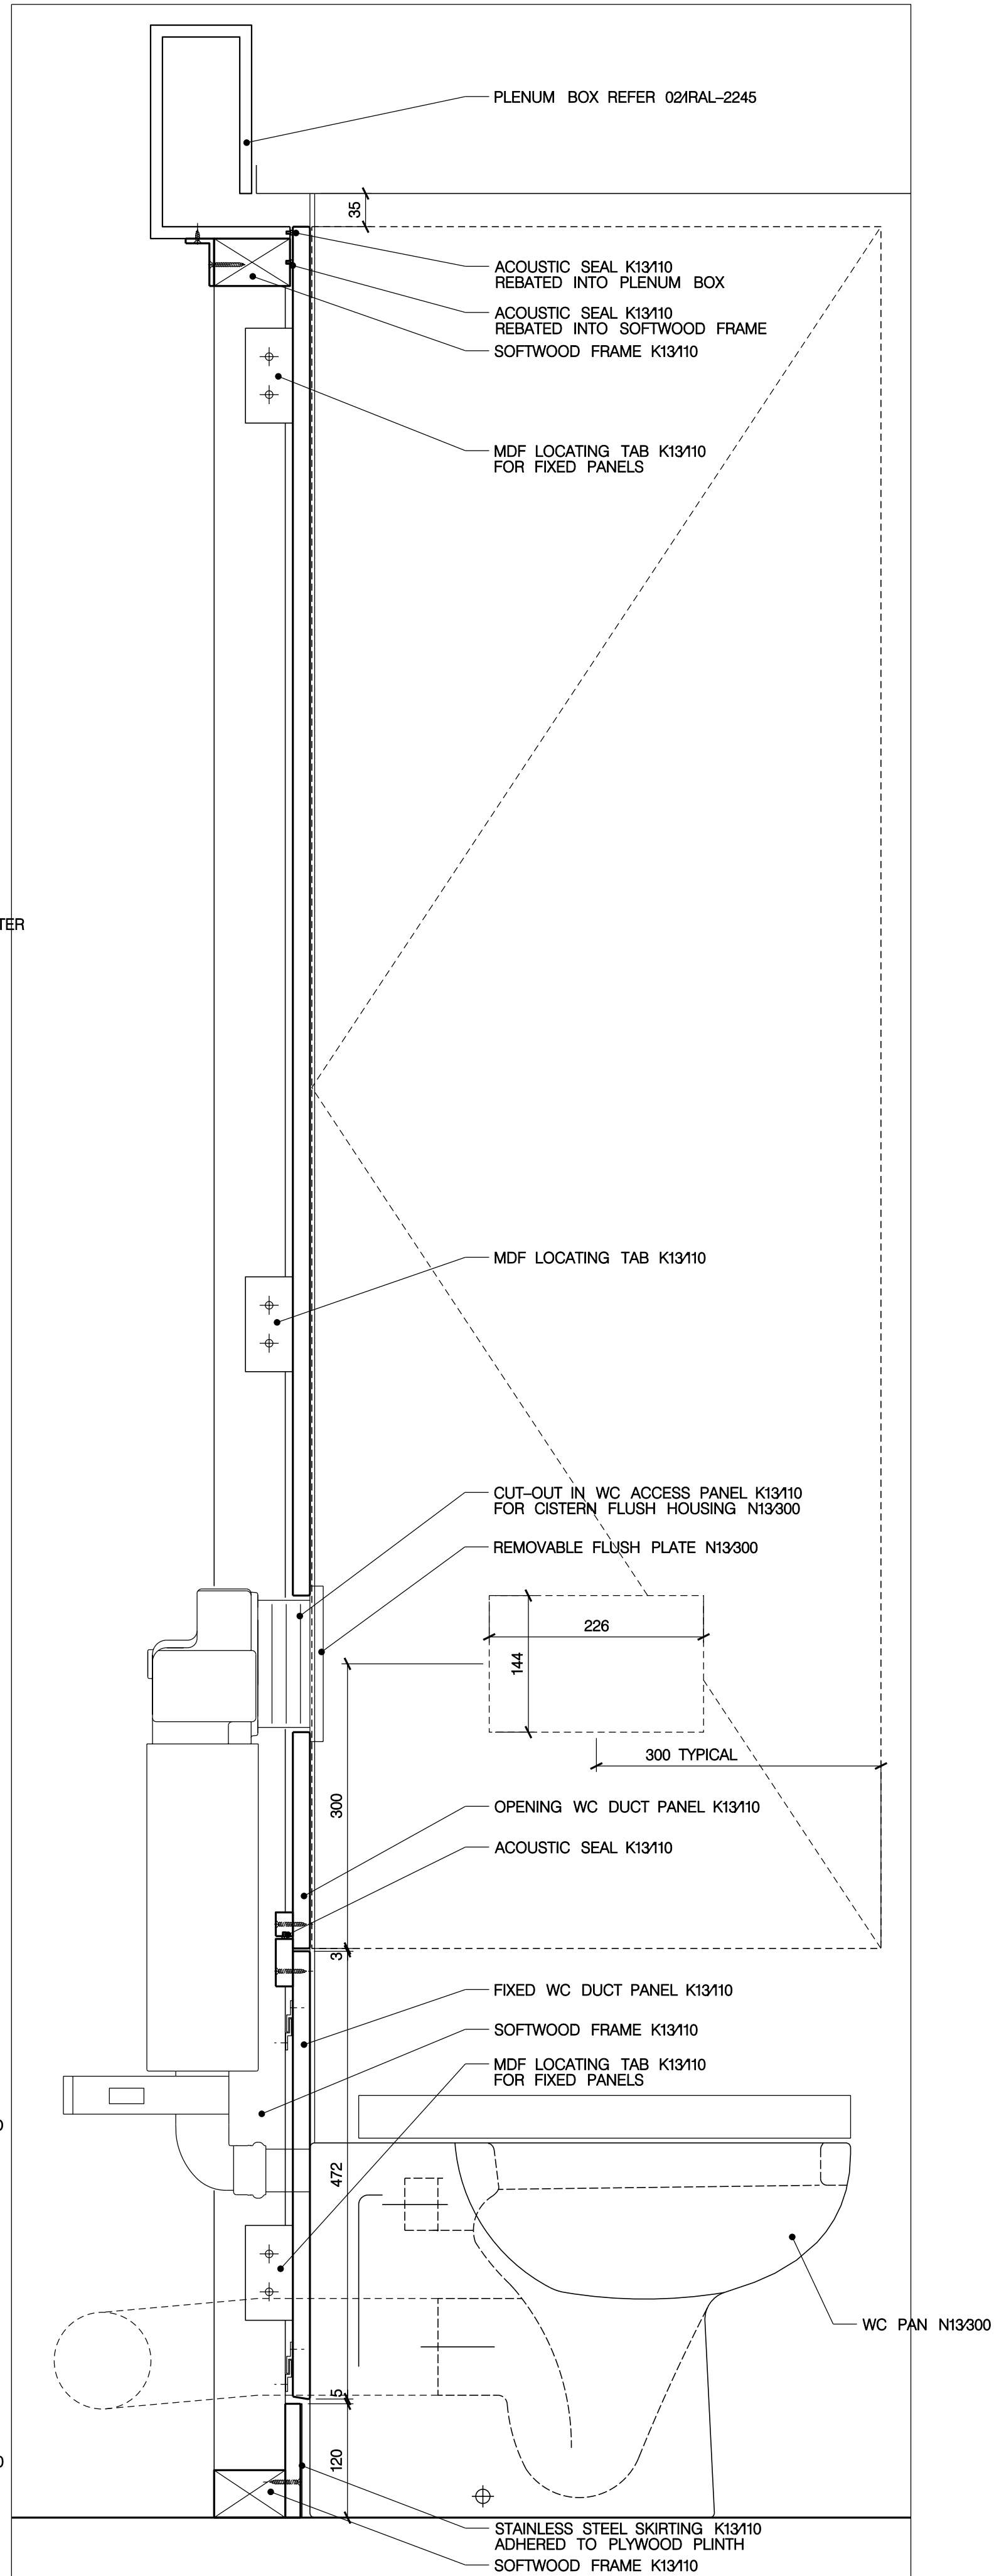

02
2660

WC ACCESS PANEL
SECTION

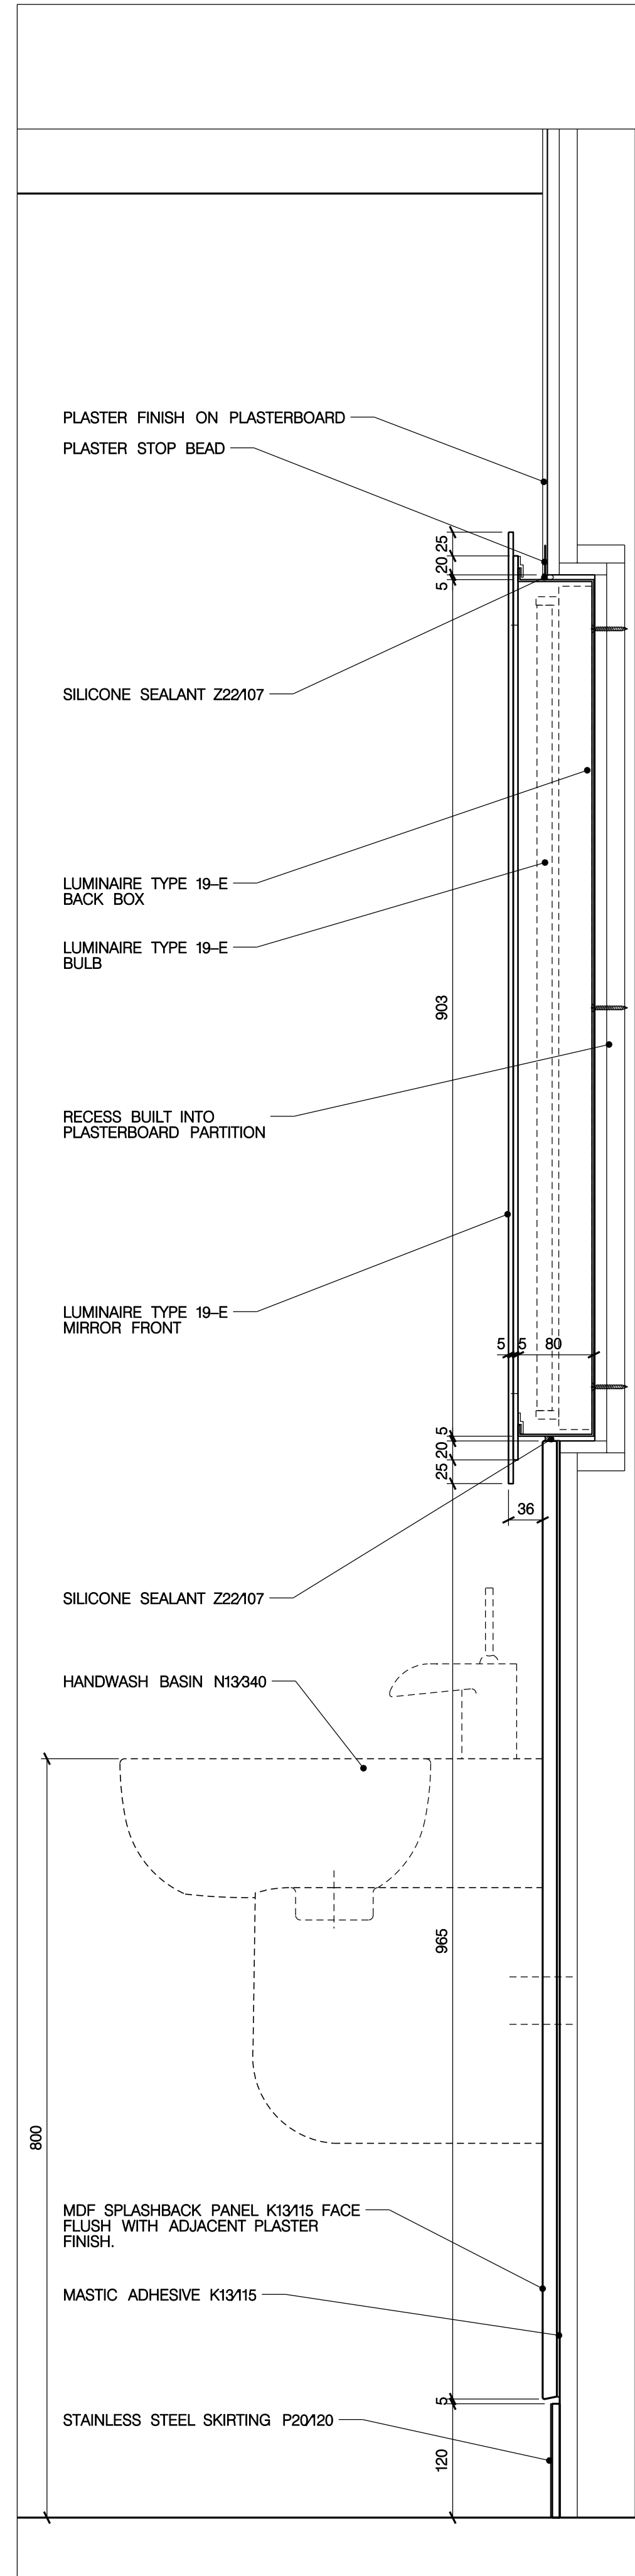

03
2660

MDF PANEL AT SINK
SECTION

GENERAL NOTES

- GN1. DRAWINGS TO BE READ IN CONJUNCTION WITH ALL ENGINEERS' & SPECIALISTS' DRAWINGS & ALL SPECIFICATIONS
GN2. DO NOT SCALE FROM THIS DRAWING.
GN3. ALL DIMENSIONS TO BE VERIFIED ON SITE. FIGURED DIMENSIONS TO TAKE PREFERENCE ON THOSE SCALED.
GN4. ALL LEVELS TO BE TO ORDINANCE DATUM UNLESS OTHERWISE SPECIFIED.
GN5. DRAWINGS ARE THE PROPERTY OF IAN RITCHIE ARCHITECTS LTD. AND ARE ISSUED ON THE CONDITION THEY ARE NOT REPRODUCED, RETAINED OR DISCLOSED TO ANY UNAUTHORISED PERSON, EITHER WHOLLY OR IN PART WITHOUT WRITTEN CONSENT OF IAN RITCHIE ARCHITECTS LTD.
GN6. ALL SERVICES SHOWN ARE INDICATIVE. WORKS TO BE COORDINATED WITH BUILDERS WORK AND INSTALLATION DRAWINGS.

FITTINGS NOTES

1. DRAWINGS INDICATIVE OF FITTED FURNITURE, SANITARYWARE, RIGID FINE LINING SYSTEMS AND RELATED ACCESSORIES ONLY.

K00 18.05.08 CR Fully revised, issued for Construction.

F03 31.07.08 JB First Issue

Rev Date By Description

Job Title
NORTH HOUSE

Drawing Title
**WC Duct Panel
K13110
Details**

IAN RITCHIE ARCHITECTS®
110 Three Colt Street London E14 8AZ
Tel: 020 7338 1100 Fax: 020 7338 1199

0 50mm 100mm 150mm 200mm

Status
CONSTRUCTION

Scale
1:5 [A1]

Date
31.07.08

Drawn
JB

Checked
TM

Approved
AS

Job No
560

Drawing No
IRAL-2660

Rev
K00