

01  
5211

FLOOR FINISHES  
THIRD FLOOR LEVEL



03  
5211

FLOOR FINISHES  
ROOF LEVEL

02  
5211

FLOOR FINISHES  
FOURTH FLOOR LEVEL

## GENERAL NOTES

- GN1. DRAWINGS TO BE READ IN CONJUNCTION WITH ALL ENGINEERS' & SPECIALISTS' DRAWINGS & ALL SPECIFICATIONS.
- GN2. DO NOT SCALE FROM THIS DRAWING.
- GN3. ALL DIMENSIONS TO BE VERIFIED ON SITE. FIGURED DIMENSIONS TO TAKE PREFERENCE ON THOSE SCALED.
- GN4. ALL LEVELS TO BE TO ORDNANCE DATUM UNLESS OTHERWISE SPECIFIED.
- GN5. DRAWINGS ARE THE PROPERTY OF IAN RITCHIE ARCHITECTS LTD. AND ARE NOT REPRODUCED, RETAINED OR DISCLOSED TO ANY UNAUTHORISED PERSON EITHER WHOLLY OR IN PART WITHOUT WRITTEN CONSENT OF IAN RITCHIE ARCHITECTS LTD.

## FLOOR DETAIL NOTES

1. FOR FLOOR BUILD-UP DETAILS REFER TO IRAL-2210

## LEGEND


- M40120 STONE FLOOR AT CONCRETE SLAB SEE DRAWING: IRAL-102210
- NEW STONE AT EXISTING CONCRETE
- M40120 STONE FLOOR AT CONCRETE SLAB SEE DRAWING: IRAL-112210
- M40140 STONE FLOOR TO MATCH AT CONCRETE SLAB SEE DRAWING: IRAL-032210
- M40120 STONE FLOOR AT CONCRETE SLAB SEE DRAWING: IRAL-042210
- M40120 STONE FLOOR AT ELEVATED DECK SEE DRAWING: IRAL-082210
- M40140 STONE FLOOR TO MATCH AT ELEVATED DECK SEE DRAWING: IRAL-122210
- C40b110 EXISTING STONE FINISHES (TO BE CONSERVED)
- M50175 CARPET FLOOR AT EXISTING STONE FLOOR SEE DRAWING: IRAL-042211
- M50110 RUBBER FLOOR AT ELEVATED DECK SEE DRAWING: IRAL-072210
- M50110 RUBBER FLOOR AT CONCRETE SLAB SEE DRAWING: IRAL-132210
- M50110 RUBBER FLOOR AT CONCRETE SLAB SEE DRAWING: IRAL-012210
- M50110 RUBBER FLOOR AT CONCRETE SLAB SEE DRAWING: IRAL-022210
- M50120 REPLACE EXISTING RUBBER
- M50173 CARPET FLOOR AT EXISTING CONCRETE STAIR SEE DRAWING: IRAL-052211
- N10300 ENTRANCE MAT
- H14110 GLASS FLOOR
- M60190 SEALED CONCRETE/SCREED
- J21470 CONCRETE PAVERS
- M40130 LIMESTONE PAVERS
- M50174 CARPET FLOOR AT TIMBER FRAMED STAIR
- M50171 CARPET FLOORING
- M50172 & M50171 CARPET FLOORING AT CONCRETE
- AMENDMENT IN ABEYANCE

K02	17.04.08	AC	Legend revised. Carpet finishes references added. 03/01/11 Roof level drawing deleted.
K01	02.03.08	TM	Carpet at Stair 15 removed of timber from legend. Fourth Floor Diagram removed.
K00	19.07.08	AC	Rubber M50110 changed to carpet M50171 in 105 & 108 and on 2nd and 3rd floor.
F00	31.07.08	BF	First Issue
Rev	Date	By	Description

Job Title  
NORTH HOUSE

Drawing Title  
Floor Finishes Location  
Plans  
Sheet 2

IAN RITCHIE ARCHITECTS  
110 Three Colt Street London E14 8AZ  
Tel: 020 7338 1100 Fax: 020 7338 1199

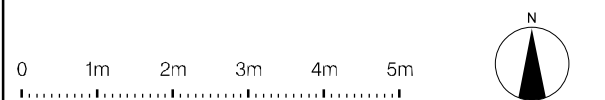

Status		PRELIMINARY	
Scale 1:100 [A1]		Date 31.07.08	
Drawn BF	Checked TM	Approved AS	
Job No 560	Drawing No IRAL-5211	Rev K02	