


**NOTE**  
- Refer to (21) 50, 51, 52 for External Wall Details/Reference.  
- Refer to (22)44 & 45 for Internal Wall Details/References

**FLAT TYPE KEY**

- FLAT A: 1 Bed RSL unit,  
1st floor West.  
FLAT B: 1 Bed RSL unit,  
1st floor East.  
FLAT C: 2 Bed RSL unit,  
2nd floor West.  
FLAT D: 2 Bed RSL unit,  
2nd floor East.  
FLAT E: 2 Bed private market unit,  
3rd & 4th floor West.  
FLAT F: 2 Bed private market unit,  
3rd & 4th floor East.  
FLAT G: 3 Bed private market unit,  
5th floor.

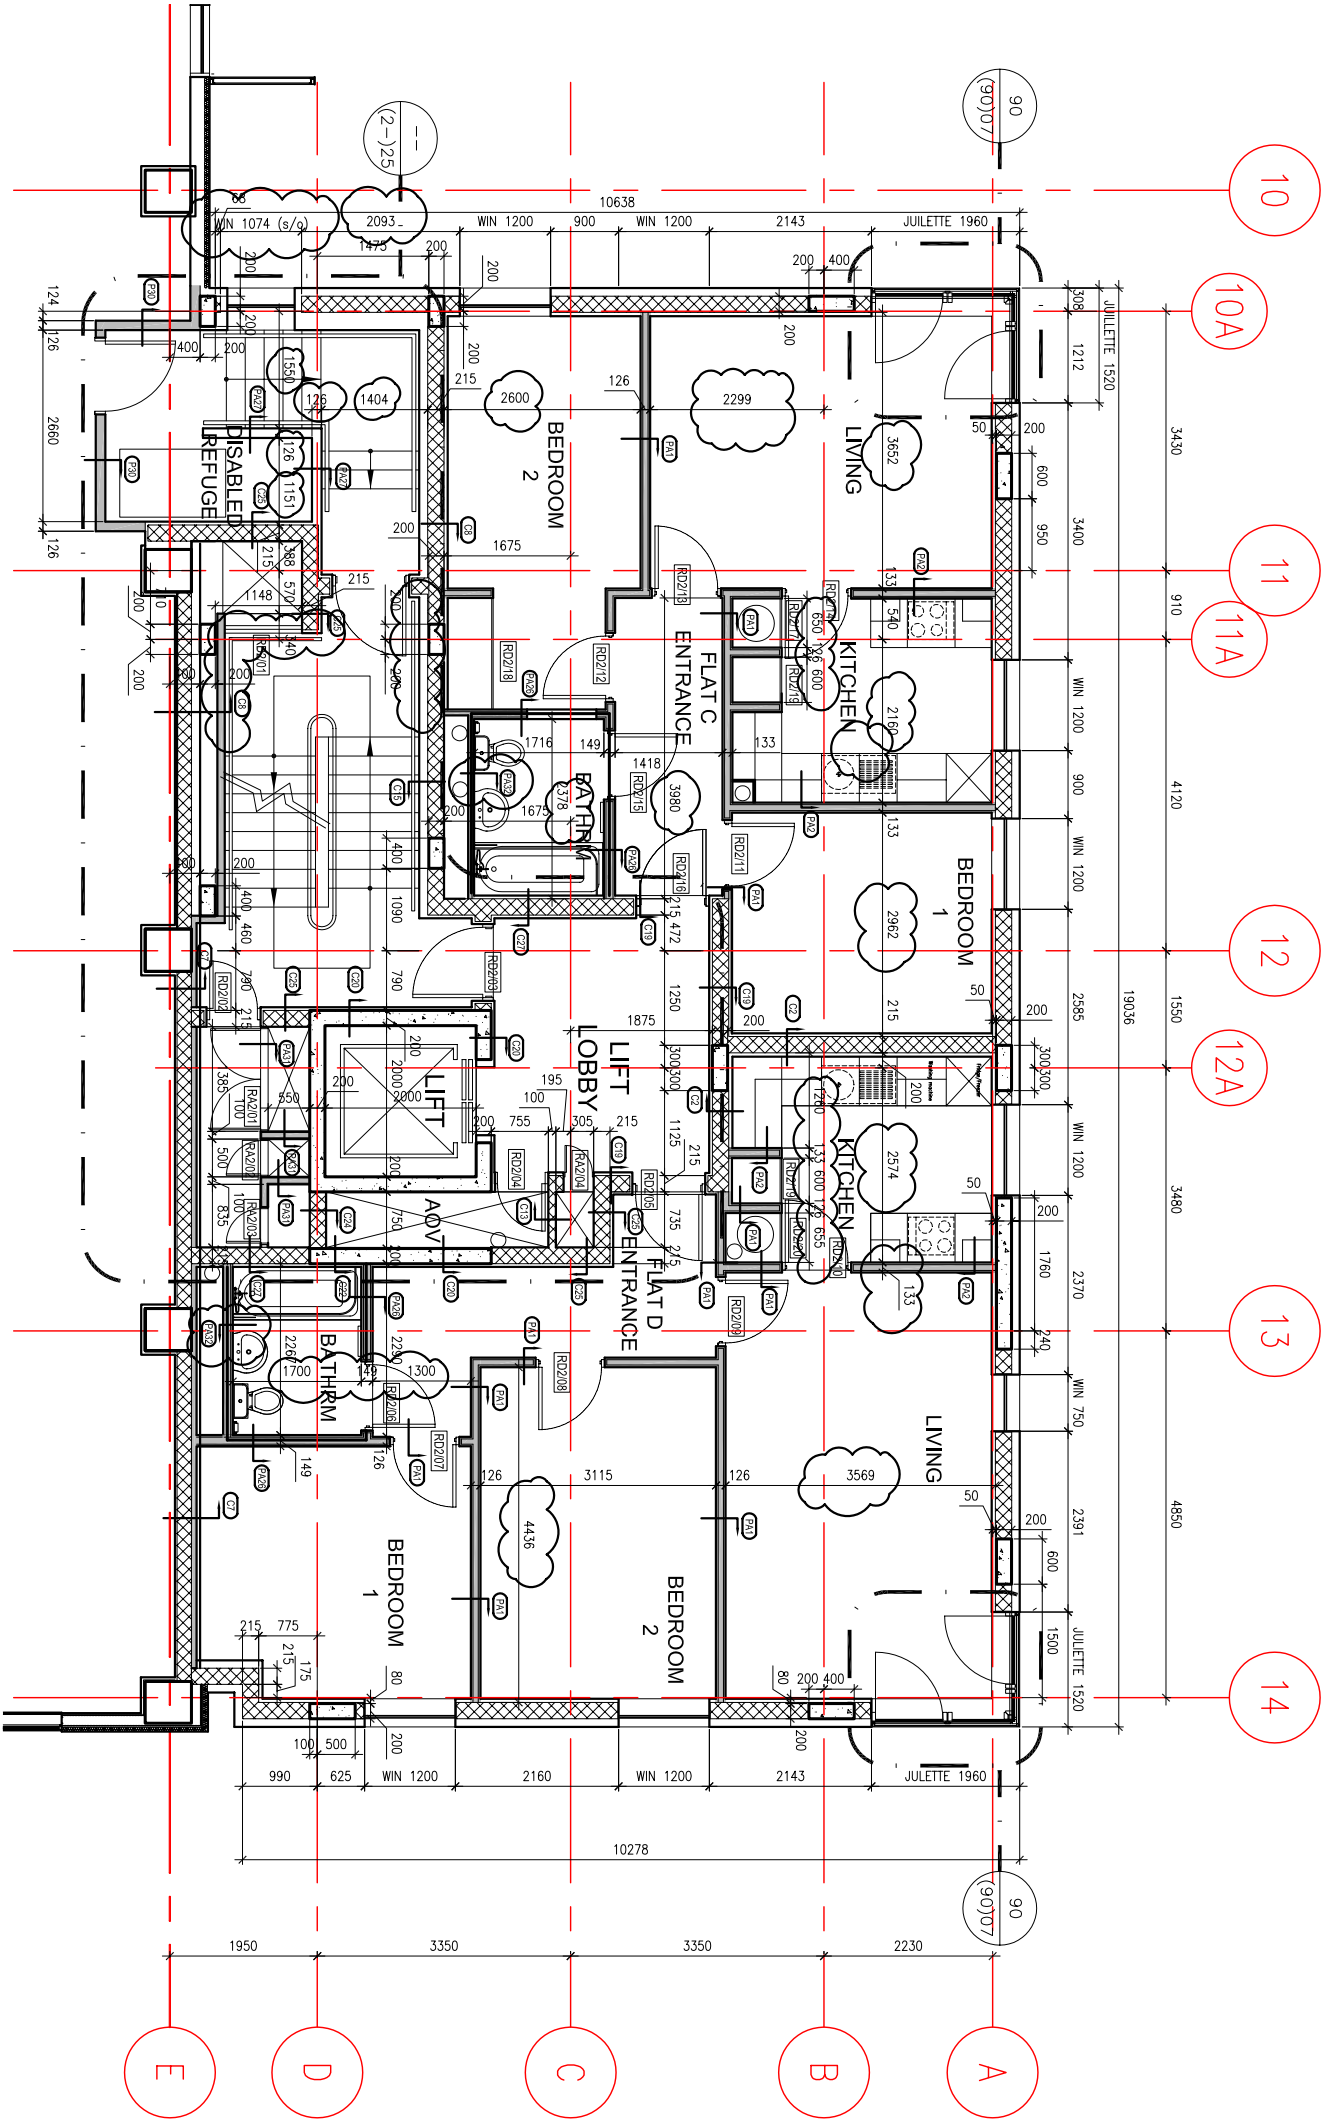

L	Ballustrade revised, Dims revised and added, 28/09/2008	AP	CM
K	Partitions revised, Window dims revised, revised, Juliette balconies revised to suit detail.	AP	CM
J	ISSUED FOR CONSTRUCTION, Flat C revised, Partitions revised, Flat D bathroom swapped around, All dims revised,	AP	CM
H	ding not added, dims revised	31/01/2008	CM
G	All partitions revised, Note revised,		
F	Partition ribs updated, flat type key added,	09/11/2007	CM
E	Door & partition ribs added,Kitchen & dims revised,24/10/2007	CM	MP
D	Issued for tender, Blwork ribs added,	12/10/2007	CM
C	Dims & structural columns revised,	28/09/2007	CM
B	Issued for tender,	13/08/2007	AC
A	Internal dims added, Bathroom layout revised,26/07/2007	AC	MP
I	Issued for comment	12/07/2007	AC
Rev	Notes	By	Issue

**FOR CONSTRUCTION**

Do not scale from this drawing. Check all dimensions and areas on site

**darling**  
associates

Project: Greenoak House, 15 Francis Street, London SW1P 1QH  
1, 029 7830 0050 f: 020 7830 0059 e: [enquiries@darlingassociates.net](mailto:enquiries@darlingassociates.net)

- Project:
- 210 Pentonville Road
  - London
- Title:
- Residential
  - Second Floor

Project No:	Drawing No:	Revision:
• 6007	• (-)22	• L
Scale:	1/50 @ A1	1/100 @ A3
Client:	2006.07.19	Owner: CM
Drawn:	CM	Issue: MP

This design is the copyright of darling associates