


NOTE

- Refer to (21) 50, 51, 52 for External Wall Details/Reference.
- Refer to (22)/44 & 45 for Internal Wall Details
- Refer to drawing series (21)500-538 for Cavity Wall Details

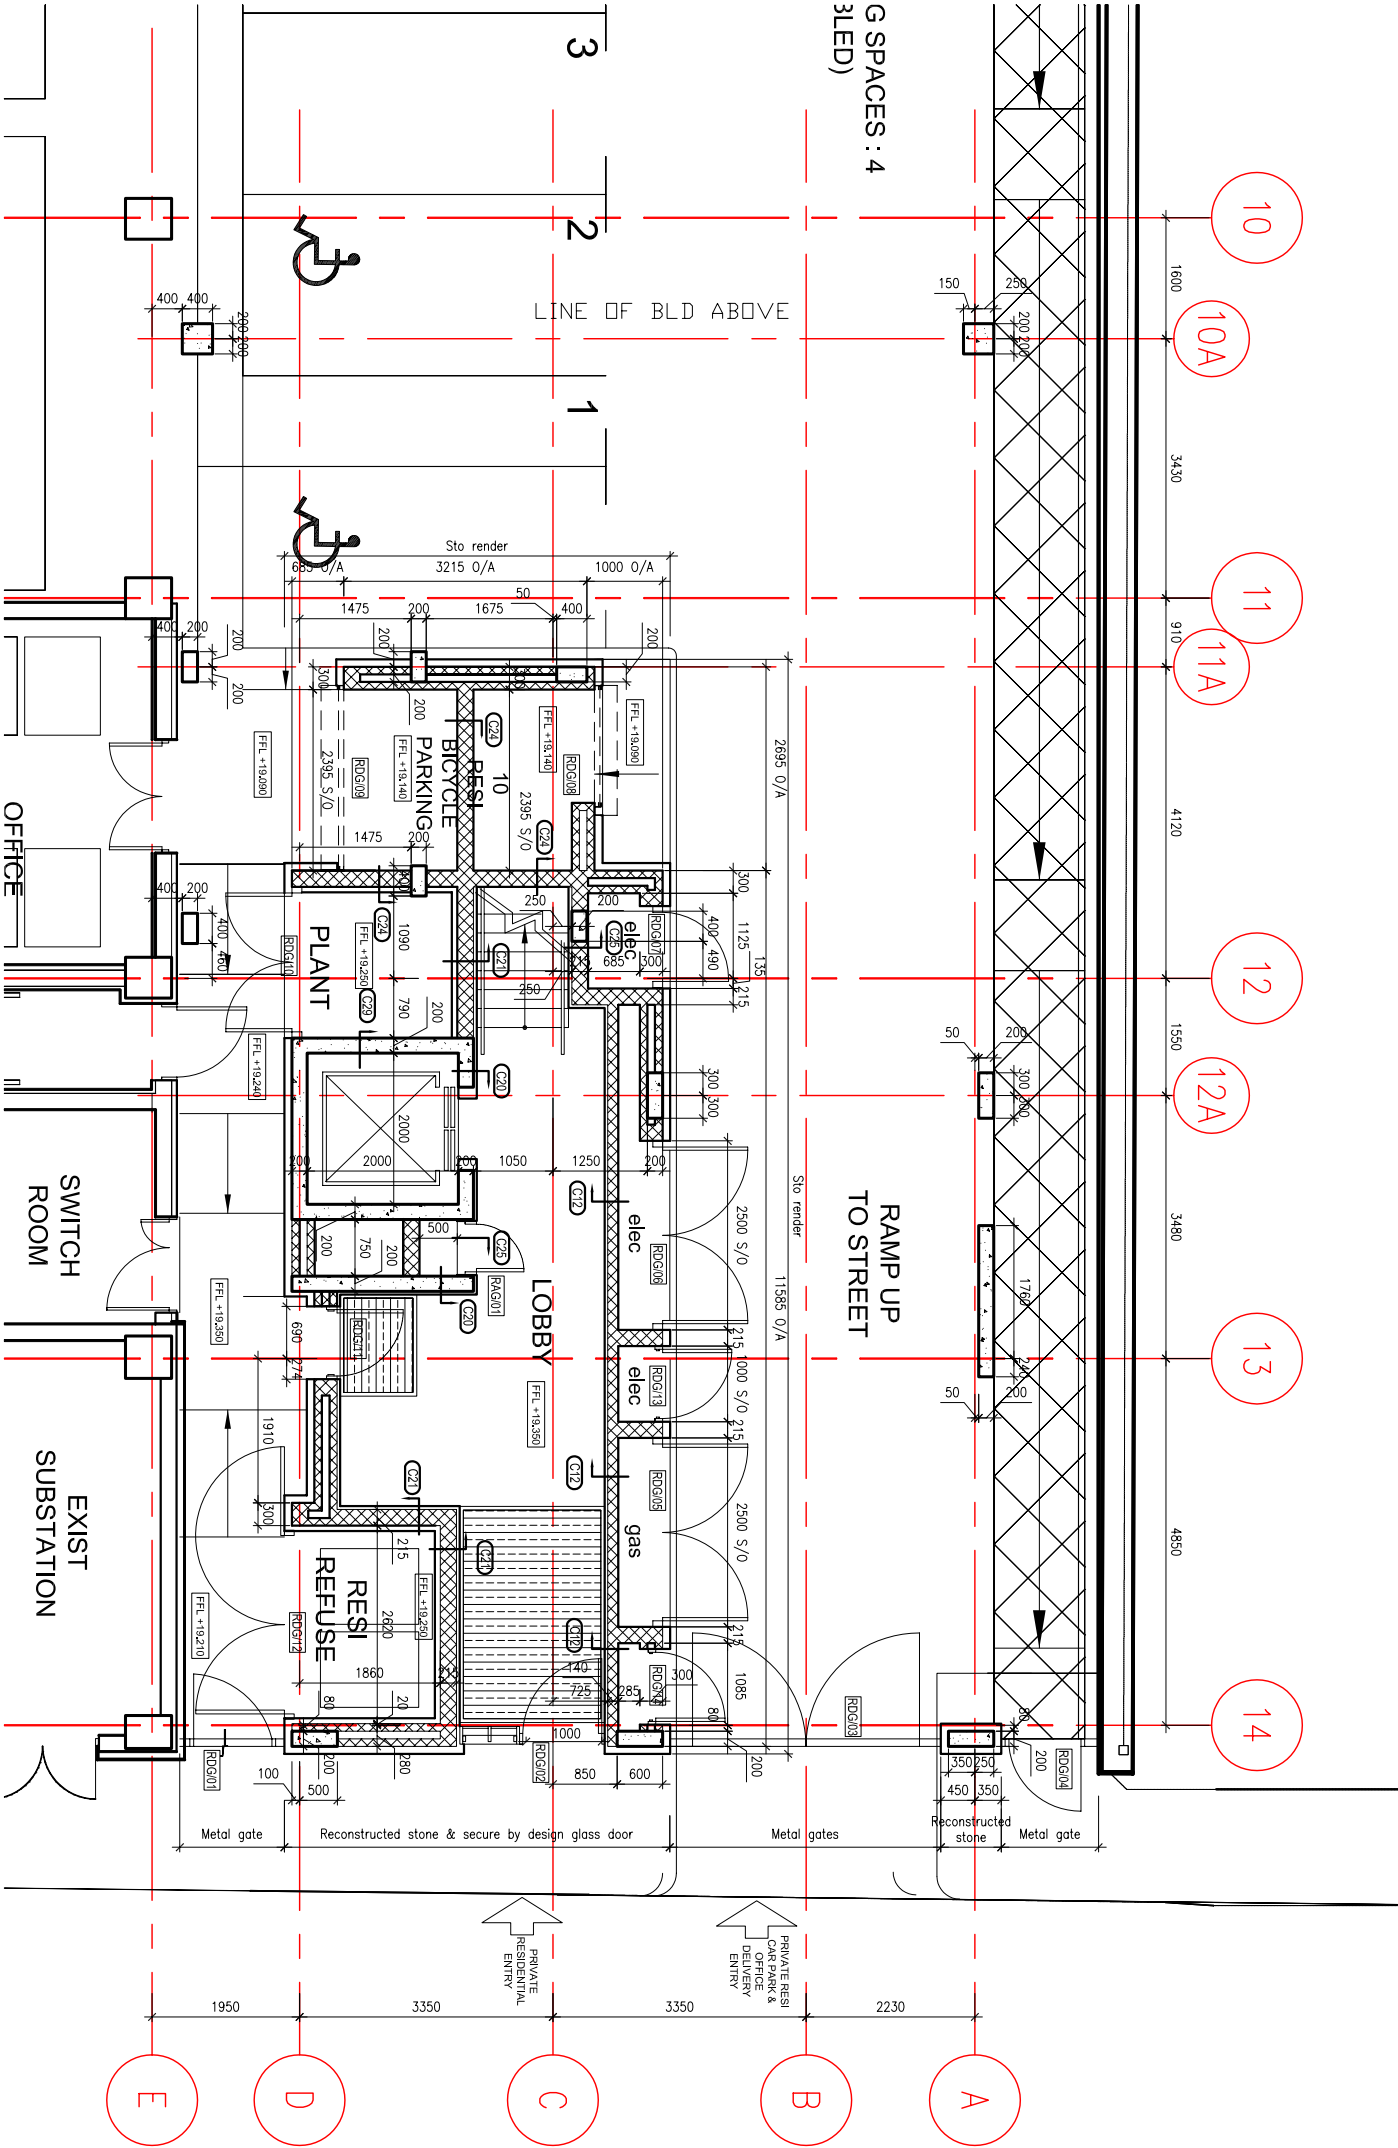

J	Setting out dimensions added, Notes added.	5/05/2008	AP	CM
H	Door and door rel added.	1/05/2008	AP	CM
G	ISSUED FOR CONSTRUCTION	15/02/2008	AP	CM
F	FFL added.			
E	All partitions revised, Note, dims revised.	31/01/2008	AP	MP
D	Door rels added.	24/10/2007	CM	MP
C	Door rels added.	24/10/2007	CM	MP
B	Issued for tender, Partition info added.	12/10/2007	CM	MP
A	Issued for tender, Dims & finishes added.	28/09/2007	CM	MP
I	Meter cupboards & one bike stand added.			
I	Issued for comment	12/07/2007	AC	MP
Rev	Notes			
		dd/mm/yyyy	By	Issue

FOR CONSTRUCTION

Do not scale from this drawing. Check all dimensions and notes on site.

darling
associates

GREENWOOD HOUSE 15 FRANKS STREET LONDON SW1P 1JH
T: 020 7630 0500 F: 020 7630 9059 E: mail@darlingassociates.net

- Project:
- 210 Pentonville Road
 - London
- Title:
- Residential Entrance
 - Ground Floor

Project No:	Drawing No:	Revised:
• 6007	• (-)20	• J

Scale:	1/50 @ A1	1:100 @ A3	CAD File No: H6007(entr)mkv
Date:	2006.07.19	Drawn: CM	Issue: MP

The design is the copyright of darling associates