


SECTION THROUGH WC

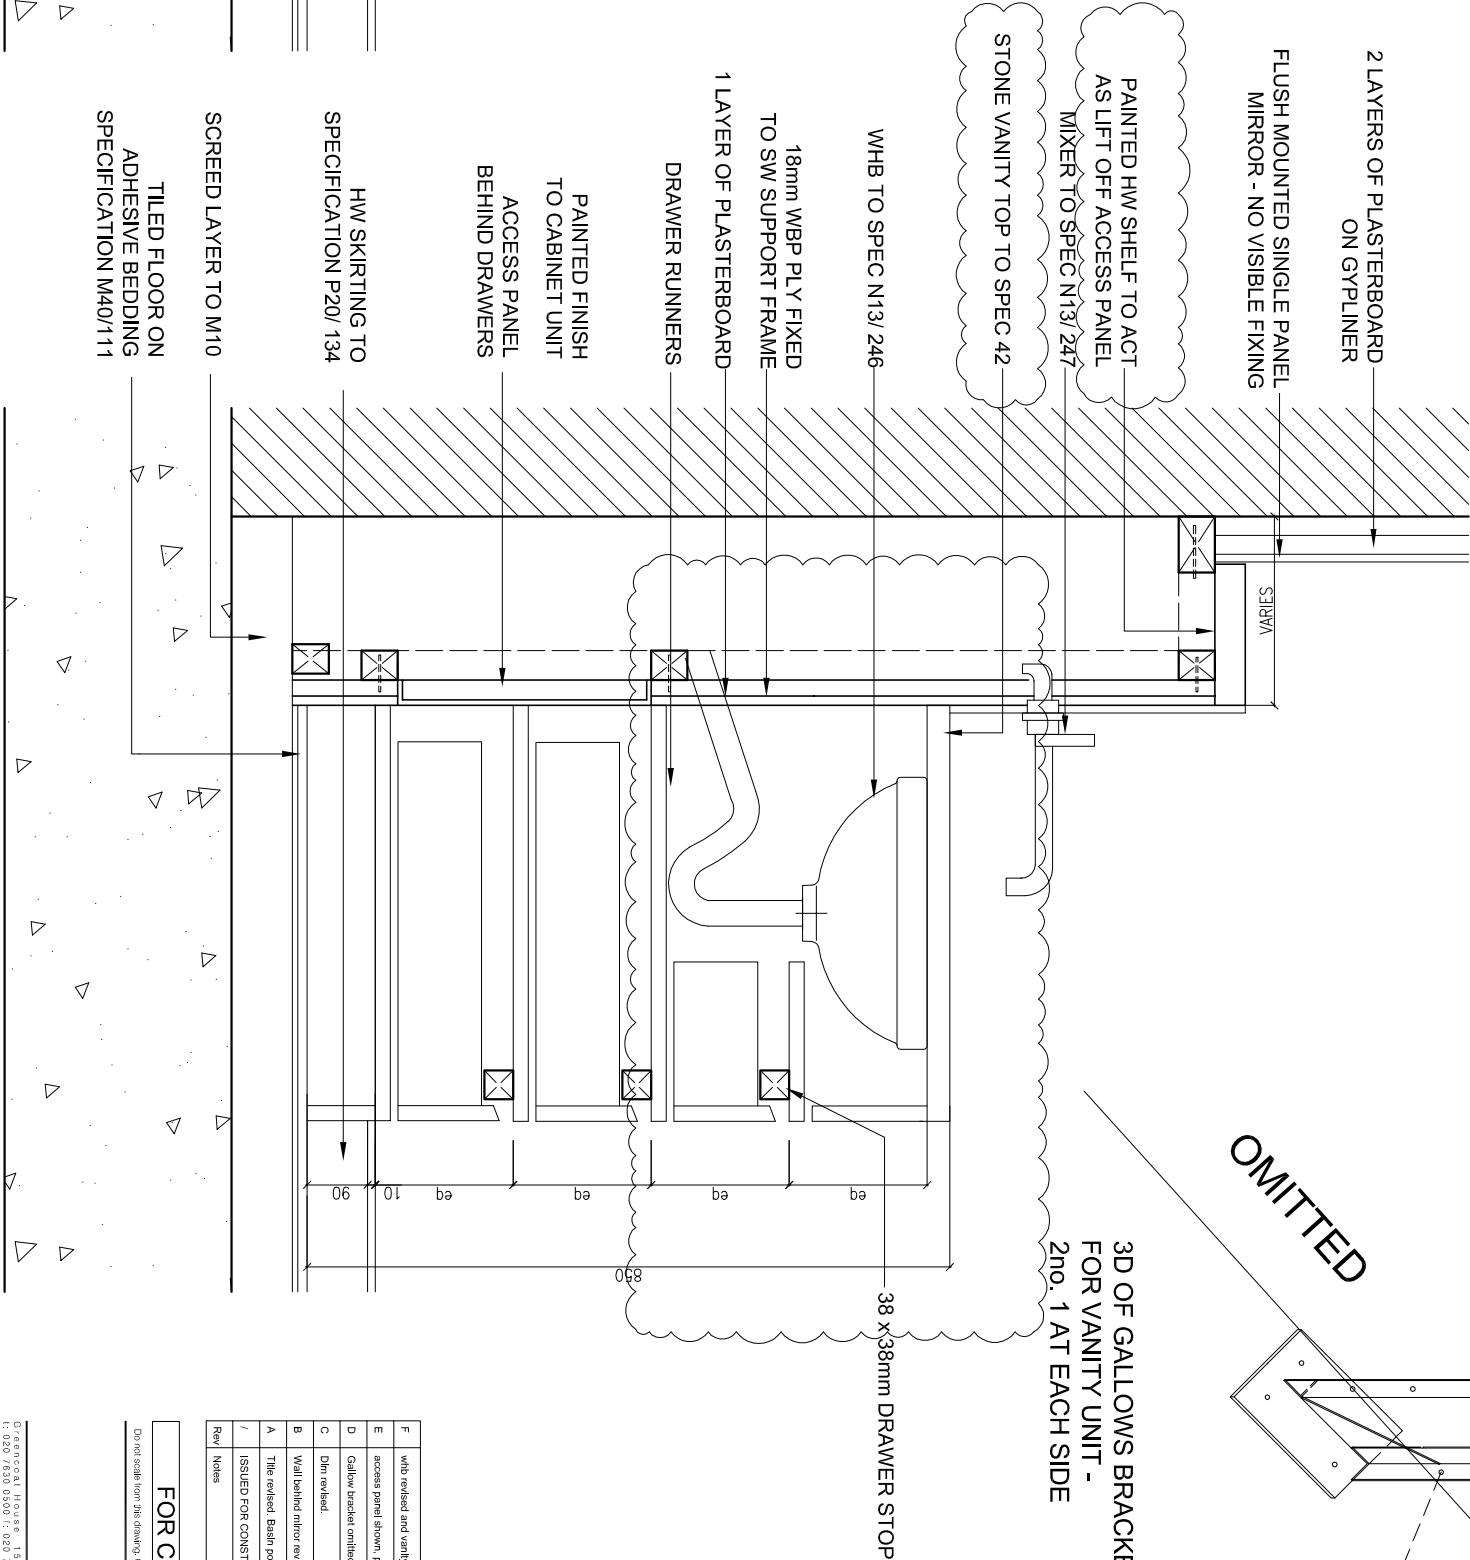

SECTION THROUGH VANITY UNIT

F	Wb reviewed and vanity unit revised.	6.02.2009	AP	CL
E	access panel shown, plasterboard added.	19.01.2009	AP	CL
D	Gallow bracket outlined. Cabinet detail rev.	12.01.2009	AP	CL
C	Dlm revised.	22.10.2008	AP	CL
B	Wall behind mirror revised.	21.10.2008	AP	CL
A	Tile revised. Basin position amended.	09.06.2008	AP	CL
/	ISSUED FOR CONSTRUCTION	06.06.2008	SS	CL
Rev	Notes	dd/mm/yyyy	By	Issue

FOR CONSTRUCTION

Do not scale from this drawing. Check all dimensions and notes on site.

Project: 210 Pentonville Road
London

Client: 210 Pentonville Road
London

Project: 210 Pentonville Road
London

Project: 210 Pentonville Road
London

Scale: 1/5 @ A1
Date: 2008.10.17

The design is the copyright of darling associates