


ELEVATION 3

MATERIALS KEY

- TC
Tile cladding -
Spec clause - M40
- LQ
Laquere panles
Spec Clause - N10
- S
Stainless steel
Spec clause - M40
- PL
White plasterboard
Spec clause - K10

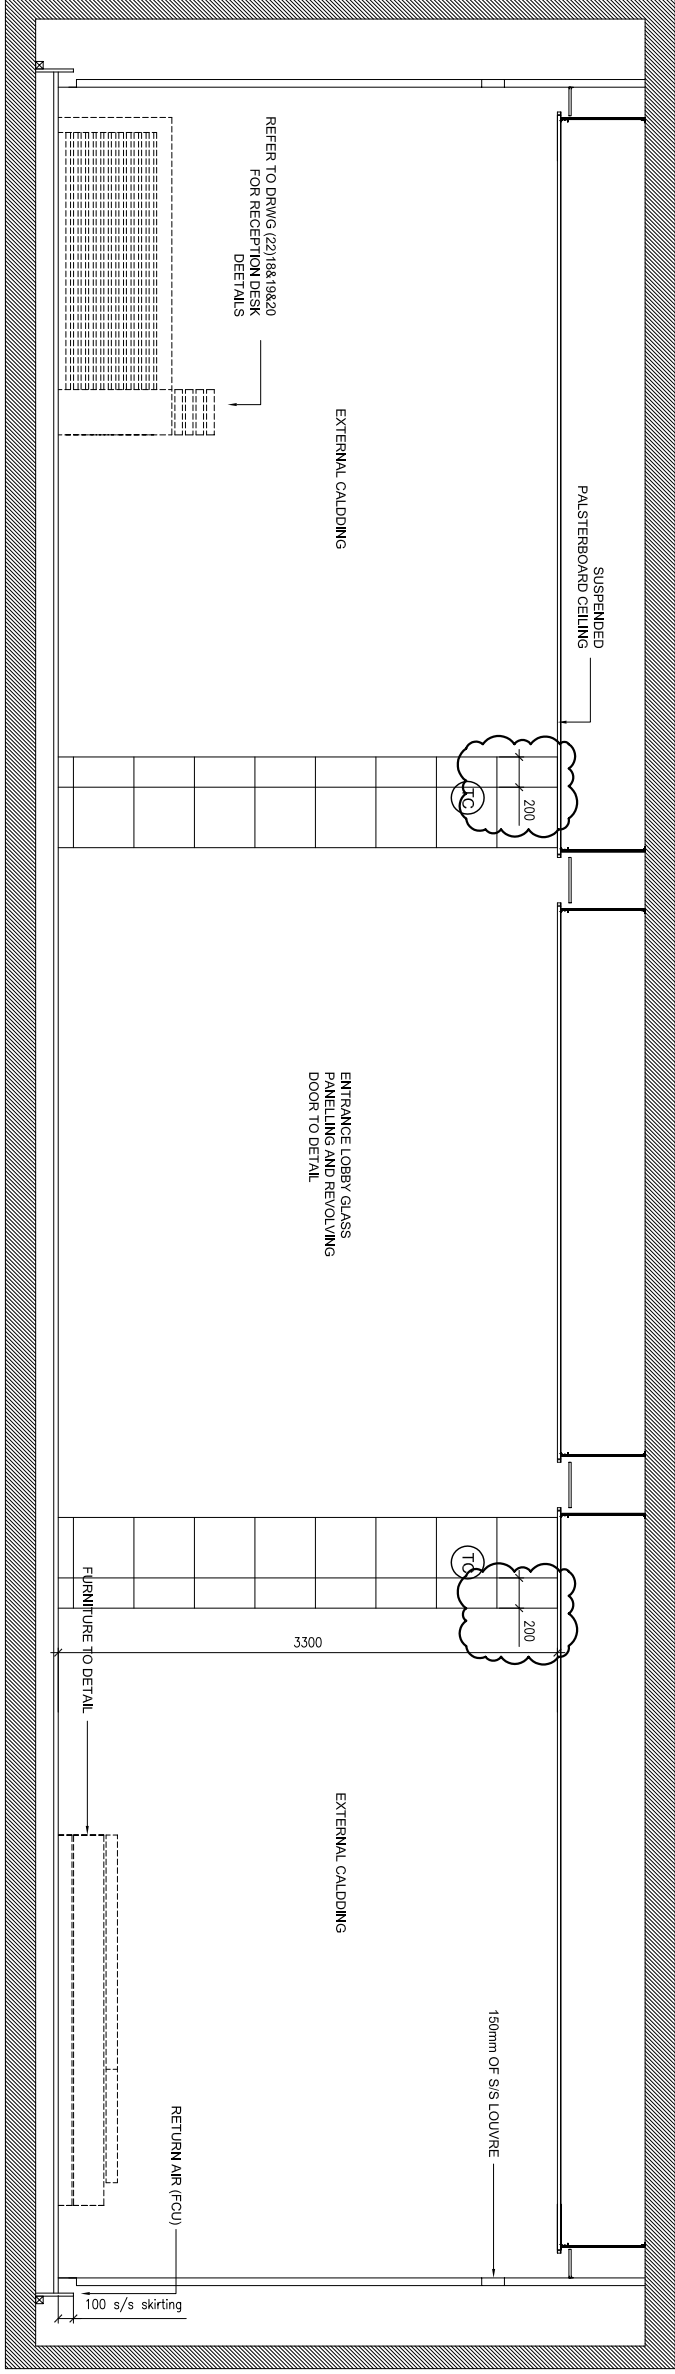

ELEVATION 4

F	stone cladding setting out added.	4.12.2008	ap	cm
E	Ceiling height revised.	2.10.2008	ap	cm
D	Issued for construction.	17.04.2008	ap	cm
C	Light fitting added	28.11.2007	By	Issue
B	Dim added, stone cladding revised.	19.10.2007	By	Issue
A	Notes and dimensions added	29.06/09	By	Issue
Rev	Notes	dd/mm/yyyy	By	Issue

FOR CONSTRUCTION

Do not scale from this drawing. Check all dimensions and cross on JRS

darling
associates

Gleadowood House 16 Francis Street London SW1P 1JH
T: 020 7630 0500 F: 020 7630 9059 E: mail@darlingassociates.net

- Project:
- 210 Pentonville Road
 - London
- Title:
- Reception Elevations 3&4

Project No:	Drawing No:	Revision:
6007	(22)05	F
Scale:	1/25 @ A1	1/50 @ A3
Date: 2007.07.28	Drawn: AP	Issue: MP

The design is the copyright of darling associates