



SECTION THROUGH WC

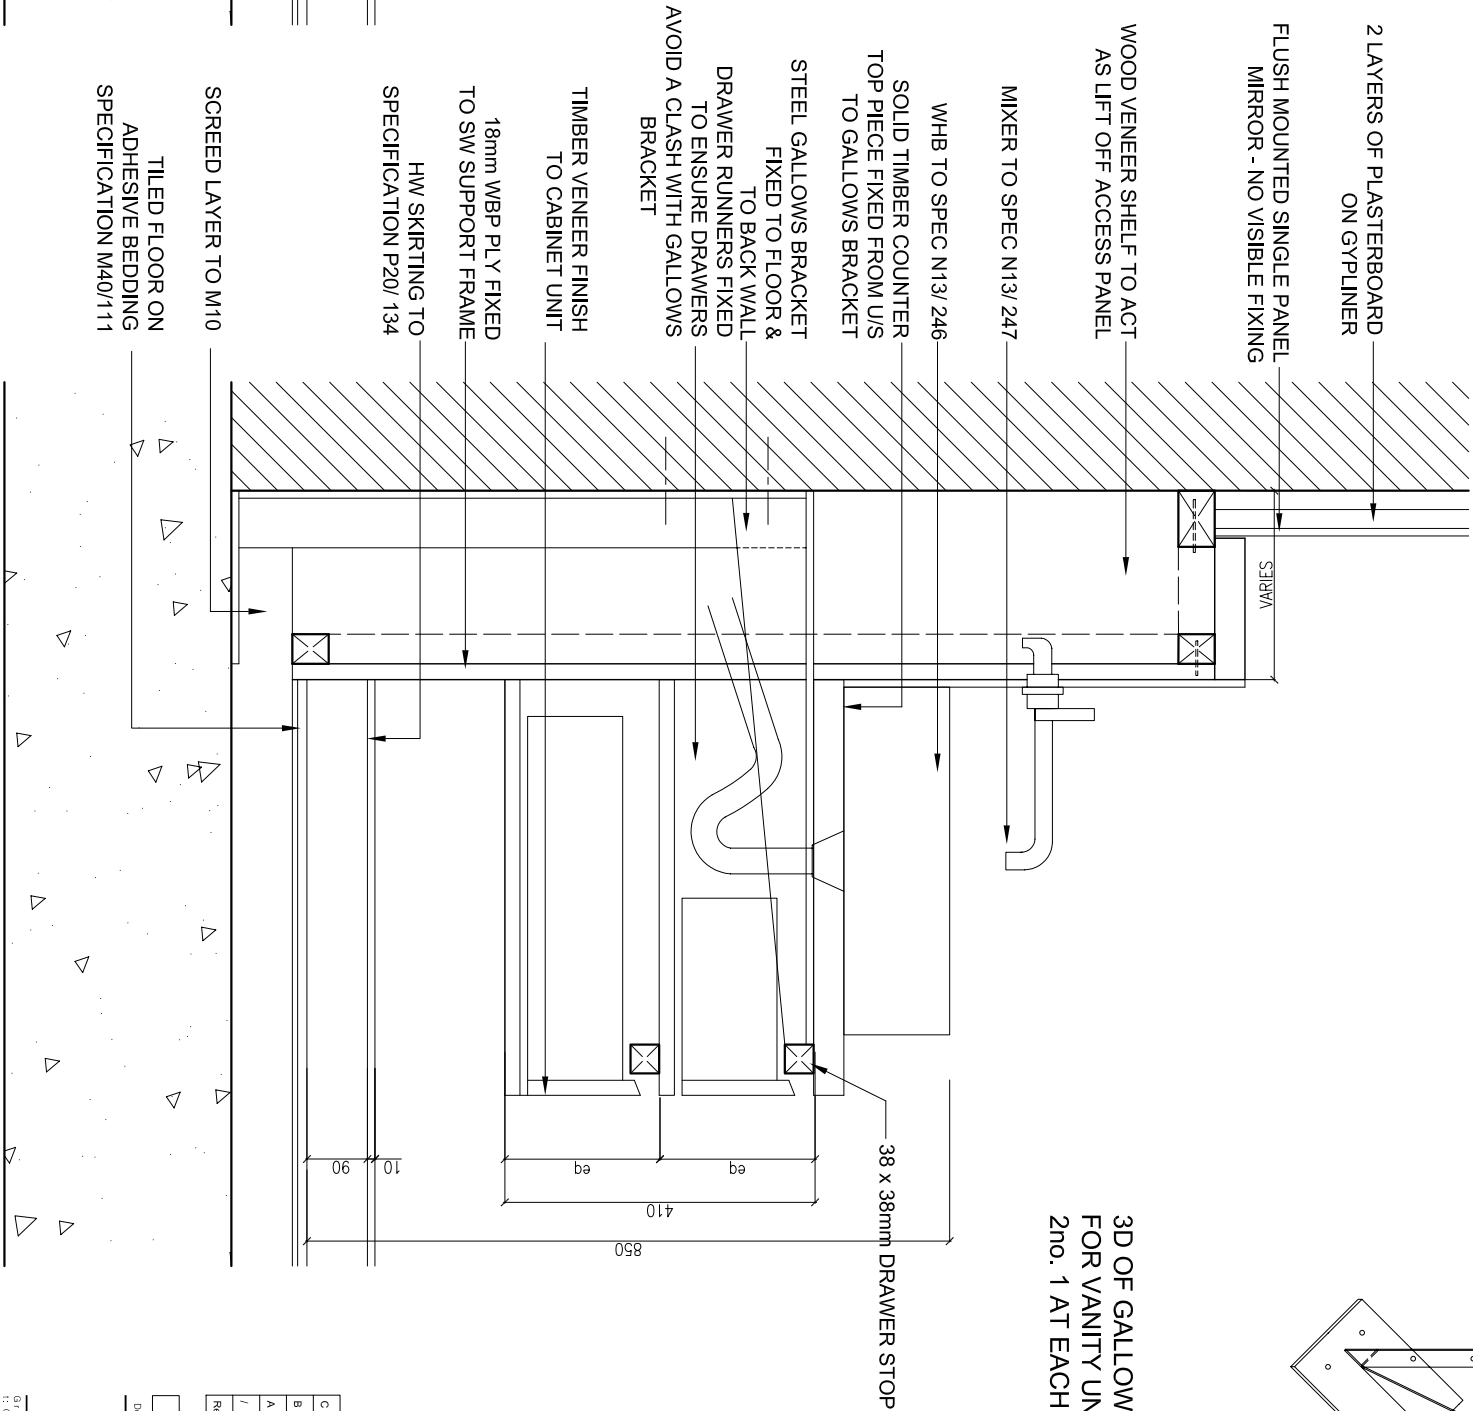

SECTION THROUGH VANITY UNIT

3D OF GALLOW'S BRACKET / POST FOR VANITY UNIT - 2no. 1 AT EACH SIDE

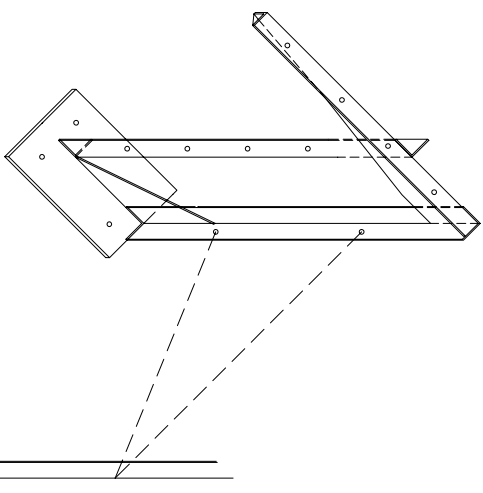

Rev	Notes	Issued	By	Issue
1	ISSUED FOR CONSTRUCTION	06/06/2006	SS	CL
2		06/06/2006	SS	CL

FOR CONSTRUCTION

Do not scale from this drawing. Check all dimensions and notes on site.

210 Pentonville Road

London

Private apartments

Vanity unit details - resi

6007

22/25

C

1/5 @ A1

1/10 @ A3

C&O Rev No: K:/6007/Current/rev(2)

Date: 2006.10.17

Drawn: SS

Issue: CL

The design is the copyright of darling associates

darling associates