


DESIGN INTENT

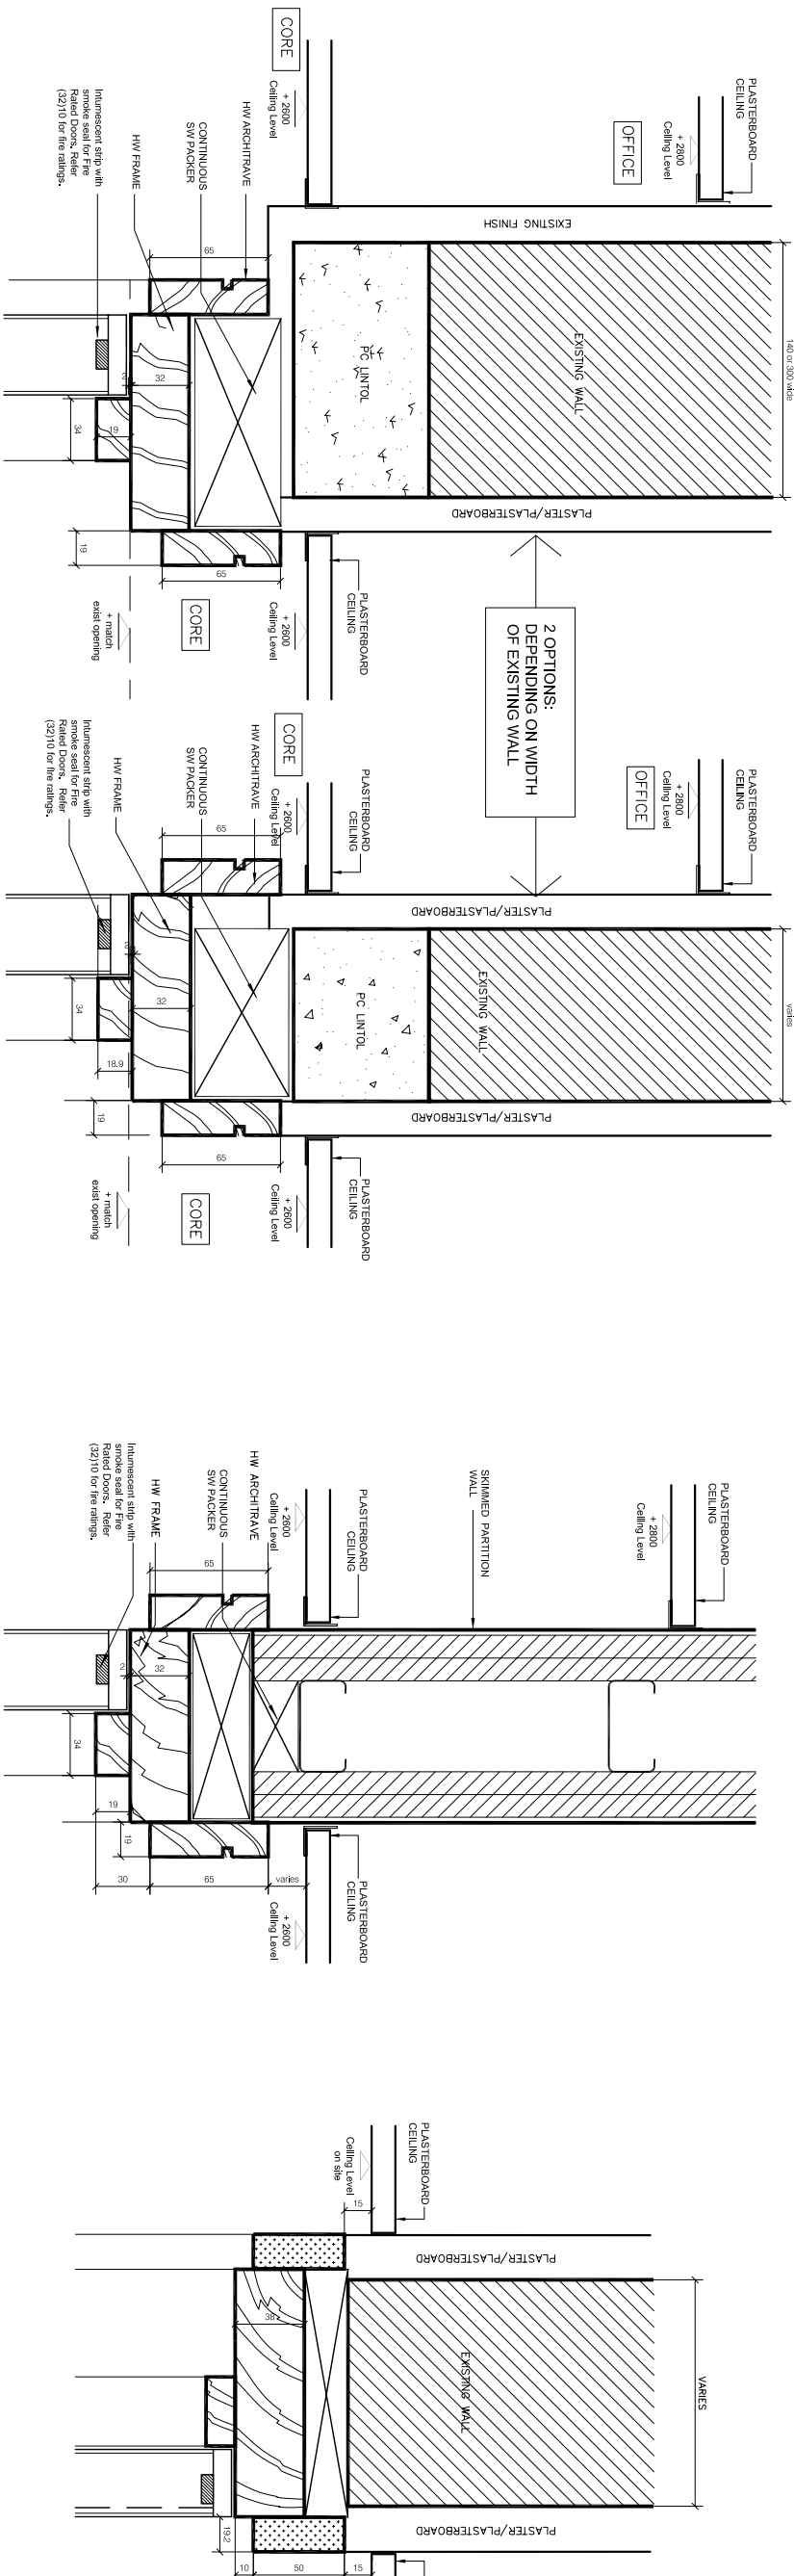

H1 - to doors in Existing Walls btw Cores/Office

H2- doors in new walls btw Cores/Office

H3- to doors in Basement

H4- to doors in new external walls

H5- glass door - lift lobby

H6- lacquer door - lift lobby ground floor

B	H6 added.	22.10.2008	ap	mp
A	Issued for construction	01.05.2008	ap	mp
I	Issued for tender	22.10.2007	ap	mp
Rev	Notes	dd/mm/yyyy	By	Issue

FOR CONSTRUCTION

Do not scale from this drawing. Check all dimensions and sizes on site.

darling associates

GREENFORD HOUSE 18 FRASER STREET LONDON SW1P 1TH

T: 020 7630 0500 F: 020 7630 9059 E: mail@darlingassociates.net

- Project:
- 210 Pentonville Road

- Title:
- London

- Typical head door details
- Offices

Project No:	Drawing No:	Revision:
6007	(32)03	B
Scale:	1/2@ A1	1/4@ A3
Date: 2007.10.11	Drawn: AP	Issued: MP

This drawing is the copyright of darling associates