
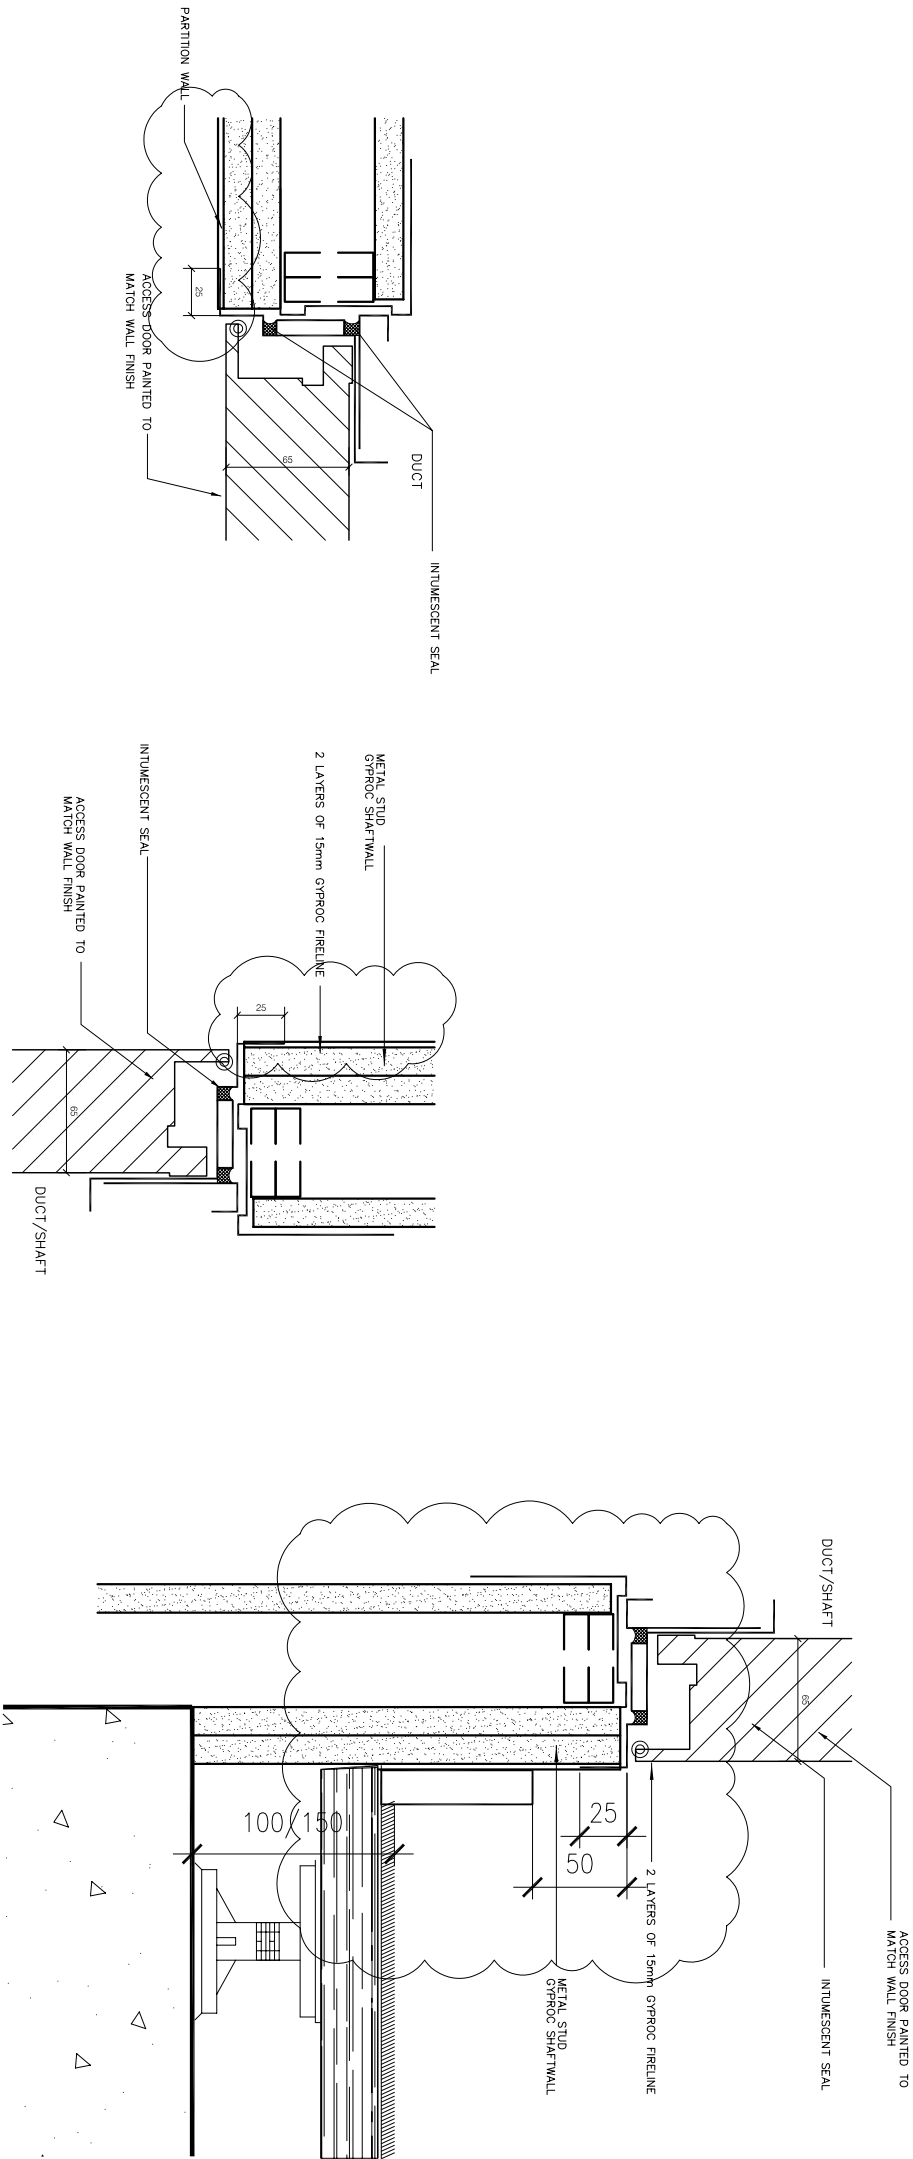


DESIGN INTENT

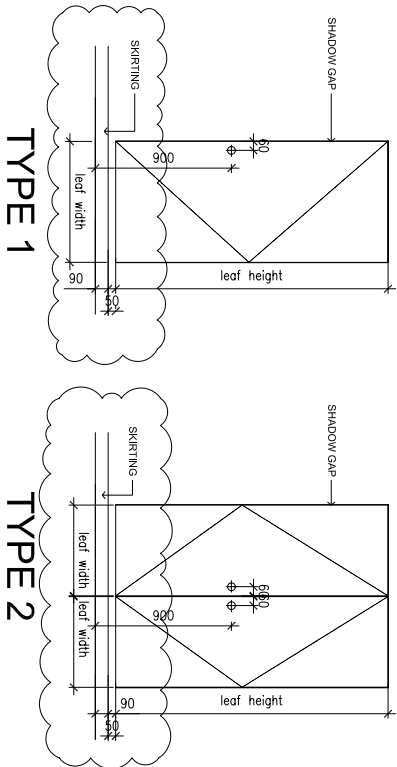

|     |                         |            |    |       |
|-----|-------------------------|------------|----|-------|
| C   | Details revised.        | 18.09.2006 | AP | IMP   |
| B   | Detail AT added         | 18.08.2006 | AP | IMP   |
| A   | Issued for construction | 01.05.2006 | AP | IMP   |
| I   | Issued for tender.      | 22/10/2007 | AP | IMP   |
| Rev | Notes                   | dd/mm/yyyy | By | Issue |

FOR CONSTRUCTION

Do not scale from this drawing. Check all dimensions and notes on site.

**darling**  
associates

GREENGLASS HOUSE, 18 FRANKS STREET, LONDON, SW1P 1JW  
T: 020 7630 0500 F: 020 7630 9059 E: mail@darlingassociates.net

Project:

• 210 Pentonville Road

• London

Title:

• Access panel elevations and details

|                      |               |                                     |
|----------------------|---------------|-------------------------------------|
| Project No:          | Drawing No:   | Revision:                           |
| • 6007               | • (32)04      | • C                                 |
| Scale: 1/28.125 @ A1 | 1/48.150 @ A3 | C&O Drawn: K:/6007/Current/land(32) |
| Date: 2007.10.11     | Drawn: AP     | Issue: MP                           |

This drawing is the copyright of darling associates

AJ - TO PANELS IN NEW WALLS

AH - TO PANELS IN NEW WALLS

AT - TO PANELS IN NEW WALLS