


SECTION THROUGH WC AND ACCESS PANEL

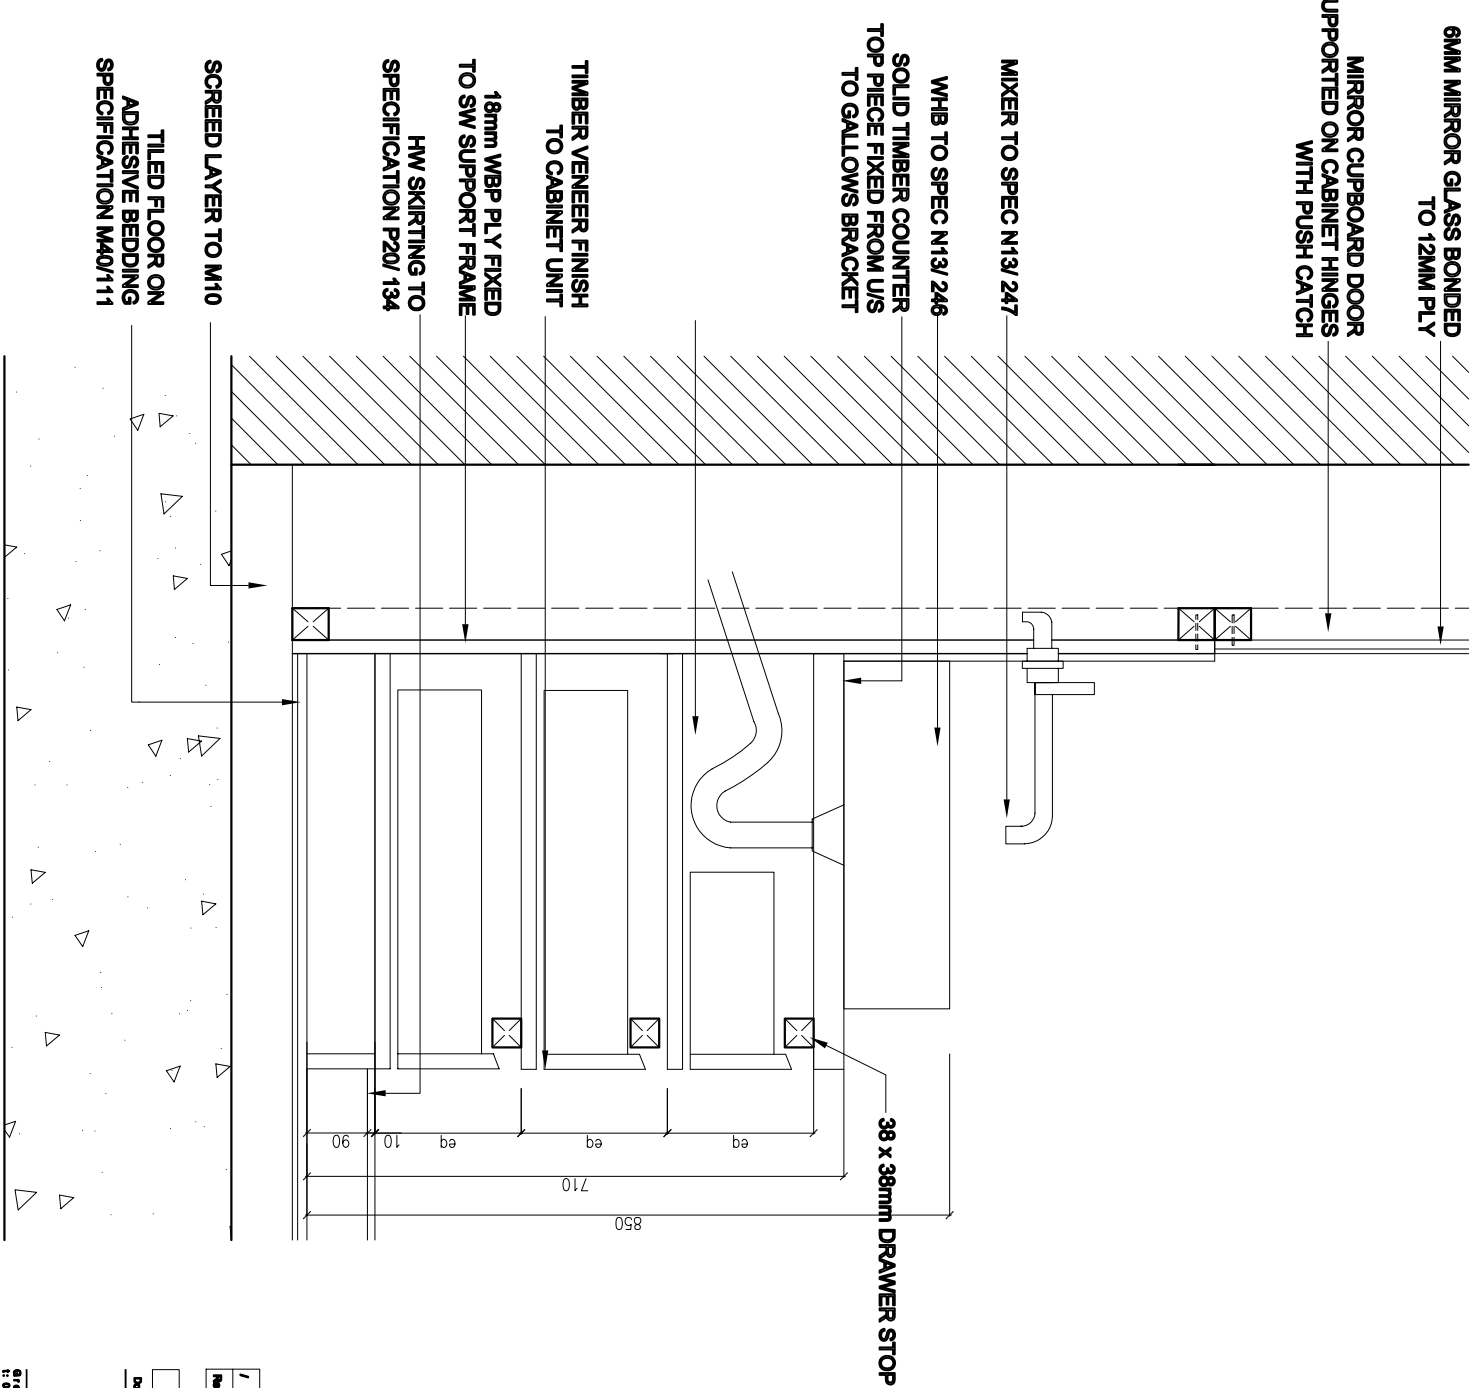

SECTION THROUGH VANITY UNIT

Rev	Notes	REVISED FOR CONSTRUCTION		DATE	BY	CHK
		6/1/2009	AP			
1	Issue	6/1/2009	AP			

FOR CONSTRUCTION

Do not scale from this drawing. Check all dimensions and notes on site

darling associates

210 Pentonville Road
London
Private apartments

Project:	210 Pentonville Road	Client:	Private apartments
Design:	6007	Drawn:	AP
Date:	12/01/2009	Issue:	CL

This drawing is the property of darling associates