



SECTION THROUGH WC

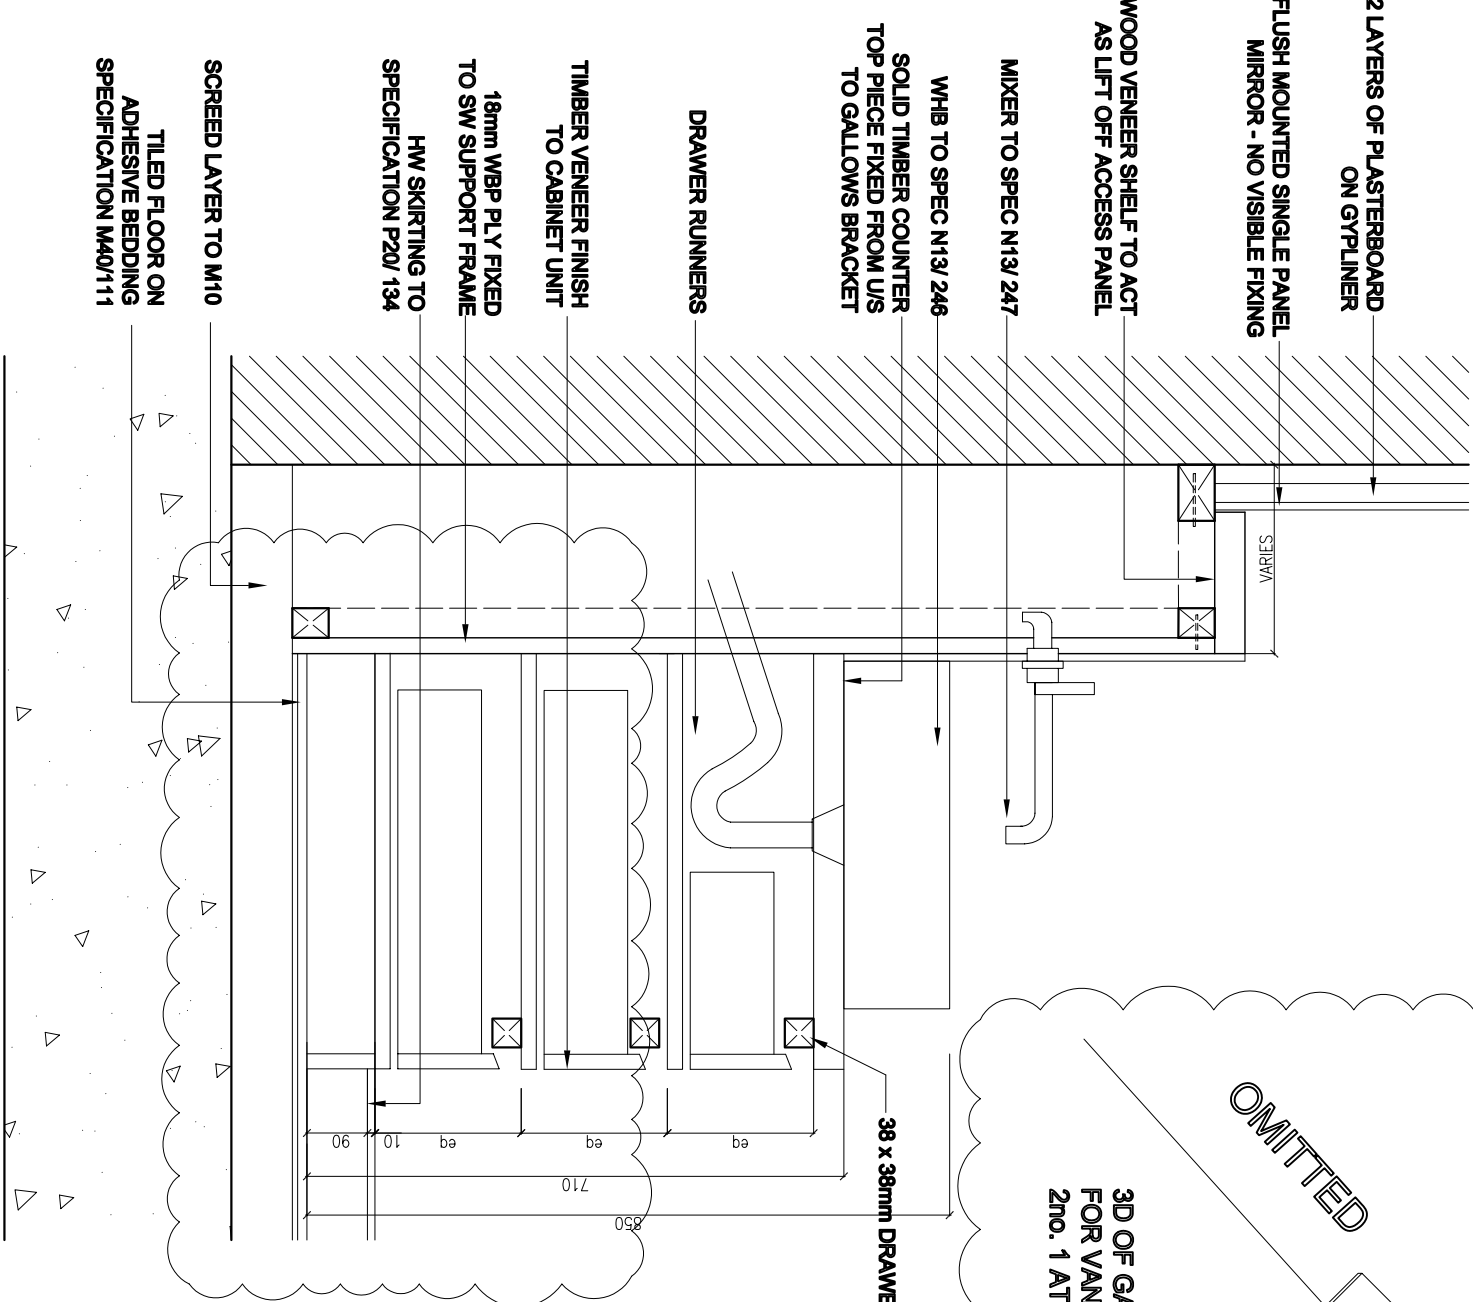

SECTION THROUGH VANITY UNIT

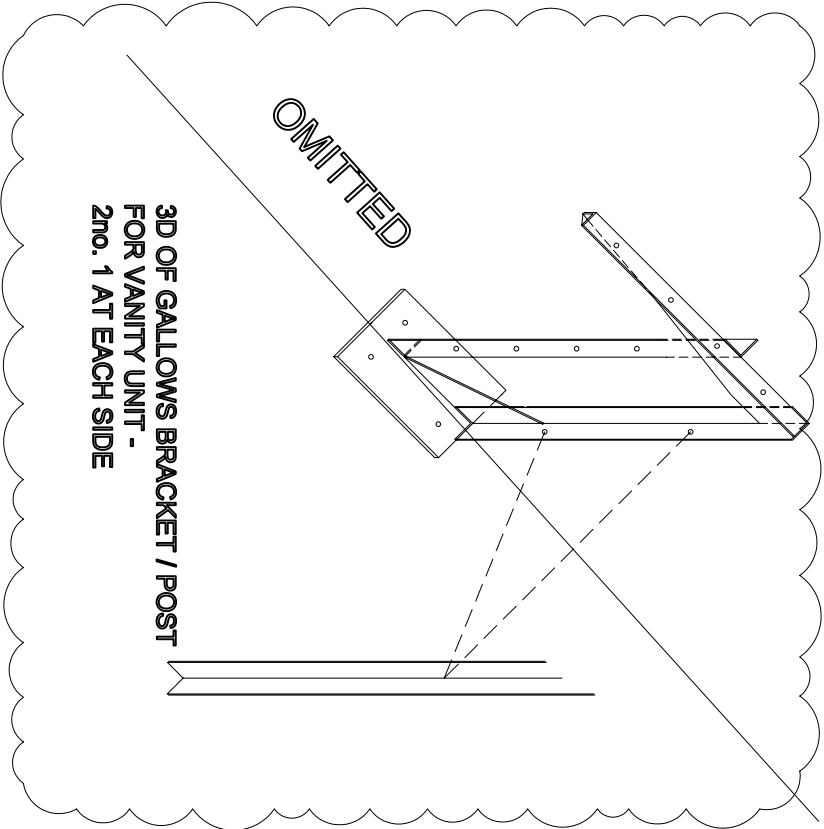

D	Order issued online. Customer detail rev.	12/01/2009	AP	CL
C	Dim reviewed.	22/10/2008	AP	CL
B	Wall finished review noted.	21/10/2008	AP	CL
A	This revised. Bath position amended.	06/06/2008	AP	CL
I	ISSUED FOR CONSTRUCTION	06/06/2008	SB	CL
Rev	Notes	04/06/2009	By	Issue

**FOR CONSTRUCTION**

Do not scale from this drawing. Check all dimensions and notes on site

**darling associates**

**Project:**

- 210 Pentonville Road
- London

**Title:**

- Vanity unit details - resi
- Private apartments

**Project No:** 6007 **Drawing No:** (22)25 **Revision:** D

**Scale:** 1/5 @ A1 1/10 @ A3 **Client Ref:** K/6007/Current/Hand/23

**Date:** 2008.10.17 **Drawn:** SS **Issue:** CL

This drawing is the property of darling associates