



SECTION THROUGH WC

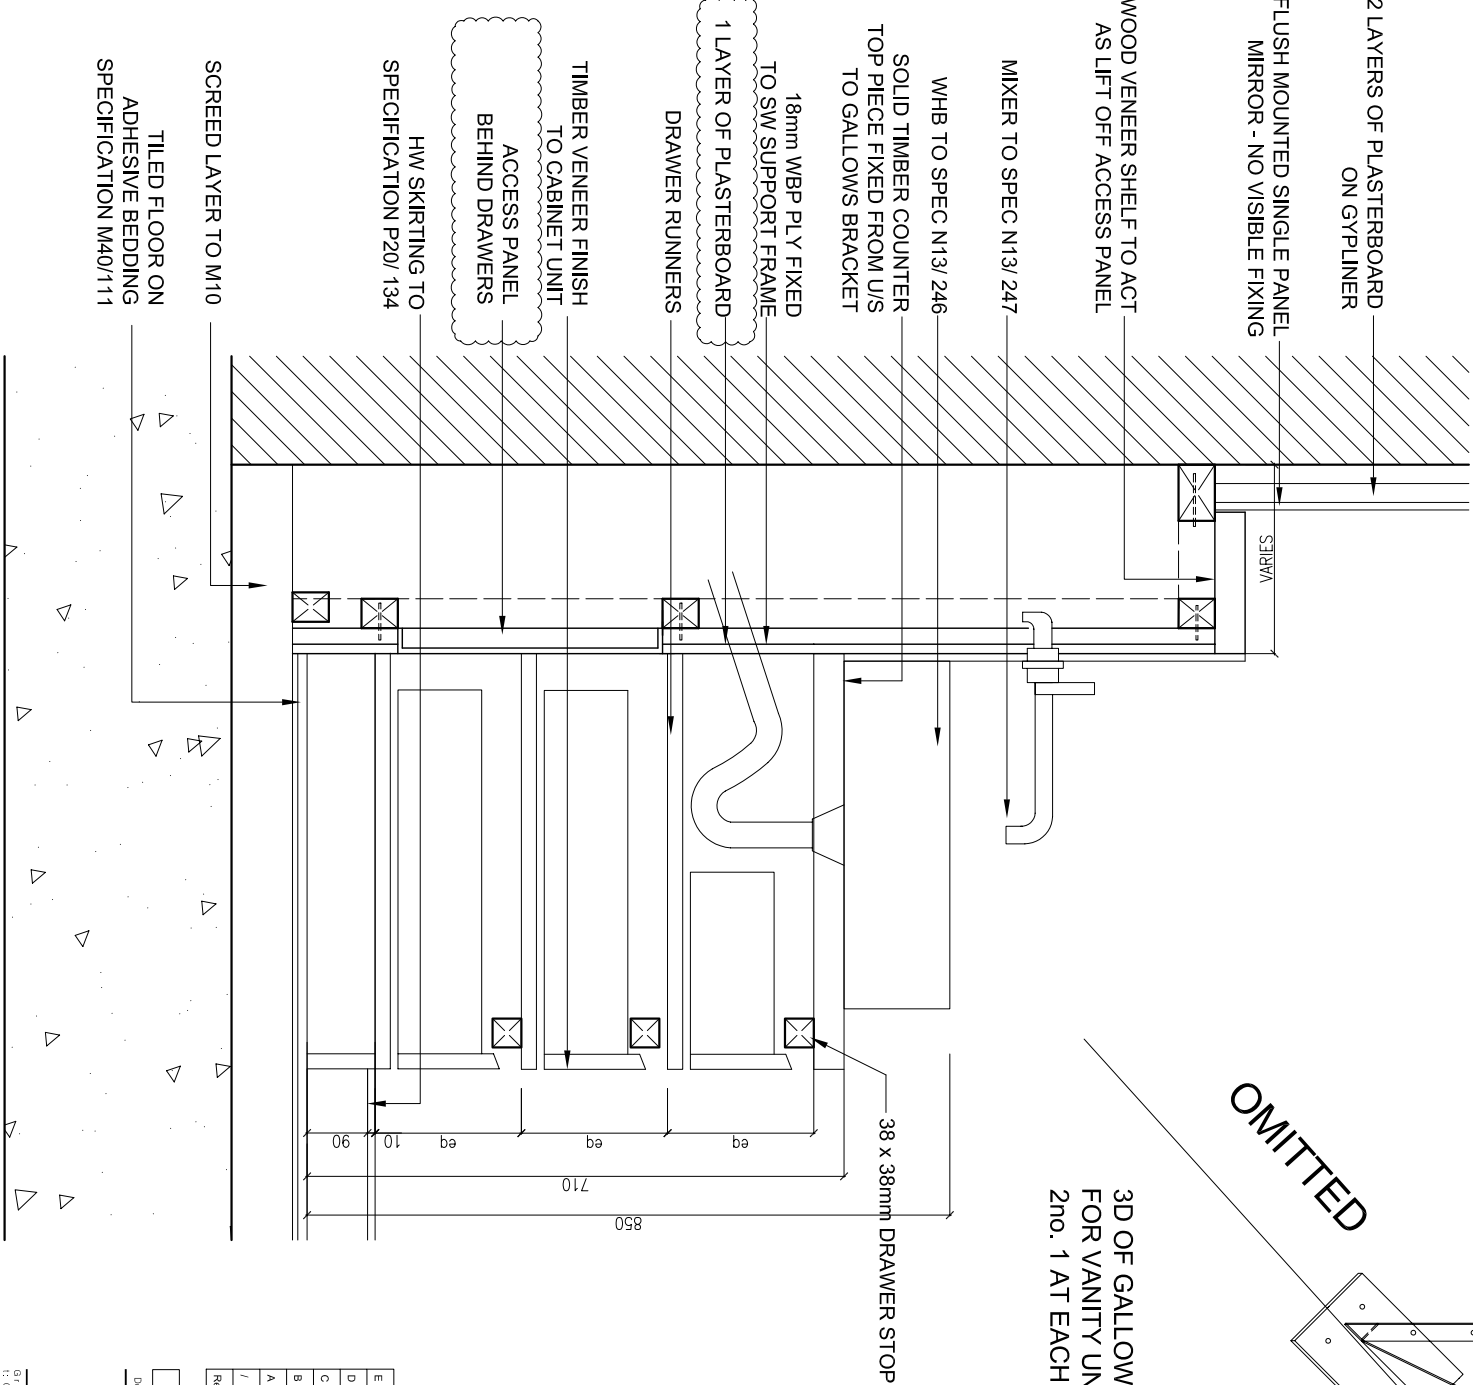

SECTION THROUGH VANITY UNIT

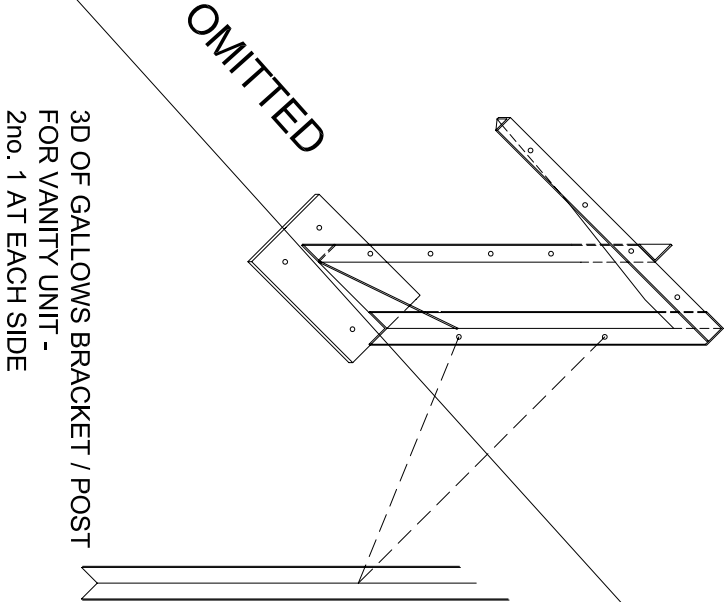

E	access panel shown, plasterboard added.	19.01.2009	AP	CL
D	Gallows bracket omitted, Cabinet detail rev.	12.01.2009	AP	CL
C	Dimn revised.	22.10.2008	AP	CL
B	Wall behind mirror revised.	21.10.2008	AP	CL
A	Title revised, Basin position amended.	09.06.2008	AP	CL
I	ISSUED FOR CONSTRUCTION	06.06.2008	SS	CL
Rev	Notes	dd/mm/yyyy	By	Issue

FOR CONSTRUCTION

Do not scale from this drawing. Check all dimensions and notes on site.

darling associates

- Project:
- 210 Pentonville Road
 - London

- Title:
- Vanity unit details - resi
 - Private apartments

Project No: 6007

Drawing No: (22)25

Revision: E

Scale: 1/5 @ A1

Date: 2006.10.17

Drawn: SS

Issue: CL