

ELEVATION 3

MATERIALS KEY

- TC
Tile cladding -
Spec clause - M40
- LQ
Laquere panles
Spec Clause - N10
- S
Stainless steel
Spec clause - M40
- PL
White plasterboard
Spec clause - K10

Rev	Notes	By	Issue
G	Feature wall band widths revised.	26.02.2009	1b - cl
F	stone cladding setting out added.	4.12.2008	3p - cm
E	Ceiling height revised.	2.10.2008	3p - cm
D	Issued for construction.	17.04.2008	3p - cm
C	Light fitting added	28.11.2007	By - Issue
B	Dim added, stone cladding revised.	19.10.2007	By - Issue
A	Notes and dimensions added	29.06.09	By - Issue

FOR CONSTRUCTION

Do not scale from this drawing. Check all dimensions and cross on JRS.

darling
associates

Greenwood House 16 Francis Street London SW1P 1JH
T: 020 7630 0500 F: 020 7630 9059 E: mail@darlingassociates.net


- Project:
- 210 Pentonville Road
 - London

Title:

- Reception Elevations 3&4

Project No:	Drawing No:	Revision:
• 6007	• (22)05	• G
Scale:	1/25 @ A1	1/50 @ A3
Date: 2007.07.28	Drawn: AP	Issued: MP

The design is the copyright of darling associates

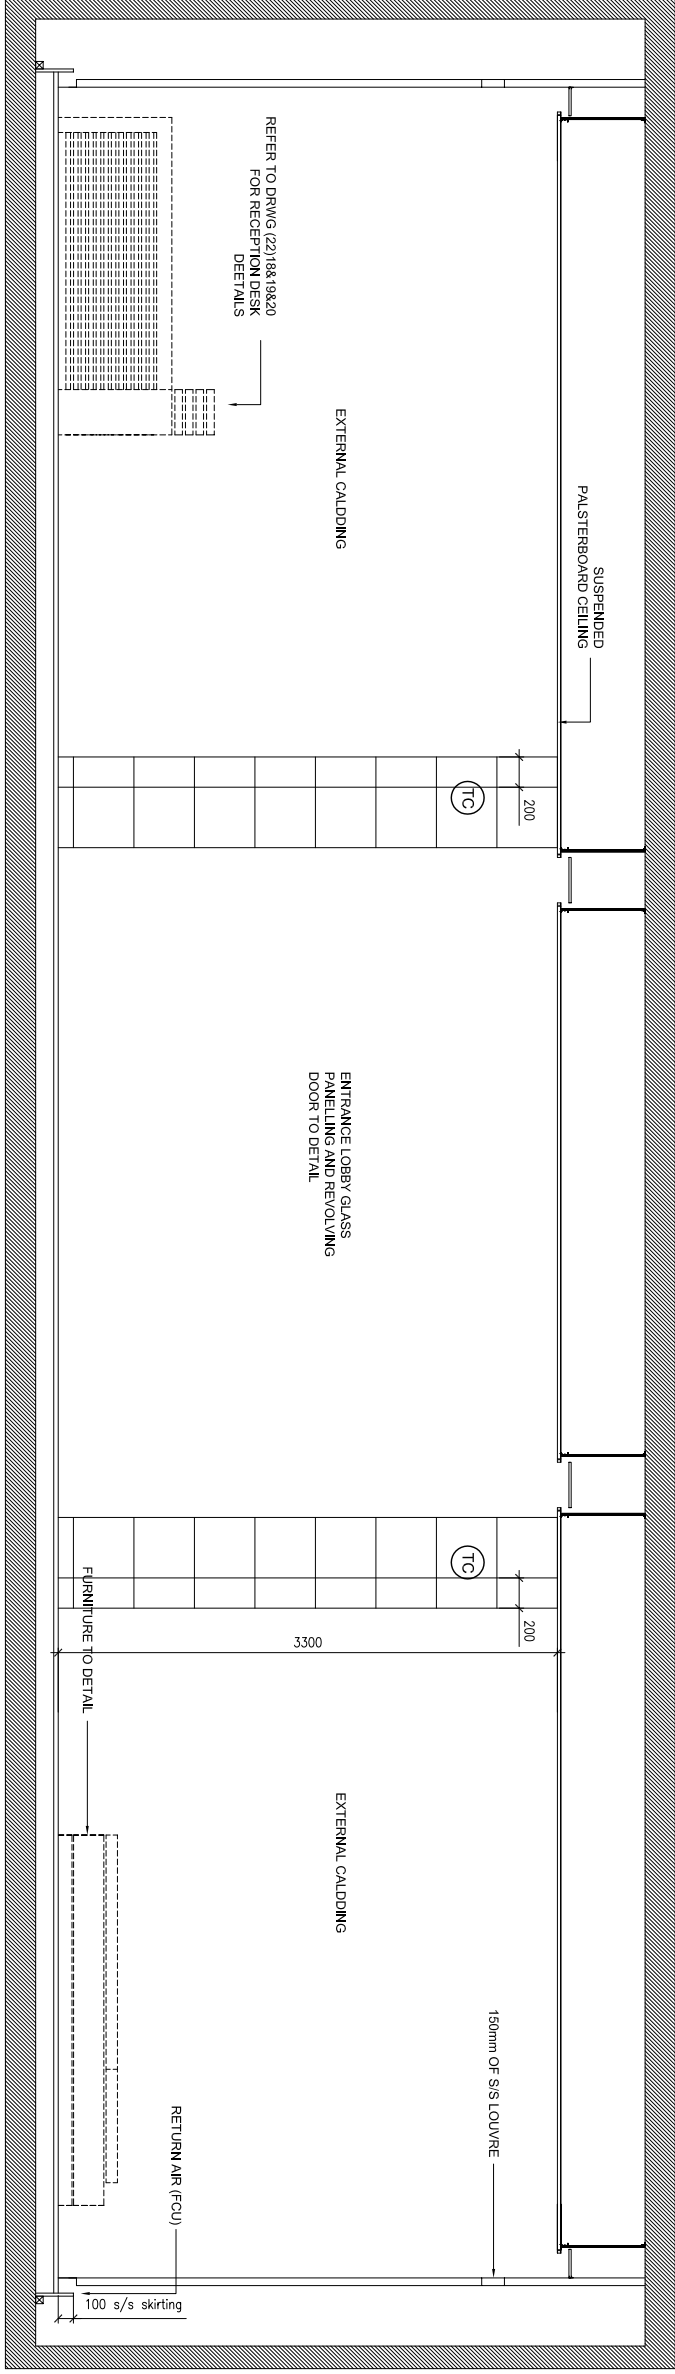

ELEVATION 4