


6

7

8

9

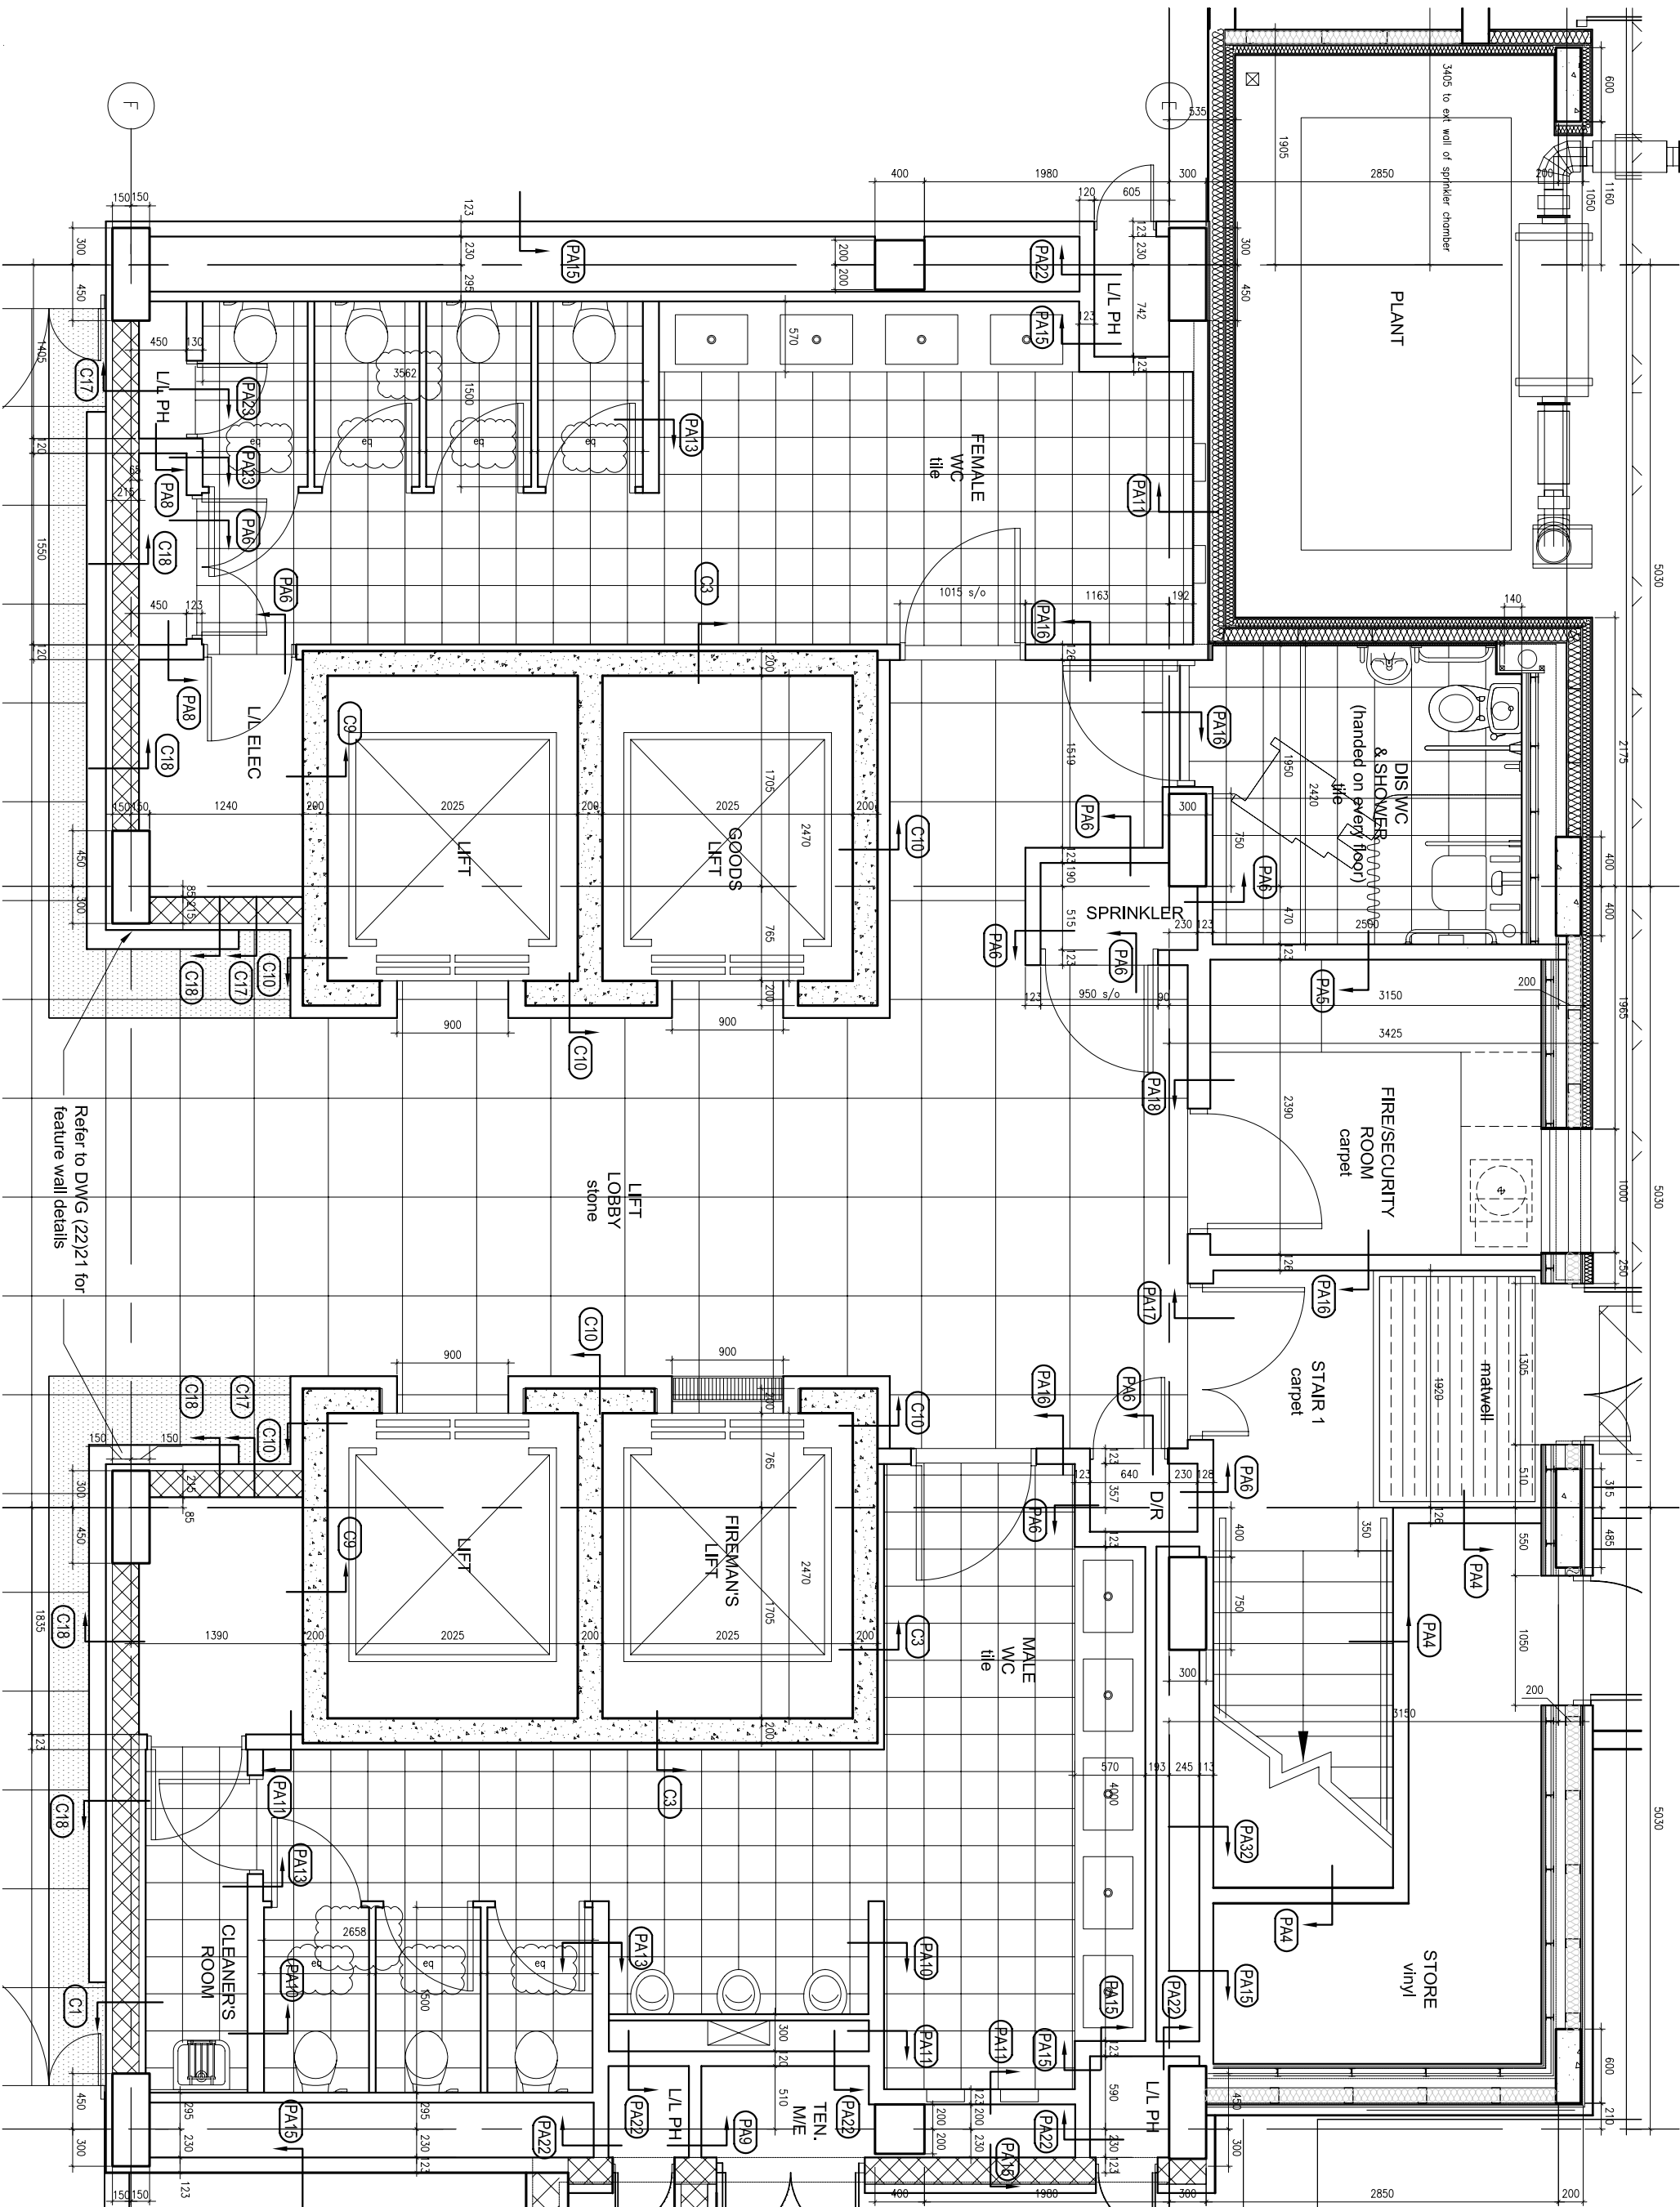

Refer to DWG (22)21 for
feature wall details

DESIGN INTENT

M	Floor stone size revised. Dims added.	18.11.2008	AP	CL
L	ext wall setting out added. Female toilet wall moved. dims revised added	30.10.2008	IT	CL
K	Setting out dim for structural door openings	18.02.2008	AP	CL
J	Setting out dim for stair 1 added	25.06.08	AP	CM
H	Partition ref revised. Cleaners room revised.	28.05.2008	AP	CM
G	Lift door opening dims shown.	20.04.2008	AP	CM
F	Door in disabled toilet revised. Dim revised. concrete and dims added.	01.02.2008	AP	CM
E	ISSUED FOR CONSTRUCTION. Dims & partition refs re-structure room door & w/c omitted.	11/01/2008	CM	MP
D	Partition ref added	28/10/2007	CM	MP
C	Issued for tender. Dims revised.	12/10/2007	CM	MP
B	Tiling rev. Inner dims added	22/07/2007	CM	MP
A	Stage D Issue. Floor finish, matwell & riser doors shown. Basin reduced in male wc.	31/08/2006	CM	MP
I	Issued for information	16/09/2006	CM	MP
Rev	Notes	dd/mm/yyyy	By	Issue

FOR CONSTRUCTION

Do not scale from this drawing. Check all dimensions and notes on site

darling
associates

0207633 11000 • 0207633 01000 • 0207633 11000
t: 020 7633 0000 f: 020 7633 9000 e: info@darlingassociates.co.uk

Project:

• 210 Pentonville Road

• London

Title:

• Core 1 Layout

• Ground Floor

Project No:

• 6007 • (2)02 • M

Drawn By:

Revised:

Scale: 1/25 @ A1 1:50 @ A3 C/D File No: K0007/01/WM/

Date: 2006/08/16 Drawn: CM Issue: MP

The design is the copyright of darling associates