


DESIGN INTENT

Note:
All dimensions are to the finish.

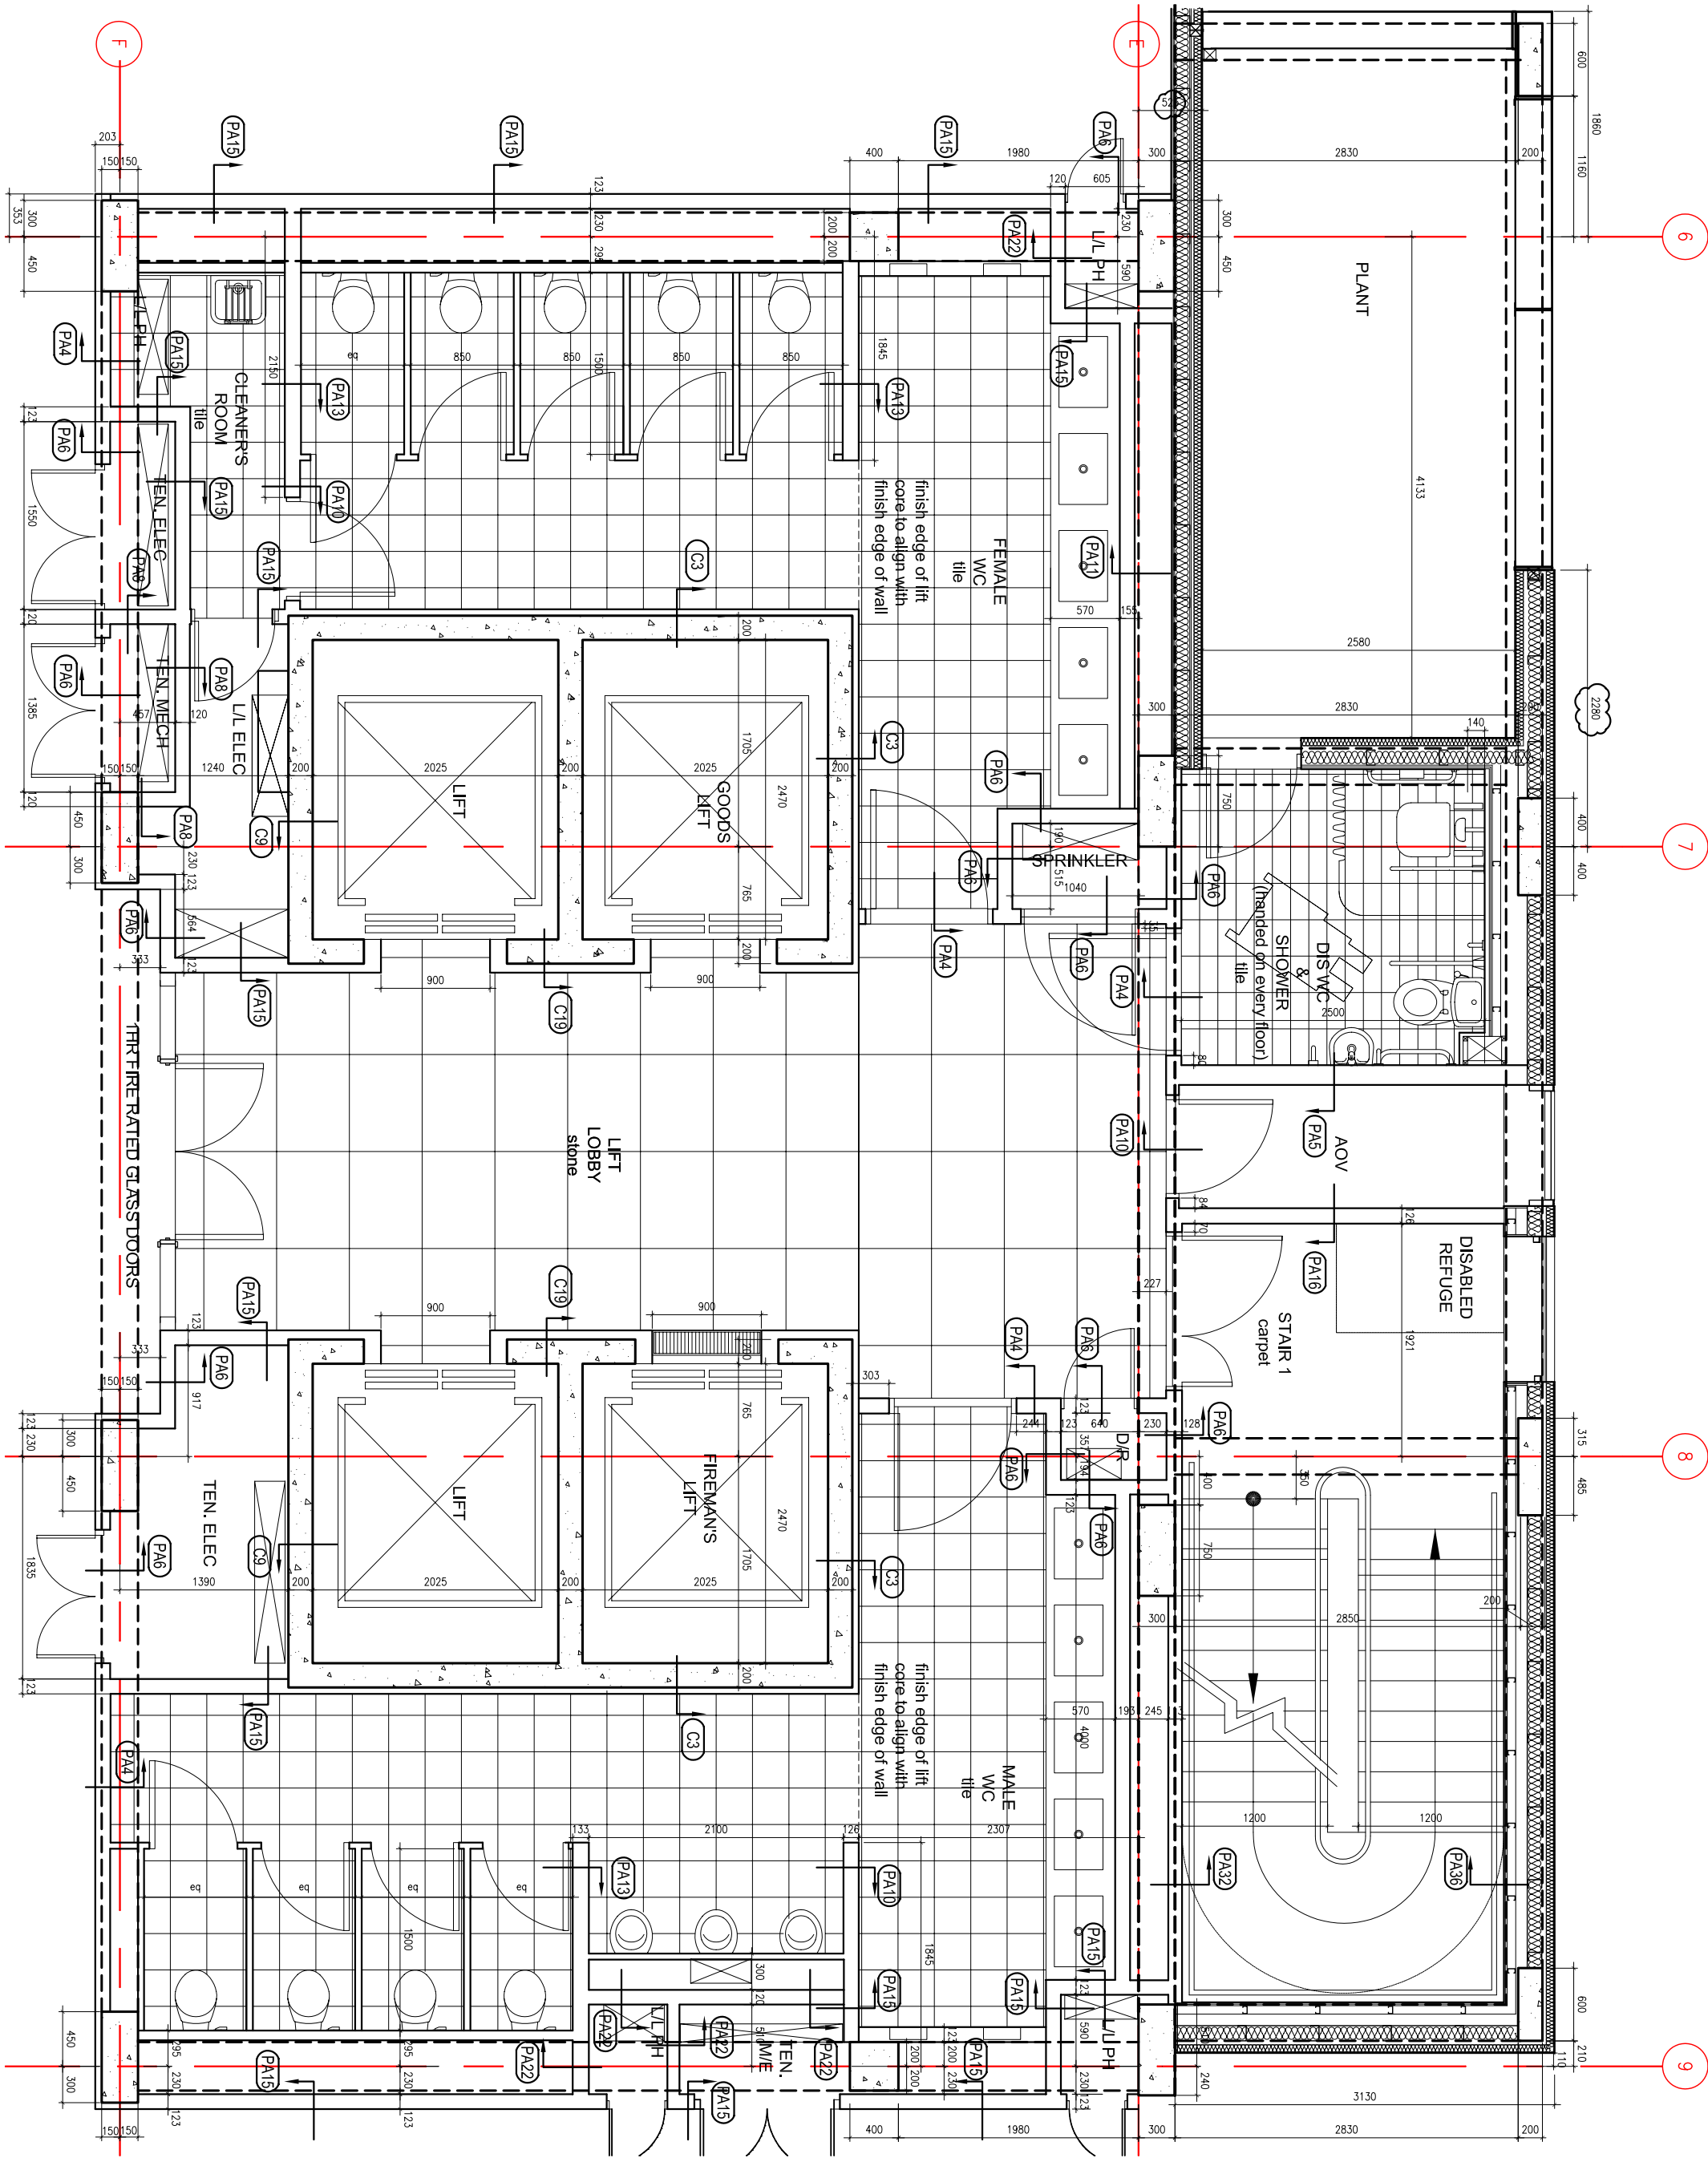

Q	doors clarified	17.11.2008	IT	CL
P	Floor stone size revised, dims added	14.11.2008	AP	CL
N	Wall type revised.	27.10.2008	AB	CL
M	Dims and note added.	16.09.2008	AP	CM
L	Dims added.	26.06.2008	AP	CM
K	Setting out dim for stair added.	25.06.2008	AP	CM
J	Partition ref revised.	26.05.2008	AP	CM
H	Dim revised. Duct in ds toilet revised.	14.05.2008	AP	CM
G	Lift door opening dim shown.	29.04.2008	AP	CM
F	ISSUED FOR CONSTRUCTION Disabled toilet fittings shown to match note.	07.04.2008	AP	CM
E	Wall ref revised and added. Dims added. Fire lift channel added. Note revised. Lift structural size revised. Steel columns revised to concrete.	6.02.2008	AP	CM
D	Partition for added	26/10/2007	CM	MP
C	Issued for notes.	12/10/2007	CM	MP
B	Tiling rev, liner dims added	27/07/2007	CM	MP
A	Stage D Issue. Floor tile shown, Risers rev.	31/08/2006	CM	MP
I	Dis wc note added.			
Rev	Issued for information	14/09/2006	CM	MP
Notes		dim/yyyy	By	Issue

FOR CONSTRUCTION

Do not scale from this drawing. Check all dimensions and notes on site

daring
associates

Project:
GreenCoast House 15 Francis Street London SW1P 1QH
t: 020 7630 0000 f: 020 7630 9039 e: mail@daringassociates.net

- 210 Pentonville Road
- London

Thn:

- Core 1 Layout
- First Floor (Typical)

Project No: Drawing No: Revision:
6007 (2-103) Q

Scale: 1/25 @ A1 1:50 @ A3 C/D Thn No: K/6007/C1/WK
Date: 2006.07.19 Drawn: CM Issue: MP

The designs are copyright of daring associates