


01

Typical Window Head Detail

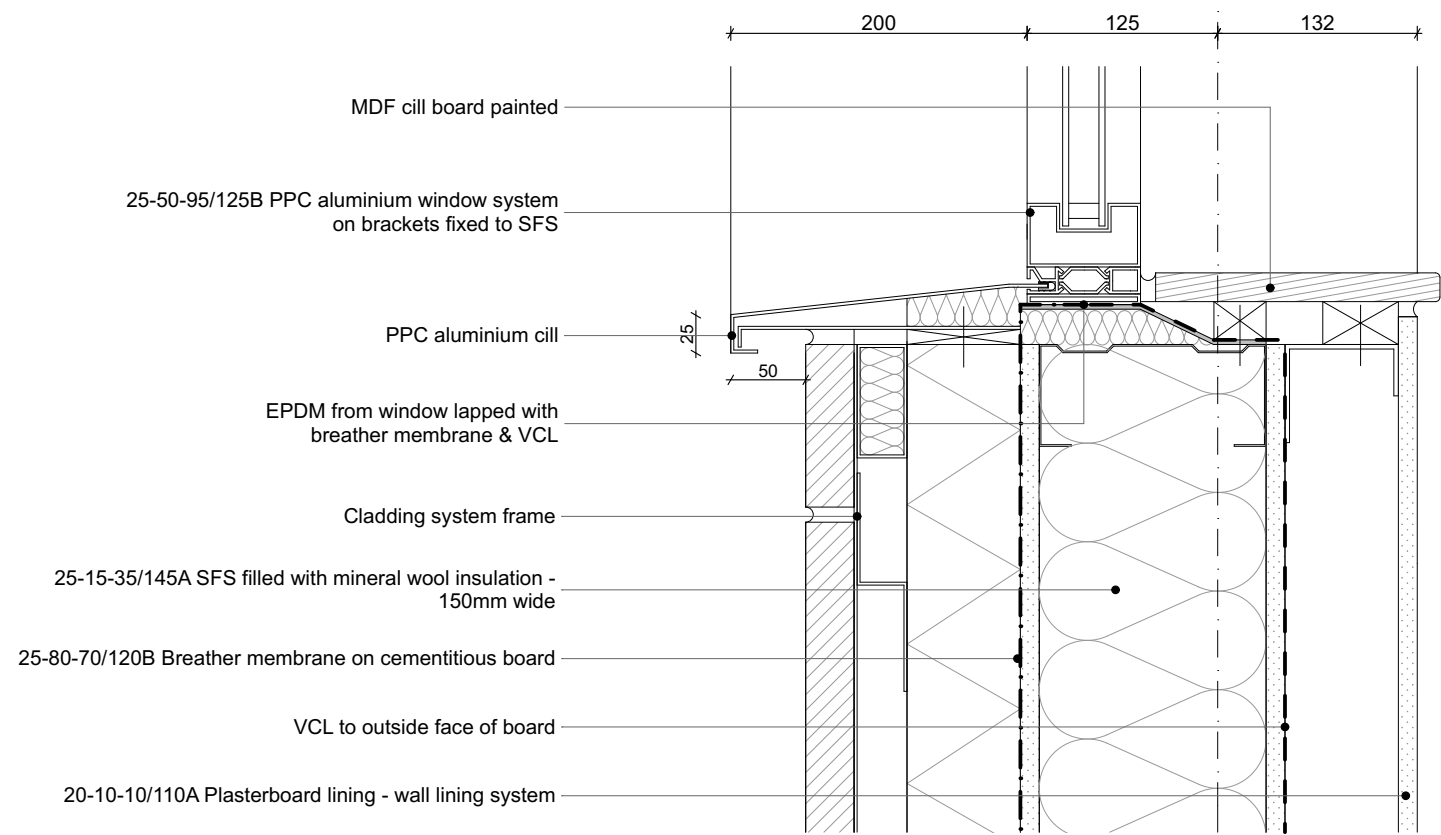

02

Typical Window Cill Detail

© Penoyre & Prasad LLP  
Do not scale from this drawing.  
Dimensions are to be verified on site prior to construction  
Ordnance Survey Data reproduced by permission of Ordnance Survey®. on  
behalf of Her Majesty's Stationery Office. © Crown Copyright. All rights reserved.

| Rev | Date     | Prep/Check | Description             |
|-----|----------|------------|-------------------------|
| C01 | 10.05.16 | PMIRM      | Issued for Construction |
| P04 | 19.04.16 | CHIRM      | Issued for Tender       |
| P03 | 16.03.16 | CHIRM      | Revised CP issue        |
| P02 | 11.03.16 | CHIRM      | Revised CP issue        |
| P01 | 04.03.16 | CHIRM      | Issued for CP           |

Penoyre & Prasad

28-42 Banner Street  
London EC1Y 8QE  
020 7250 3477  
penoyreprasad.com

Client  
Balfour Beatty

Project  
DRET London Free School -  
Primary

Drawing Title  
Typical Window Cill and Head Details

Drawing Status  
Construction

Date  
03.03.2016

Scale  
1:5 @ A3

Drawing Number  
project originator zone level type role number  
DPS - PPA - 00 - XX - DR - A - 63209

Revision  
C01