



PUSH SIDE

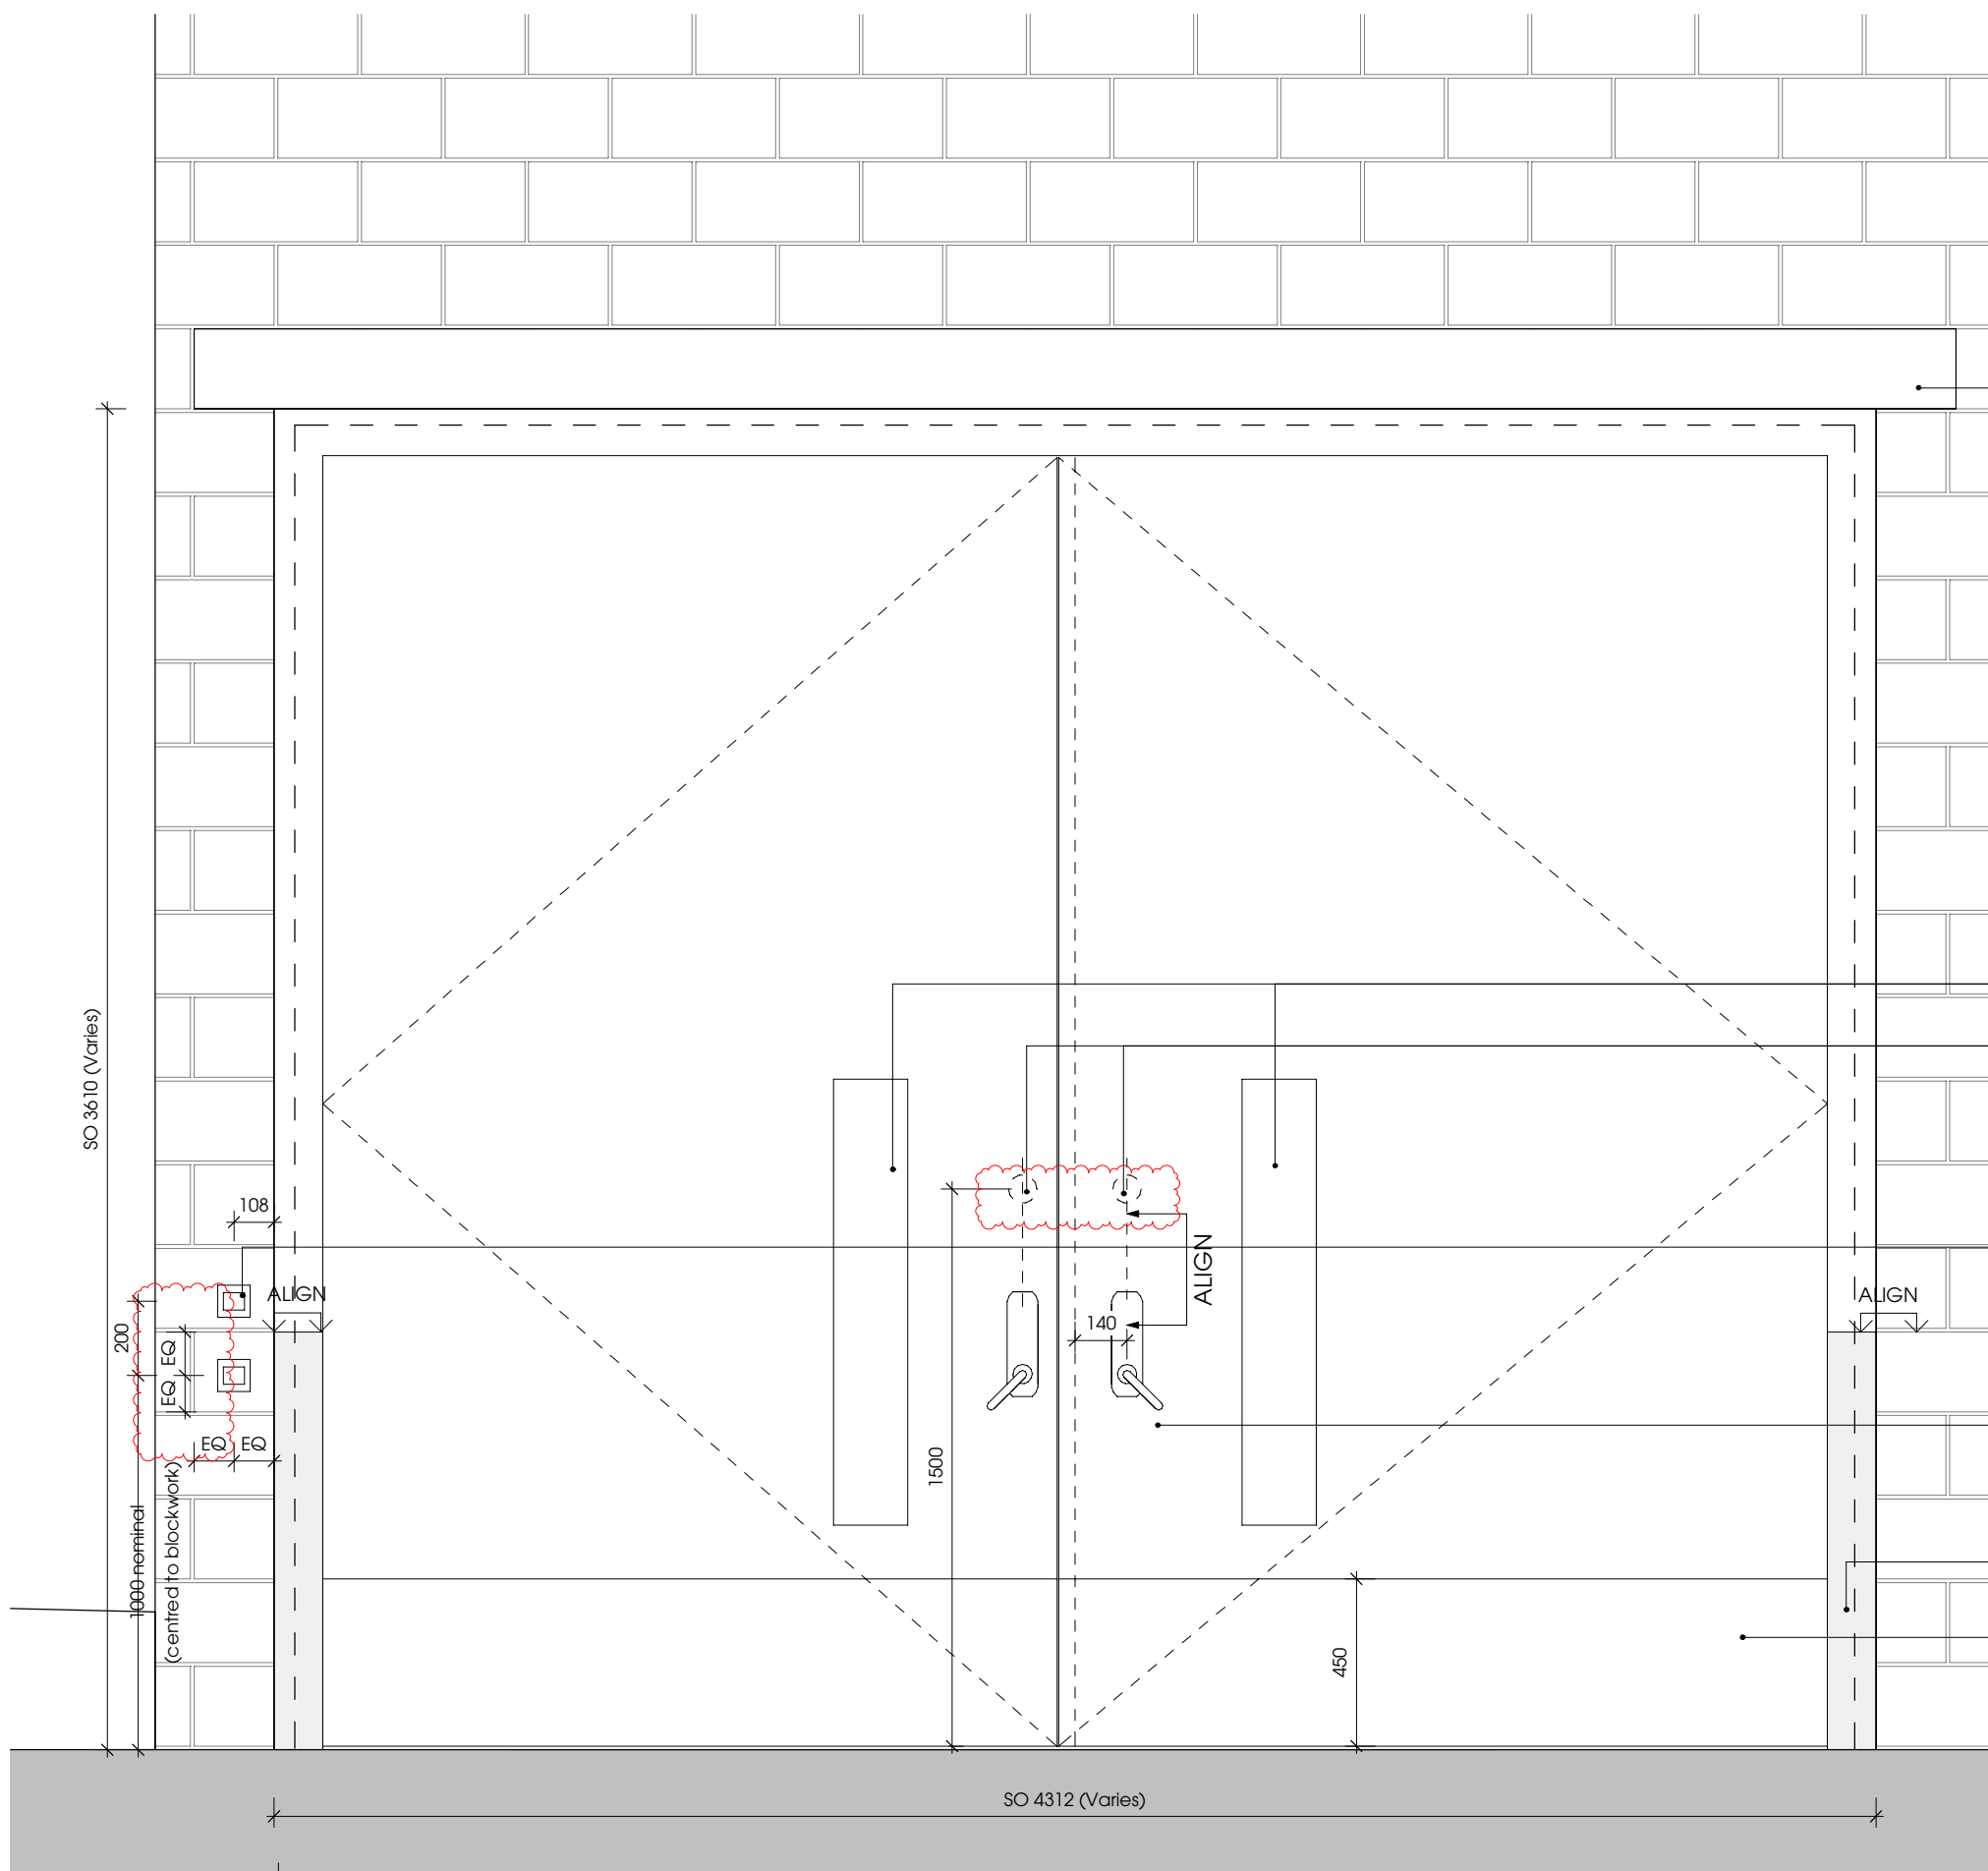


DRM-01

PULL SIDE

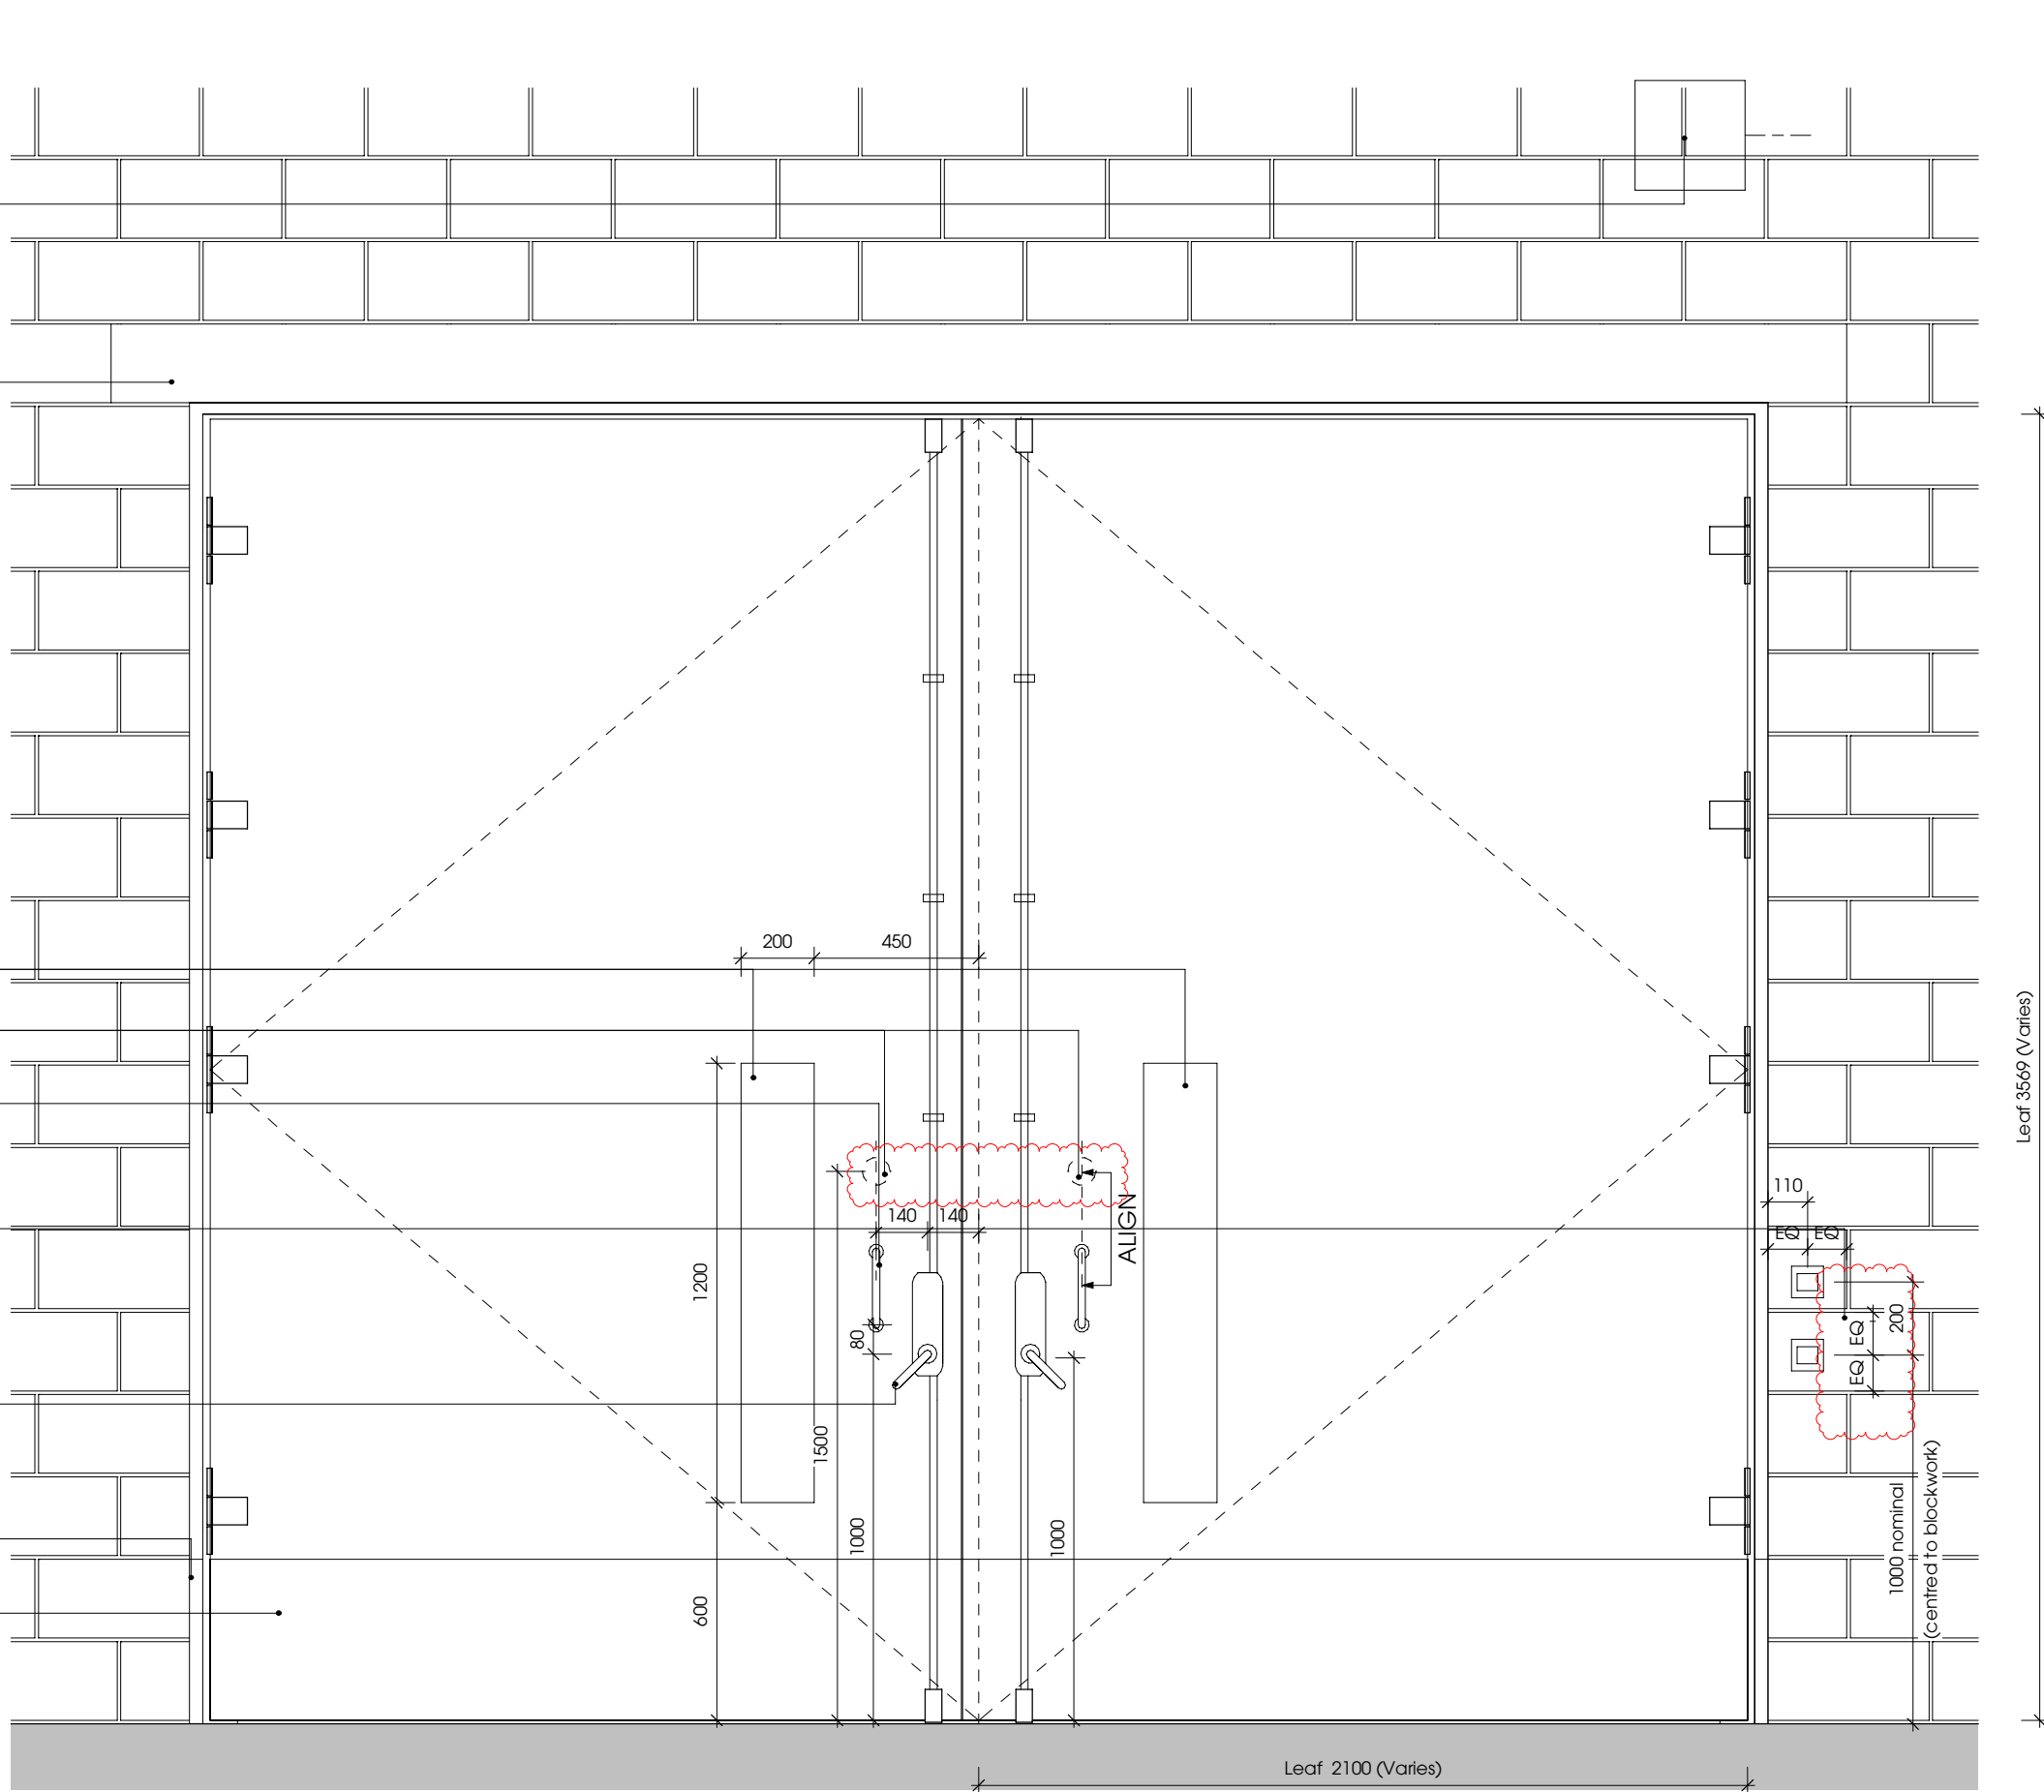


PUSH SIDE

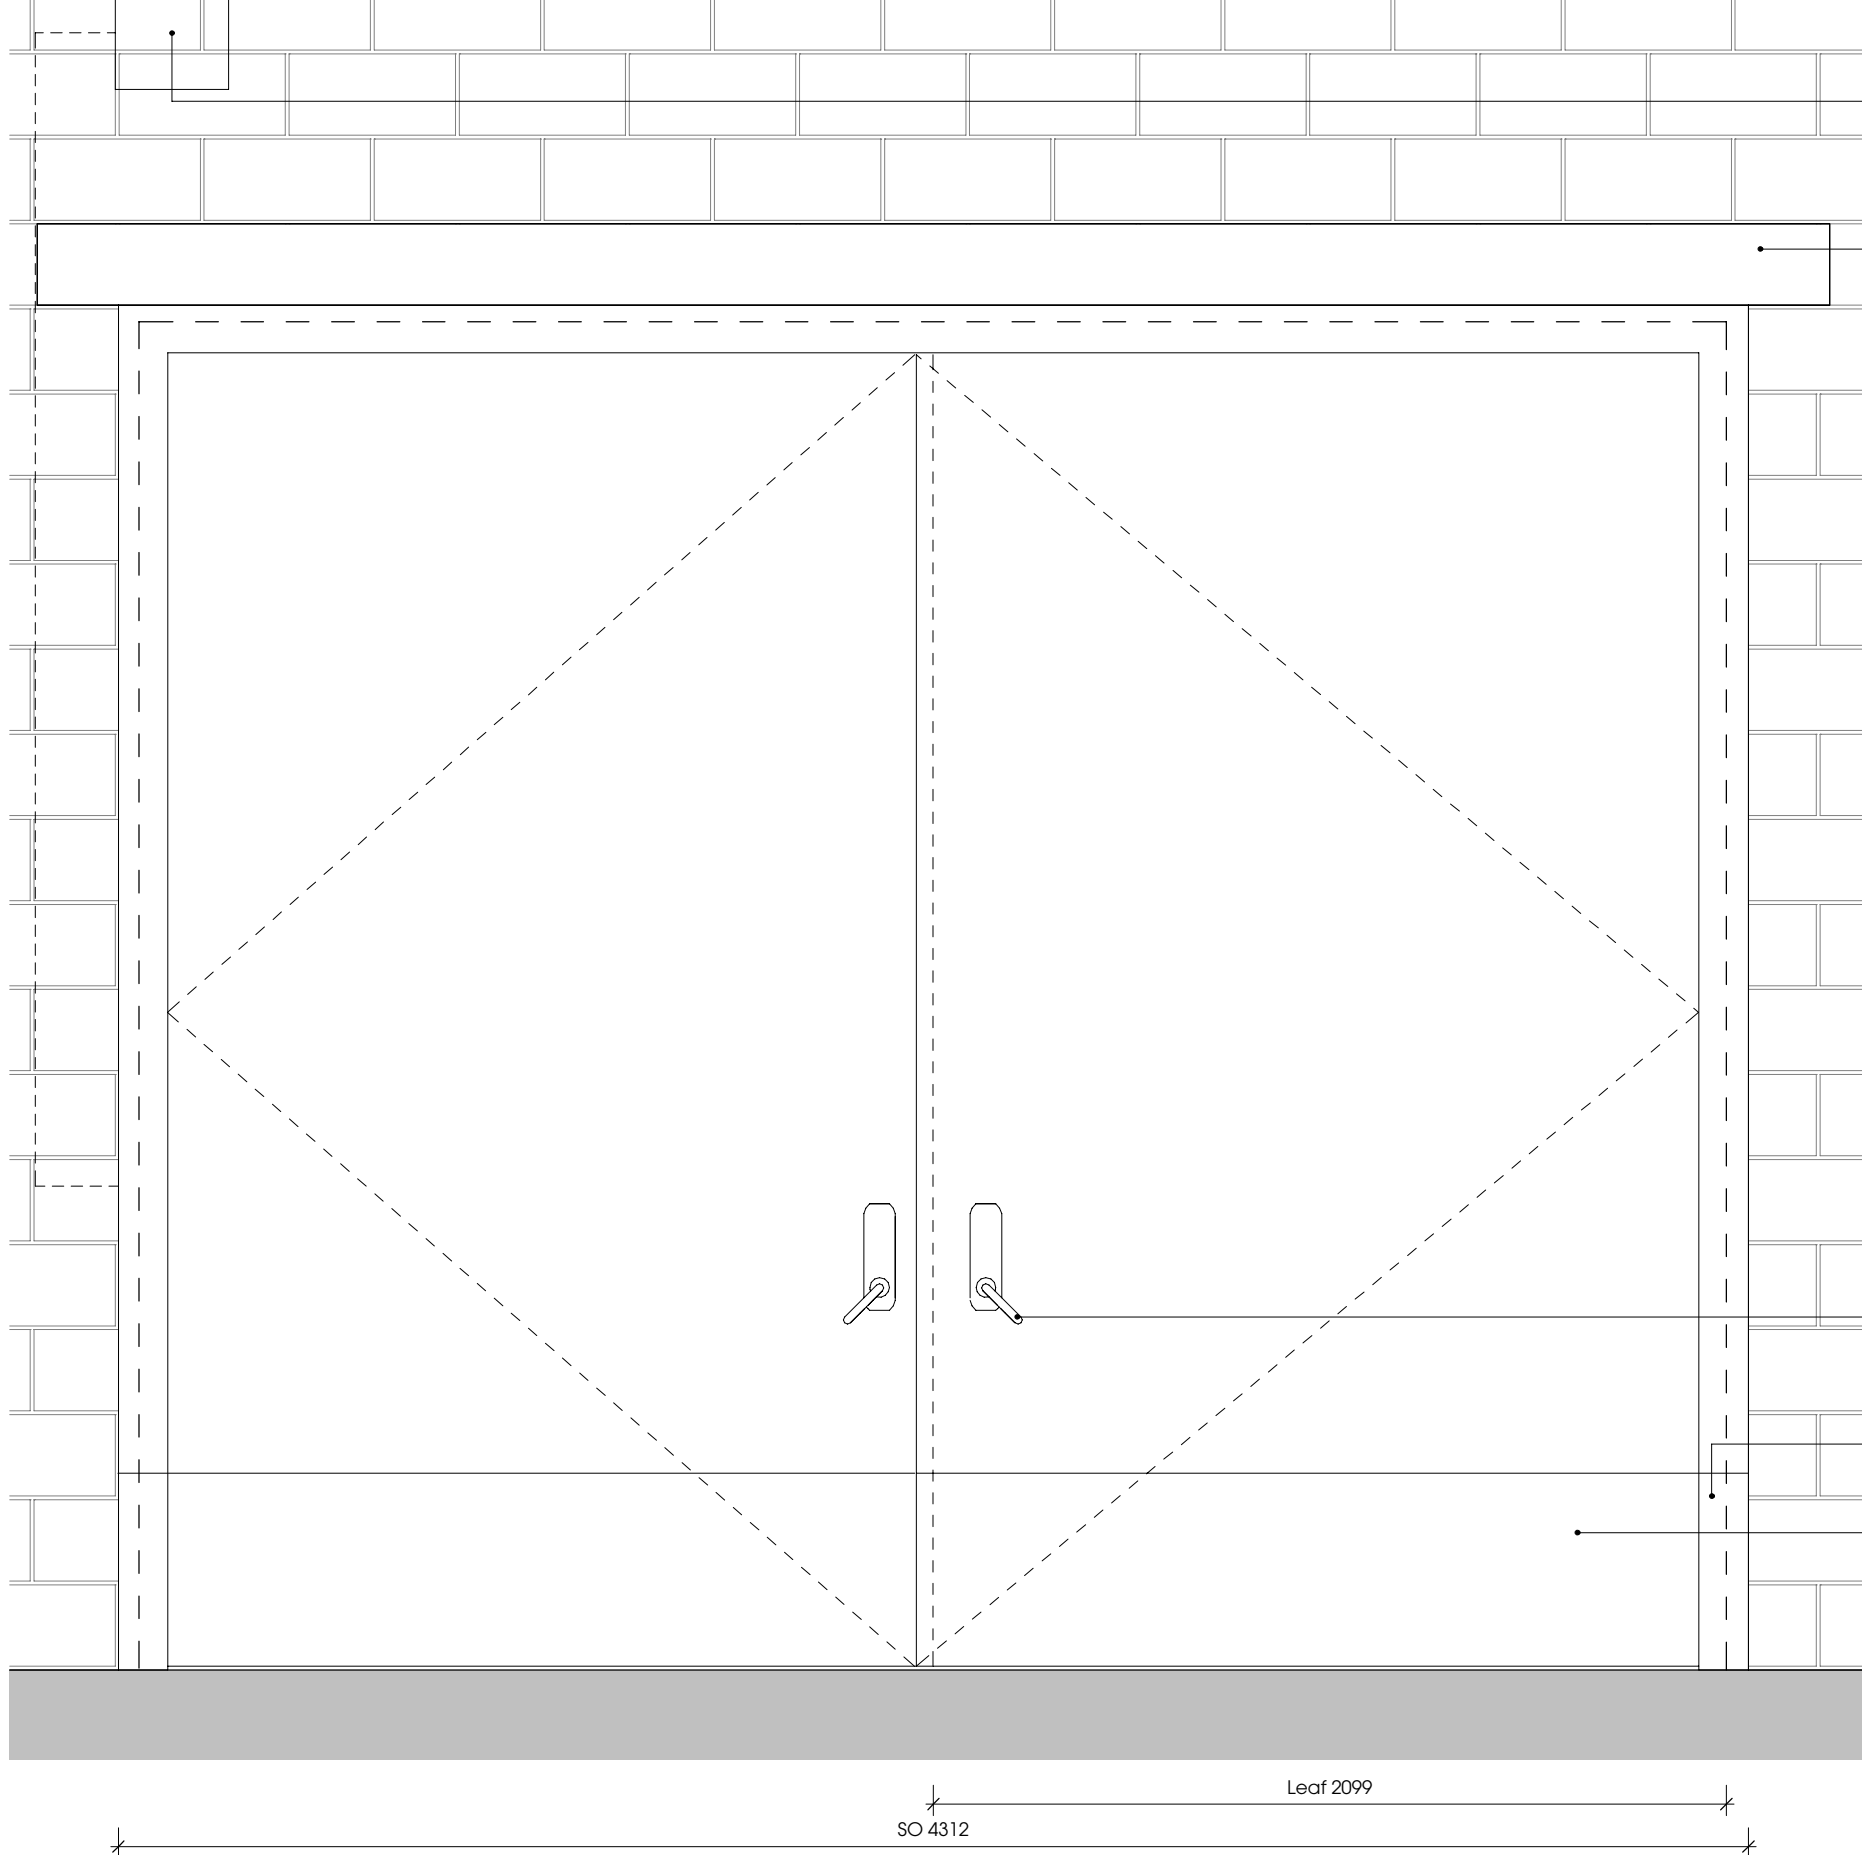

DRM-03

PULL SIDE

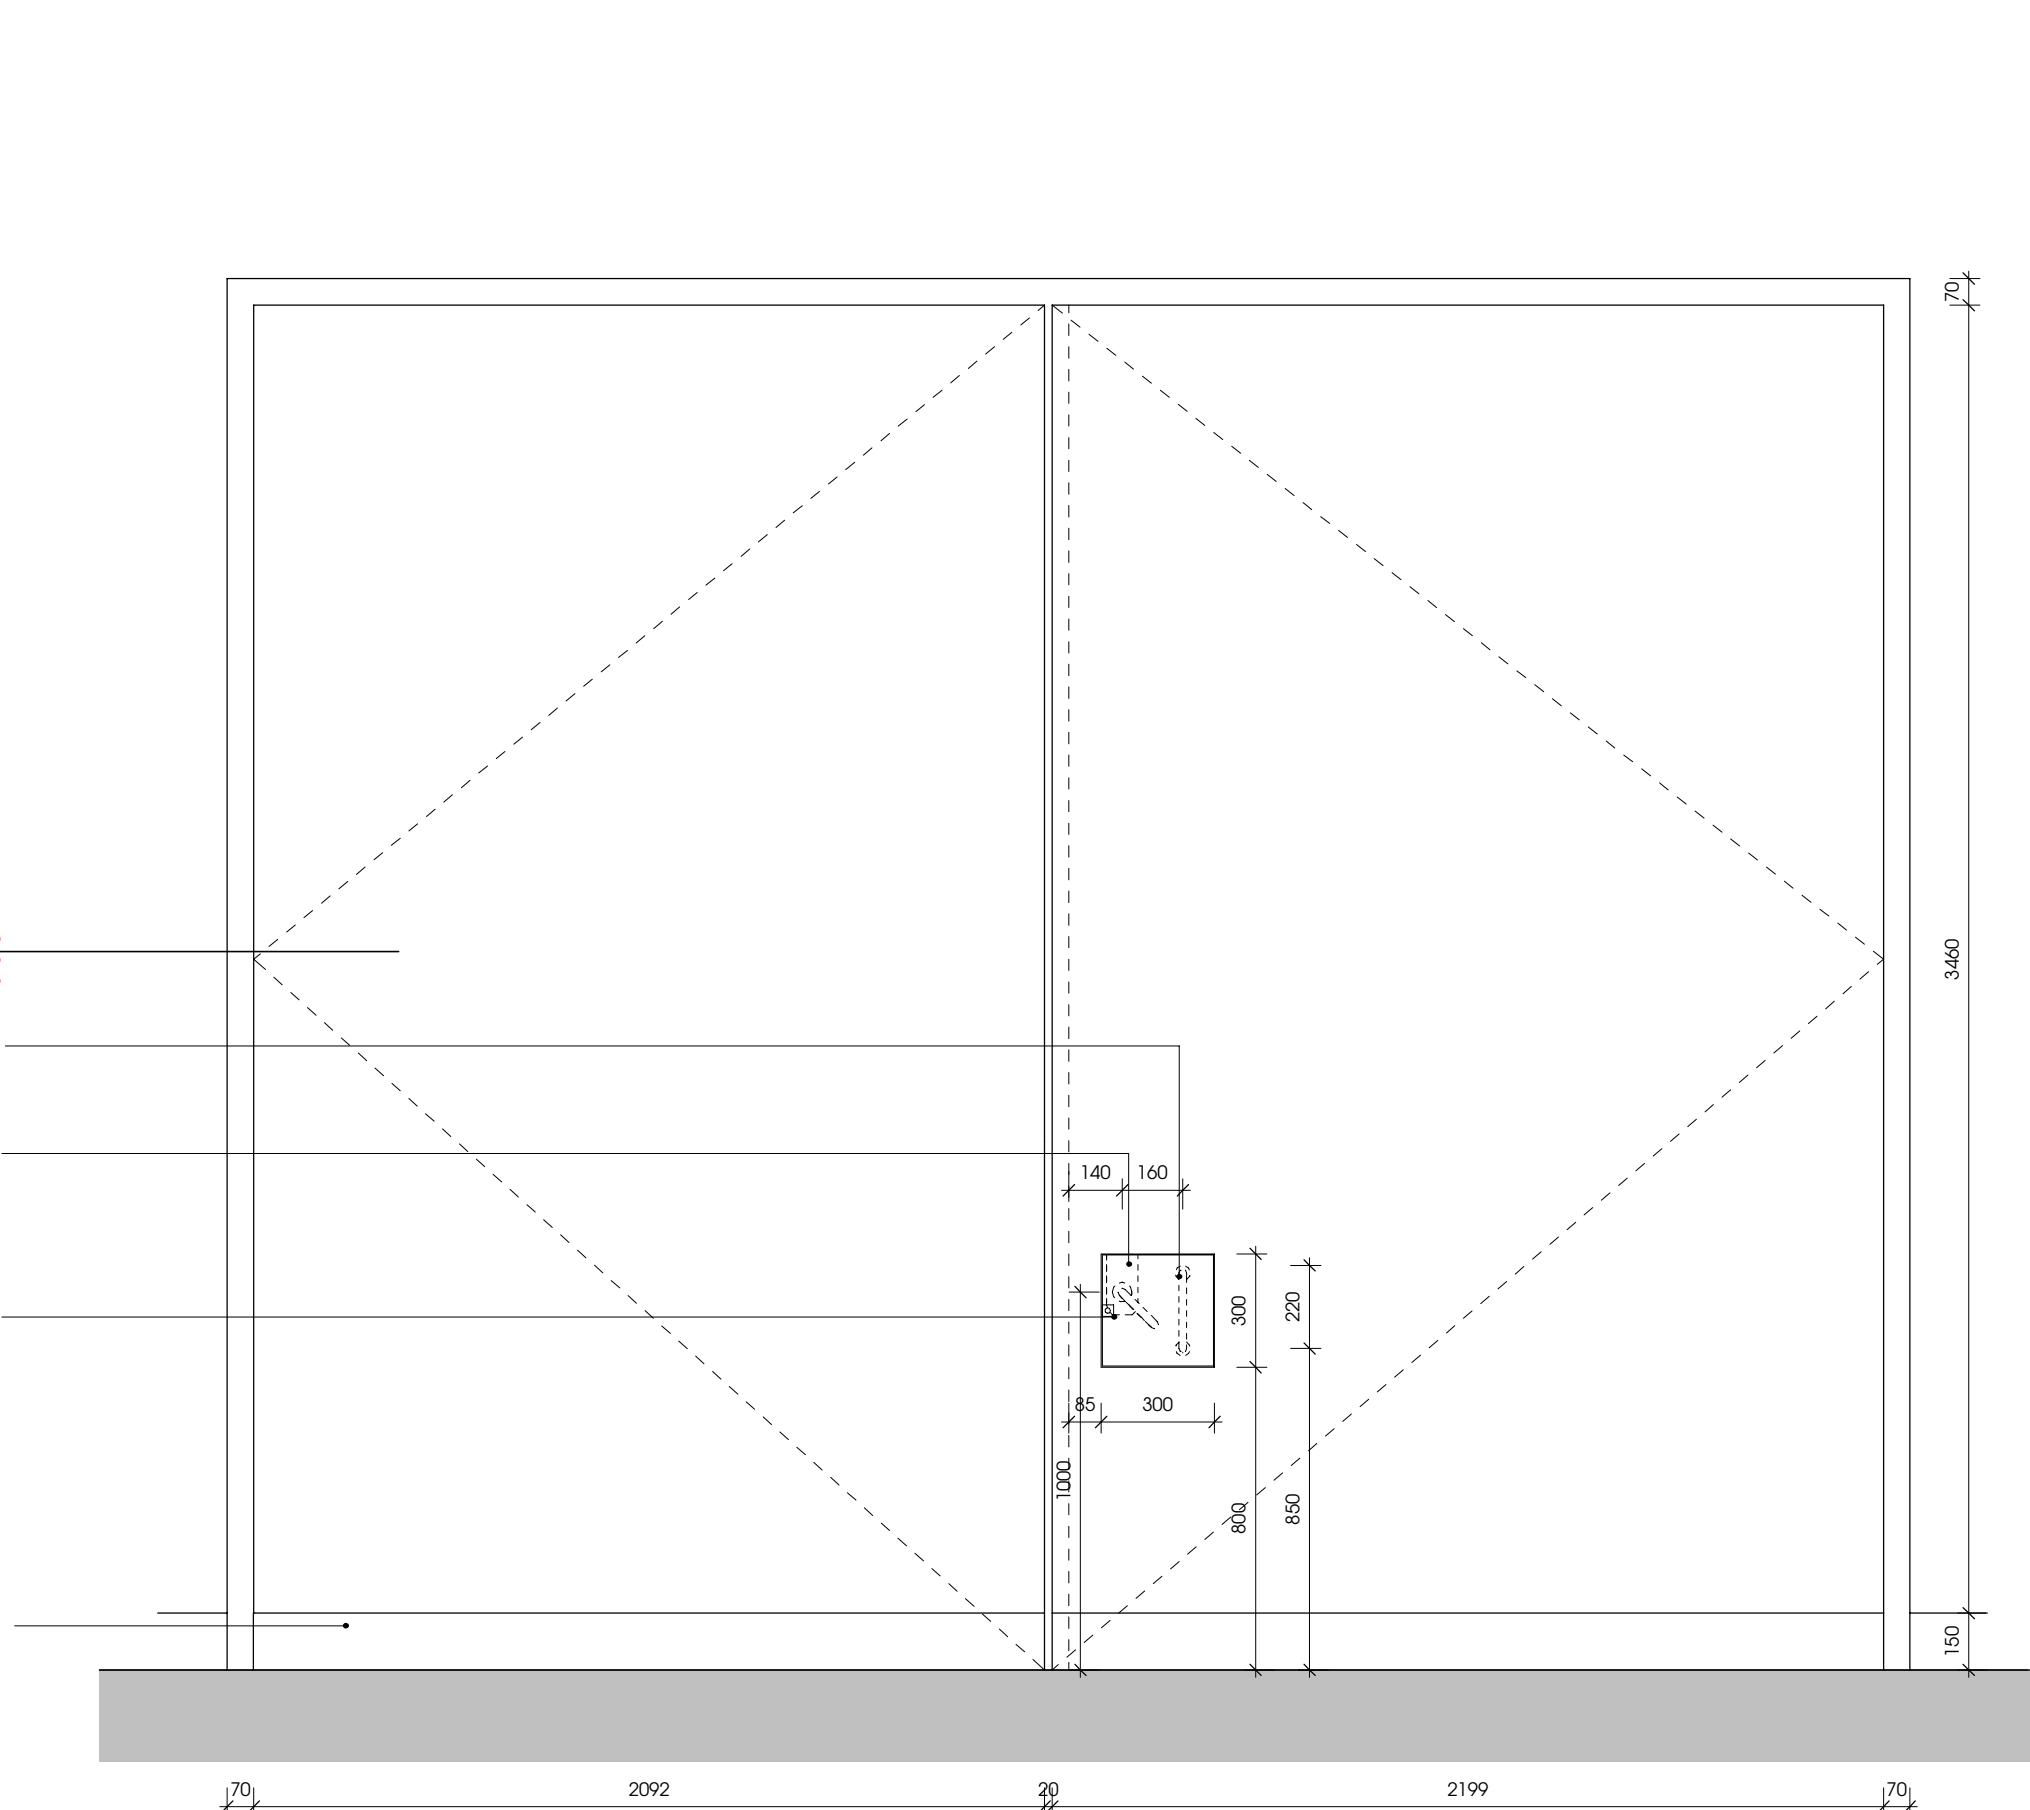

© Stanton Williams © Asif Khan © Julian Harrap Architects
All rights described in Chapter IV of the Copyright, Designers and Patents Act 1998 have been asserted.

All levels are in metres above Ordnance Datum.

All dimensions should be checked on site. Do not scale from this drawing. Stanton Williams to be advised of any variation between the drawings and site conditions.

To be read in conjunction with: architectural drawings and specification, structural and services engineers information, and fire / acoustic/ security strategies.

Safety, health and environmental information

Please refer to pre-construction information and risk register. The notes below refer specifically to the information shown on this drawing.

Notes

Survey Note

1. This drawing has been prepared using recent survey information where access has been possible. Large areas of theoultry Market remain tenanted and it has therefore not been possible to provide survey information for these areas. Some assumed information has been drawn from earlier survey and historic drawings but this remains unconfirmed. Where possible, down information is based on 3D survey information provided by Ploverman Craven in May 2018. The model was delivered in 5 volumes (01-05). Model revisions P01 in use for all volumes. 34629-005-PC1-VOLUME22-M5-0001-004-S1-P01

2. The survey models provided by Ploverman Craven are in Revit version 2017. These have subsequently been upgraded to Revit 2023 by the Design Team for use in producing 2D drawings. Due to the upgrade process, the Design Team accept no responsibility for the accuracy / validation of the digital data supplied.

Drawing Notes

1 To be read in conjunction with: Fire strategy - 0021 series, Acoustic strategy 0022 series, Security strategy - 0023 series, Layout plans - 0040 series, Internal walls - 22 series

2 Where setting out from existing elements, contractor to survey prior to fabrication


3 Contractor to ensure that all performance requirements are met

Key

- Assumed Existing Level
- Proposed Level
- Assumed Existing Dimension
- Proposed Dimension
- Critical Dimension
- Futureproofed partition
- Slab Edge

C01	18/03/2024	EWN123 - Issued for internal timber and metal doors
T01	09/03/2021	MW4.2 Issued for Tender
P01	23/12/2020	Issued for MoL Review
Revision	Date	Description

Location

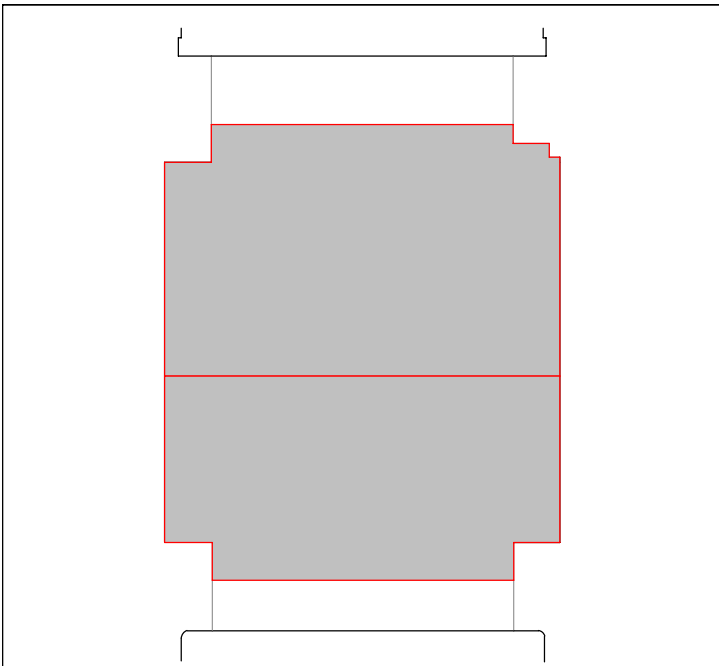

Stanton Williams
36 Graham Street
London N1 8GJ
Phone +44 (0)20 7880 0400
Email 2125@stantonwilliams.com
www.stantonwilliams.com

STANTON
WILLIAMS

Asif Khan Ltd.
24 28 Pitchford Road
London E2 9AP
Phone +44(0)20 7729 3773
Email 2108@asif-khan.com
www.asif-khan.com

Asif Khan

Julian Harrap Architects LLP
99 Kingsland Road
London E2 8AG
Phone +44 (0)20 7729 5111
Email admin@julianharraparchitects.co.uk
www.julianharraparchitects.co.uk

JULIAN HARRAP
ARCHITECTS LLP

Project
Museum of London

Drawing Title
PM - Internal Doors - Metal Doors - Sheet 01

Drawn	Checked	Approved	Status
TC	AH	AG	Stage 5

Date	Scale @ A1	Project No.	Revision
04/12/20	1:20	2125	C01

Drawing No. 32604

Project	Originator	Volume	Level	Type	Role	Reference	Revision	Suitability
2125	SWA	PM	XX	DR	A	32604	C01	S4