


1 | DRM-02 Head & Base Detail

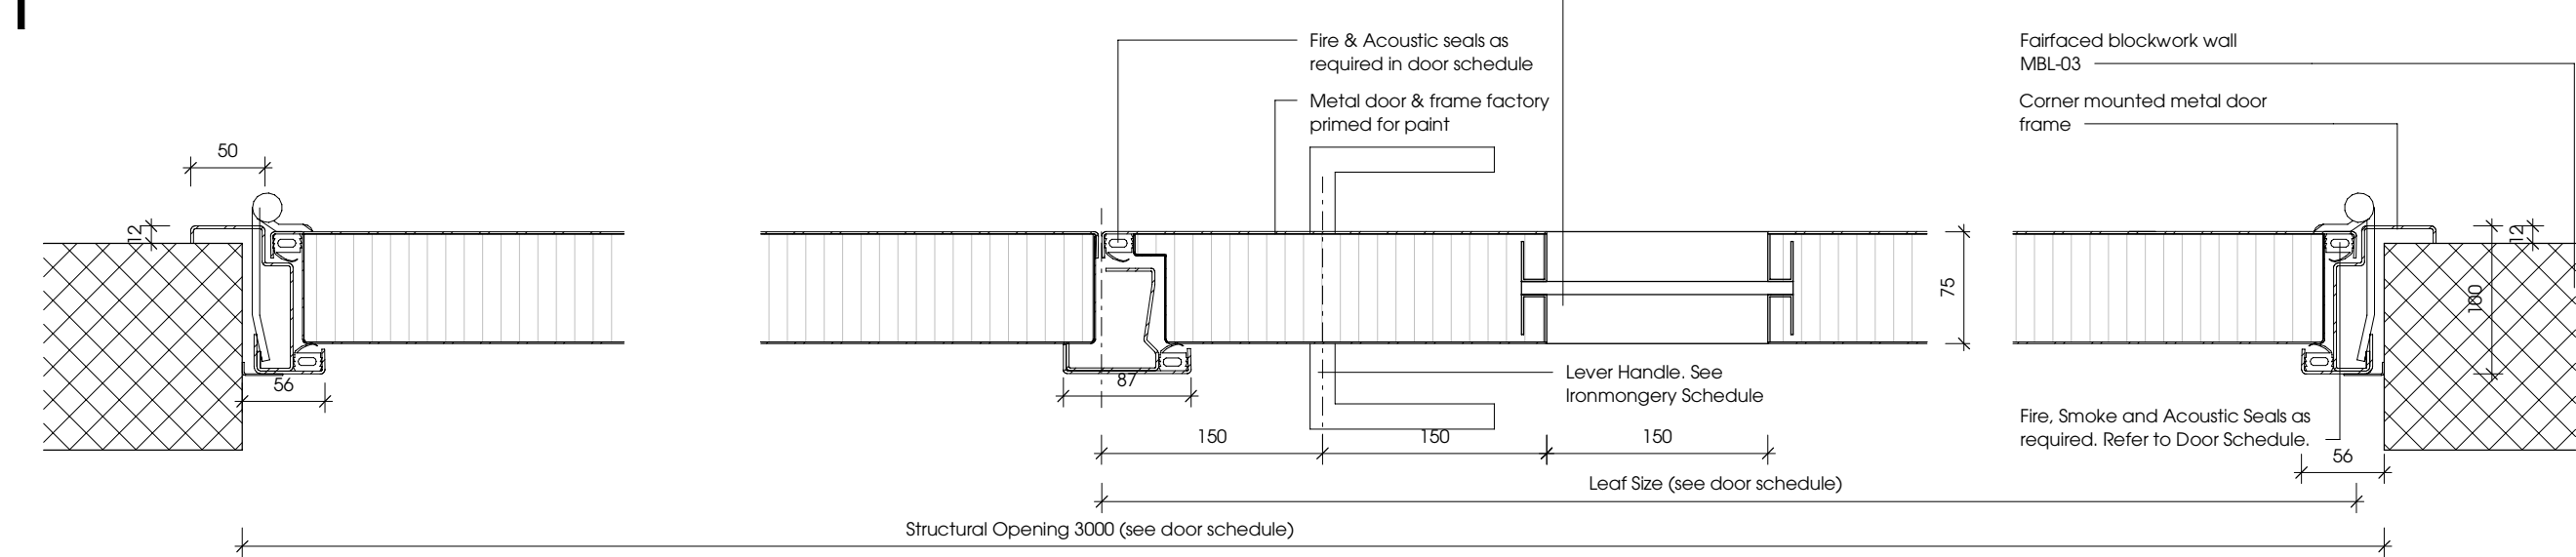

2 | DRM-02 Jamb Detail

© Stanton Williams ©Asif Kahn ©Julian Harrap  
All rights described in Chapter IV of the Copyright, Designers  
and Patents Act 1998 have been asserted.

All levels are in metres above Ordnance Datum.

All dimensions should be checked on site. Do not scale from this  
drawing. Stanton Williams to be advised of any variation  
between the drawings and site conditions.

To be read in conjunction with: architectural drawings and  
specification, structural and services engineers information, and  
fire / acoustic/ security strategies.

#### Safety, health and environmental information

Please refer to pre-construction information and risk register. The  
notes below refer specifically to the information shown on this  
drawing.



Description of Design Risk

#### Notes

##### Survey Note

1 This drawing has been prepared using recent survey information  
where access has been possible. Large areas of the Poultry Market  
remain tenanted and it has therefore not been possible to provide  
survey information for these areas. Some assumed information has  
been drawn from earlier survey and historic drawings where possible  
but this remains unconfirmed.

2 The survey models provided by Plowman Craven are in Revit  
version 2017. These have subsequently been upgraded to Revit 2018  
by the Design Team for use in producing 2D drawings. Due to the  
upgrade process, the Design Team accept no responsibility for the  
accuracy / validation of the digital data supplied.


##### Drawing Notes

1 To be read in conjunction with: Fire strategy - 0021 series, Acoustic  
strategy 0022 series, Security strategy - 0023 series, Layout plans - 0040  
series, Internal walls - 22 series

2 Where setting out from existing elements, contractor to survey prior to  
fabrication

3 Contractor to ensure that all performance requirements are met


##### Key

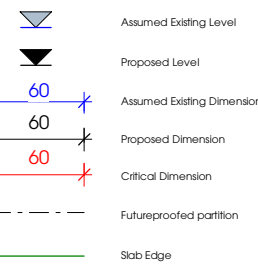

T02	28/10/2022	RFC Updates
T01	09/03/2021	MW4.2 Issued for Tender
P01	02/02/2021	Draft 4.2 Issue
C01	18/03/2024	EWN123 - Issued for internal timber and metal doors

Revision	Date	Description
----------	------	-------------

##### Location

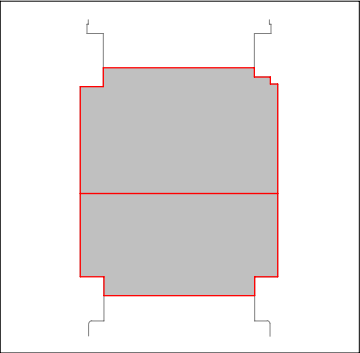

Stanton Williams  
36 Graham Street  
London N1 8GU  
Phone +44 (0)20 7880 6400  
Email 2125@stantonwilliams.com  
www.stantonwilliams.com

Asif Khan Ltd.  
24-28 Richards Road  
London E2 9AP  
Phone +44(0)20 7729 3773  
Email 2108@asifkhan.com  
www.asifkhan.com

Julian Harrap Architects LLP  
95 Kingsland Road  
London E2 8AG  
Phone +44 (0)20 7729 8111  
Email admin@julianharraparchitects.co.uk  
www.julianharraparchitects.co.uk

STANTON  
WILLIAMS

Asif Khan

JULIAN HARRAP  
— ARCHITECTS LLP —

##### Project

Museum of London

##### Drawing Title

PM - Internal Doors - Metal - Typical Details  
DRM-02

Drawn	Checked	Approved	Status
TC	AH	AF	Stage 5

Date	Scale @ A3	Project No.	Revision
29/01/21	1 : 5	2125	C01

Drawing No. 32709

Project	Originator	Volume	Level	Type	Role	Number	Revision	Suitability
2125	SWA	PM	B1	DR	A	32709	C01	S4