



3 PM.DR.00.023.01 - Elevation

1 : 20

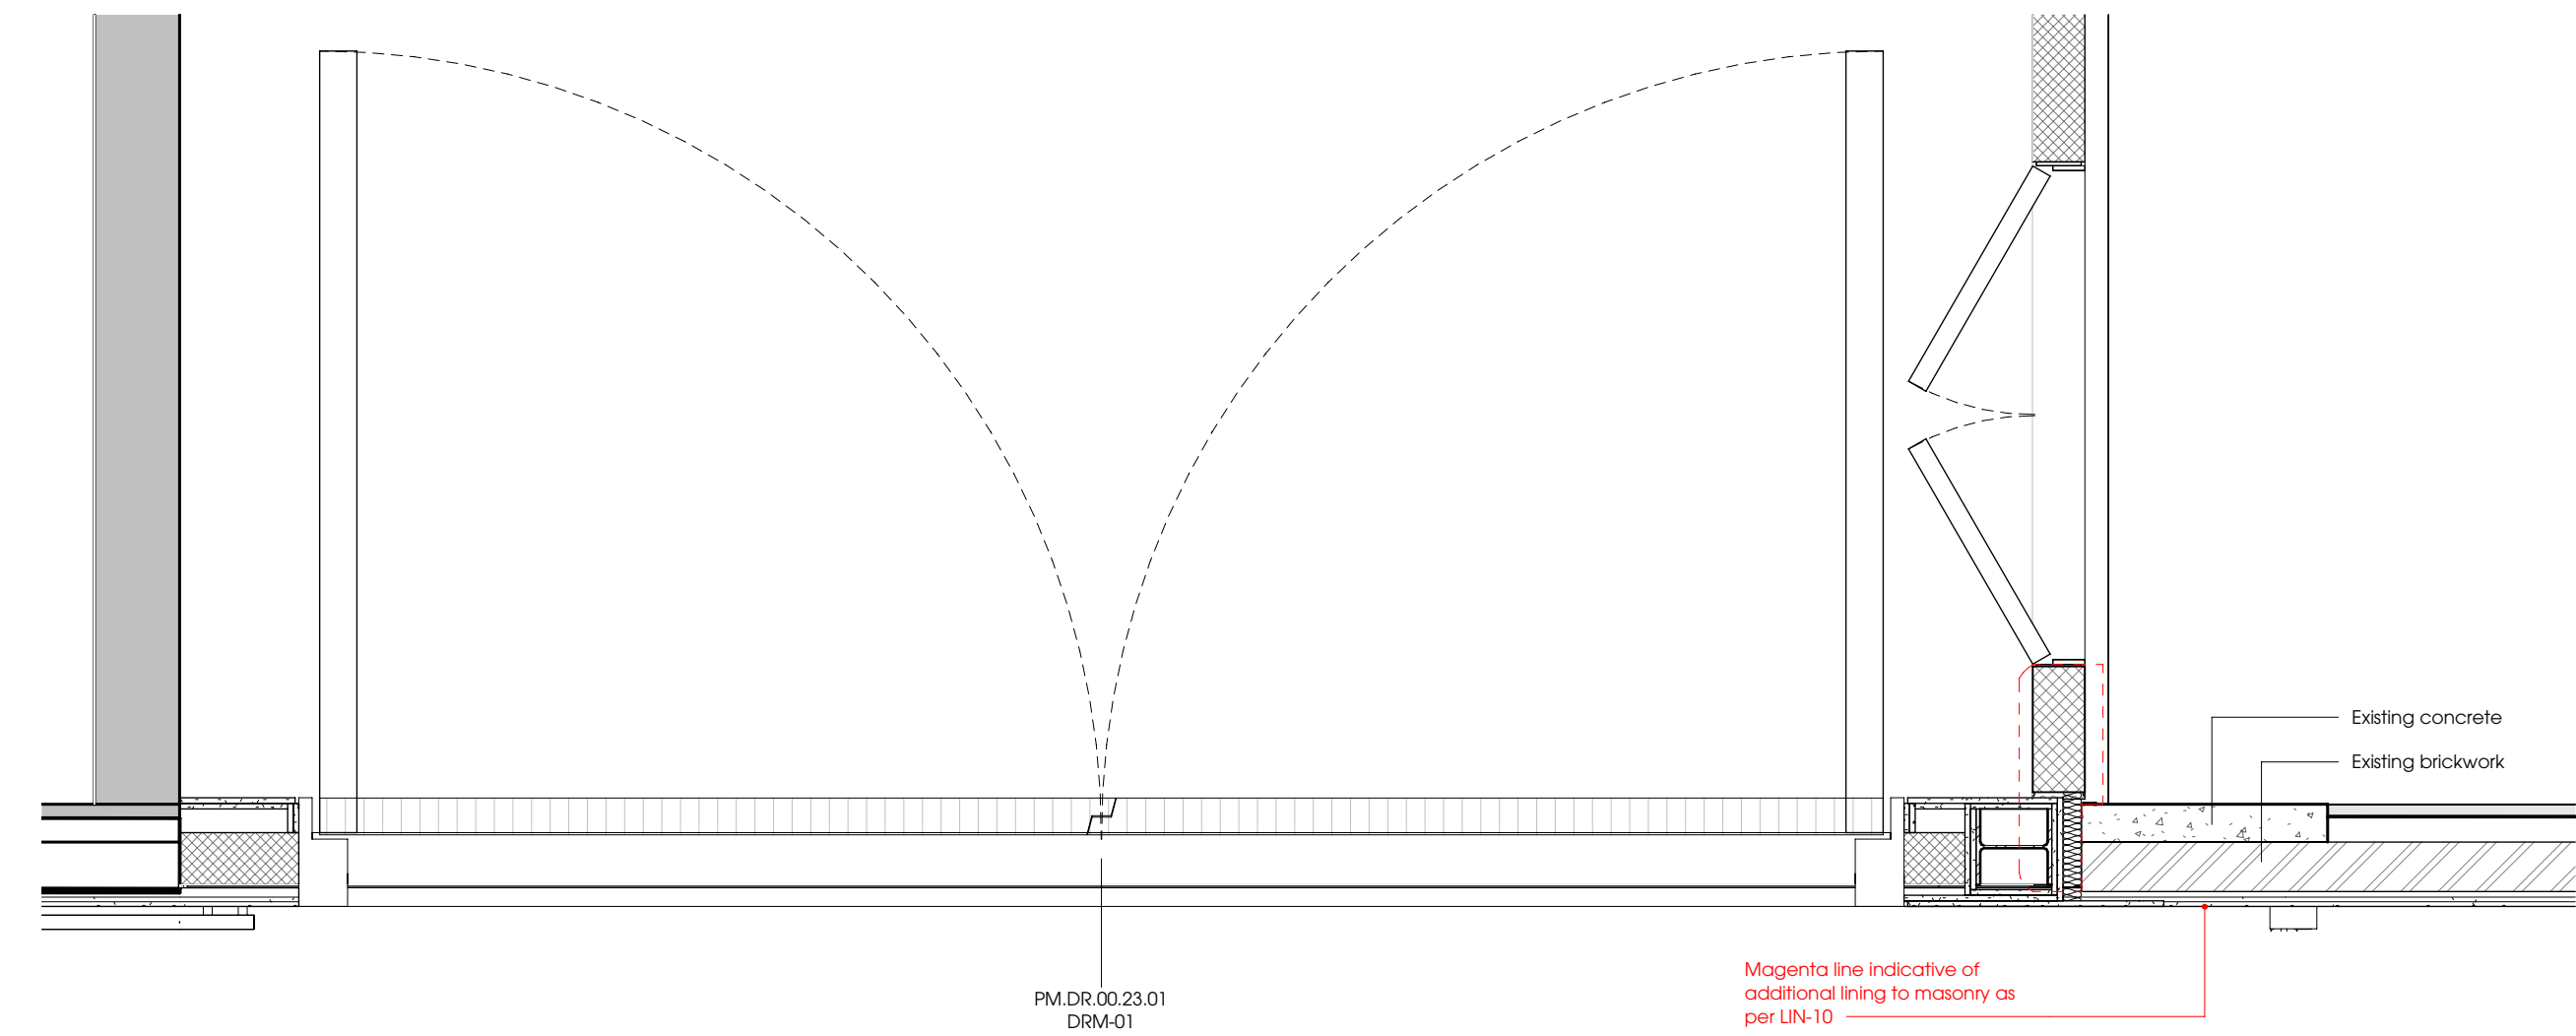


4 PM.DR.00.023.01 - Plan

1 : 20

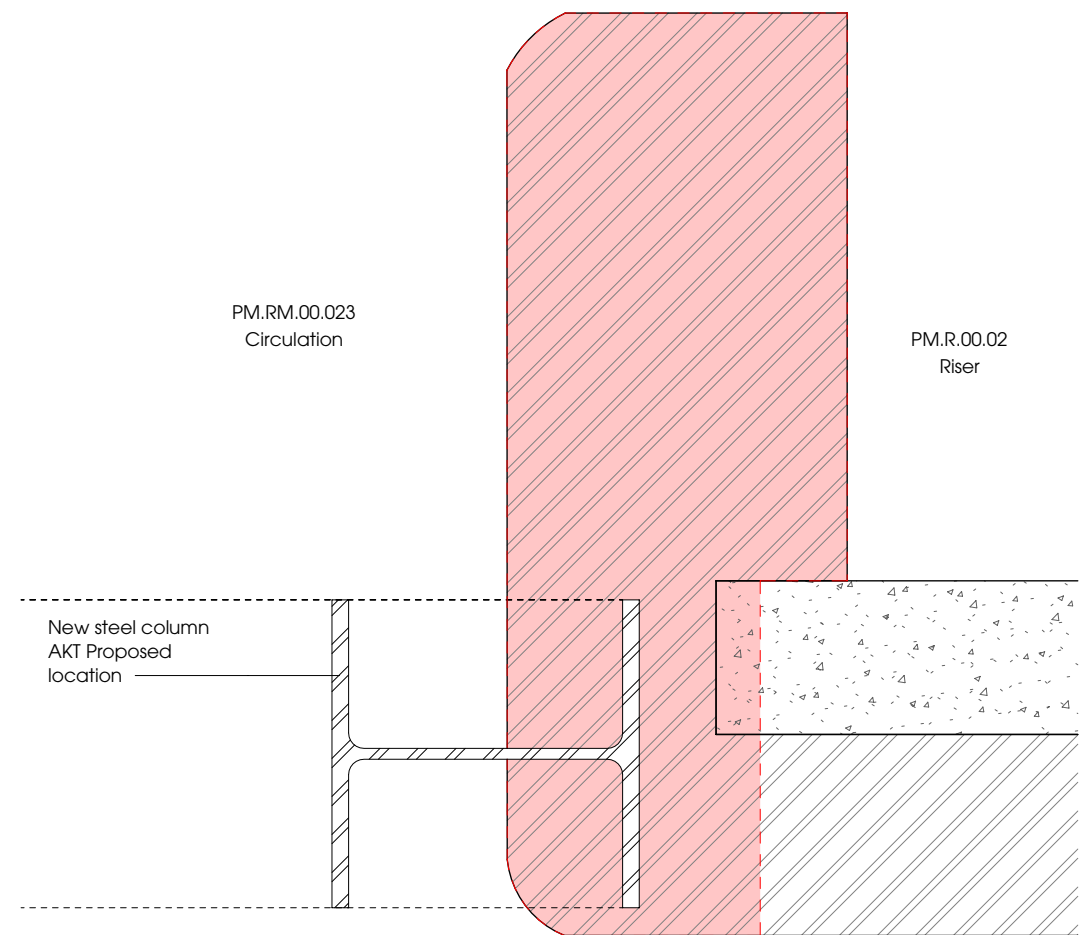

2 Existing brickwork - Demolition update

1 : 5

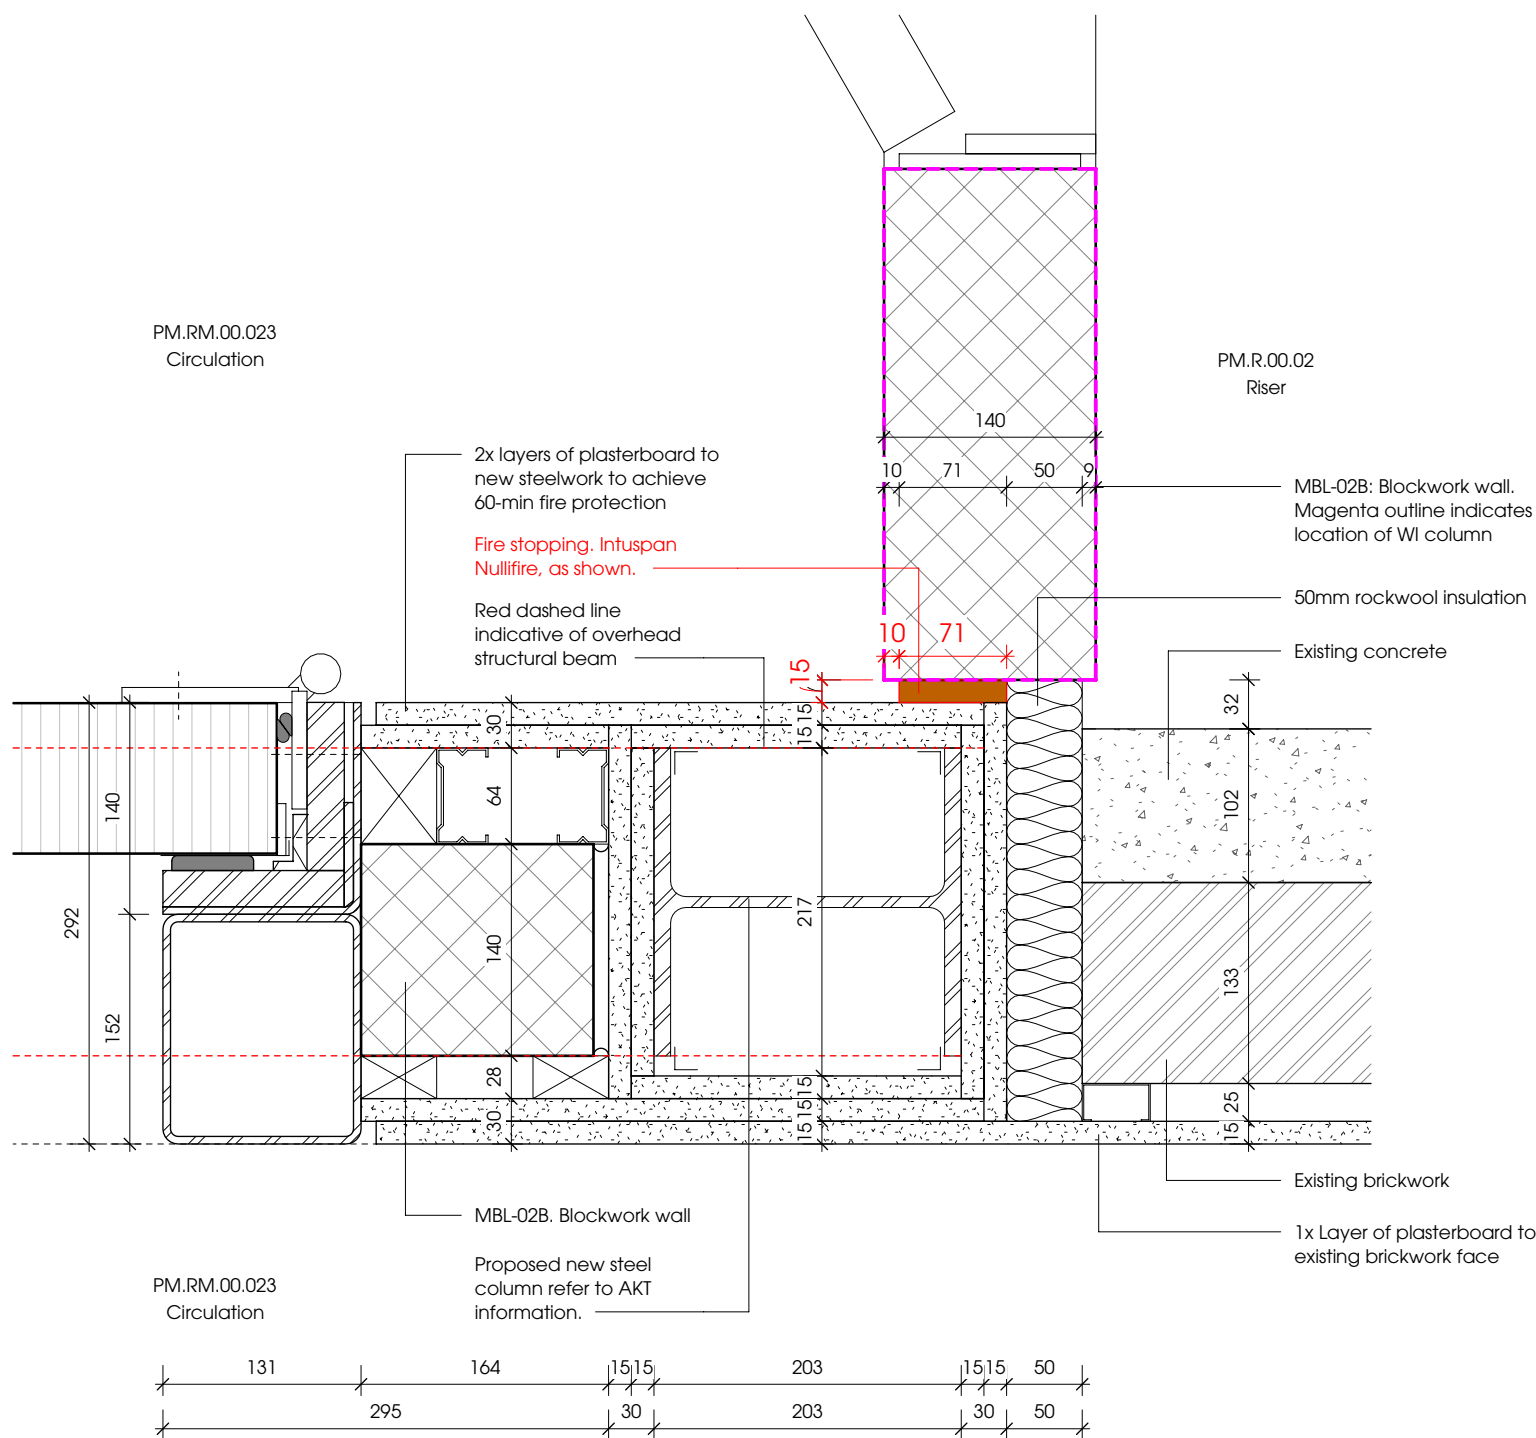

1 508\_SK\_3108 Loading Bay door - Steelwork fire protection detail

1 : 5

**Notes**

© Stanton Williams  
All rights described in Chapter IV of the Copyright, Designers and Patents Act 1998 have been asserted.

All levels are in metres above Ordnance Datum.

All dimensions should be checked on site. Do not scale from this drawing. Stanton Williams to be advised of any variation between the drawings and site conditions.

To be read in conjunction with the submitted design and access statement and other associated reports.

**Safety, health and environmental information**

Please refer to pre-construction information and risk register. The notes below refer specifically to the information shown on this drawing.

**Risk number. Refer to Register for the detail**

Sentinel to confirm fire protection detail (see Detail 4)

Revision	Date	Description
C01	17/01/2025	EWN880 - Reduced Scope for PM Blinds

Location

Stanton Williams  
36 Graham Street  
London N1 8GJ  
Phone +44 (0)20 7880 6400  
Email 2125@stantonwilliams.com  
www.stantonwilliams.com

STANTON  
WILLIAMS

**Project**  
Museum of London

**Drawing Title**  
PM - Internal Door - Metal - Door to TG Detail

Drawn	Checked	Approved	Status
GC	GC	MT	Stage 5
Date	Scale @ A1	Project No.	Revision
15/01/25	As indicated	2125	C01

**Drawing No.** 32723

Project	Originator	Volume	Level	Type	Role	Reference	Revision	Suitability
2125	SWA	PM	00	DR	A	32723	C01	S4