



GRANTS BLINDS
CONSULTANCY & SUPPLY

est. 1982

WINDOW TREATMENT PROPOSAL

Prepared for:

Paul Haugh

P20691 - J3237 - Raphael Contracting Ltd - National Gallery - Roller Blinds

Project:

National Gallery

April 2024


Paul Schafer – Design Consultant | T: 0203 470 0061 | E: paul.schafer@grantsblinds.com

www.grantsblinds.com

GRANTS


*Adding **WOW** to Windows*

since 1982

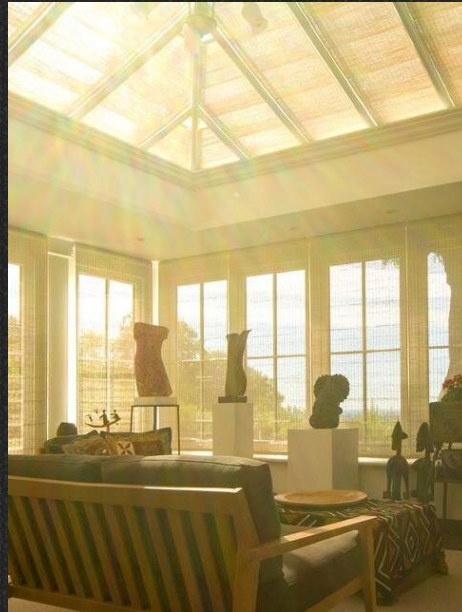

LUXURY GARDEN ROOMS

PRIME RESIDENTIAL

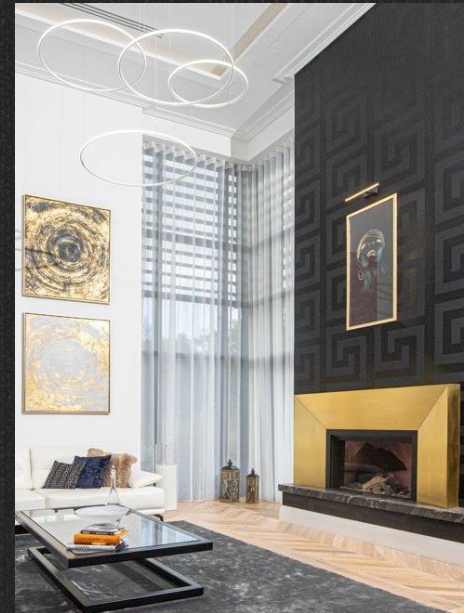

FIVE STAR HOSPITALITY

SECTION

DESIGN PROPOSAL




GRANTS BLINDS
CONSULTANCY & SUPPLY
est. 1982




— WINDOW TREATMENTS FIRST FLOOR




B-R10
Concealed Roller
Blinds within
Blindspace®

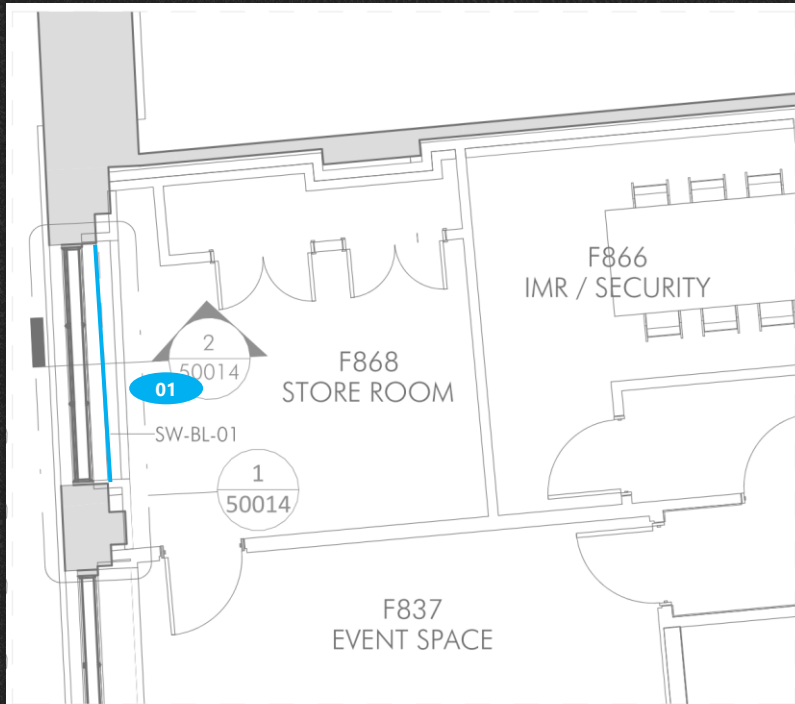

KP1 First Floor Proposed Key Plan
1 : 100

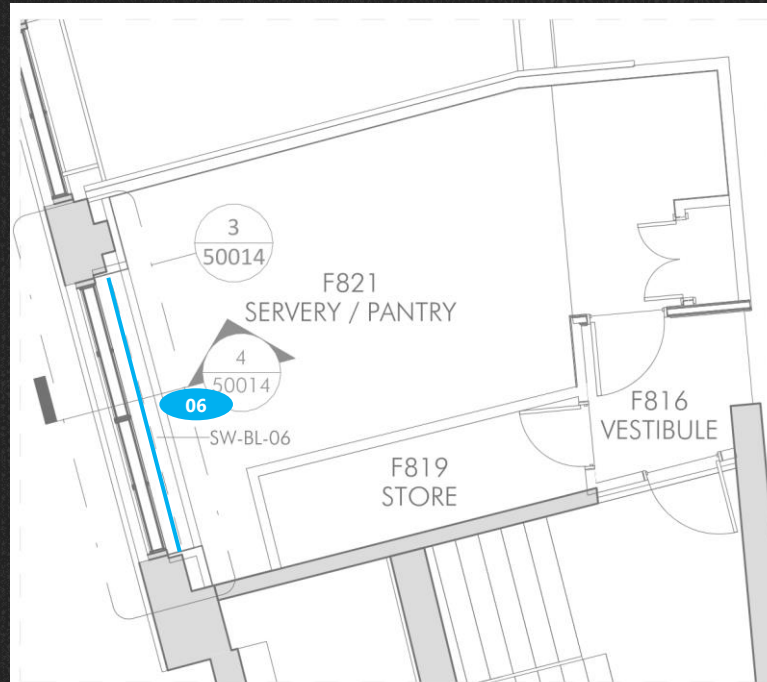

KP2 First Floor Proposed Key Plan
1 : 100

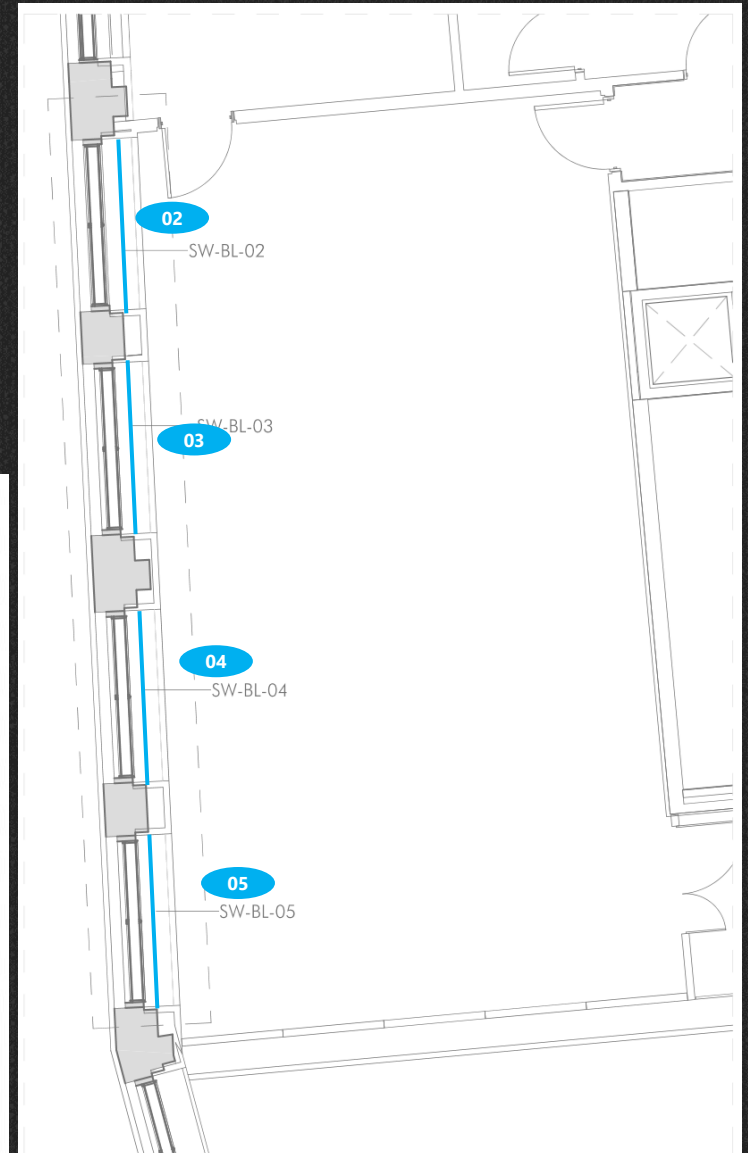

2 First Floor Proposed Key Plan
1 : 100




— WINDOW TREATMENTS MAIN FLOOR



B-R10

Concealed Roller
Blinds within
Blindspace®

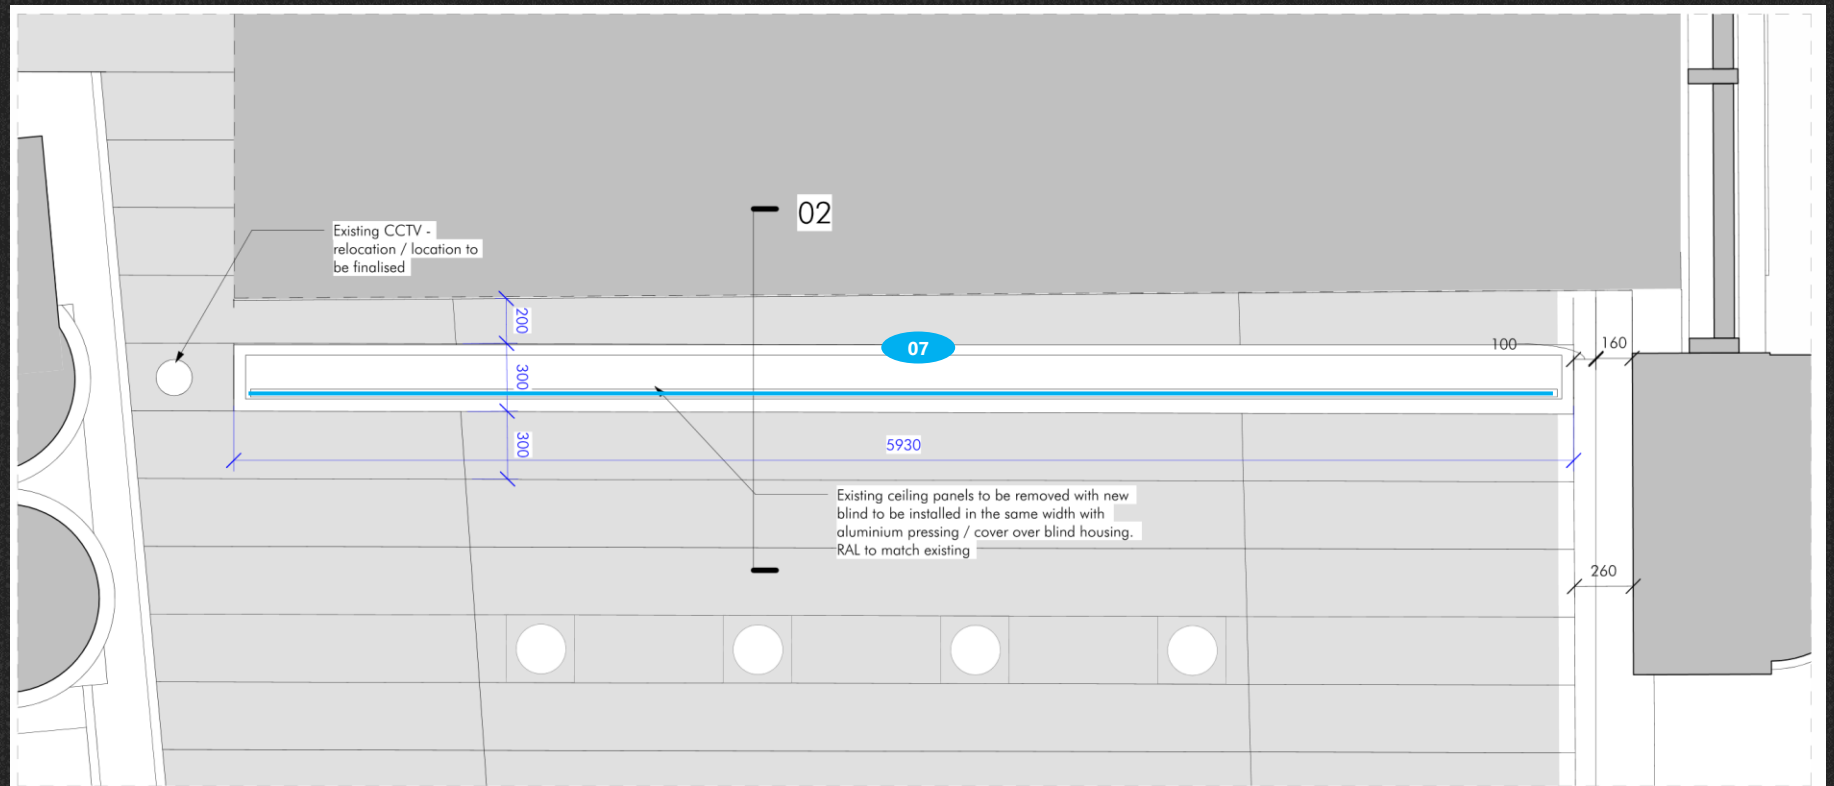

2

SW Main Floor - Proposed Painting Blind RCP
1 : 20

SECTION

PRODUCT INFORMATION



GRANTS BLINDS
CONSULTANCY & SUPPLY
est. 1982



— PRODUCT INFORMATION

B-R10 CONCEALED ROLLER BLINDS WITHIN BLINDSPACE



B-R10

Concealed Roller
Blinds within
Blindspace®

ROLLER BLINDS

Modern, elegant appearance and easy to hide when not in use: The roller blind is as brilliant as it is simple.




It can be used to gently filter sunlight, provide privacy, reduce glare, protect floors and furniture from the sun (UV fading), or block out all light in a media room or bedroom.





— PRODUCT INFORMATION

BLINDSPACE CONCEALMENT

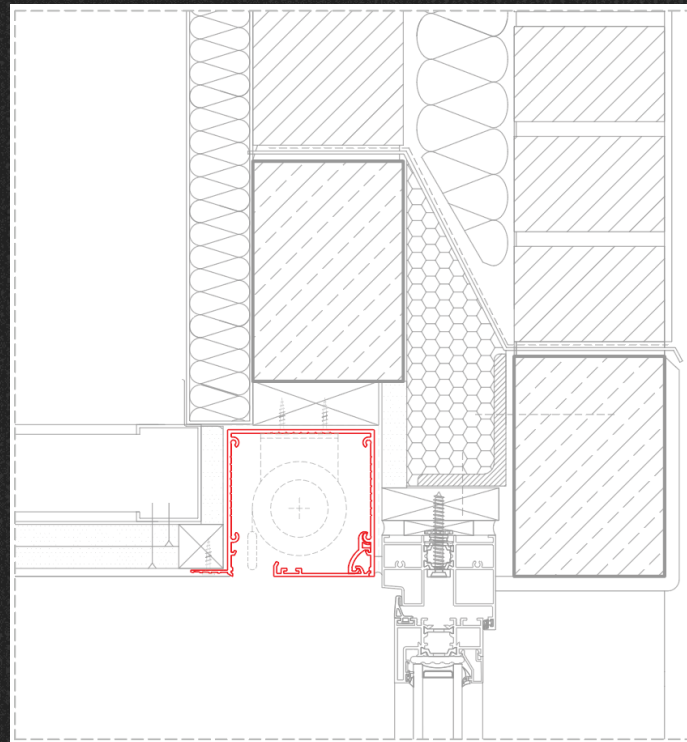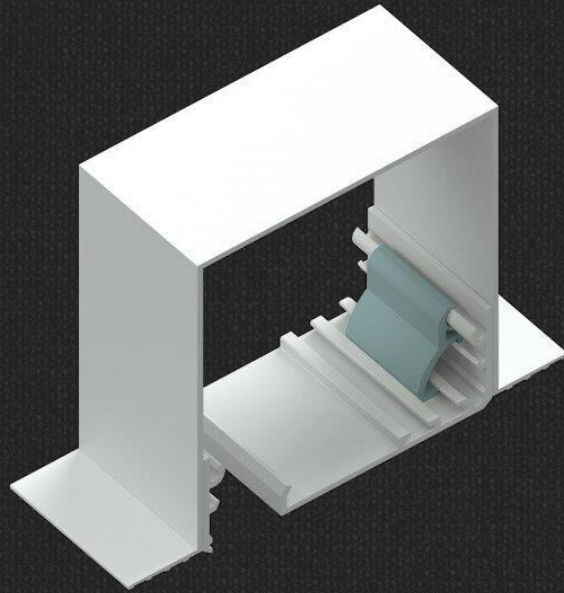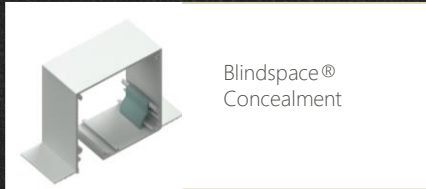

Client Name

Paul Haugh
Raphael Contracting Ltd
Raphael House
123 Roebuck Road
Chessington
Surrey KT9 1EU

Phone: 07970 045912
Fax:
Email: PaulH@raphaelltd.co.uk

Project Location

The National Gallery Trafalgar Square, Westminster
LONDON
WC2N 5DN

Phone:
Fax:
Email:

Salesperson

Paul Schafer

Description

Total Price

To measure supply and install the following blinds and supply only the Blindspace® concealment products to suit your window and doors.

01 STORE ROOM SW-BL-01

1 No. Evolve Chain Operated Roller Blind by UMBRA - in Spectrum 1050 Blackout Fabric	£ 710.05
Blindspace® concealment	£ 664.31

02 EVENT SPACE SW-BL-02

1 No. Evolve Chain Operated Roller Blind by UMBRA - in Spectrum 1050 Blackout Fabric	£ 535.04
Blindspace® concealment	£ 414.94

03 EVENT SPACE SW-BL-03

1 No. Evolve Chain Operated Roller Blind by UMBRA - in Spectrum 1050 Blackout Fabric	£ 538.29
Blindspace® concealment	£ 413.55

04 EVENT SPACE SW-BL-04

1 No. Evolve Chain Operated Roller Blind by UMBRA - in Spectrum 1050 Blackout Fabric	£ 535.36
Blindspace® concealment	£ 415.71

05 EVENT SPACE SW-BL-05

1 No. Evolve Chain Operated Roller Blind by UMBRA - in Spectrum 1050 Blackout Fabric	£ 535.36
Blindspace® concealment	£ 415.71

06 SERVERY/PANTRY SW-BL-06

1 No. Evolve Chain Operated Roller Blind by UMBRA - in Spectrum 1050 Blackout Fabric	£ 925.47
--------------------------------------------------------------------------------------	----------

Description	Total Price
Blindspace® concealment	£ 796.28
07 LIFT LOBBY - SW-BL-07 Main Floor Painting Blind	
1 No. Endurashade R10 Concealed Motorised Roller Blind - in Blackout/Screen Fabric TBC	£ 14,494.21
Blindspace® concealment	£ 4,254.37
1 No. Extra Over for Zoomtech Zero Deflection Tube Upgrade	£ 2,154.46

Proposal:

Prices are based on the different window areas being ordered at the same time and if parts of the proposal are ordered separately, the price may be subject to change.

Pricing

All prices include fitting of blinds and exclude VAT. The quote is valid for 1 month from the date the quotation is sent, requotes must be done within 6 months.

Payment terms

Payment terms 50/50 - 50% deposit with order, 50% balance payment at least 2 weeks prior to installation. If survey is completed, the products are ordered and installation is delayed by the client, the interim payment is required to be paid.

Additional Charges

If any changes are made by the client after the survey, or any agreed building requirements are not put in place by the client prior to installation resulting in a problem with the products, any extra work required from this will be chargeable back to the client.

Access

Access equipment for installations over 3600mm off floor level or specialist equipment is not included in the quote and will need to be provided by the main contractor.

Power Supply and Wiring

240V fused spur is to be provided by the client/main contractor prior to installation. Price includes for concealed low voltage wiring during construction of the building provided the products are ordered in sufficient time.

Blindspace Installations

It is recommended that the Blinds & Blindspace products are ordered together to ensure that the end result can be project managed and guaranteed by Grants blinds and not subject to change of specification that may affect the dimensions required. Blindspace products are on a supply only basis, following an initial guidance and/or survey by Grants Blinds. Unless otherwise agreed, the contractor will do the installation including the Blindspace covers and not Grants Blinds. Once installed the areas around the Blindspace boxes will need to be finished off by the contractor, i.e., plastered in and areas painted. The covers will need to be finished off by the contractor after the install and commissioning of blinds.

Where Blindspace is ordered separately no project management or site attendance is available.

A standard delivery cost has been included in the above Blindspace prices. Where the required length exceeds 2900mm, Blindspace will cut the boxing into equal lengths prior to despatch. Two boxes can be connected and aligned with 4 splice pins and cover with 1 splice plate which will be included in the delivery. If this is not suitable, we can arrange delivery of oversize orders for an additional delivery cost (POA).

Delivery timelines

Delivery for Blindspace boxes is 4-6 weeks from the signed off schedule by the clients' project manager. Design for inclusion of Blindspace remains the responsibility of the client or the clients' representatives. Grants do offer a Blindspace installation service charged at a day rate of £850 ex vat or can provide a quotation on a job-by-job basis.

Delivery for blinds is 8-10 weeks from final survey and specification being completed. Installation time 2-3 weeks.

Terms and Conditions

Our standard terms and conditions apply, copies available on request.

*Proposal:
Prices are based on the different window areas being ordered at the same time and if parts of the proposal are ordered separately, the price may be subject to change.*

Pricing

All prices include fitting of blinds and exclude VAT. The quote is valid for 1 month from the date the quotation is sent, requotes must be done within 6 months.

Payment terms

Payment terms 50/50 - 50% deposit with order, 50% balance payment at least 2 weeks prior to installation. If survey is completed, the products are ordered and installation is delayed by the client, the interim payment is required to be paid.

Additional Charges

If any changes are made by the client after the survey, or any agreed building requirements are not put in place by the client prior to installation resulting in a problem with the products, any extra work required from this will be chargeable back to the client.

Access

Access equipment for installations over 3600mm off floor level or specialist equipment is not included in the quote and will need to be provided by the main contractor.

Power Supply and Wiring

240V fused spur is to be provided by the client/main contractor prior to installation. Price includes for concealed low voltage wiring during construction of the building provided the products are ordered in sufficient time.

Blindspace Installations

It is recommended that the Blinds & Blindspace products are ordered together to ensure that the end result can be project managed and guaranteed by Grants blinds and not subject to change of specification that may affect the dimensions required. Blindspace products are on a supply only basis, following an initial guidance and/or survey by Grants Blinds. Unless otherwise agreed, the contractor will do the installation including the Blindspace covers and not Grants Blinds. Once installed the areas around the Blindspace boxes will need to be finished off by the contractor, i.e., plastered in and areas painted. The covers will need to be finished off by the contractor after the install and commissioning of blinds.

A standard delivery cost has been included in the above Blindspace prices. Where the required length exceeds 2900mm, Blindspace will cut the boxing into equal lengths prior to despatch. Two boxes can be connected and aligned with 4 splice pins and cover with 1 splice plate which will be included in the delivery. If this is not suitable, we can arrange delivery of oversize orders for an additional delivery cost (POA).

Where Blindspace is ordered separately no project management or site attendance is available.

Delivery timelines

Delivery for Blindspace boxes is 4-6 weeks from signed off schedule by the clients' project manager. Design for inclusion of Blindspace remains the responsibility of the client or the clients' representatives. Grants do offer a Blindspace installation service charged at a day rate of £850 ex vat or can provide a quotation on a job-by-job basis.

Delivery for blinds is 8-10 weeks from final survey and specification being completed. Installation time 2-3 weeks

Terms and Conditions

Our standard terms and conditions apply, copies available on request.

	Subtotal	£ 27,803.11
	VAT	£ 5,560.61
	Total	£ 33,363.72



GRANTS BLINDS
CONSULTANCY & SUPPLY

est. 1982