


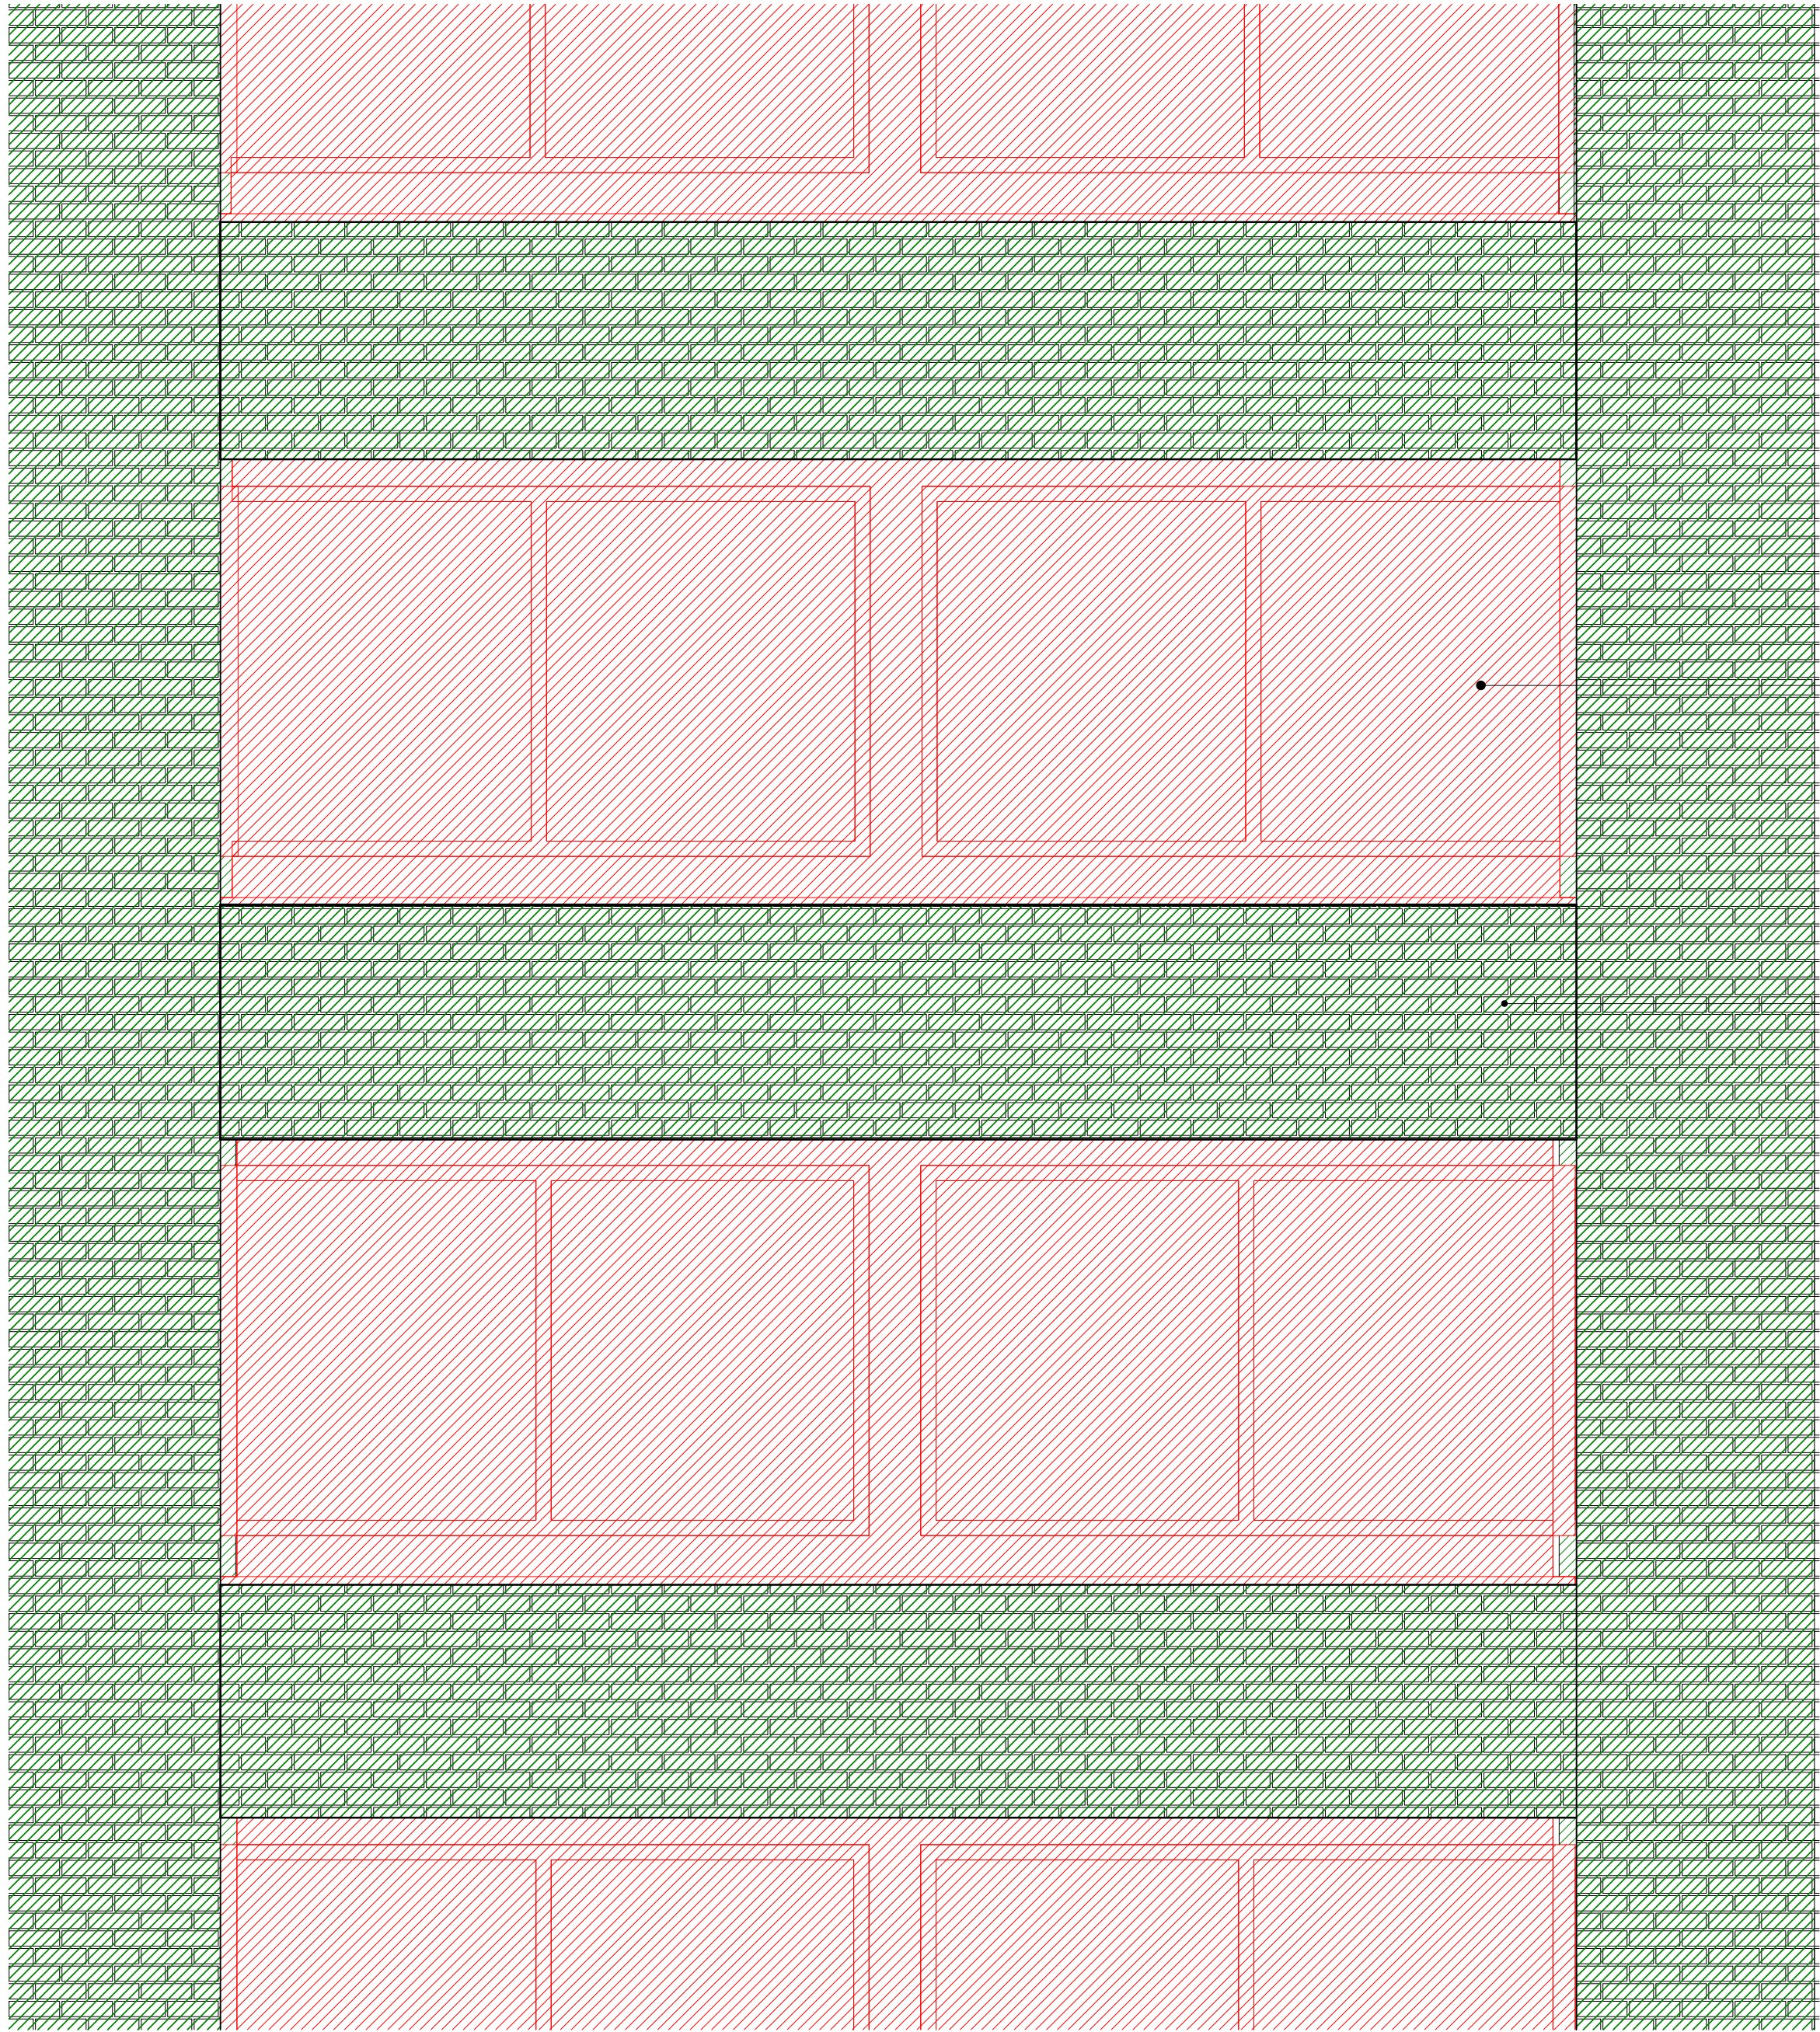


Existing windows to be removed and replaced
for proposed windows
refer to (21)221 - (21)226 for window number and (21)_911-914 for window schedule

EWS 02 B

Existing brick work to be retained and painted

01 BERKELEY FACADE DEMOLITION - ELEVATION 1 : 25

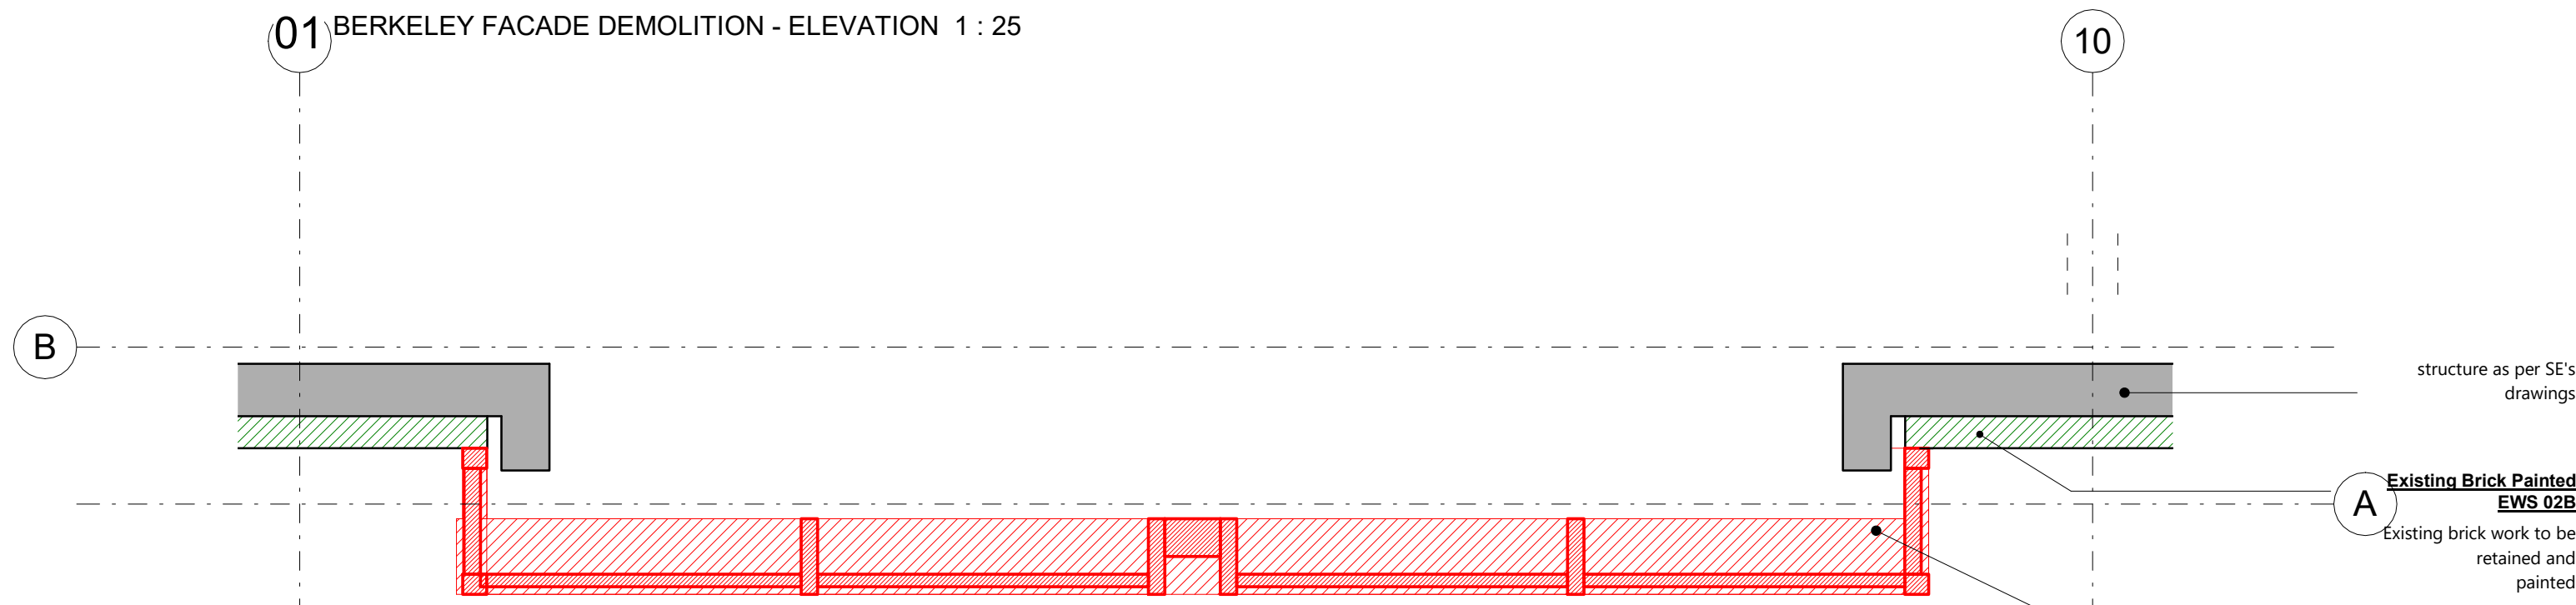

structure as per SE's drawings

Existing Brick Painted EWS 02B

Existing brick work to be retained and painted

Existing windows to be removed and replaced
for proposed windows
refer to (21)221 - (21)226 for window number and (21)_911-914 for window schedule

02 BERKELEY FACADE DEMOLITION - PLAN 1 : 25

	Existing features to be demolished
	Existing features to be retained
	Party wall
	Cutline of the existing building
	Cutline of the proposed building


Note:
This drawing describes non structural facade strip out only.
Refer to the Structural Engineer information for demolition scope.
Refer to the Architects (12)_200 series for soft strip out scope.

REV	DATE	DESCRIPTION
T01	09/03/20	STAGE 4 ISSUE

CONSULTANTS	
CLIENT:	CROSTREE REAL ESTATE PARTNERS LLP
STRUCTURAL ENGINEER:	HEYNE TILLET STEEL
MECHANICAL ENGINEER:	HURLEY PALMER FLATT
PROJECT MANAGER:	JACKSON COLES
COST CONSULTANT:	CORE FIVE LLP
HOTEL ARCHITECT:	DEXTER MOREN ASSOCIATES
SUSTAINABILITY CONSULTANT:	EIGHT ASSOCIATES
PLANNING CONSULTANT:	DP9
PROJECT MANAGER:	JACKSON COLES
ACOUSTIC CONSULTANT:	HANN TUCKER

NOTE
When this drawing is issued in uncontrolled CAD format it will be accompanied by a PDF version and is issued to enable the recipient to prepare their own documents / models / drawings for which they are solely responsible.
The recipient should report all drawing errors, omissions and discrepancies to the architect. All dimensions should be checked on site by the contractor and such dimensions shall be the contractor's responsibility.

Allford Hall Monaghan Morris Limited accepts no responsibility or liability for:-
- any use of this drawing by parties other than the party for whom it was prepared or for purposes other than those for which it was prepared
- any alterations or additions to or discrepancies arising out of changes to the background information on which the drawings are based that was current at the time of issue, and which occur to that information after it has been issued by AHMM
- any loss or degradation of the information held in this drawing resulting from the translation from the original file format to any other file format or from the recipient's reading of it in any other programme or any version of the programme other than that which was used to prepare it
- the accuracy of survey information provided by others or for any costs, claims, proceedings and expenses arising out of reliance on such information
- any scaling from this drawing other than by the local planning authority solely for the purposes of the planning application to which it relates

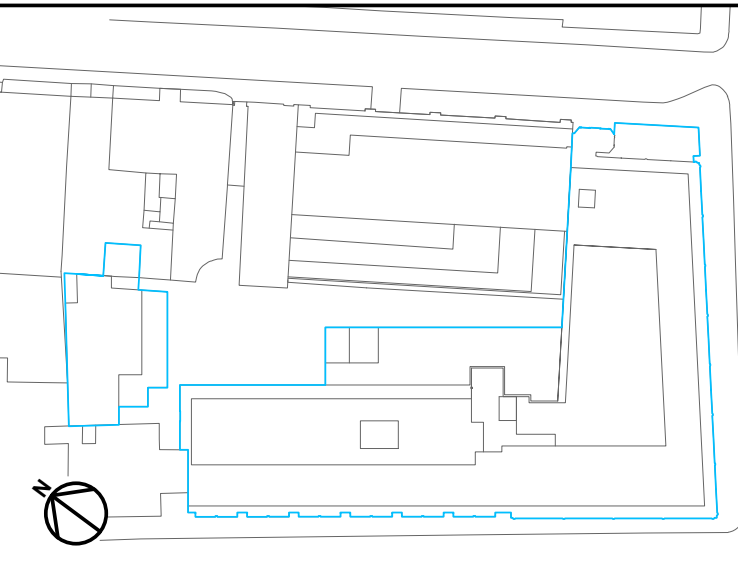

ALLFORD HALL MONAGHAN MORRIS				
ARCHITECTS Ltd MORELANDS, 4-23 OLD STREET LONDON EC1V 9HL TEL 020 7251 6261 FAX 020 7251 5123 WEB WWW.AHMM.CO.UK				
job title BERKELEY STREET				
drawing title / location BERKELEY ST FACADE DEMOLITION (MIDDLE)				
drawn by MH	checked BB	scale As indicated@A1	status TENDER	
project 16014	zone	source A	classification (12)_411	revision T01