




1 SCD EE 125 - DETAIL A 1:10

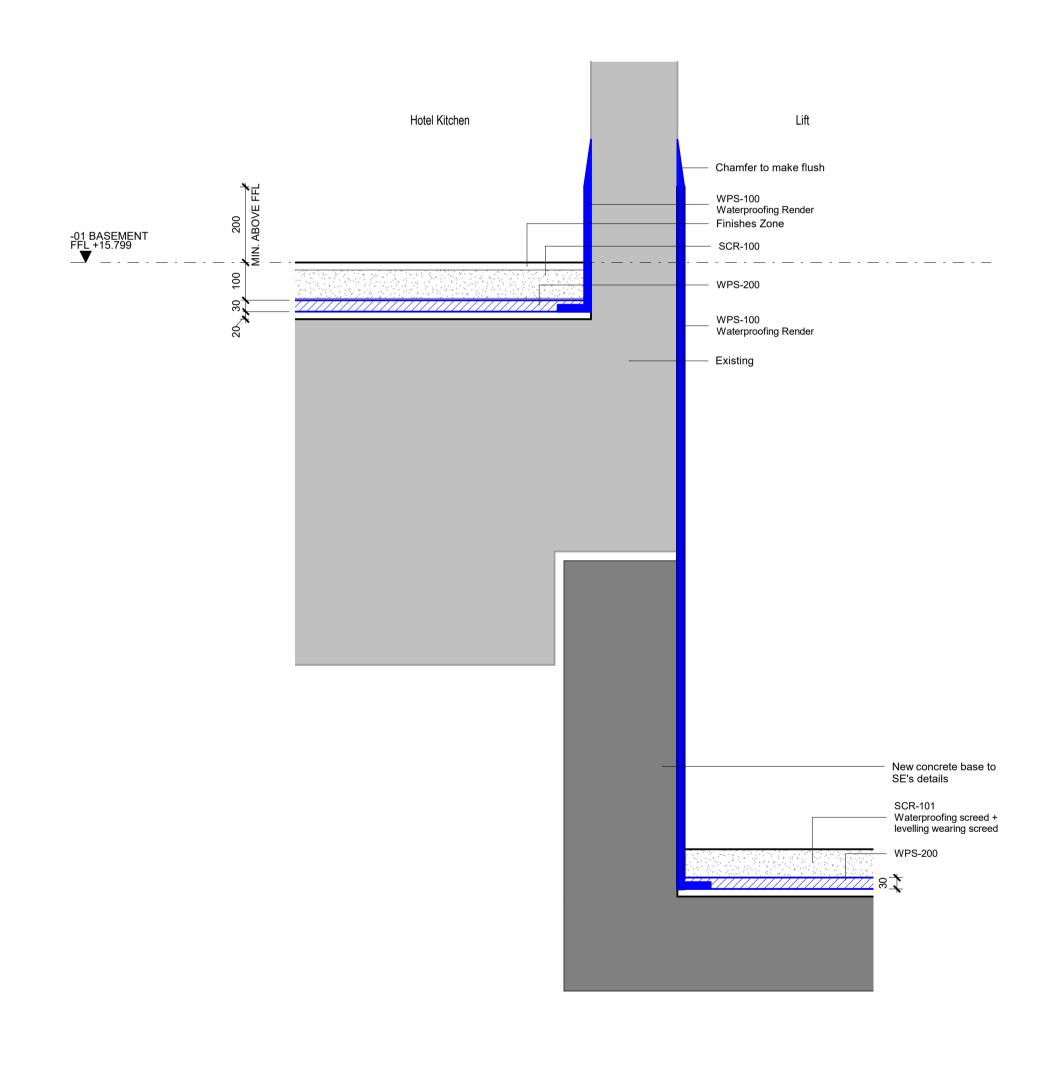

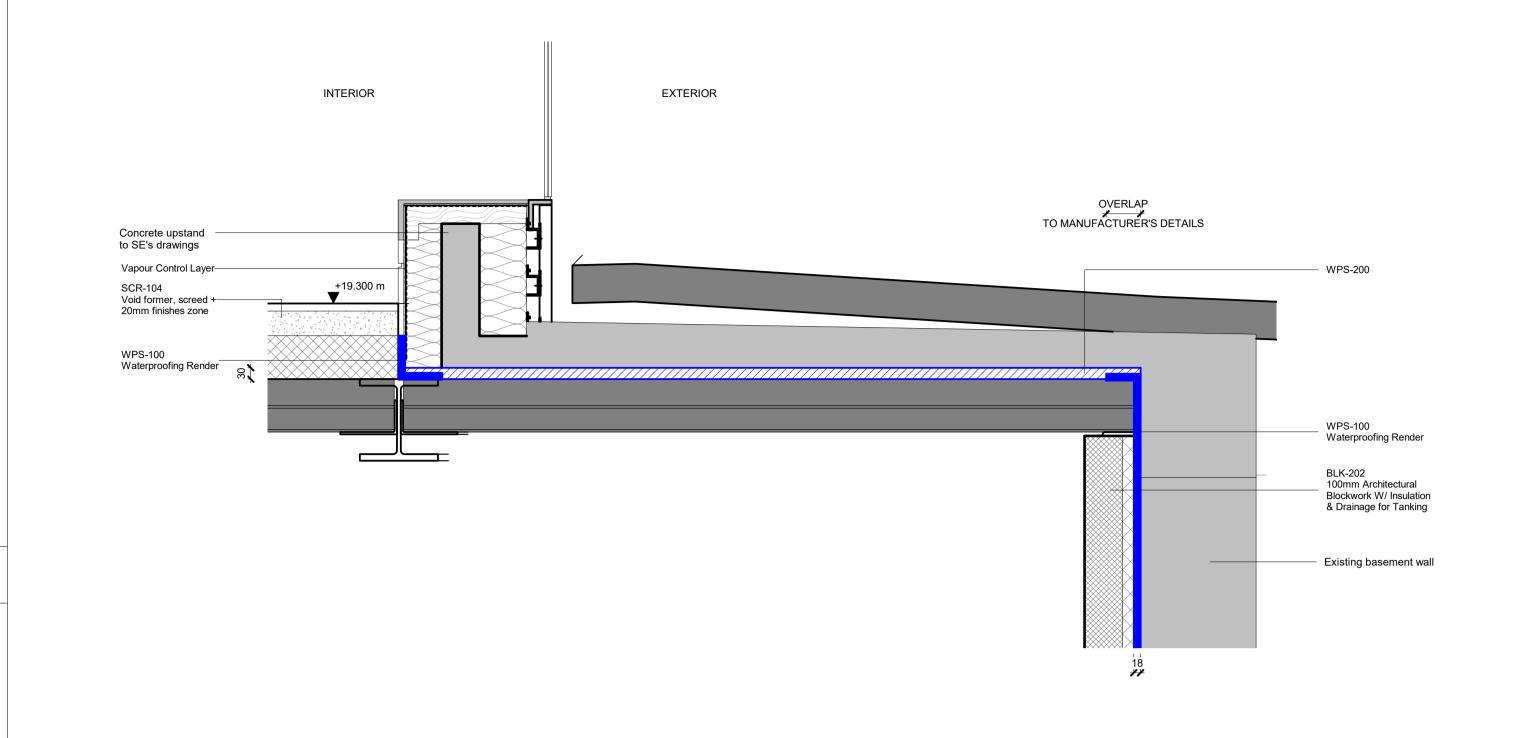

3 SCD DD 125 - DETAIL A 1:10

2 SCD CC 125 - DETAIL B 1:10

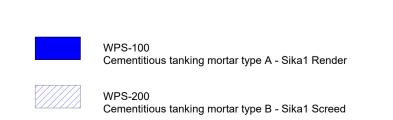

REV DATE DESCRIPTION

T01 09/03/20 STAGE 4 ISSUE

CONSULTANTS CLIENT: CROSSTREE REAL ESTATE PARTNERS LLP STRUCTURAL ENGINEER: HEYNE TILLETT STEEL MECHANICAL ENGINEER: HURLEY PALMER FLATT PROJECT MANAGER: JACKSON COLES COST CONSULTANT: CORE FIVE LLP HOTEL ARCHITECT: DEXTER MOREN ASSOCIATES SUSTAINABILITY CONSULTANT: EIGHT ASSOCIATES PLANNING CONSULTANT: DP9 PROJECT MANAGER: JACKSON COLES ACOUSTIC CONSULTANT: HANN TUCKER

When this drawing is issued in uncontrolled CAD format it will be accompanied by a PDF version and is issued to enable the recipient to prepare their own documents / models / drawings for which they are solely responsible.

The recipient should report all drawing errors, omissions and discrepancies to the architect. All dimensions should be checked on site by the contractor and such dimensions shall be the contractor's responsibility.

Allford Hall Monaghan Morris Limited accepts no responsibility or liability for:

- any use of this drawing by parties other than the party for whom it was prepared or for purposes other than those for which it was prepared

- any alterations or additions to or discrepancies arising out of changes to the background information on which the drawings are based that was current at the time of issue, and which occur to that information after it has been issued by AHMM

- any loss or degradation of the information held in this drawing resulting from the translation from the original file format to any other file format or from the recipients reading of it in any other programme or any version of the programme other than

- the accuracy of survey information provided by others or for any costs, claims, proceedings and expenses arising out of reliance on such information
 - any scaling from this drawing other than by the local planning authority solely for the purposes of the planning application to which it relates

that which was used to prepare it

ALLFORD HALL MONAGHAN MORRIS

ARCHITECTS Ltd MORELANDS, 5-23 OLD STREET LONDON EC1V 9HL TEL 020 7251 5261 FAX 020 7251 5123 WEB WWW.AHMM.CO.UK

BERKELEY STREET

drawing title / location
WATERPROOFING DETAILS - SHEET 02

drawn by SB	checked BB	As indicated@A1			status TENDER	
project		zone	source	classification	drawing no.	revision
16014			Α	(19)	_203	T01

© Allford Hall Monaghan Morris Limited