




5 Facade - Sixth Floor Plan Piccadilly

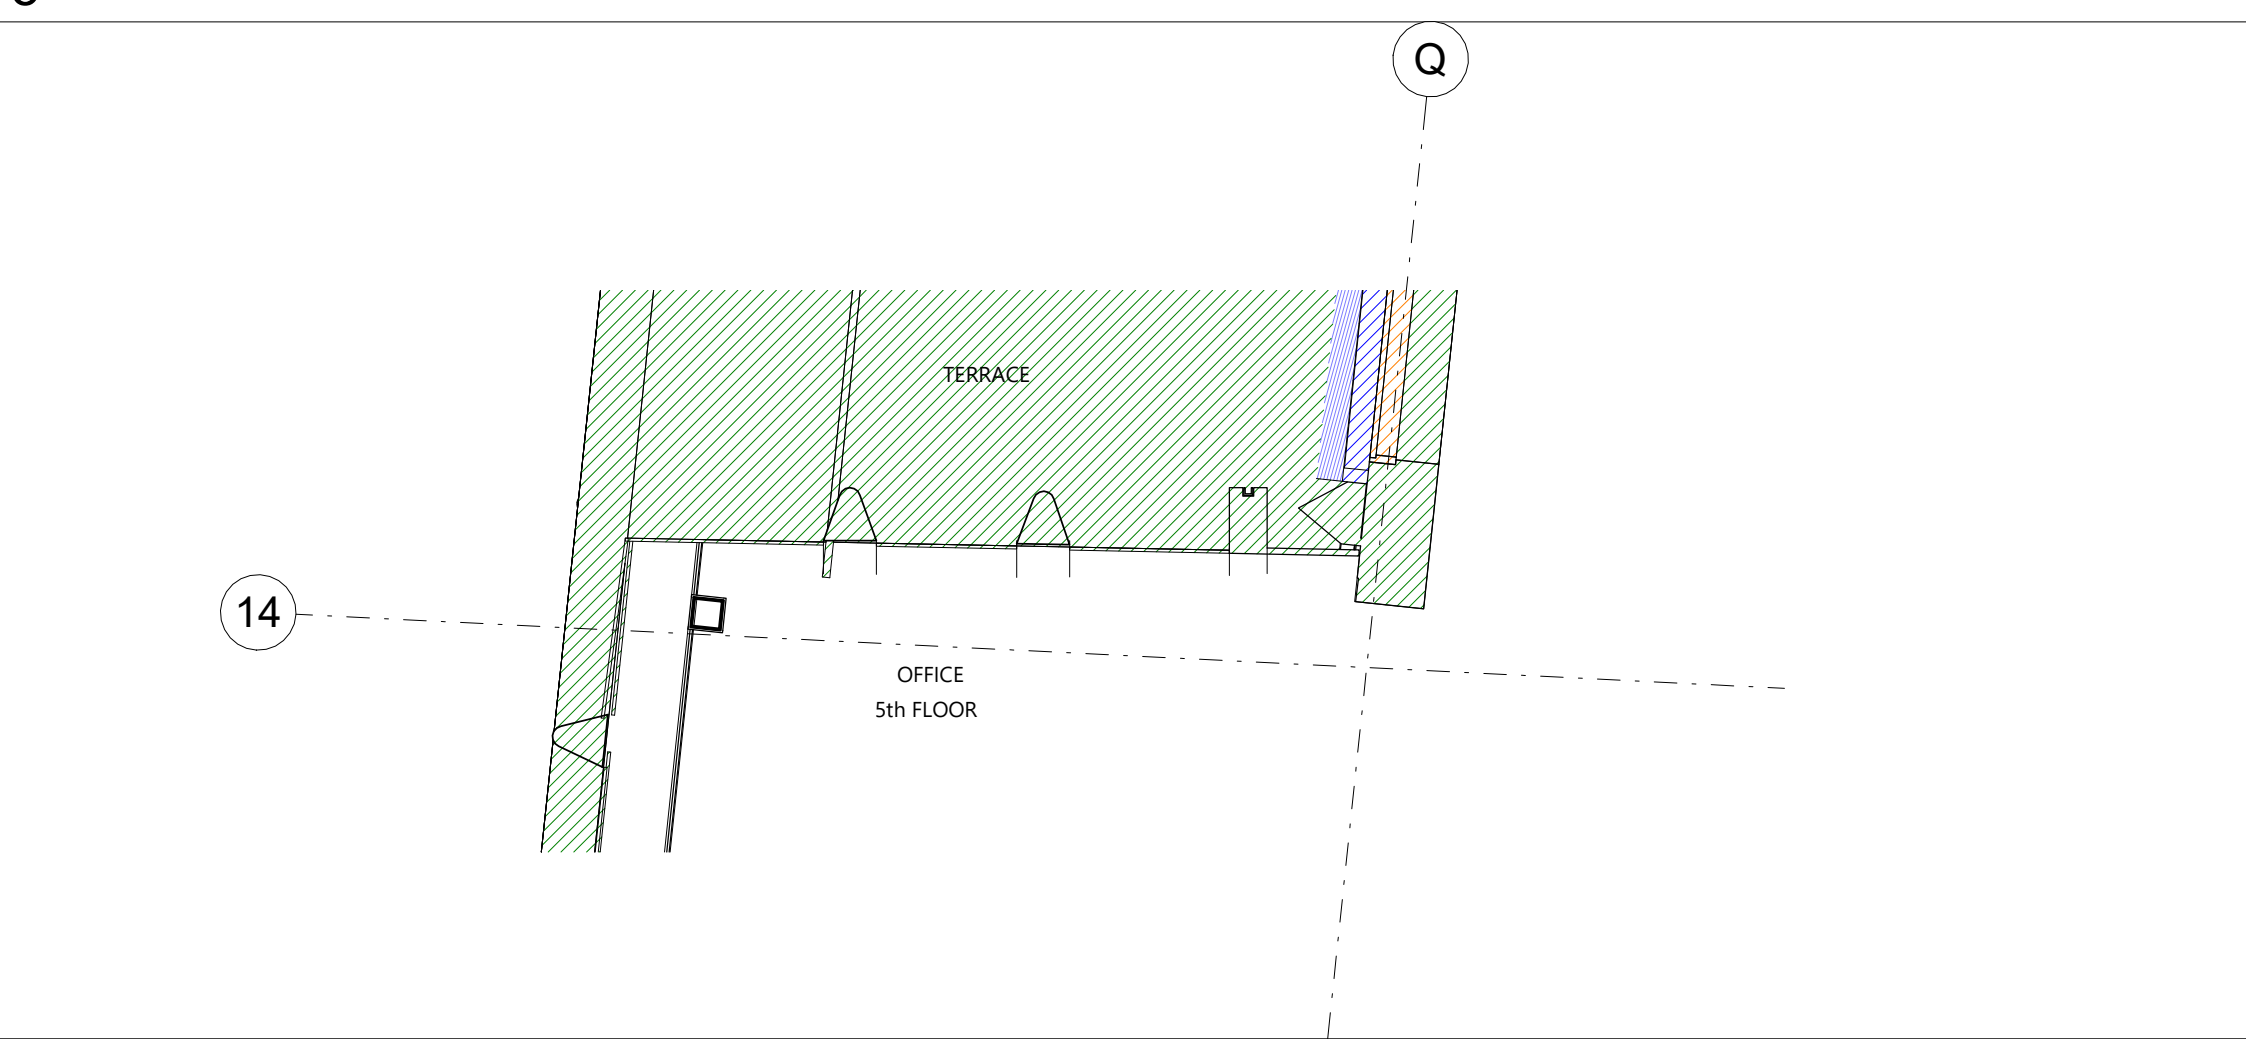


4 Facade - Fifth Floor Plan Piccadilly

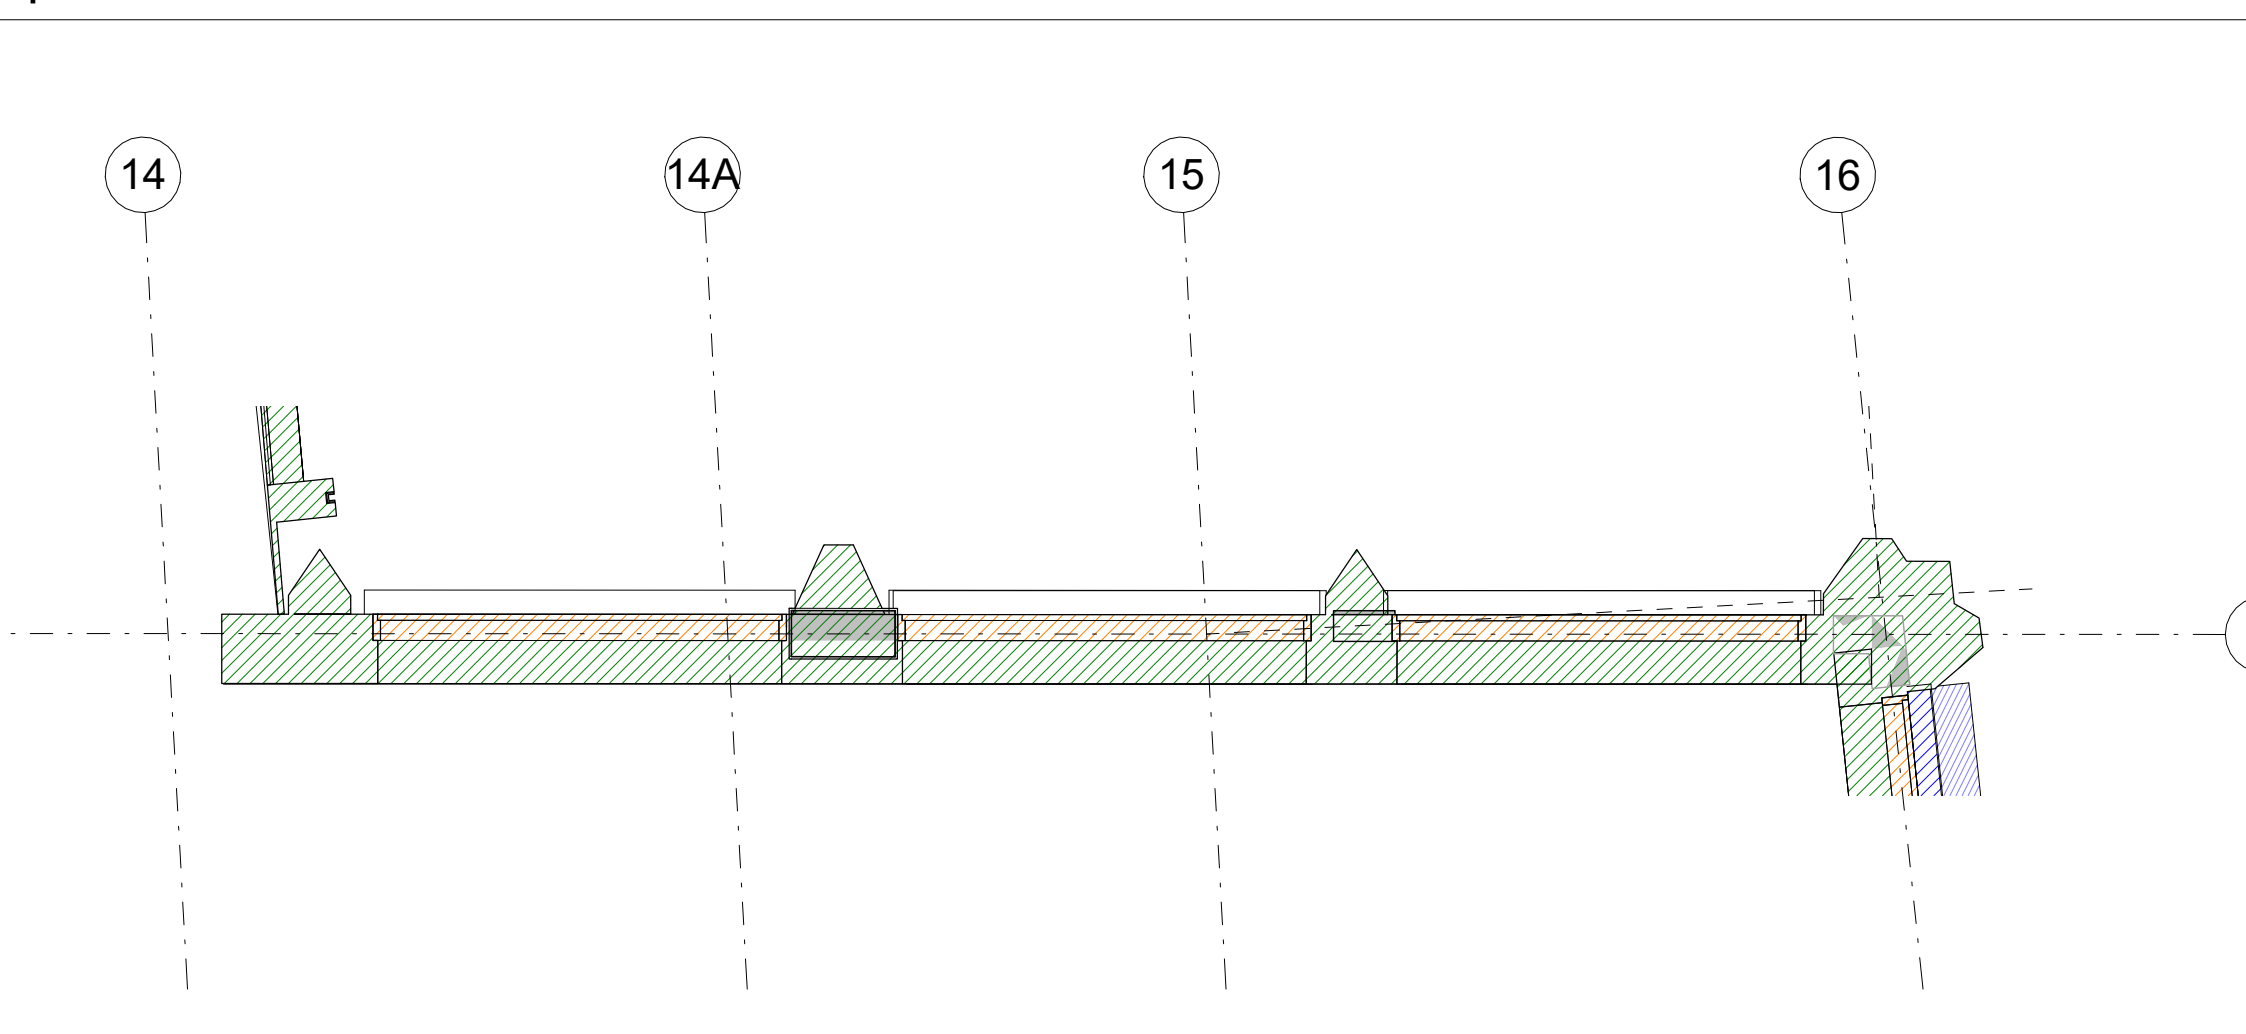


2 Facade - Sixth Floor Plan Dover Street 3

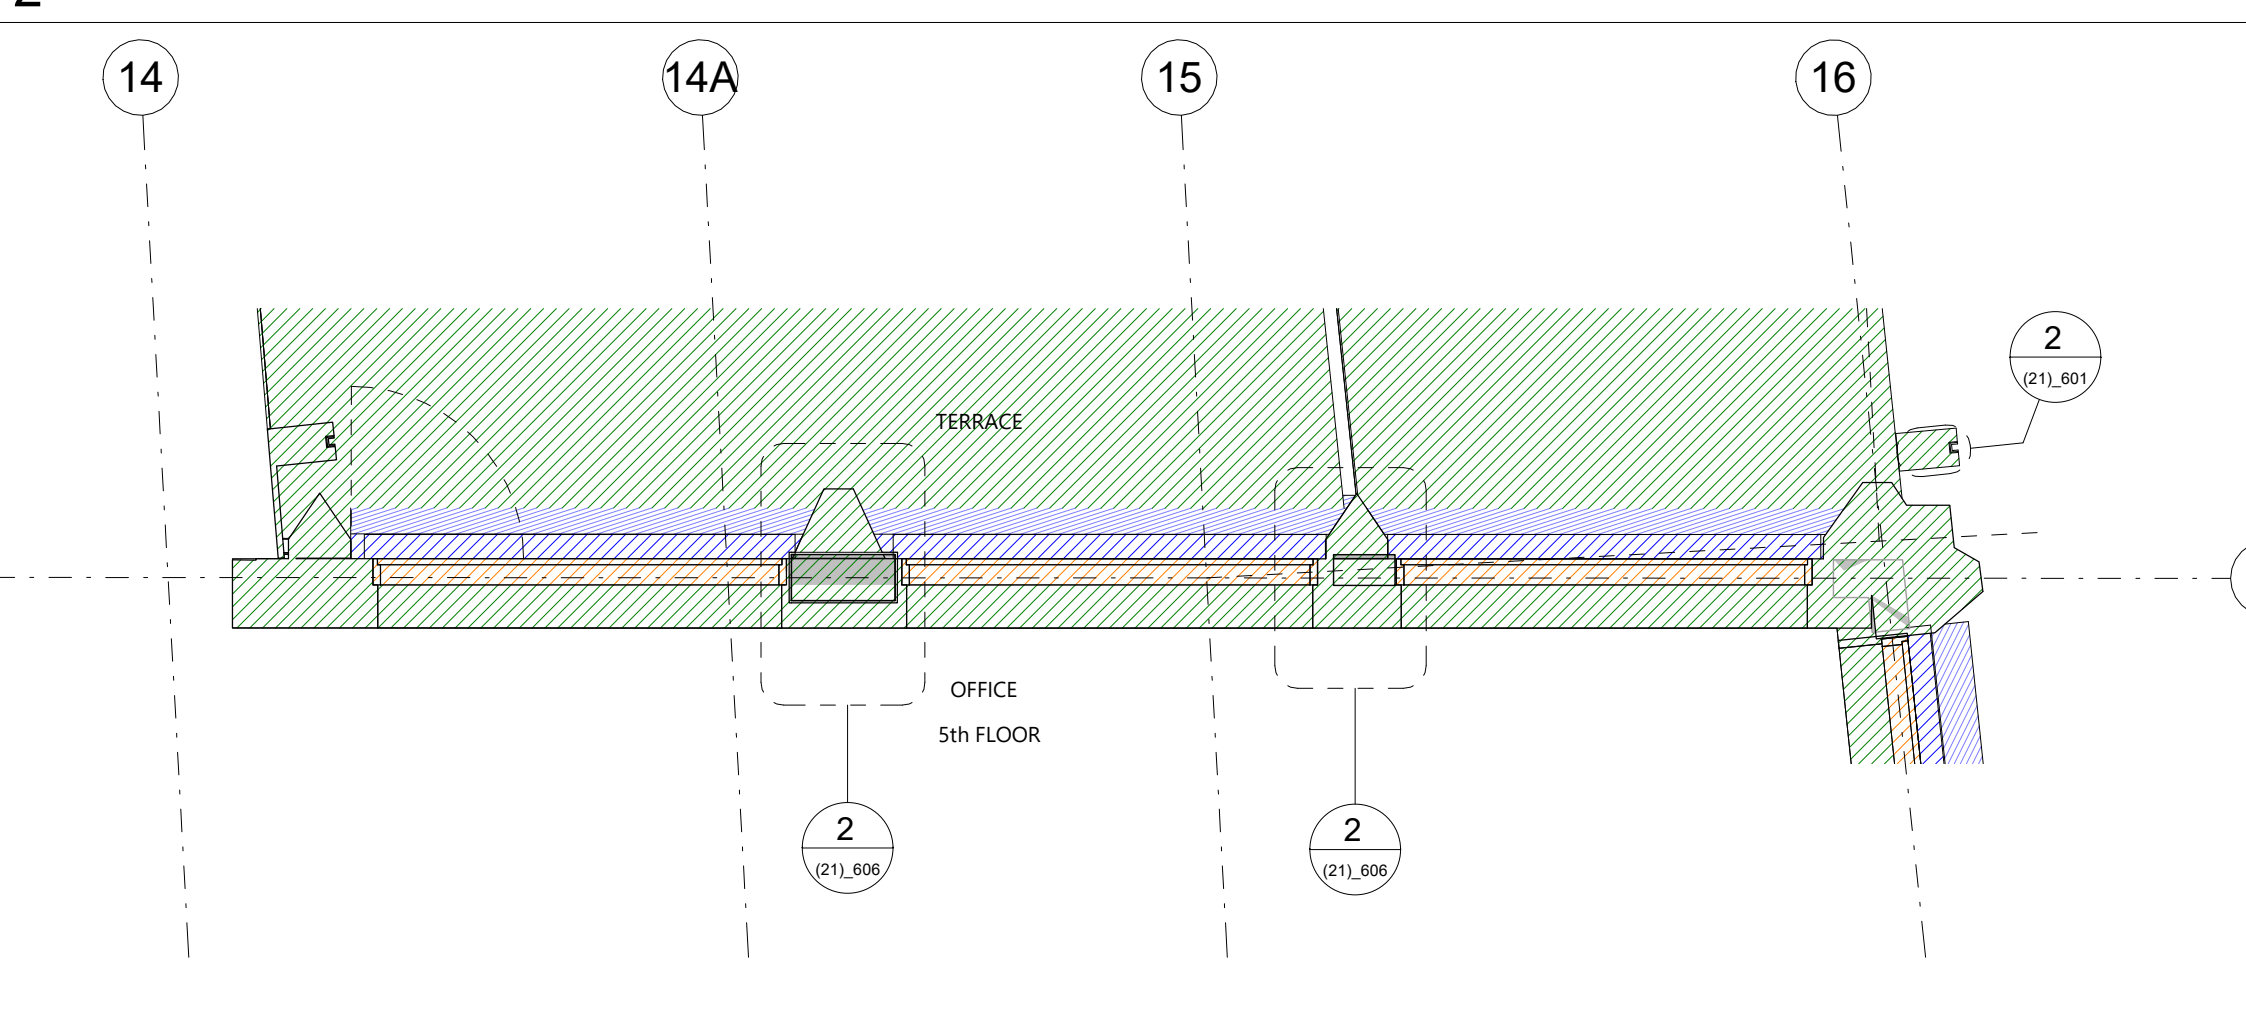


1 Facade - Fifth Floor Plan Dover Street 3

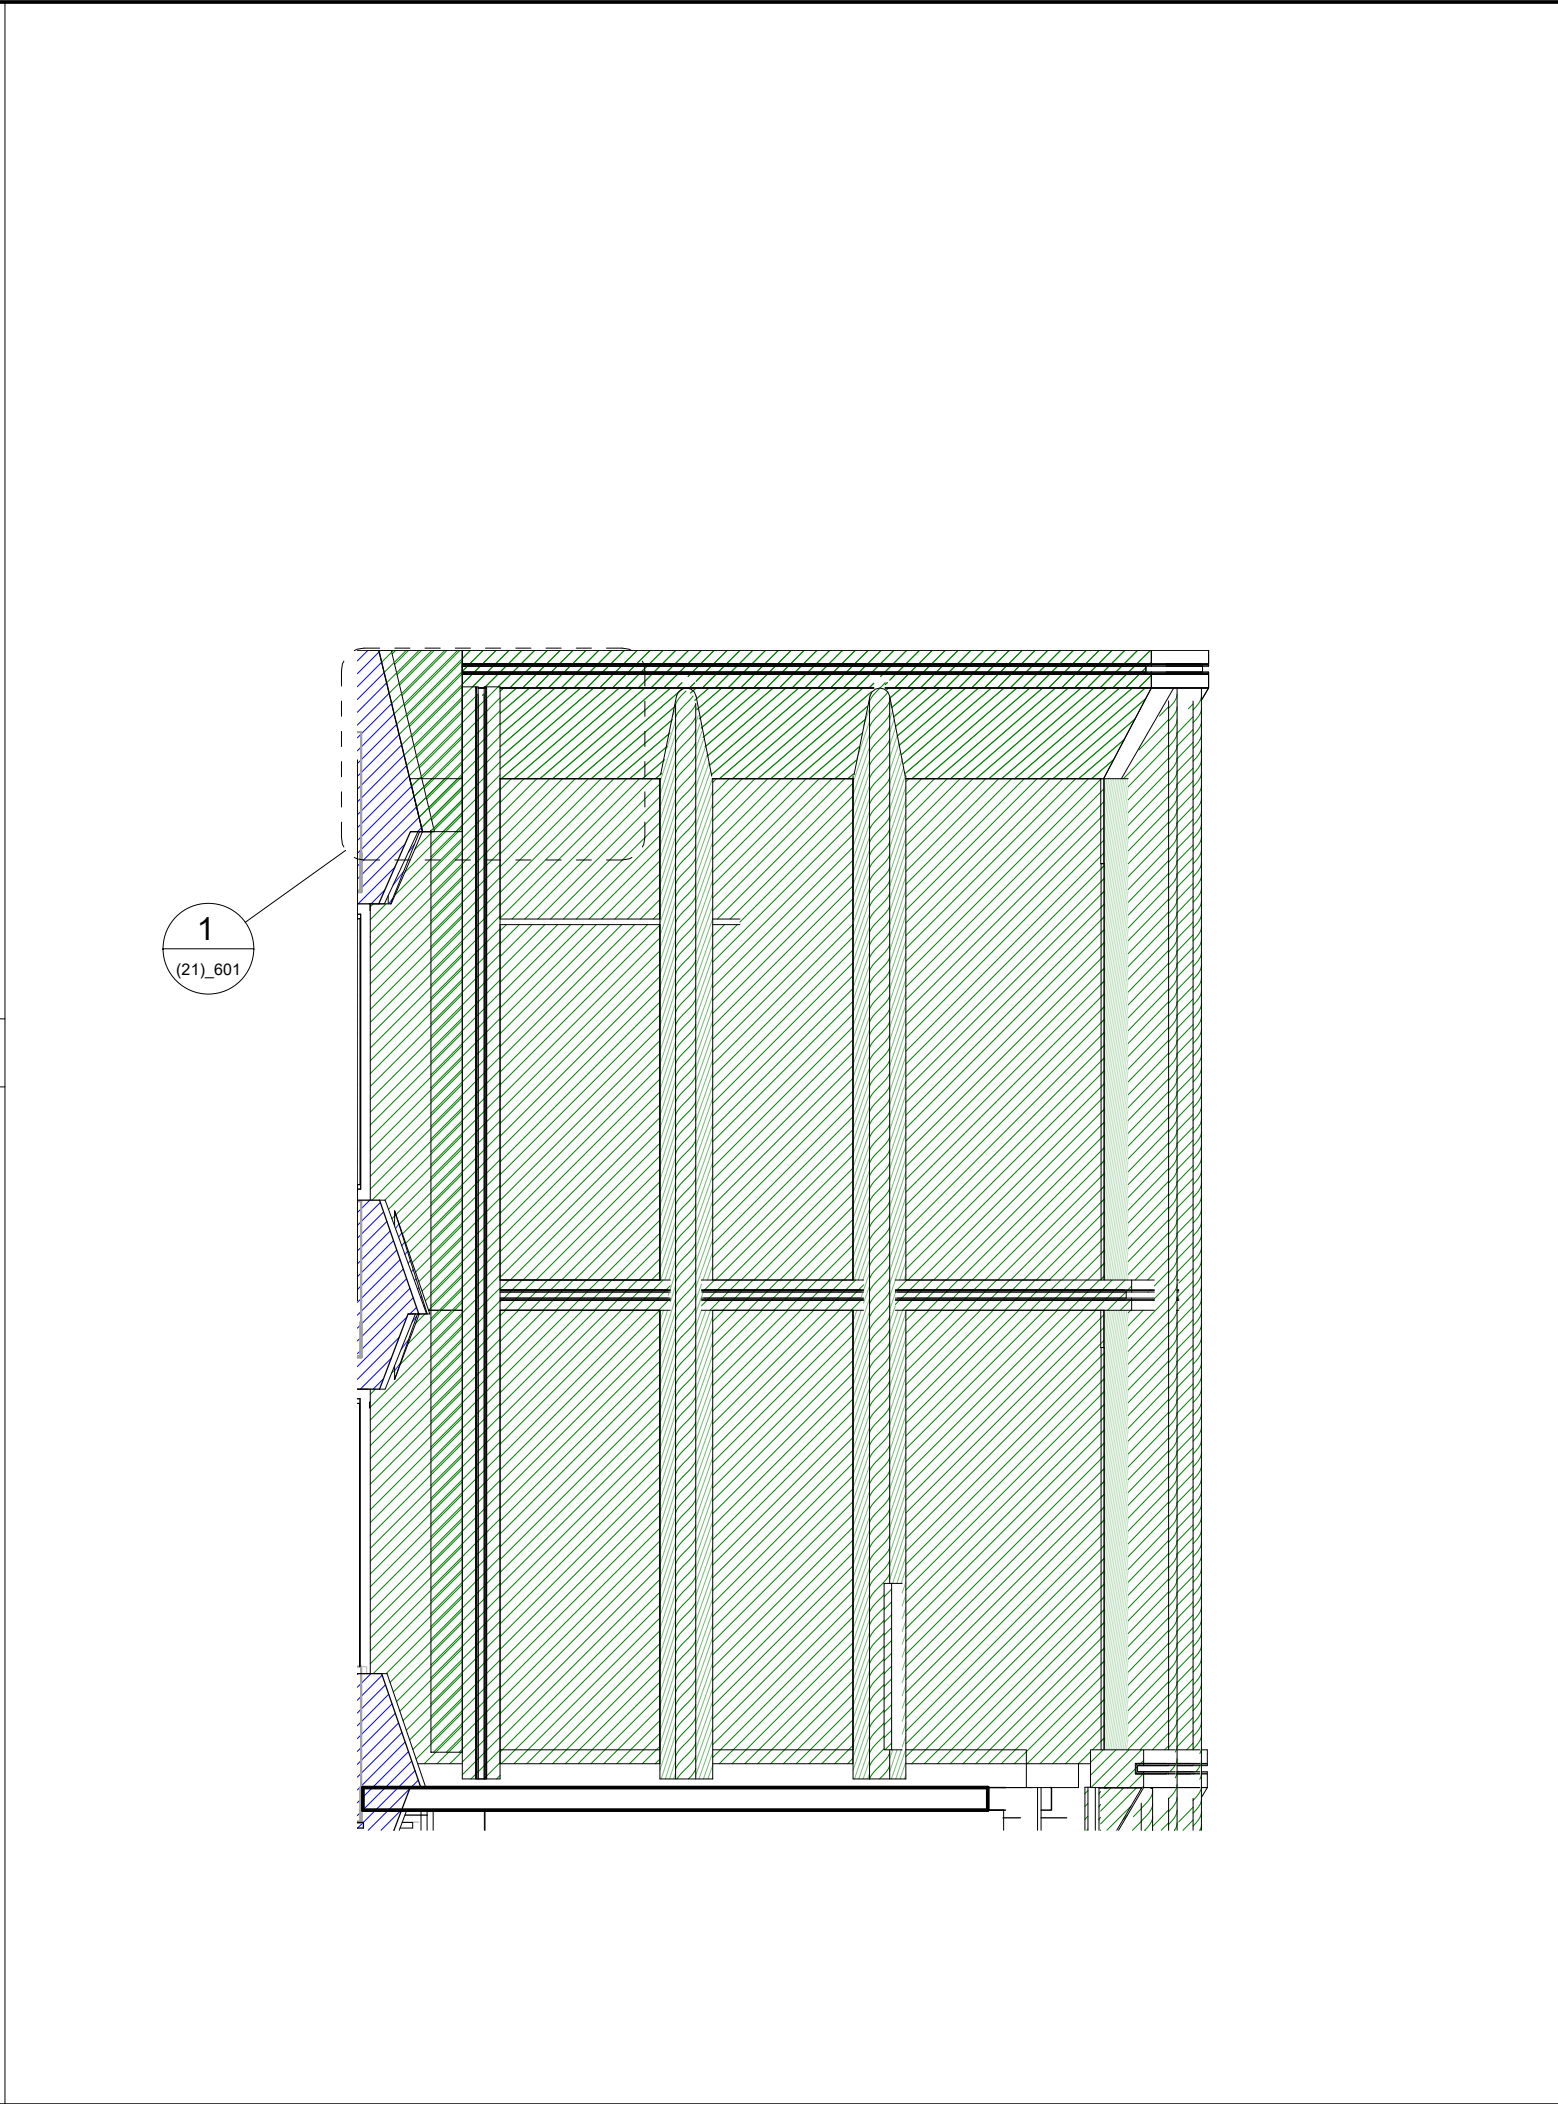

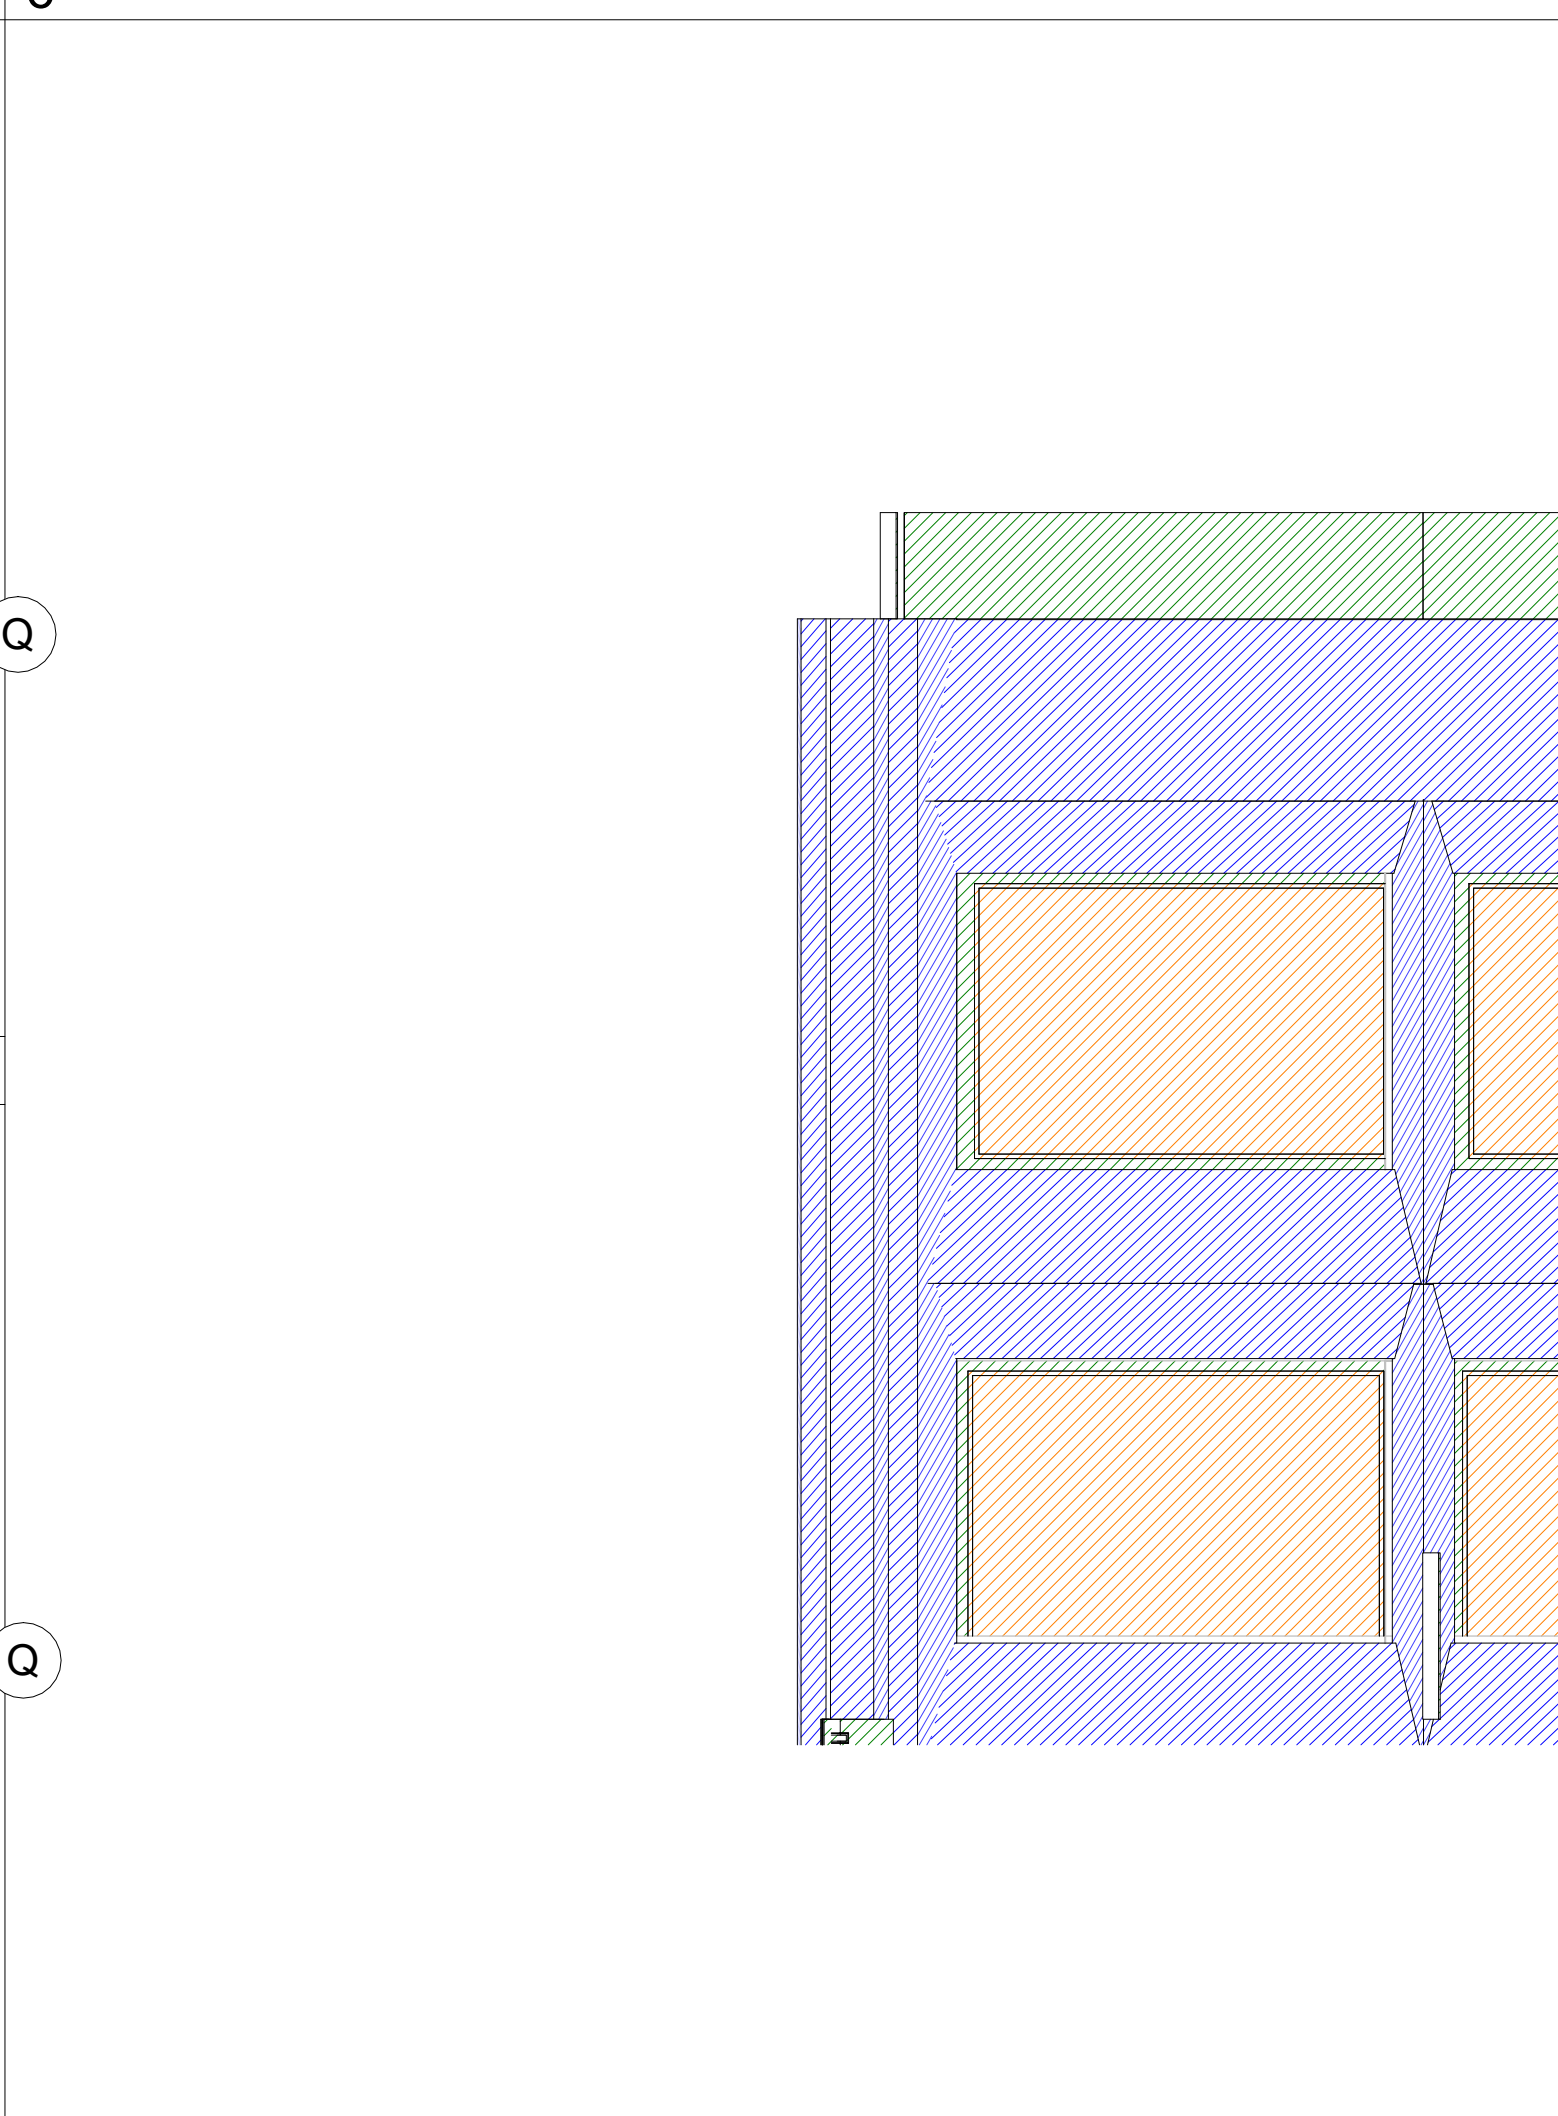


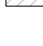
6 Pavilion Piccadilly Elevation

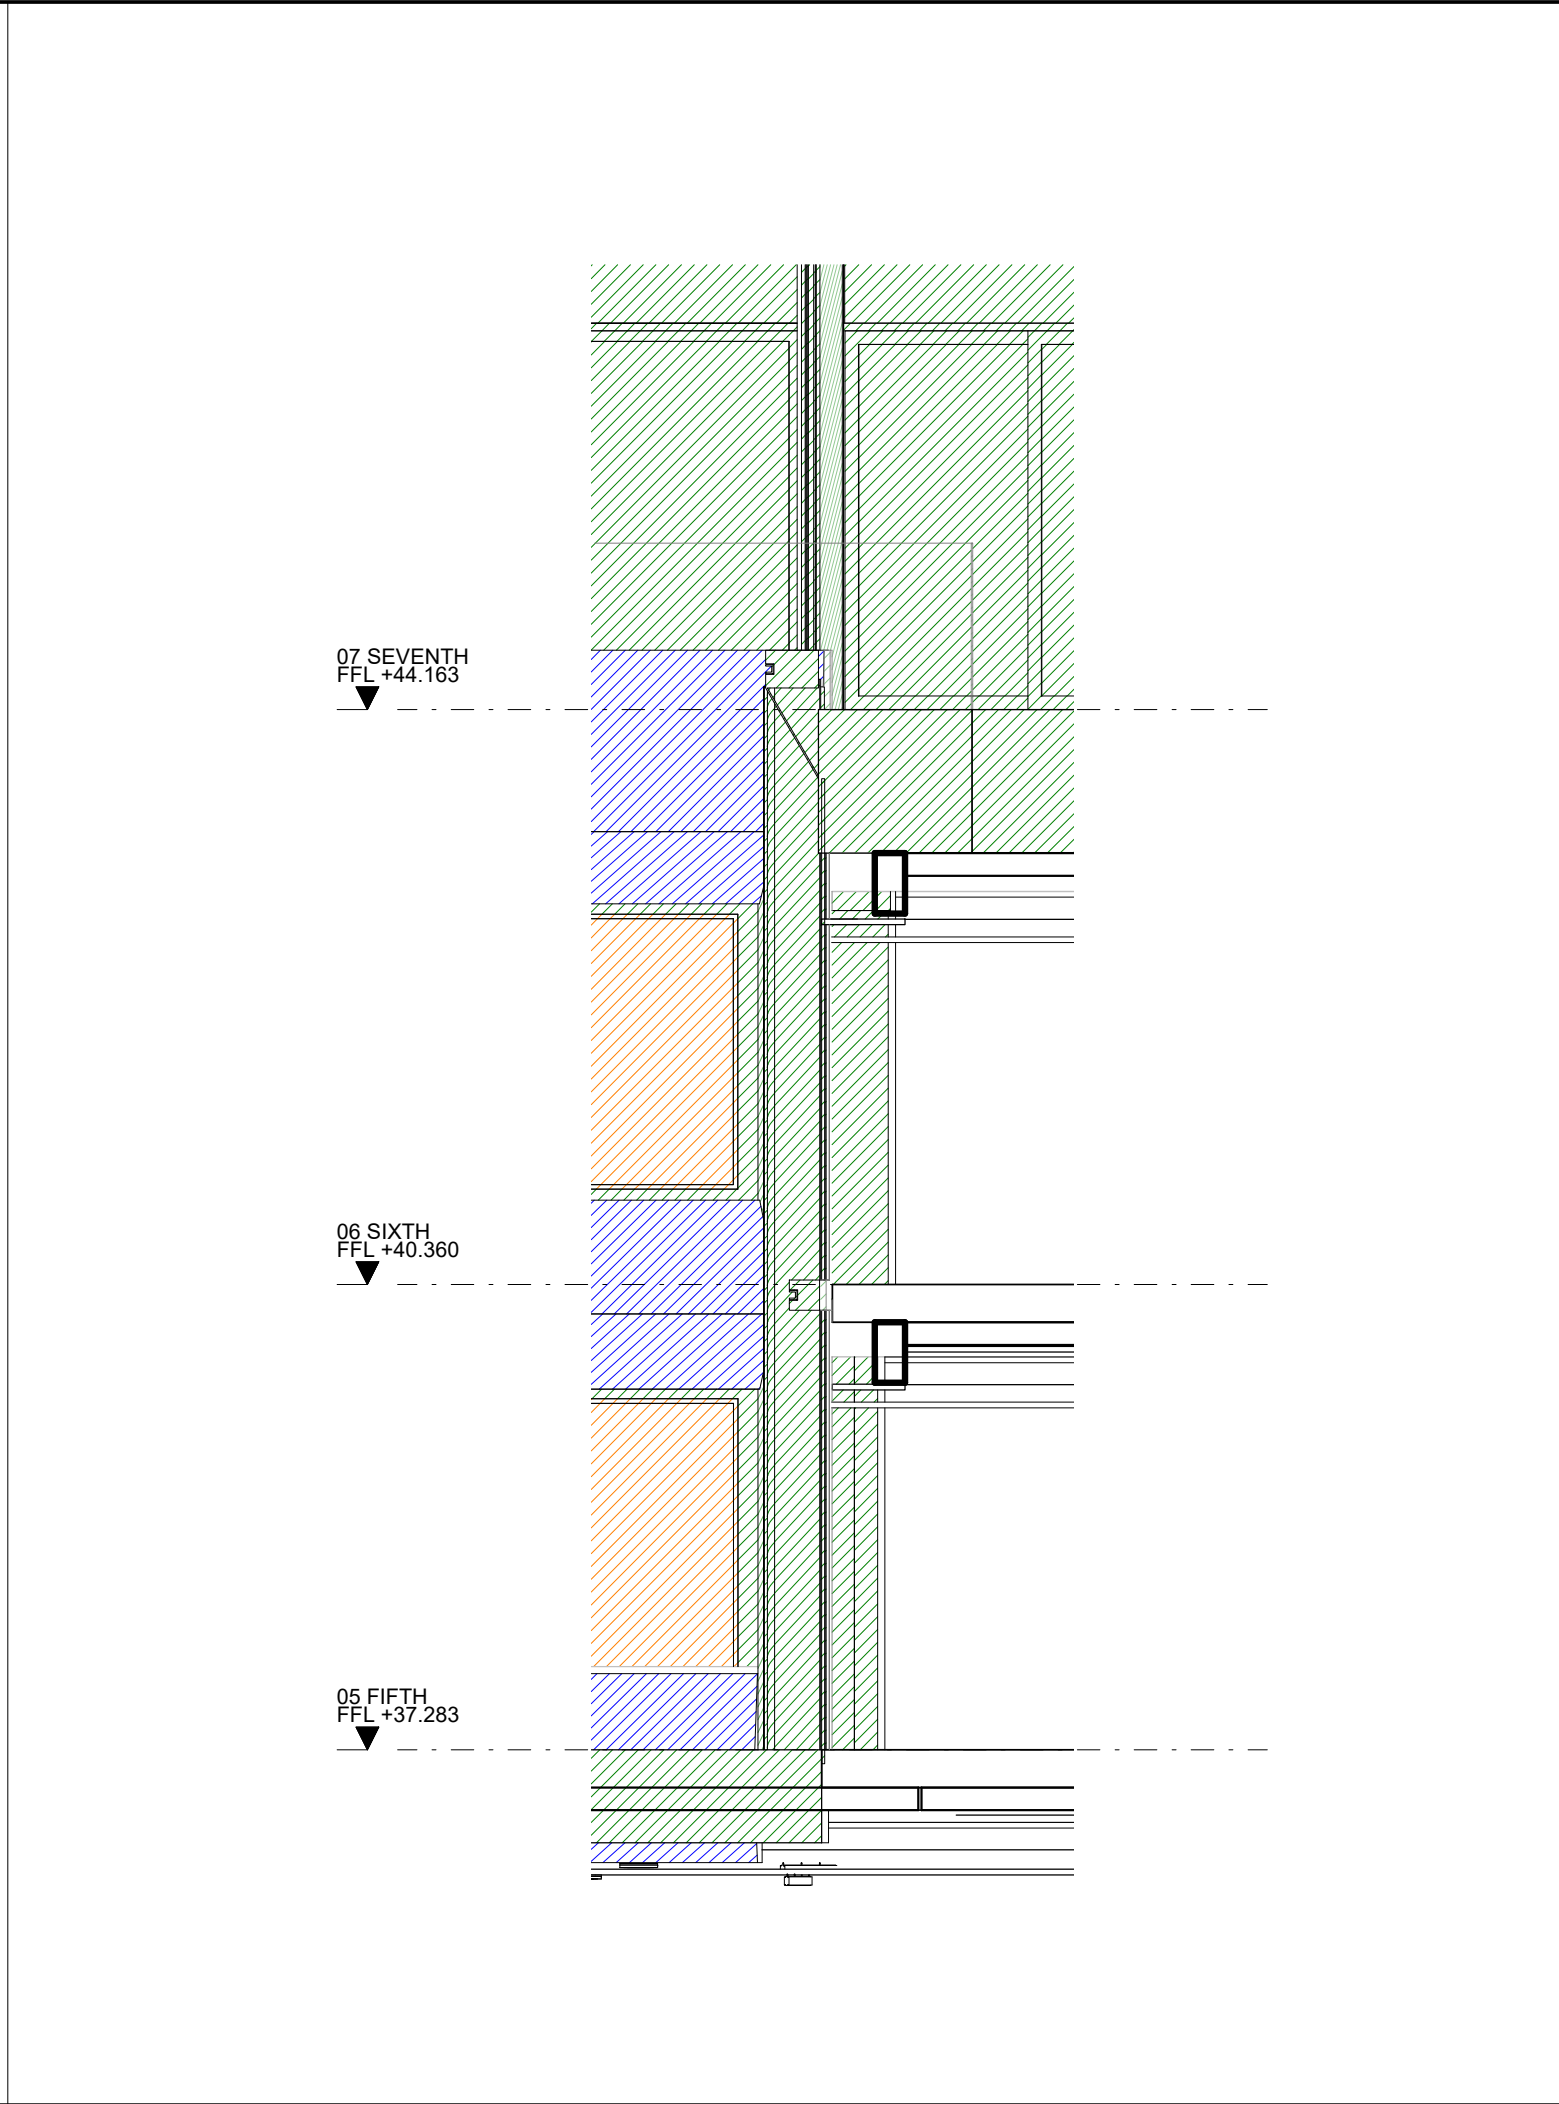

3 Dover Street Elevation



7 Pavilion Section Piccadilly

KEY		
EXTERNAL WALL SYSTEMS		
	EXISTING BUILDING TO BE RETAINED	
	NEW FACADE ELEMENTS	
	NEW FACADE ELEMENTS IN EXISTING BUILDING	
	PARTY WALL	