



Window Schedule EWS 01 A				
NBSTypeID	Mark	Width	Height	Corner
EWS 01 A	A.W07.100	3428	3295	
EWS 01 A	A.W07.101	3430	3295	
EWS 01 A	A.W07.12	1811	3295	Yes
EWS 01 A	A.W08.54	2842	3827	
EWS 01 A	A.W08.55	3428	3827	
EWS 01 A	A.W08.01	3430	3827	
EWS 01 A	A.W08.02	1811	3827	
EWS 01 A	A.W07.103	3433	3295	
EWS 01 A	A.W07.104	3433	3295	
EWS 01 A	A.W07.105	3433	3295	
EWS 01 A	A.W07.201	3426	3295	
EWS 01 A	A.W08.03	3433	3827	
EWS 01 A	A.W08.04	3433	3827	
EWS 01 A	A.W08.05	3433	3827	
EWS 01 A	A.W08.06	3433	3827	
EWS 01 A	A.W08.07	3433	3827	
EWS 01 A	A.W08.08	3433	3827	
EWS 01 A	A.W08.09	3433	3827	
EWS 01 A	A.W08.10	3433	3827	
EWS 01 A	A.W08.11	3433	3827	
EWS 01 A	A.W08.12	3433	3827	
EWS 01 A	A.W08.13	3426	3827	
EWS 01 A	A.W08.14	3440	3827	
EWS 01 A	A.W08.15	1584	3827	
EWS 01 A	A.W07.106	3429	3295	
EWS 01 A	A.W08.16	3429	3827	
EWS 01 A	A.W08.17	3429	3827	
EWS 01 A	A.W08.18	3429	3827	
EWS 01 A	A.W08.19	3429	3827	
EWS 01 A	A.W08.20	3429	3827	
EWS 01 A	A.W08.21	3429	3827	
EWS 01 A	A.W08.22	3429	3827	
EWS 01 A	A.W07.200	3429	3295	
Grand total: 33				

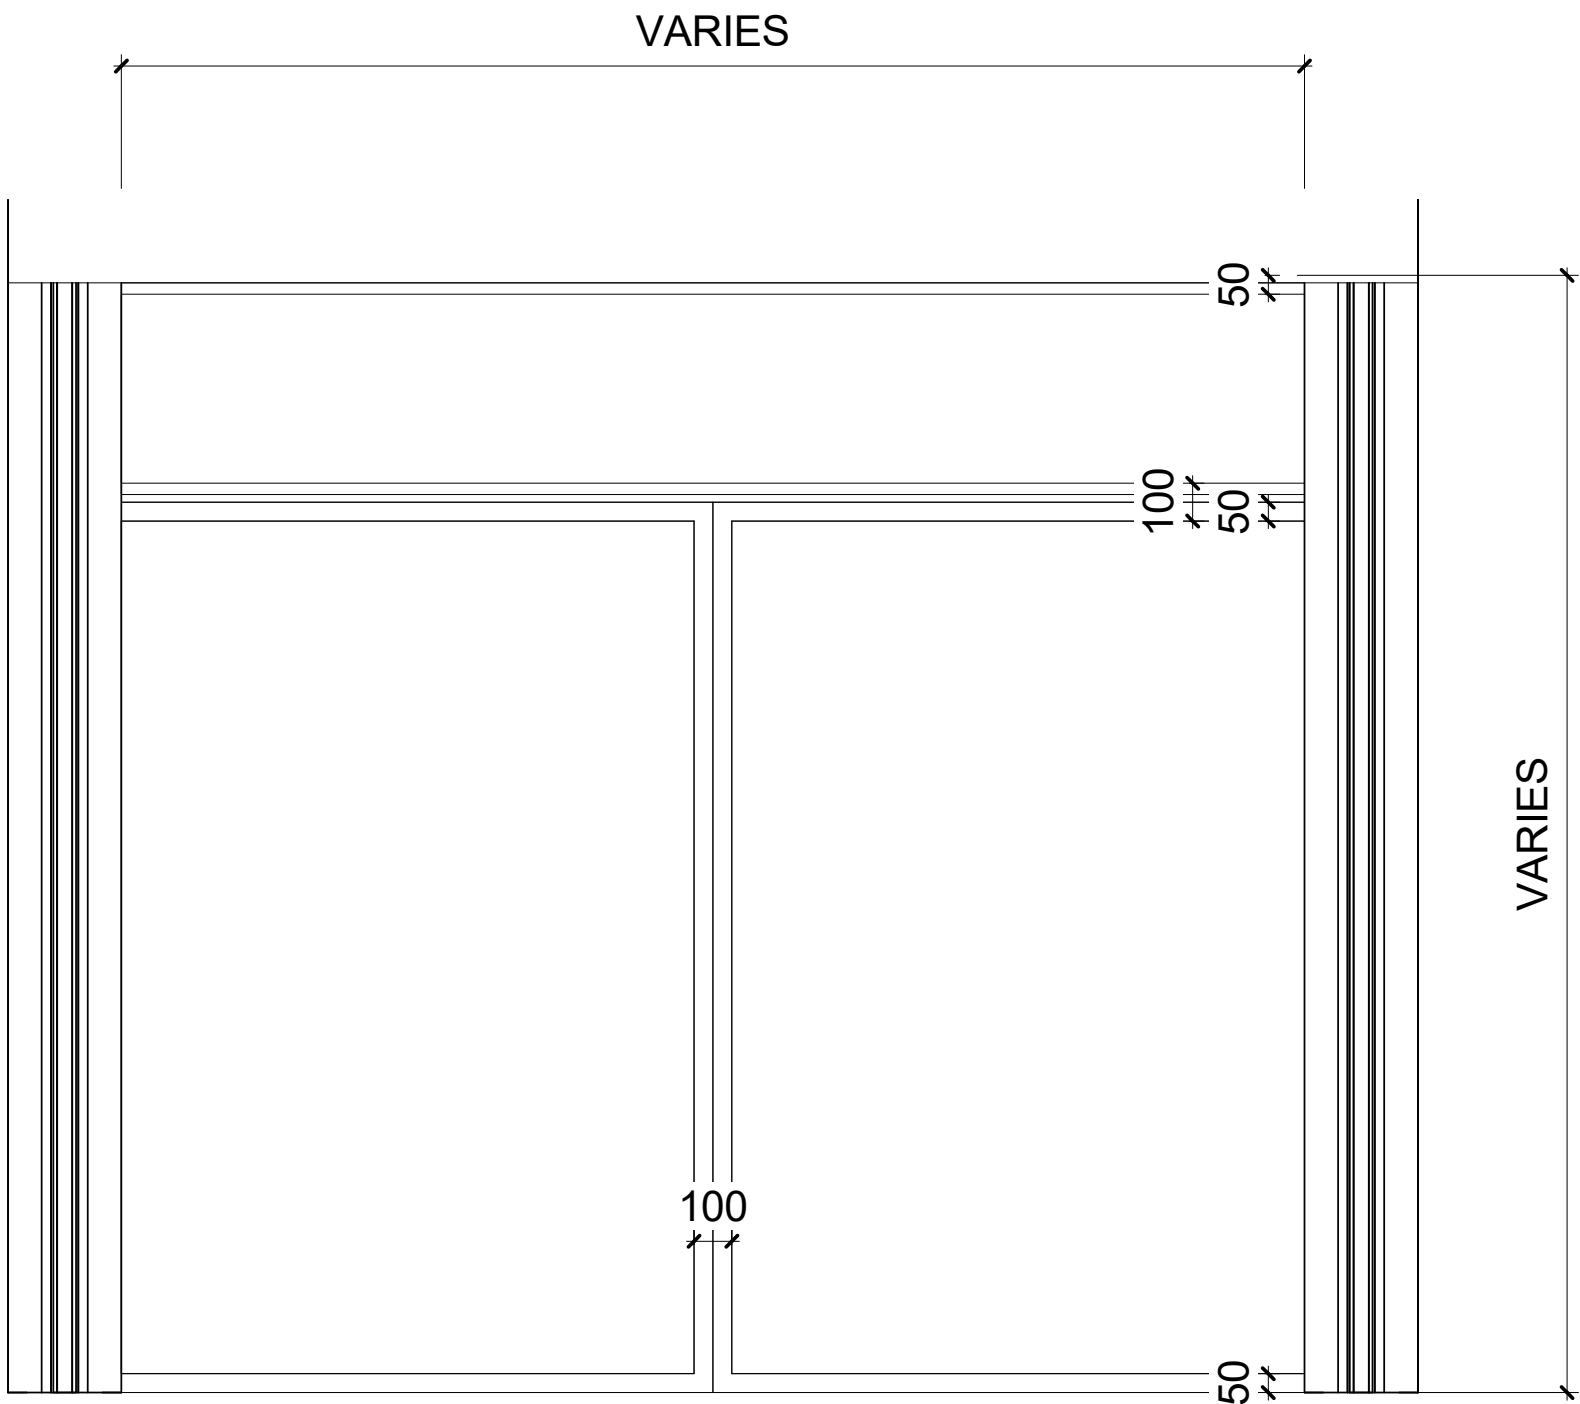

1 EWS 01 A 1 : 20

Window Schedule EWS 01 B i				
NBSTypeID	Mark	Width	Width 2	Corner
EWS 01 Bi	A.W01.011	963	1200	Yes
EWS 01 Bi	A.W02.011	963	1200	Yes
EWS 01 Bi	A.W03.011	963	1200	Yes
EWS 01 Bi	A.W04.011	963	1200	Yes
EWS 01 Bi	A.W04.971	1312	1200	Yes
EWS 01 Bi	A.W04.1200	1312	1200	Yes
EWS 01 Bi	A.W01.002	1200		
EWS 01 Bi	A.W01.003	1200		
EWS 01 Bi	A.W01.004	1200		
EWS 01 Bi	A.W01.005	1200		
EWS 01 Bi	A.W01.006	1200		
EWS 01 Bi	A.W01.007	1200		
EWS 01 Bi	A.W01.008	1200		
EWS 01 Bi	A.W01.009	1200		
EWS 01 Bi	A.W01.010	1200		
EWS 01 Bi	A.W01.011	1200		
EWS 01 Bi	A.W01.012	1097		
EWS 01 Bi	A.W01.013	1281		
EWS 01 Bi	A.W02.001	1200		
EWS 01 Bi	A.W02.002	1200		
EWS 01 Bi	A.W02.003	1200		
EWS 01 Bi	A.W02.004	1200		
EWS 01 Bi	A.W02.005	1200		
EWS 01 Bi	A.W02.006	1200		
EWS 01 Bi	A.W02.007	1200		
EWS 01 Bi	A.W02.008	1200		
EWS 01 Bi	A.W02.009	1200		
EWS 01 Bi	A.W02.010	1200		
EWS 01 Bi	A.W02.012	1097		
EWS 01 Bi	A.W02.013	1281		
EWS 01 Bi	A.W03.001	1200		
EWS 01 Bi	A.W03.002	1306		
EWS 01 Bi	A.W03.003	1304		
EWS 01 Bi	A.W03.004	1204		
EWS 01 Bi	A.W03.005	1243		
EWS 01 Bi	A.W03.006	1223		
EWS 01 Bi	A.W03.007	1190		
EWS 01 Bi	A.W03.008	1316		
EWS 01 Bi	A.W03.009	1380		
EWS 01 Bi	A.W03.010	1251		
EWS 01 Bi	A.W03.012	1098		
EWS 01 Bi	A.W03.013	1276		
EWS 01 Bi	A.W04.01	1200		
EWS 01 Bi	A.W04.02	1306		
EWS 01 Bi	A.W04.03	1304		
EWS 01 Bi	A.W04.04	1204		
EWS 01 Bi	A.W04.05	1243		
EWS 01 Bi	A.W04.06	1223		
EWS 01 Bi	A.W04.07	1190		

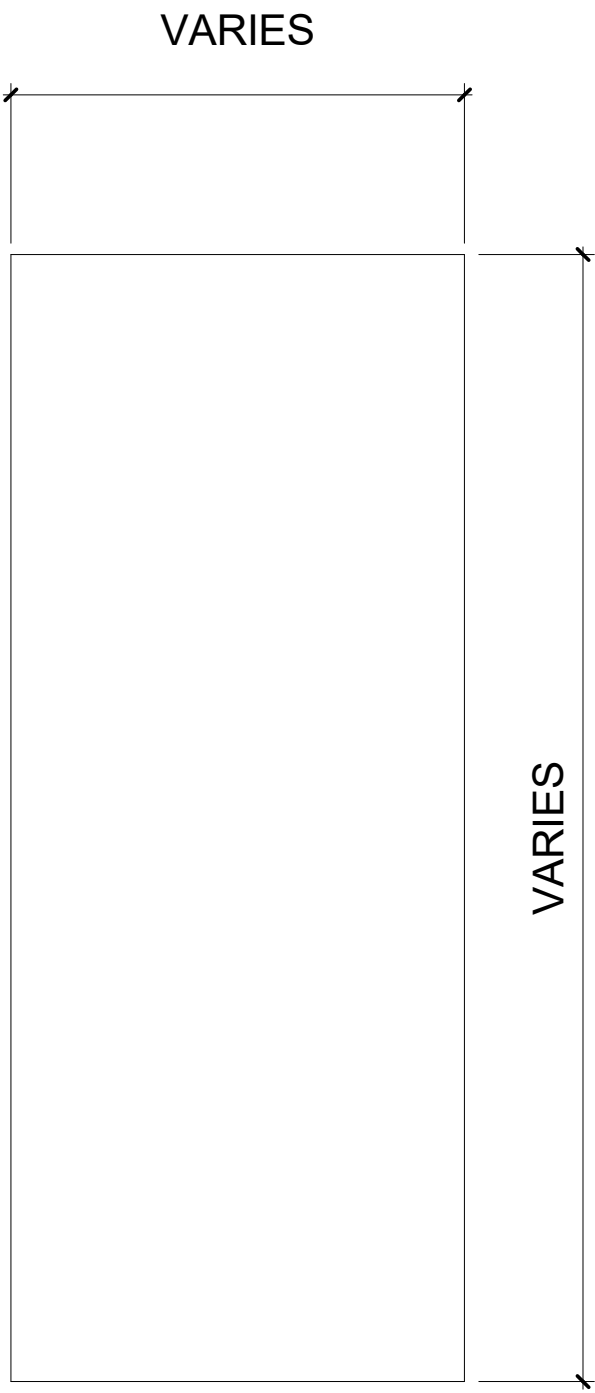


2 EWS 01 Bi 1 : 20

KEY		
1	EWS 01 A	1 : 20

REV	DATE	DESCRIPTION
T01	09/03/20	STAGE 4 ISSUE
T02	09/04/20	STAGE 4 ISSUE

CONSULTANTS	
CLIENT:	CROSSTREE REAL ESTATE PARTNERS LLP
STRUCTURAL ENGINEER:	HEYNE TILLET STEEL
MECHANICAL ENGINEER:	HURLEY PALMER FLATT
PROJECT MANAGER:	JACKSON COLES
COST CONSULTANT:	CORE FIVE LLP
HOTEL ARCHITECT:	DEXTER MOREN ASSOCIATES
SUSTAINABILITY CONSULTANT:	EIGHT ASSOCIATES
PLANNING CONSULTANT:	DPS
PROJECT MANAGER:	JACKSON COLES
ACOUSTIC CONSULTANT:	HANN TUCKER

NOTE
When this drawing is issued in uncontrolled CAD format it will be accompanied by a PDF version and is issued to enable the recipient to prepare their own documents / models / drawings for which they are solely responsible. The recipient should report all drawing errors, omissions and discrepancies to the architect. All dimensions should be checked on site by the contractor and such dimensions shall be the contractor's responsibility.
Alford Hall Monaghan Morris Limited accepts no responsibility or liability for:- - any use of this drawing by parties other than the party for whom it was prepared or for purposes other than those for which it was prepared - any alterations or additions to or discrepancies arising out of changes to the background information on which the drawings are based that was current at the time of issue, and which occur to that information after it has been issued by AHMM - any loss or degradation of the information held in this drawing resulting from the translation from the original file format to any other file format or from the recipients reading of it in any other programme or any version of the programme other than that which was used to prepare it - the accuracy of survey information provided by others or for any costs, claims, proceedings and expenses arising out of reliance on such information - any scaling from this drawing other than by the local planning authority solely for the purposes of the planning application to which it relates

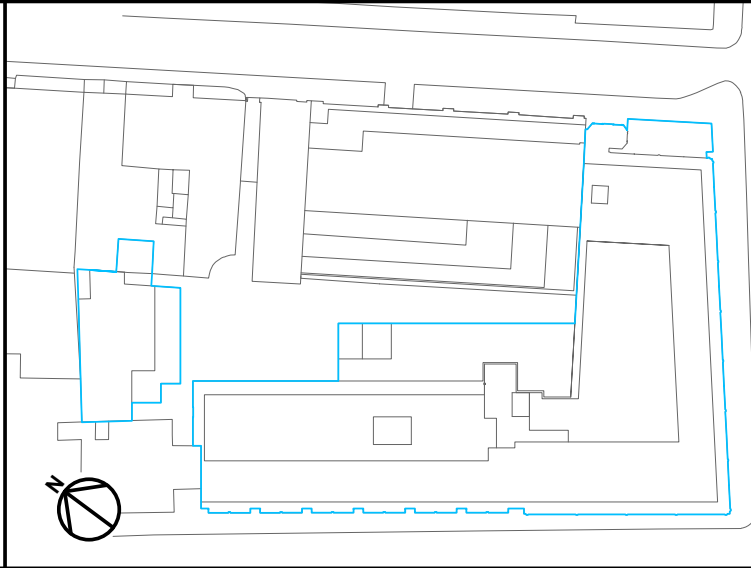

ALLFORD HALL MONAGHAN MORRIS					
ARCHITECTS Ltd MORELANDS, 5-23 OLD STREET LONDON EC1V 9HL TEL 020 7251 6261 FAX 020 7251 5123 WEB WWW.AHMM.CO.UK					
job title BERKELEY STREET					
drawing title / location WINDOW SCHEDULE 01					
drawn by MH	checked BB	scale 1 : 20@A1	status TENDER		
project 16014	zone	source A	classification (21)_911	drawing no.	revision T02