


Window Schedule EWS03 B				
NBTypeID	Mark	Width	Height	Window Restrictor
EWS 03 B	A.W01.101	2815	1810	Yes
EWS 03 B	A.W02.48	2815	1810	Yes
EWS 03 B	A.W02.49	2815	1810	Yes
EWS 03 B	A.W01.102	2815	1810	Yes
EWS 03 B	A.W01.097	2815	1810	Yes
EWS 03 B	A.W02.47	2815	1810	Yes
EWS 03 B	A.W02.57	2815	1810	Yes
EWS 03 B	A.W01.122	2815	1810	Yes
EWS 03 B	A.W06.31	2450	1664	No
EWS 03 B	A.W05.30	2450	1664	No
EWS 03 B	A.W04.47	2450	1664	No
EWS 03 B	A.W03.45	2689	1895	Yes
EWS 03 B	A.W04.46	2689	1900	Yes
EWS 03 B	A.W05.29	2689	1895	Yes
EWS 03 B	A.W06.30	2689	1900	Yes
EWS 03 B	A.W02.45	2689	2139	Yes
EWS 03 B	A.W01.083	2700	2237	Yes
EWS 03 B	A.W03.46	2450	1664	No
EWS 03 B	A.W03.44	2689	1895	Yes
EWS 03 B	A.W05.28	2689	1895	Yes
EWS 03 B	A.W02.44	2689	2139	Yes
EWS 03 B	A.W01.080	2700	2237	Yes
EWS 03 B	A.W03.43	2689	1895	Yes
EWS 03 B	A.W05.27	2689	1895	Yes
EWS 03 B	A.W06.28	2689	1900	Yes
EWS 03 B	A.W02.43	2689	2139	Yes
EWS 03 B	A.W01.077	2700	2237	Yes
EWS 03 B	A.W06.27	2689	1900	Yes
EWS 03 B	A.W05.26	2689	1895	Yes
EWS 03 B	A.W02.42	2689	2139	Yes
EWS 03 B	A.W06.26	2689	1900	Yes
EWS 03 B	A.W06.25	2689	1900	Yes
EWS 03 B	A.W05.25	2689	1900	Yes
EWS 03 B	A.W05.24	2689	1900	Yes
EWS 03 B	A.W03.41	2689	1900	Yes
EWS 03 B	A.W03.40	2689	1900	Yes
EWS 03 B	A.W04.40	2689	1900	Yes


Window Schedule EWS03 B				
NBTypeID	Mark	Width	Height	Window Restrictor
EWS 03 B	A.W02.41	2689	2139	Yes
EWS 03 B	A.W02.40	2689	2139	Yes
EWS 03 B	A.W01.069	2700	2237	Yes
EWS 03 B	A.W01.066	2700	2237	Yes
EWS 03 B	A.W03.42	2689	1895	Yes
EWS 03 B	A.W03.014	1845	1650	No
EWS 03 B	A.W03.013	1845	1650	No
EWS 03 B	A.W03.012	1845	1650	No
EWS 03 B	A.W03.011	1845	1650	No
EWS 03 B	A.W04.010	1845	1650	No
EWS 03 B	A.W05.32	1845	1650	No
EWS 03 B	A.W06.33	1845	1650	No
EWS 03 B	A.W03.010	1845	1650	No
EWS 03 B	A.W04.011	1845	1650	No
EWS 03 B	A.W05.33	1845	1650	No
EWS 03 B	A.W06.34	1845	1650	No
EWS 03 B	A.W04.012	1845	1650	No
EWS 03 B	A.W05.34	1845	1650	No
EWS 03 B	A.W06.35	1845	1650	No
EWS 03 B	A.W04.013	1845	1650	No
EWS 03 B	A.W05.35	1845	1650	No
EWS 03 B	A.W06.36	1845	1650	No
EWS 03 B	A.W04.014	1845	1650	No
EWS 03 B	A.W05.36	1845	1650	No
EWS 03 B	A.W06.37	1845	1650	No
EWS 03 B	A.W04.718	2689	1895	Yes
EWS 03 B	A.W04.721	2689	1895	Yes
EWS 03 B	A.W04.724	2689	1900	Yes
EWS 03 B	A.W04.727	2689	1895	Yes
EWS 03 B	A.W06.32	2689	1895	Yes
Grand total: 67				

Window Schedule EWS03 C				
NBTypeID	Mark	Width	Height	Window Restrictor
EWS 03 C	A.W02.67	2160	3305	No
EWS 03 C	A.W02.65	2160	3305	No
EWS 03 C	A.W02.63	2160	3305	No
EWS 03 C	A.W02.61	2160	3305	No
EWS 03 C	A.W01.133	2160	3400	No
EWS 03 C	A.W01.132	2160	3400	No
EWS 03 C	A.W01.131	2160	3400	No
EWS 03 C	A.W01.130	2160	3400	No
EWS 03 C	A.W03.64	2160	2885	No
EWS 03 C	A.W03.63	2160	2885	No
EWS 03 C	A.W03.62	2160	2885	No
EWS 03 C	A.W03.61	2160	2885	No
EWS 03 C	A.W04.59	2160	2900	No
EWS 03 C	A.W04.58	2160	2900	No
EWS 03 C	A.W04.57	2160	2900	No
EWS 03 C	A.W04.56	2160	2900	No
EWS 03 C	A.W05.41	2160	2900	No
EWS 03 C	A.W05.40	2160	2900	No
EWS 03 C	A.W05.39	2160	3545	No
EWS 03 C	A.W06.41	2160	3605	No
EWS 03 C	A.W06.40	2160	3605	No
Grand total: 21				


Window Schedule EWS 04				
NBTypeID	Mark	Width	Height	Window Restrictor
EWS 04	A.W01.70	2770	3479	No
EWS 04	A.W08.44	2915	3300	No
EWS 04	A.W08.43	2915	3300	No
EWS 04	A.W02.69	2770	3328	No
EWS 04	A.W03.66	2770	3328	No
EWS 04	A.W04.60	2770	3357	No
EWS 04	A.W04.62	2770	3357	No
EWS 04	A.W04.63	2770	3323	No
EWS 04	A.W04.61	2770	3323	No
EWS 04	A.W05.42	2770	3107	No
EWS 04	A.W05.43	2770	3107	No
EWS 04	A.W02.68	2770	3328	No
EWS 04	A.W03.69	2770	3357	No
EWS 04	A.W03.70	2770	3357	No
EWS 04	A.W04.64	2770	3323	No
EWS 04	A.W04.65	2770	3323	No
EWS 04	A.W05.45	2770	3100	No
EWS 04	A.W06.44	2770	2870	No
EWS 04	A.W06.45	2770	2870	No
EWS 04	A.W07.47	2920	3300	No
EWS 04	A.W08.49	2440	3300	No
EWS 04	A.W08.51	2440	3300	No
EWS 04	A.W08.48	2920	3300	No
EWS 04	A.W08.50	2440	3300	No
EWS 04	A.W08.52	2440	3300	No
EWS 04	A.W02.62	2770	3479	No
EWS 04	A.W02.64	2770	3479	No
EWS 04	A.W05.66	2770	3107	No
EWS 04	A.W05.91	2770	3107	No
EWS 04	A.W06.90	2770	3107	No
EWS 04	A.W07.99	1000	2175	No
EWS 04	A.W08.42	1000	2927	No
EWS 04	A.W04.596	1000	760	No
EWS 04	A.W08.45	1878	3300	No
EWS 04	A.W08.455	1878	3300	No
Grand total: 35				

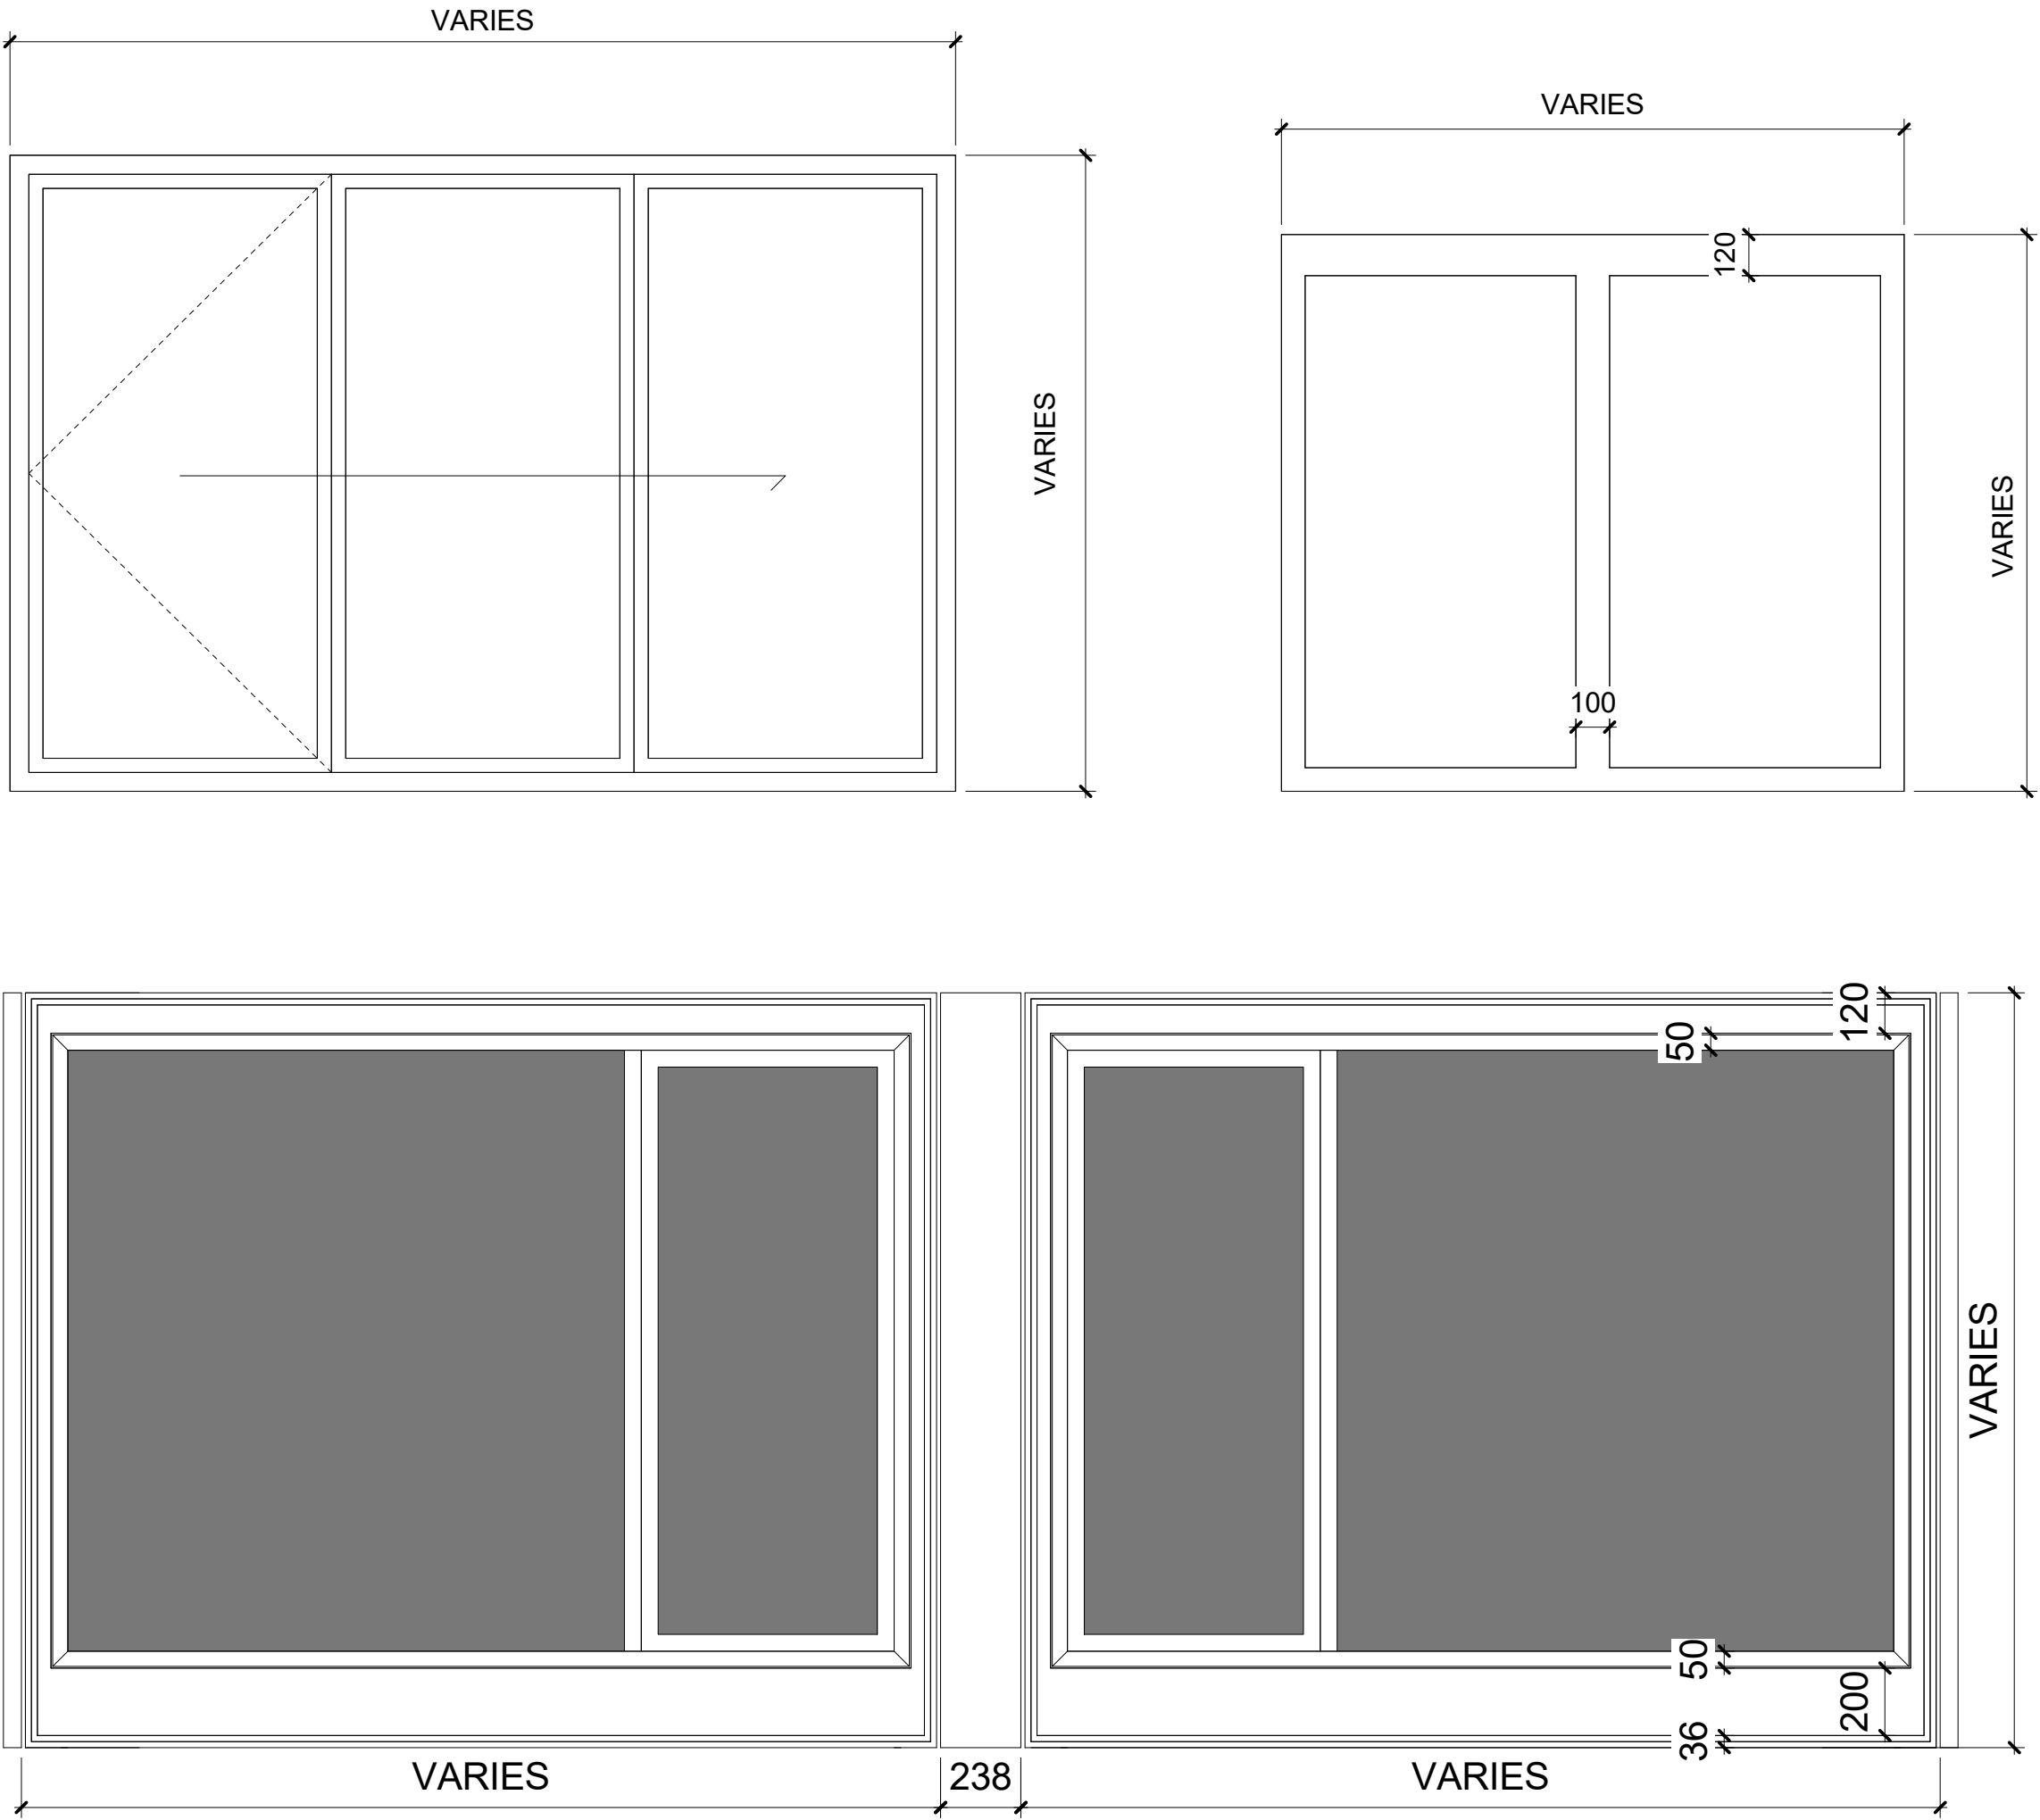

1 EWS 3 B 1 : 20

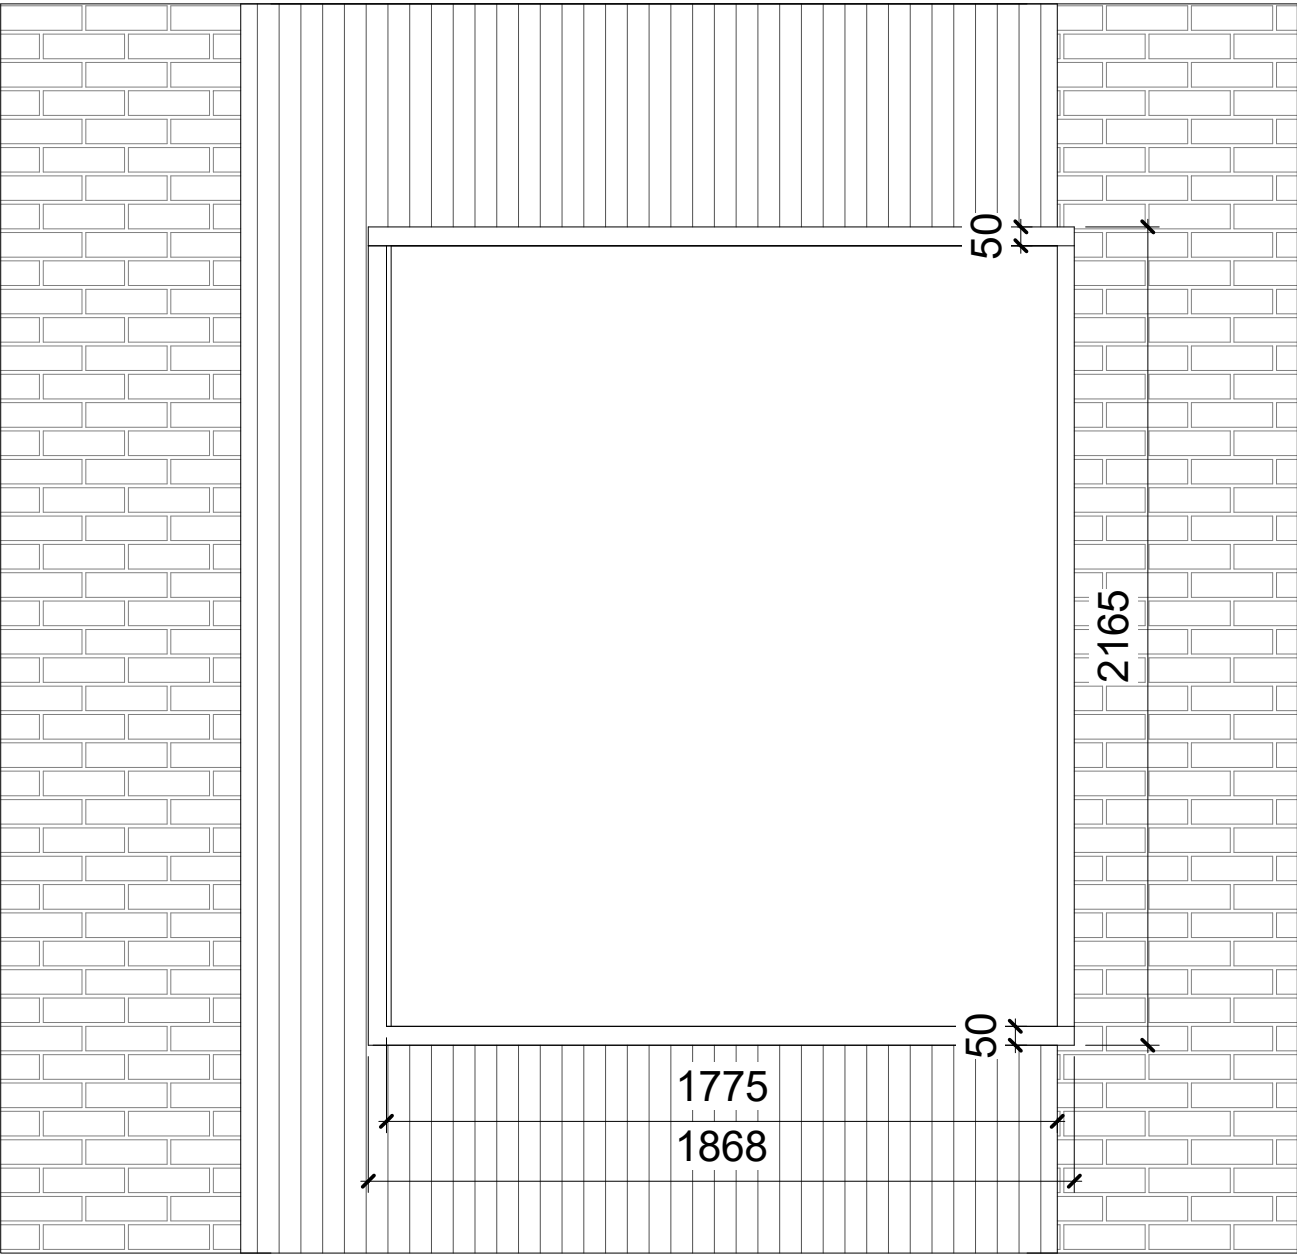

2 EWS 03 C 1 : 20

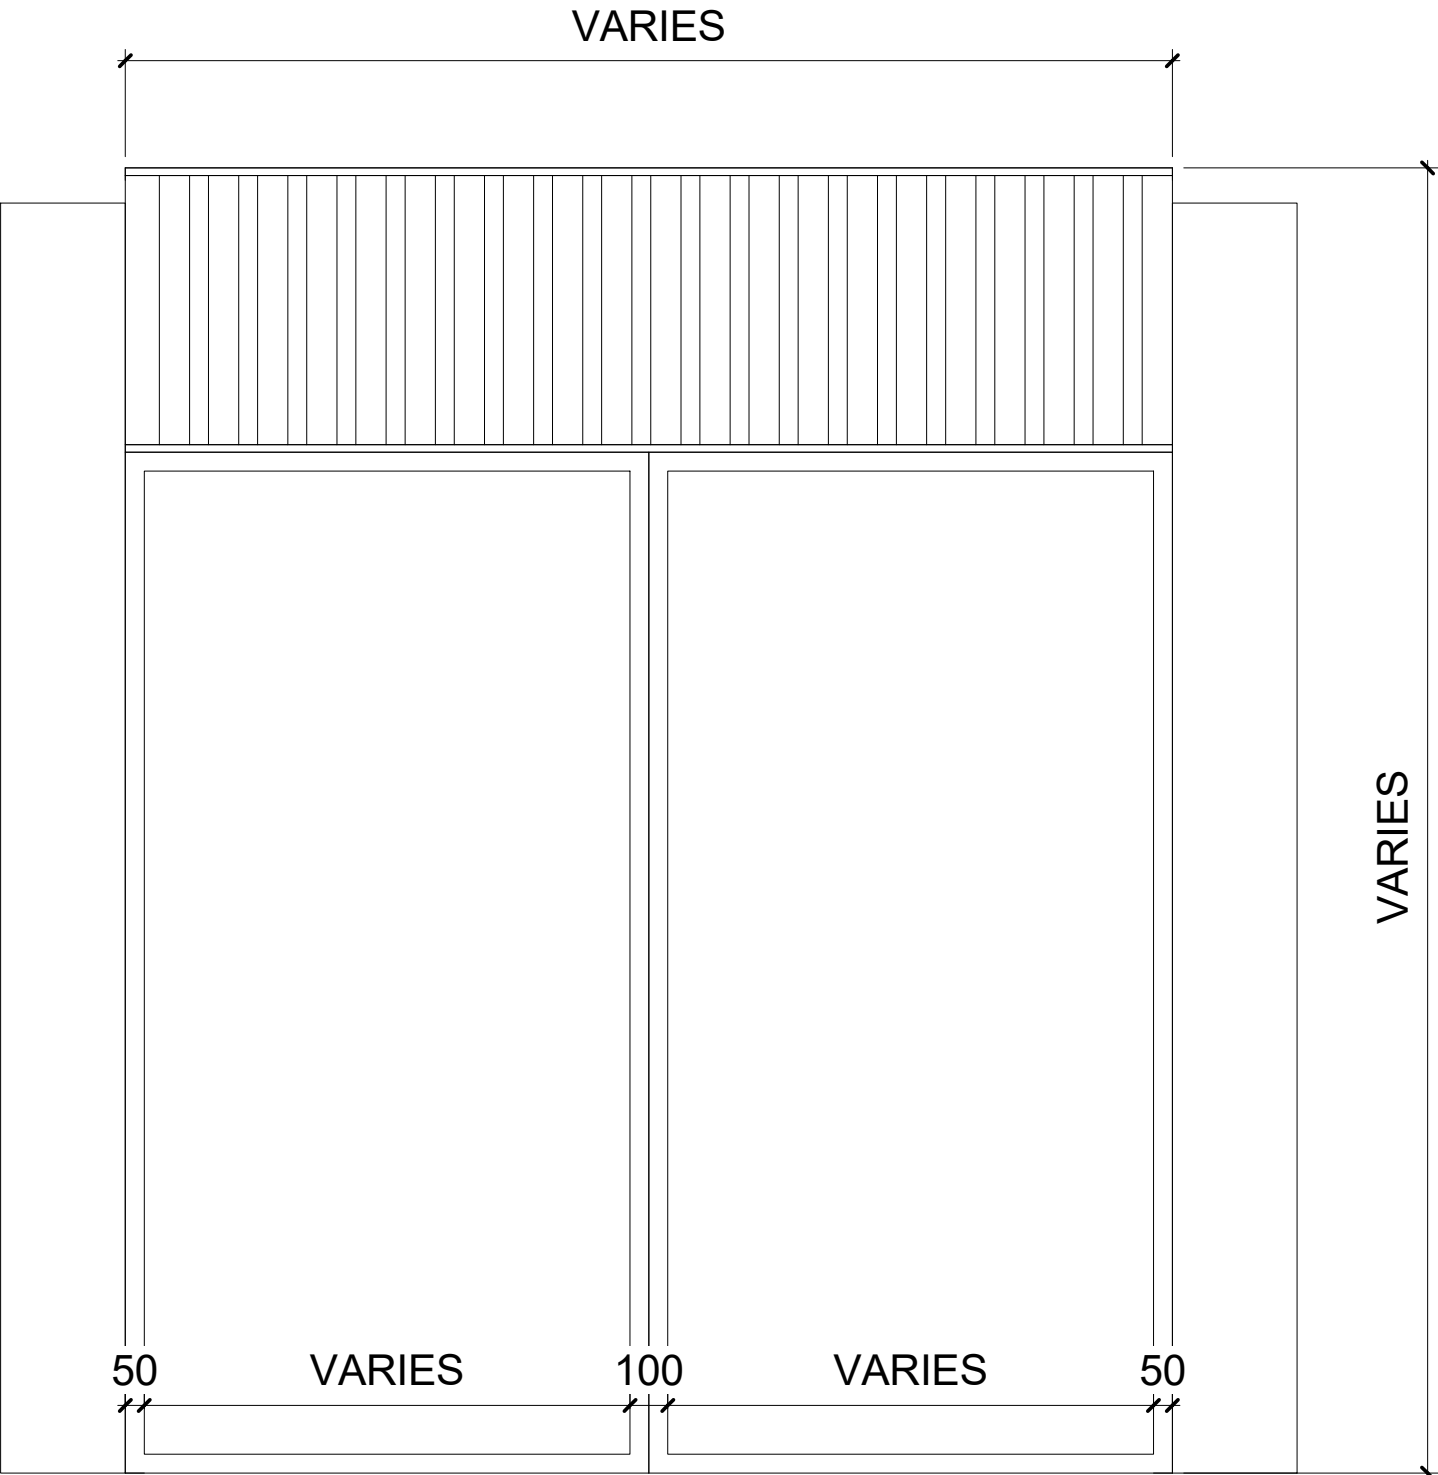


3 EWS 04 1 : 20

KEY			
T01	09/03/20	STAGE 4 ISSUE	
T02	09/04/20	STAGE 4 ISSUE	

REV	DATE	DESCRIPTION
T01	09/03/20	STAGE 4 ISSUE
T02	09/04/20	STAGE 4 ISSUE

CONSULTANTS	
CLIENT:	CROSTREE REAL ESTATE PARTNERS LLP
STRUCTURAL ENGINEER:	HEYNE TILLET STIEL
MECHANICAL ENGINEER:	HURLEY PALMER FLATT
PROJECT MANAGER:	JACKSON COLES
COST CONSULTANT:	CORE FIVE LLP
HOTEL ARCHITECT:	DEXTER MOREN ASSOCIATES
SUSTAINABILITY CONSULTANT:	EIGHT ASSOCIATES
PLANNING CONSULTANT:	DPS
PROJECT MANAGER:	JACKSON COLES
ACOUSTIC CONSULTANT:	HANN TUCKER

NOTE	
When this drawing is issued in uncontrolled CAD format it will be accompanied by a PDF version and is issued to enable the recipient to prepare their own documents / models / drawings for which they are solely responsible.	
The recipient should report all drawing errors, omissions and discrepancies to the architect. All dimensions should be checked on site by the contractor and such dimensions shall be the contractor's responsibility.	
Allford Hall Monaghan Morris Limited accepts no responsibility or liability for:-	
- any use of this drawing by parties other than the party for whom it was prepared or for purposes other than those for which it was prepared	
- any alterations or additions to or discrepancies arising out of changes to the background information on which the drawings are based that was current at the time of issue, and which occur to that information after it has been issued by AHMM	
- any loss or degradation of the information held in this drawing resulting from the translation from the original file format to any other file format or from the recipient's reading of it in any other programme or any version of the programme other than that which was used to prepare it	
- the accuracy of survey information provided by others or for any costs, claims, proceedings and expenses arising out of reliance on such information	
- any scaling from this drawing other than by the local planning authority solely for the purposes of the planning application to which it relates	

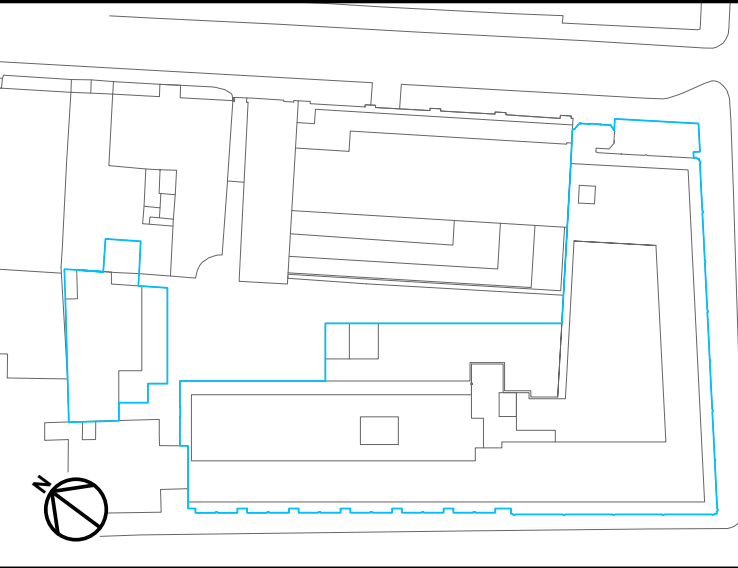

ALLFORD HALL MONAGHAN MORRIS				
ARCHITECTS Ltd MORELANDS, 5-23 OLD STREET LONDON EC1V 9HL TEL 020 7251 6261 FAX 020 7251 5123 WEB WWW.AHMM.CO.UK				
job title BERKELEY STREET				
drawing title / location WINDOW SCHEDULE 03				
drawn by MH	checked BB	scale 1 : 20@A1	status TENDER	
project 16014	zone	source A	classification (21)_913	revision T02