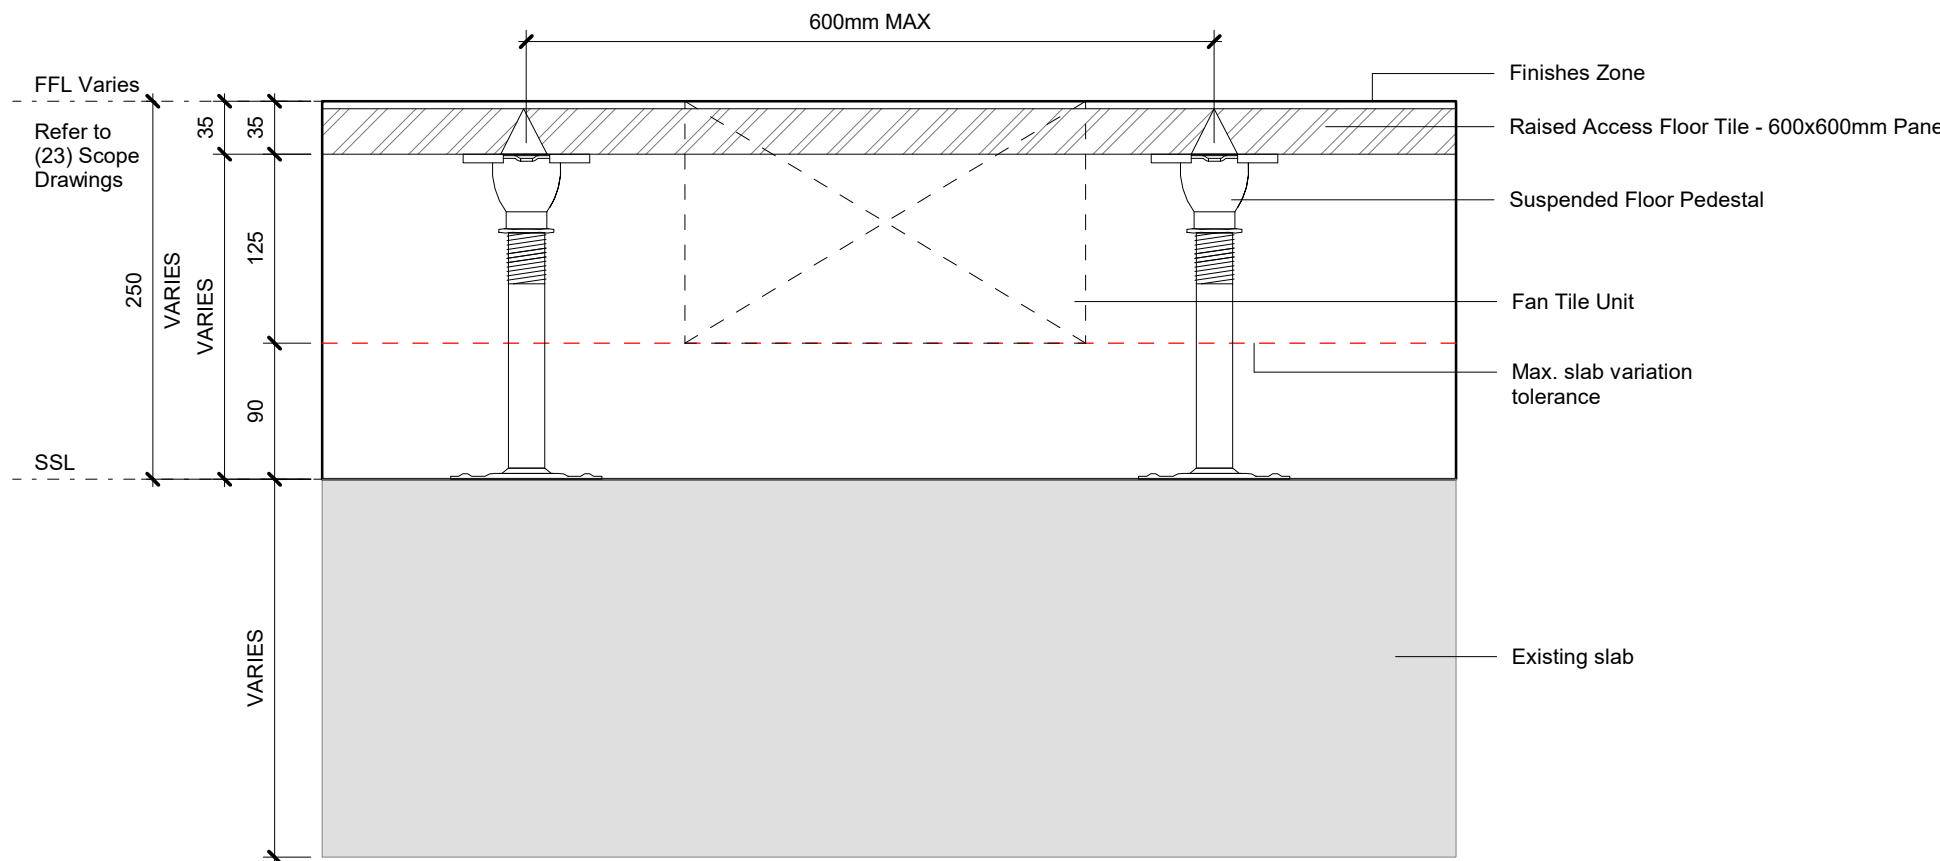
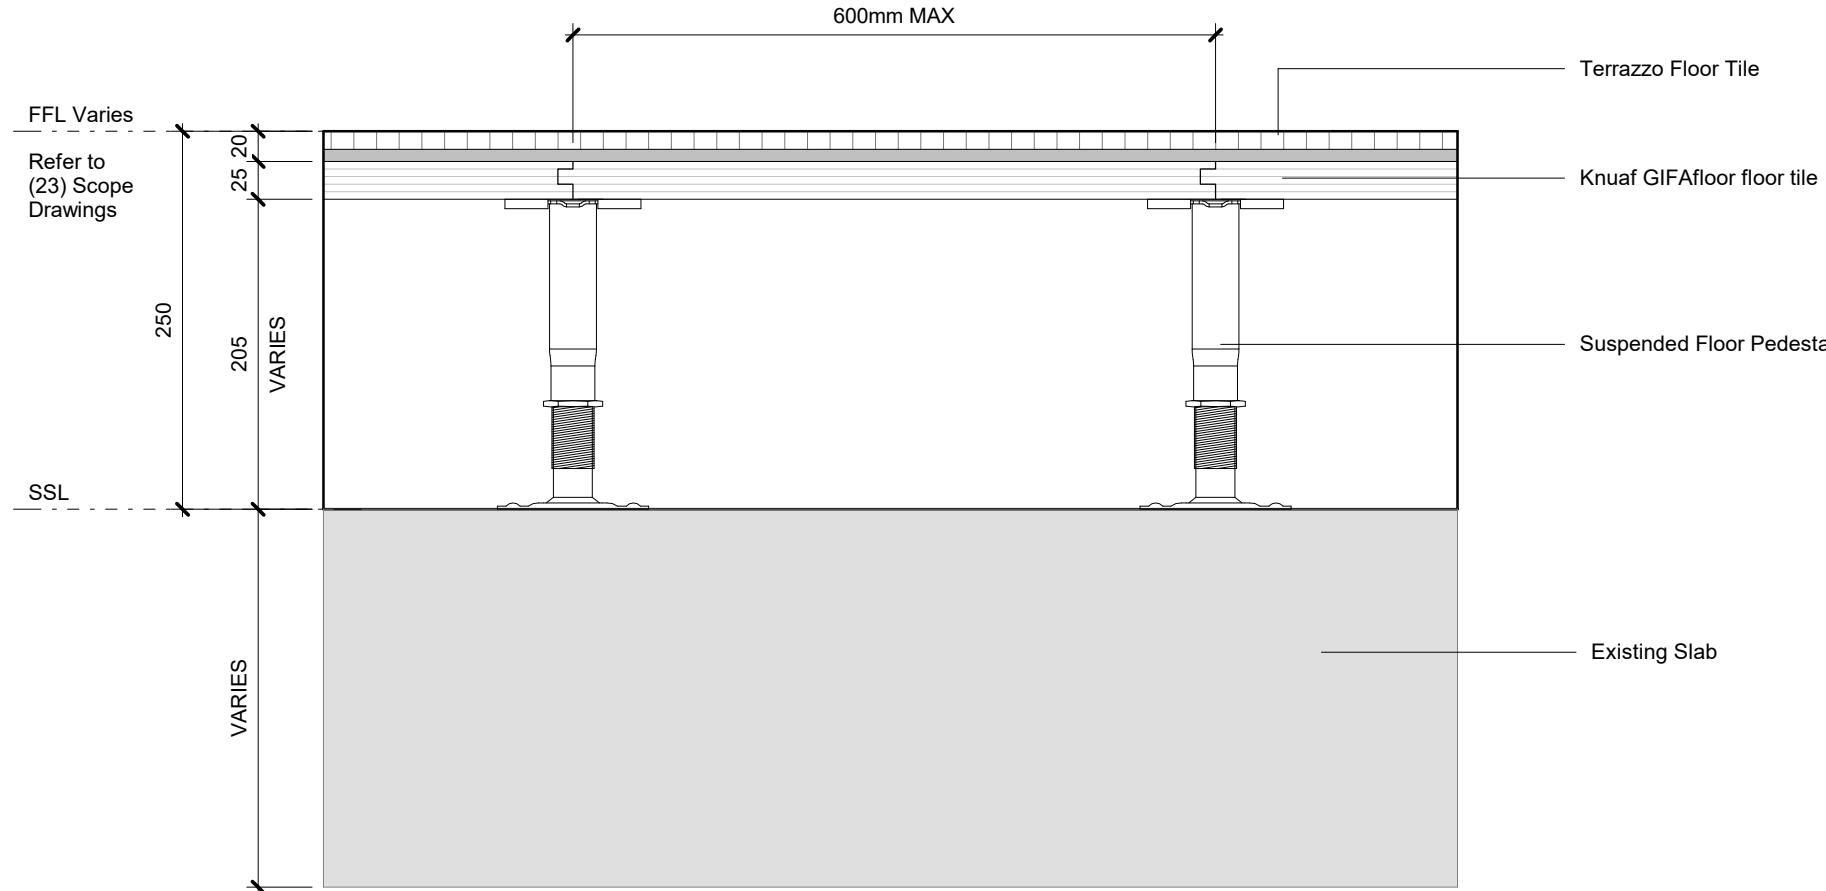
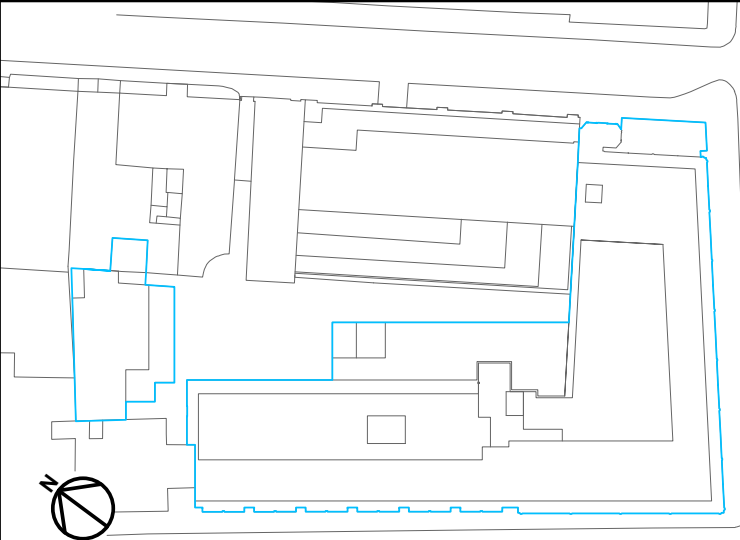

1 SCD AA 5 - SCR-106 1 : 5	3 SCD AA 5 - FLO-100 1 : 5
	
4 SCD AA 5 - RAF-100 1 : 5	5 SCD AA 5 - RAF-101 1 : 5

KEY			REV DATE DESCRIPTION			CONSULTANTS		NOTE			ALLFORD HALL MONAGHAN MORRIS					
T01 09/03/20 STAGE 4 ISSUE			CLIENT:		CROSSTREE REAL ESTATE PARTNERS LLP		When this drawing is issued in uncontrolled CAD format it will be accompanied by a PDF version and is issued to enable the recipient to prepare their own documents / models / drawings for which they are solely responsible.				ARCHITECTS Ltd					
T02 09/04/20 STAGE 4 ISSUE			STRUCTURAL ENGINEER:		HEYNE TILLET STEEL		The recipient should report all drawing errors, omissions and discrepancies to the architect. All dimensions should be checked on site by the contractor and such dimensions shall be the contractor's responsibility.				MORELANDS, 5-23 OLD STREET LONDON EC1V 9HL					
			MECHANICAL ENGINEER:		HURLEY PALMER FLATT		Alford Hall Monaghan Morris Limited accepts no responsibility or liability for:-				TEL 020 7251 5261 FAX 020 7251 5123 WEB WWW-AHMM.CO.UK					
			PROJECT MANAGER:		JACKSON COLES		- any use of this drawing by parties other than the party for whom it was prepared or for purposes other than those for which it was prepared				job title					
			COST CONSULTANT:		CORE FIVE LLP		- any alterations or additions to or discrepancies arising out of changes to the background information on which the drawings are based that was current at the time of issue, and which occur to that information after it has been issued by AHMM				BERKELEY STREET					
			HOTEL ARCHITECT:		DEXTER MOREN ASSOCIATES		- any loss or degradation of the information held in this drawing resulting from the translation from the original file format to any other file format or from the recipients reading of it in any other programme or any version of the programme other than that which was used to prepare it				drawing title / location					
			SUSTAINABILITY CONSULTANT:		EIGHT ASSOCIATES		- the accuracy of survey information provided by others or for any costs, claims, proceedings and expenses arising out of reliance on such information				FLOOR BUILD-UP TYPES - SHEET 02					
			PLANNING CONSULTANT:		DP9		- any scaling from this drawing other than by the local planning authority solely for the purposes of the planning application to which it relates				drawn by checked scale status					
			PROJECT MANAGER:		JACKSON COLES						SB BB 1 : 5@A1 TENDER					
			ACOUSTIC CONSULTANT:		HANN TUCKER					project zone source classification drawing no. revision						
										16014 A (23)_201 T02						