



4th Floor Core 2 Changes to Fire Rated Doors

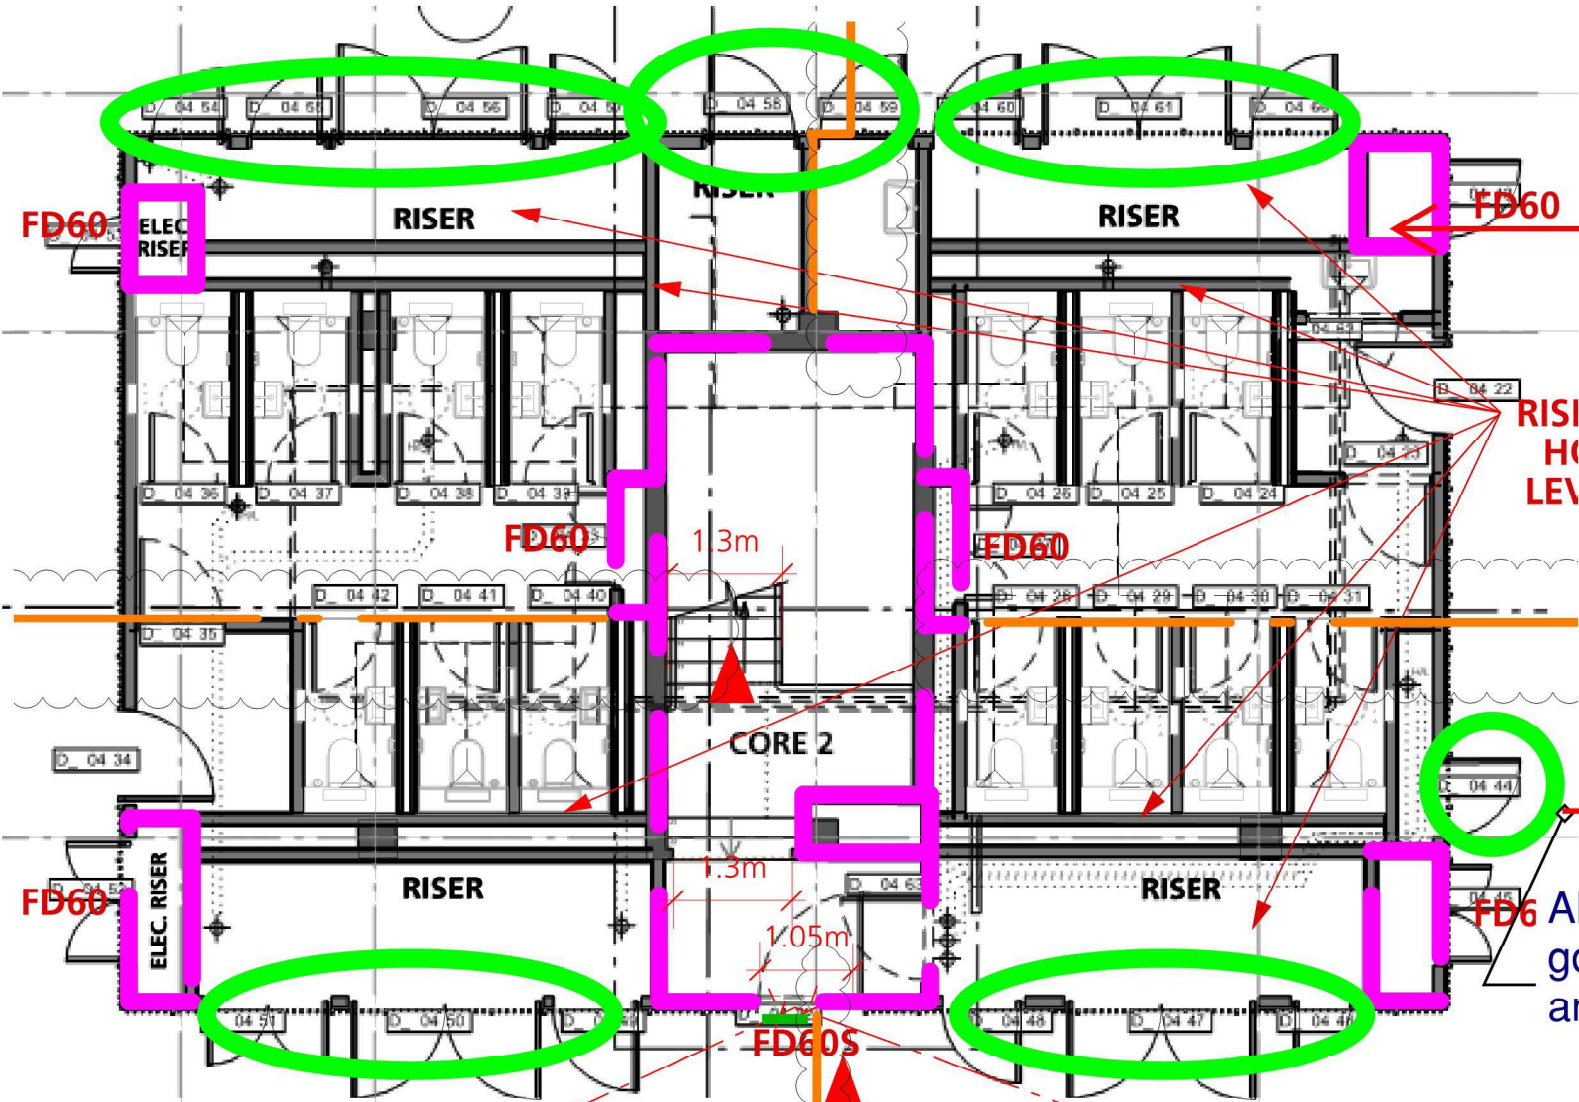

The remaining FD 60 doors will now be overlaid with a secondary door leaf as per the intent sketch

All highlighted doors have gone from FD 60 to FD 30 and 44mm as sk

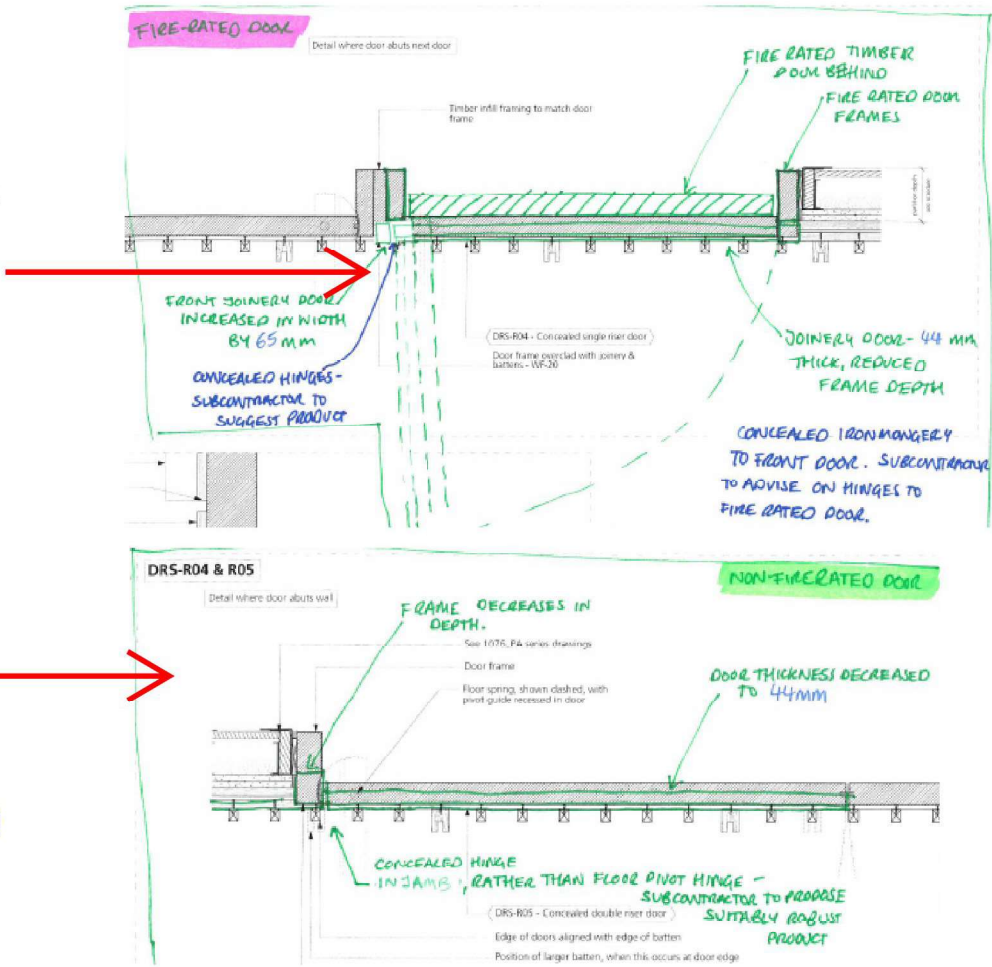

04	44	DRS	R04	Core 2	1040 x 2300 (Leaf 924 x 2250)	N/A	N	S	WF20	None	WF20	102	N/A	FD 30
04	44	DRS	R04	Core 2	1040 x 2300 (Leaf 924 x 2250)	N/A	N	S	WF20	None	WF20	102	N/A	FD 30
04	45	DRS	R05	Core 2	1297 x 2300 (Leaf 1181 x 2250)	N/A	N	D	WF20	None	WF20	102	N/A	FD 60
04	46	DRS	R04	Core 2	783 x 2810 (Leaf 667 x 2760)	N/A	N	S	WF20	None	WF20	102	N/A	FD 30
04	47	DRS	R05	Core 2	2326 x 2300 (Leaf 2210 x 2250)	2000	N	D	WF20	None	WF20	102	N/A	FD 30
04	48	DRS	R05	Core 2	1554 x 2810 (Leaf 1438 x 2760)	N/A	N	D	WF20	None	WF20	102	N/A	FD 30
04	49	DRS	R04	Core 2	1126 x 2810 (Leaf 1010 x 2760)	N/A	N	S	WF20	None	WF20	102	N/A	FD 30
04	50	DRS	R05	Core 2	2326 x 2300 (Leaf 2210 x 2250)	2000	N	D	WF20	None	WF20	102	N/A	FD 30
04	51	DRS	R05	Core 2	1554 x 2810 (Leaf 1438 x 2760)	N/A	N	D	WF20	None	WF20	102	N/A	FD 30
04	52	DRS	R05	Core 2	1554 x 2300 (Leaf 1438 x 2250)	N/A	N	D	WF20	None	WF20	102	N/A	FD 60
04	53	DRS	R04	Core 2	783 x 2300 (Leaf 667 x 2250)	N/A	N	S	WF20	None	WF20	102	N/A	FD 60
04	54	DRS	R04	Core 2	954 x 2300 (Leaf 838 x 2250)	N/A	N	S	WF20	None	WF20	102	N/A	FD 30
04	55	DRS	R04	Core 2	954 x 2810 (Leaf 838 x 2760)	N/A	N	S	WF20	None	WF20	102	N/A	FD 30
04	56	DRS	R05	Core 2	2326 x 2300 (Leaf 2210 x 2250)	2000	N	D	WF20	None	WF20	102	N/A	FD 30
04	57	DRS	R04	Core 2	1126 x 2810 (Leaf 1010 x 2760)	N/A	N	S	WF20	None	WF20	102	N/A	FD 30
04	58	DRS	R04	Core 2	1126 x 2300 (Leaf 1010 x 2250)	N/A	N	S	WF20	None	WF20	102	N/A	FD 30
04	59	DRS	R04	Core 2	1126 x 2300 (Leaf 1010 x 2250)	N/A	N	S	WF20	None	WF20	102	N/A	FD 30
04	60	DRS	R04	Core 2	1126 x 2810 (Leaf 1010 x 2760)	N/A	N	S	WF20	None	WF20	102	N/A	FD 30
04	61	DRS	R05	Core 2	2326 x 2300 (Leaf 2210 x 2250)	2000	N	D	WF20	None	WF20	102	N/A	FD 30
04	62	DRS	WC01	WCs	1010 x 2375 (to ceiling)	825	N	S	WF-20	None	WF-20	102	N/A	FD30S
04	66	DRS	R04	Core 2	1126 x 2810 (Leaf 1010 x 2760)	N/A	N	S	WF20	None	WF20	102	N/A	FD 30