



DRS-R04 & R05

Detail where door abuts wall


Detail where door abuts next door

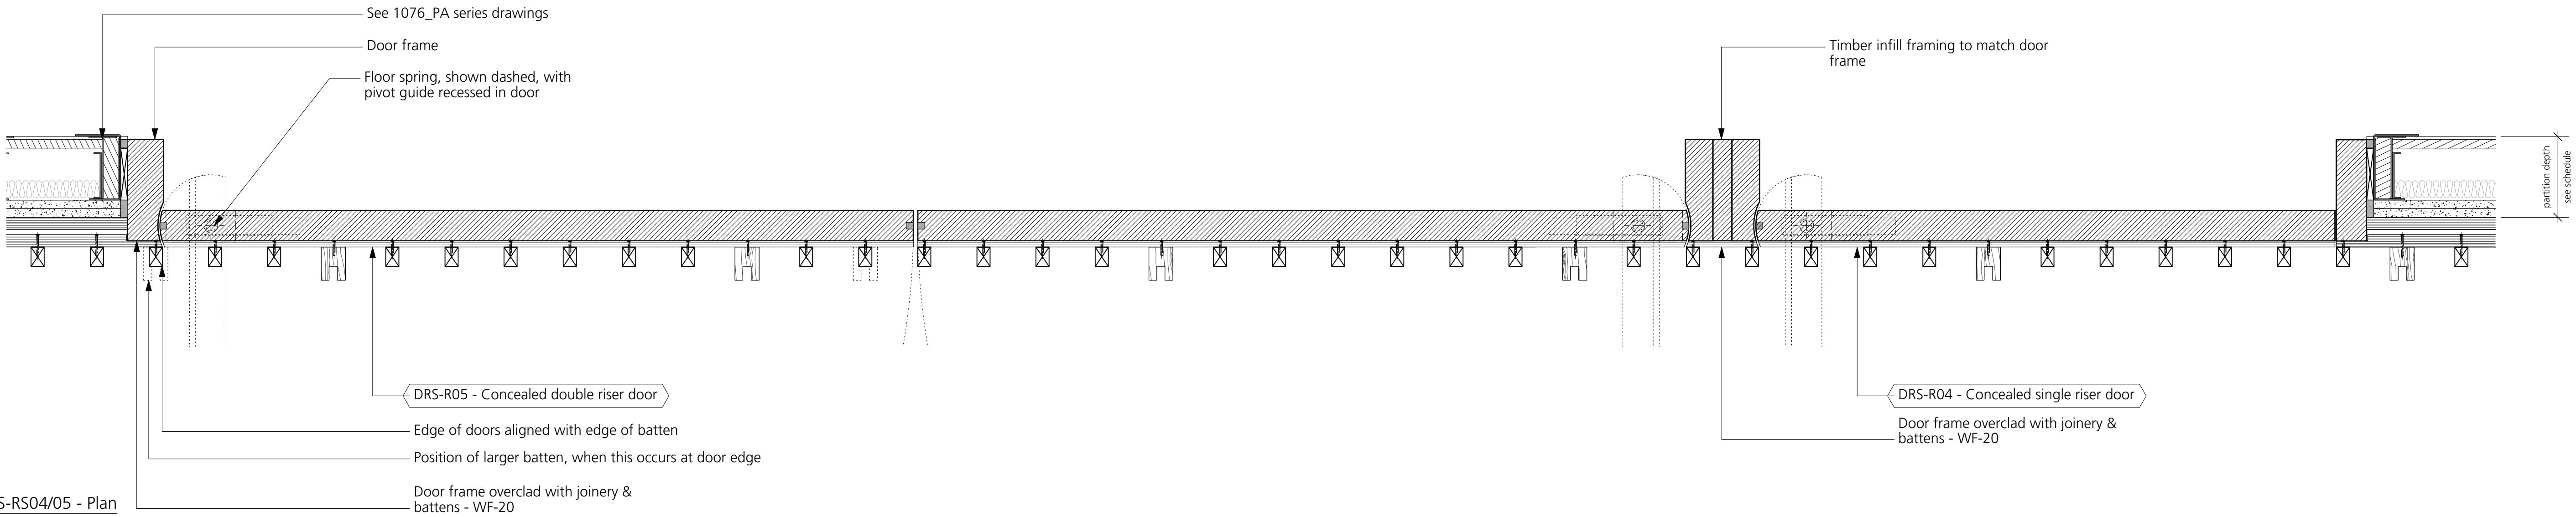

1 DRS-RS04/05 - Plan
1:5

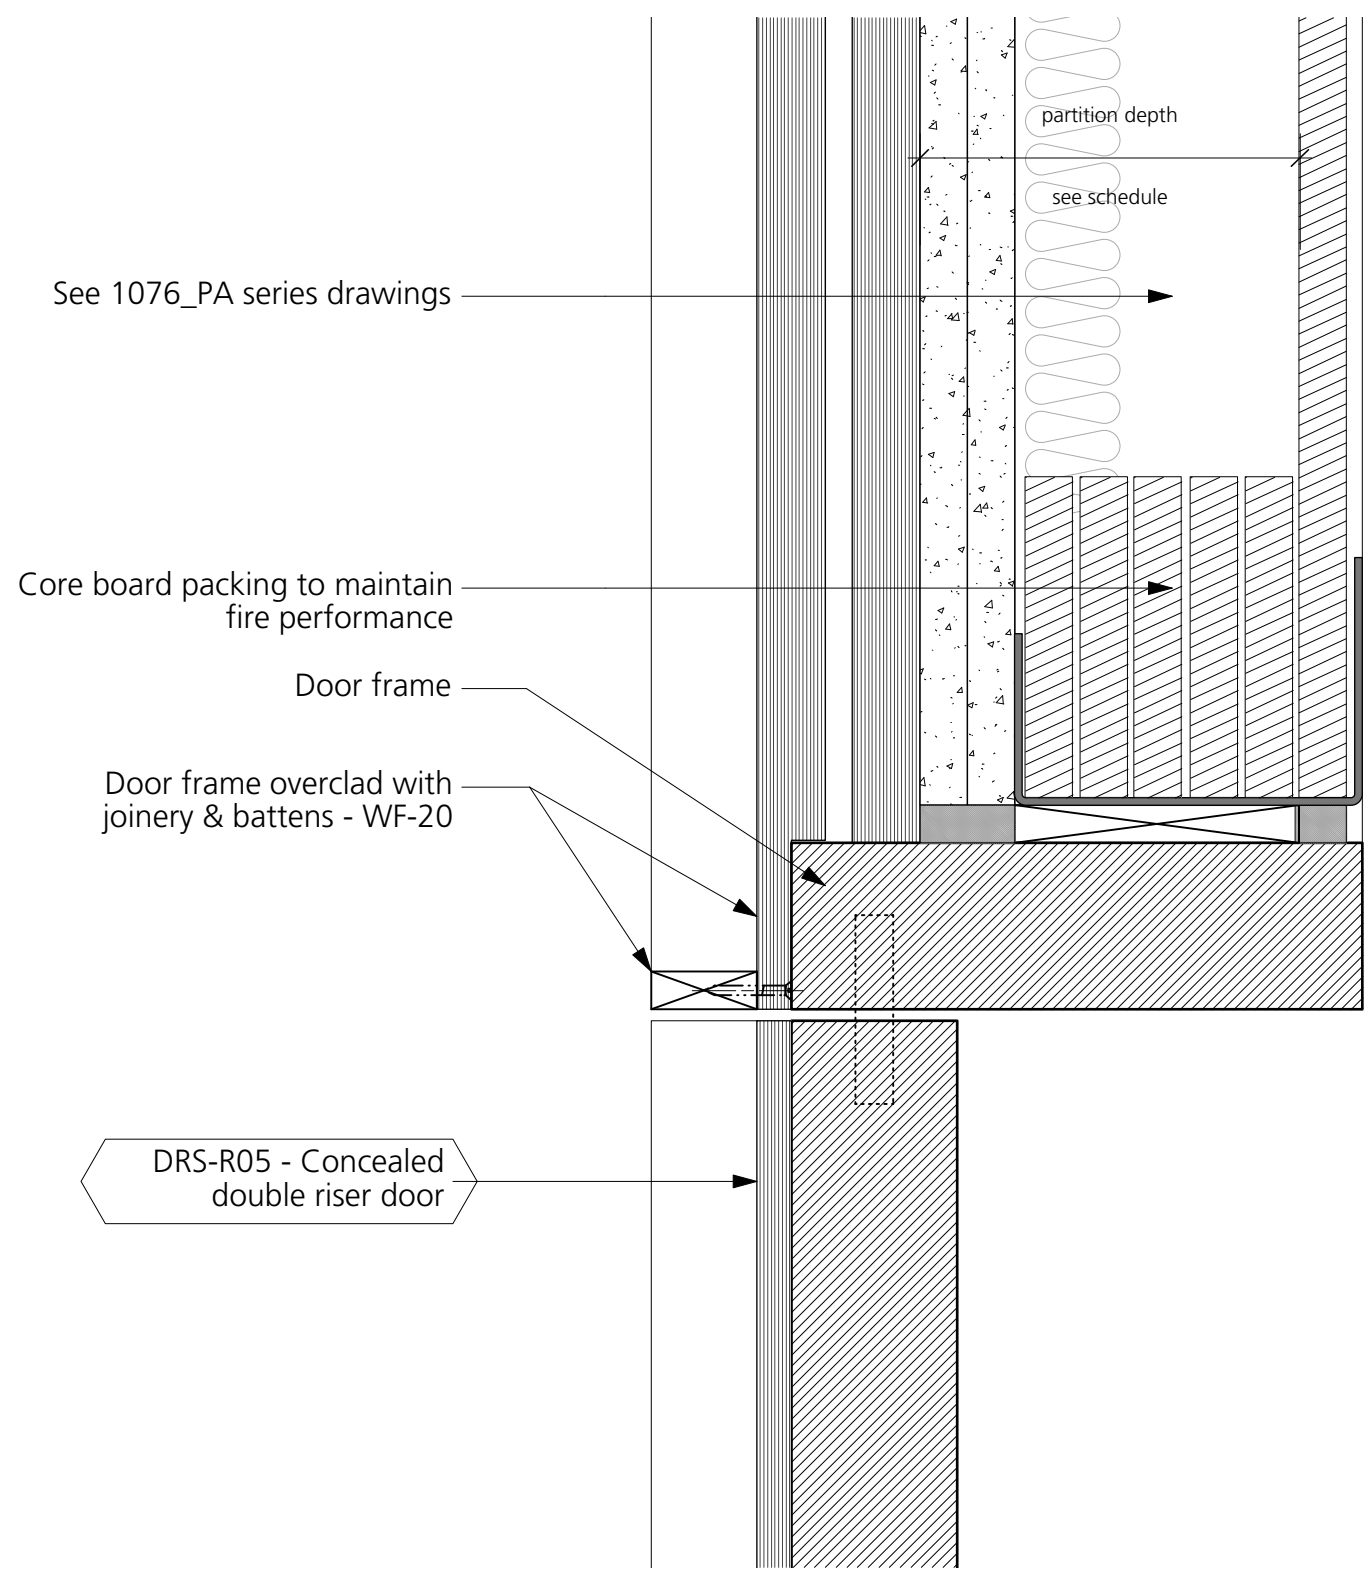

2 DRS-RS04/05 - Section
1:2

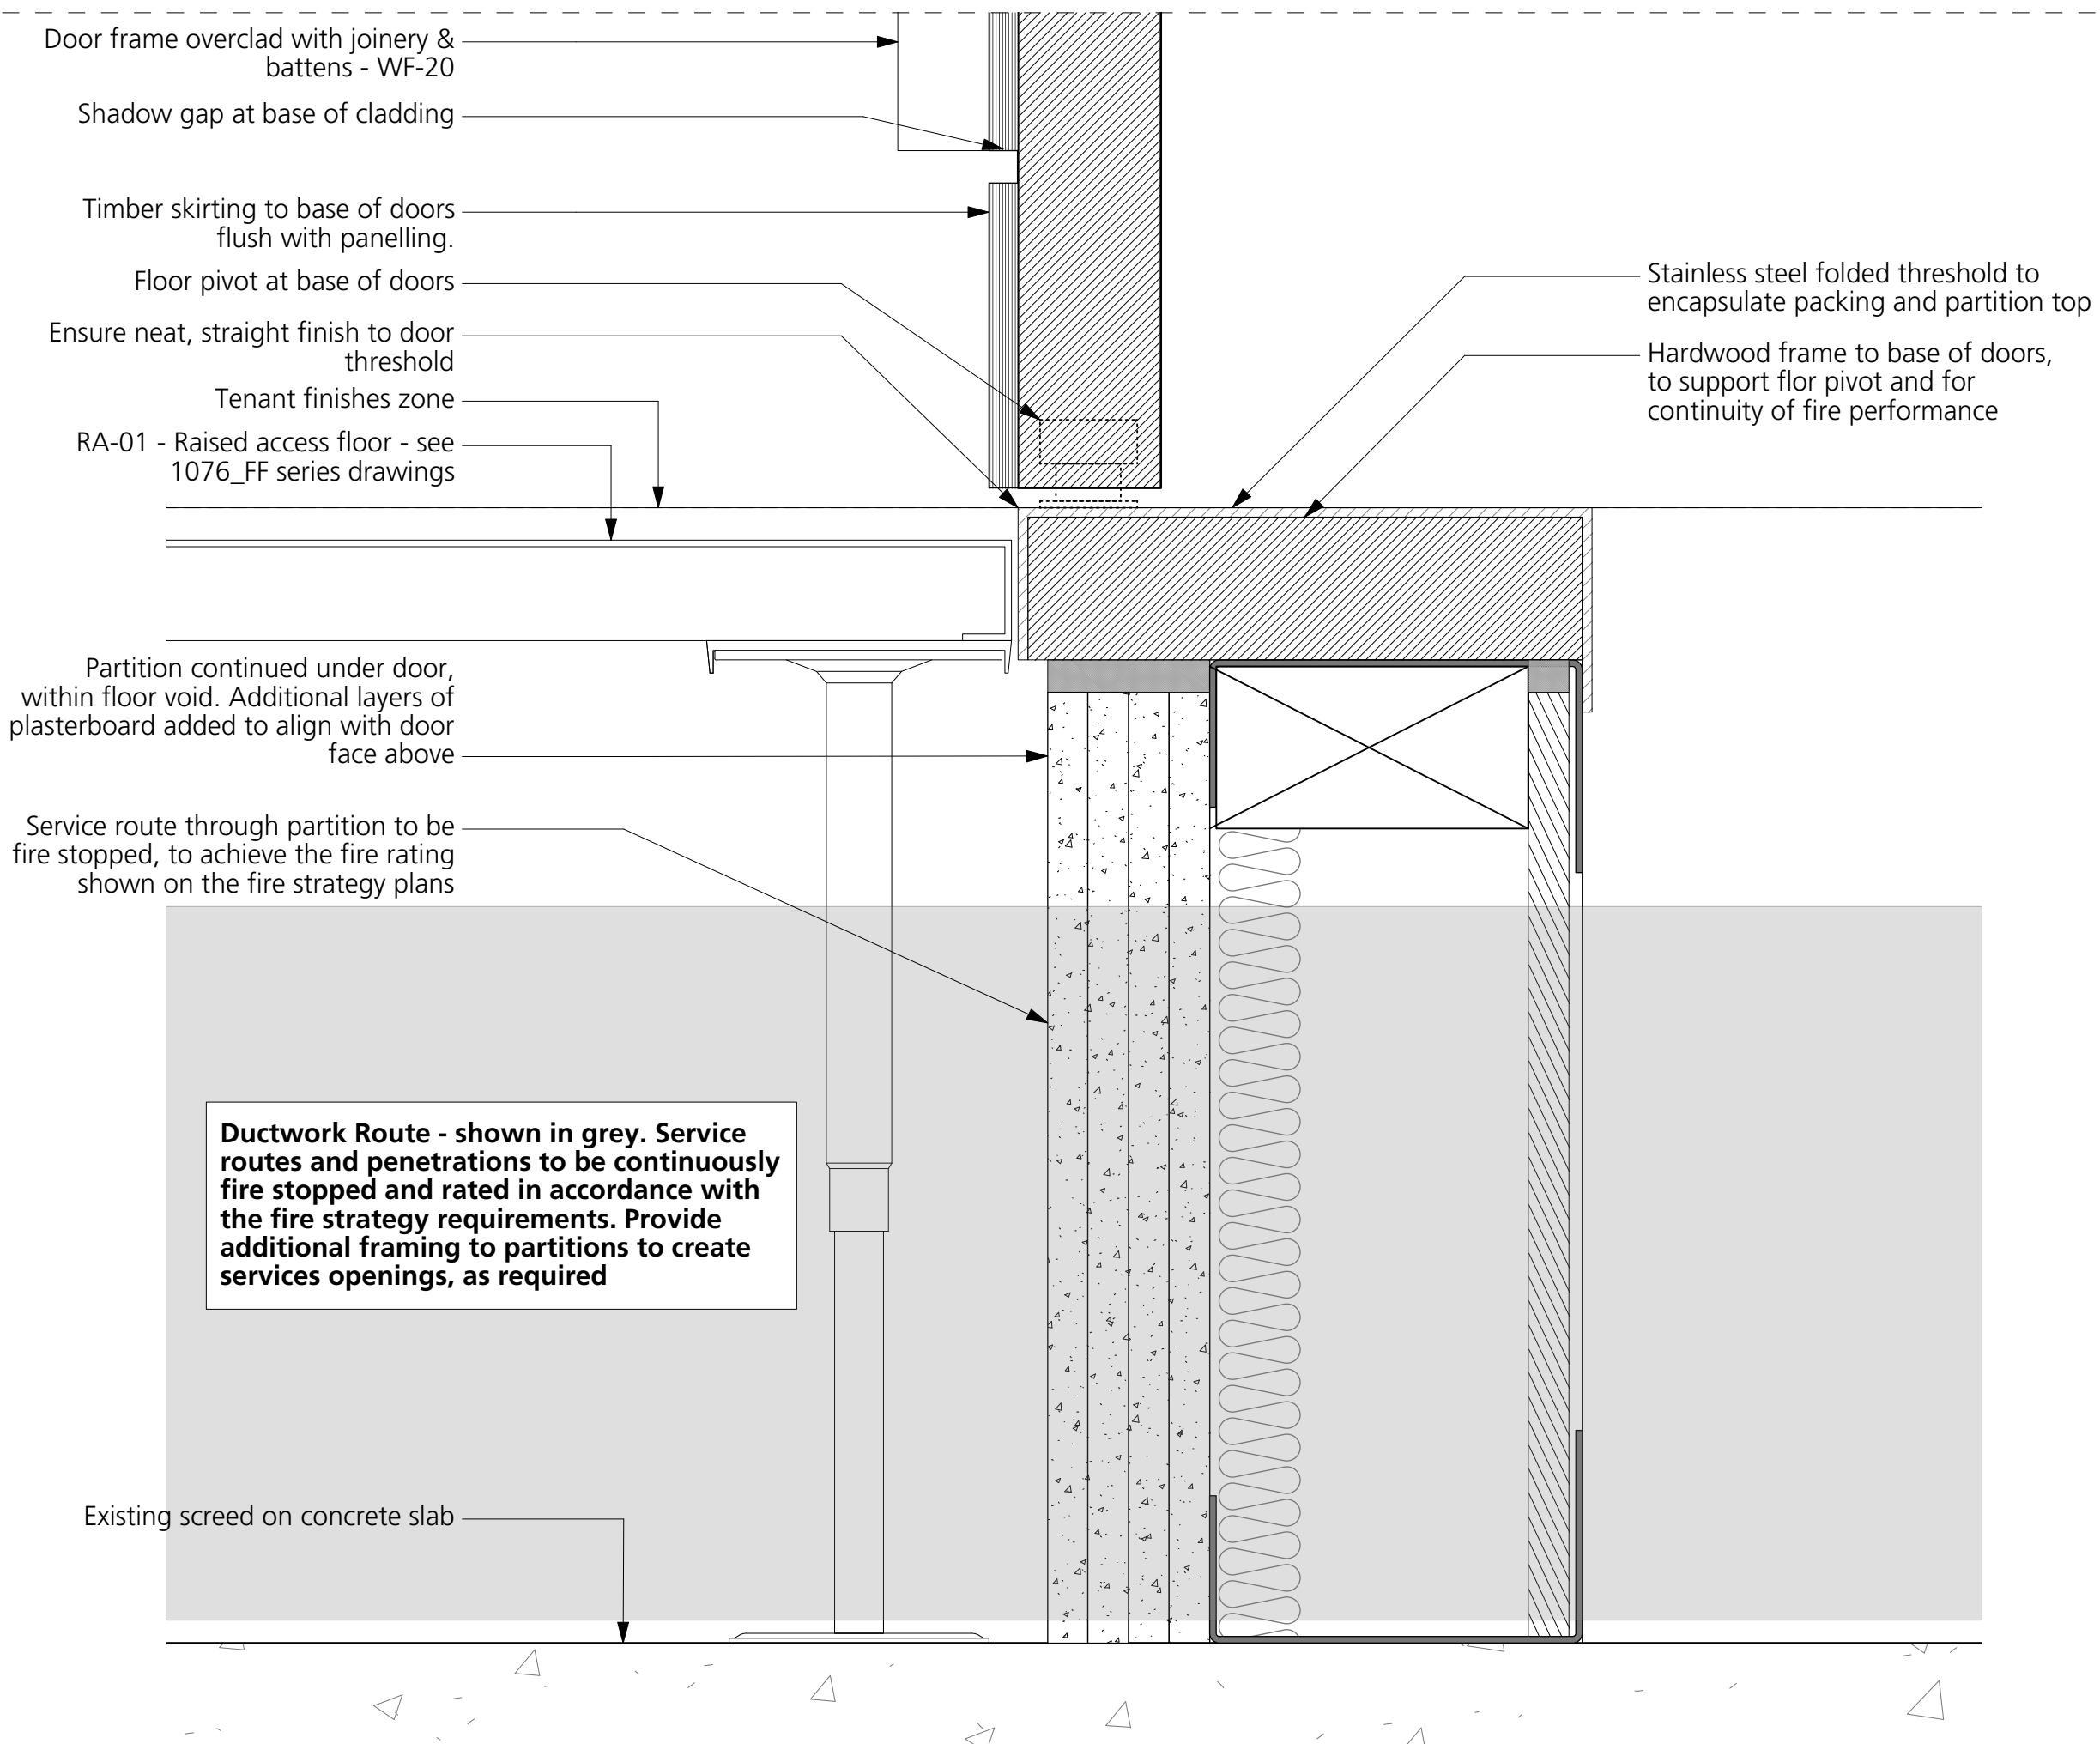

3 DRS-RS04/05 - Section
1:2

DRAWING NOTES:

All dimensions to be checked on site prior to commencement of any works, and/or preparation of any shop drawings.

Sizes of and dimensions to any structural elements are indicative only. See structural engineers drawings for actual sizes/dimensions.

Sizes of and dimensions to any service elements are indicative only. See service engineers drawings for actual sizes and dimensions.

This drawing to be read in conjunction with all other Architect's drawings, specifications and other Consultants' information.

All proprietary systems shown on this drawing are to be installed strictly in accordance with the Manufacturers/Suppliers recommended details.

Any discrepancies between information shown on this drawing and any other contract information or manufacturers/suppliers recommendations is to be brought to the attention of the Architect.

DO NOT SCALE FROM THIS DRAWING.

DRAWING NOTES:

DRAWING DOOR DETAILS DRS-R04 & R05			Buckley Gray Yeoman	
SCALE	Varies	DRAWING FILE REF 000 Drawing Name	Studio 4.04 The Tea Building 56 Shoreditch High Street London E1 6JJ T: 020 7033 9913 F: 020 7033 9914	
DATE	May 2019	DRAWN BY RO		
DWG No.	1076_ID_357	REVISION C1	CLIENT	Shaftesbury Carnaby PLC
DRAWING STATUS	CONSTRUCTION	PROJECT		
Information contained on this drawing is the sole copyright of Buckley Gray Yeoman and is not to be reproduced without their permission.			72 Broadwick St, W1F 9QZ	
C1 T1	Issued for Construction Issued as part of the door package	06/12/19 20/06/19		
STATUS	REVISION	DATE		