



1 On-Floor Main Lobby - Elevation AA  
Scale: 1:25

2 On-Floor Main Lobby - Elevation BB  
Scale: 1:25

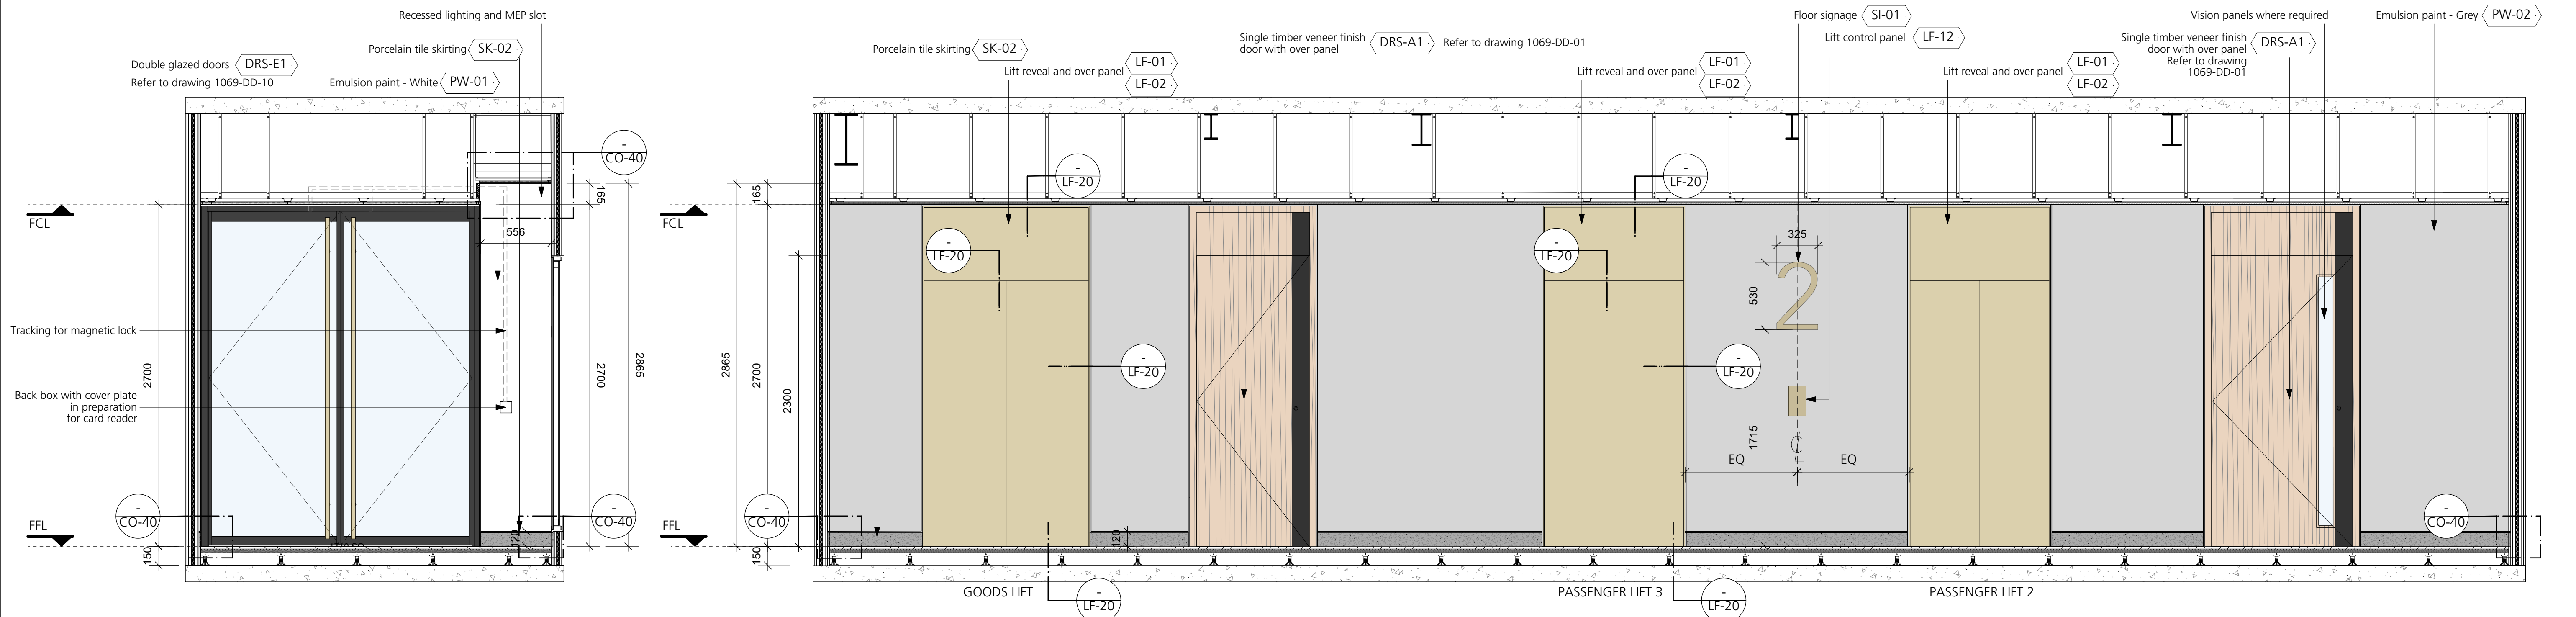

3 On-Floor Main Lobby - Elevation CC  
Scale: 1:25

4 On-Floor Main Lobby - Elevation DD  
Scale: 1:25

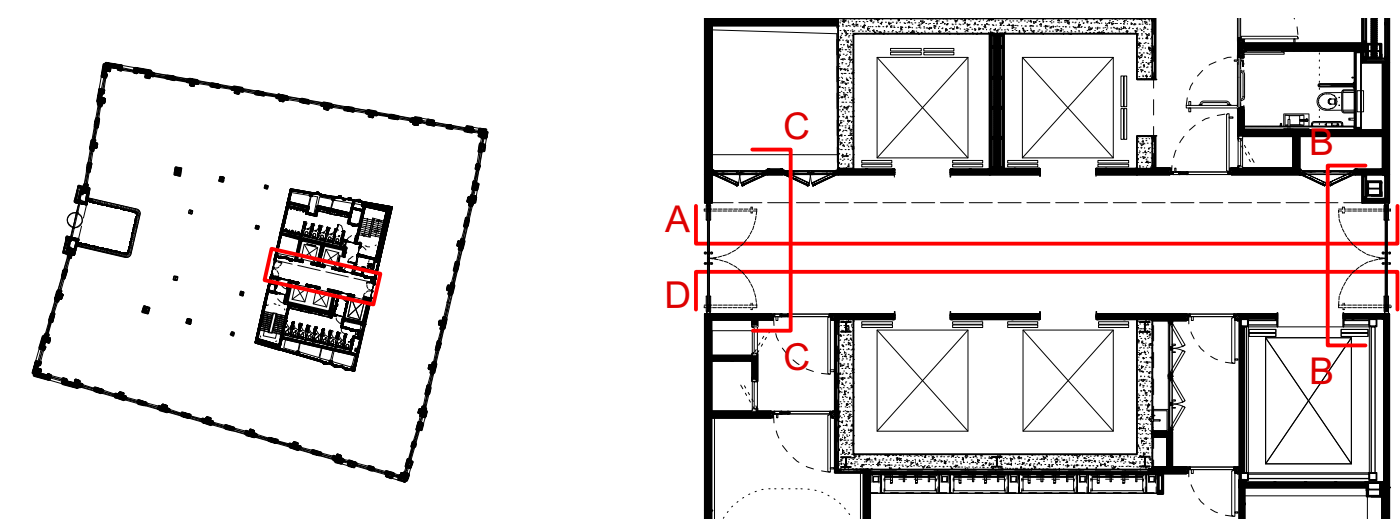

<div>DRAWING NOTES:</div> <div>All dimensions to be checked on site prior to commencement of any works, and/or preparation of any shop drawings.</div> <div>Sizes of and dimensions to any structural elements are indicative only. See structural engineers drawings for actual sizes/dimensions.</div> <div>Sizes of and dimensions to any service elements are indicative only. See service engineers drawings for actual sizes and dimensions.</div> <div>This drawing to be read in conjunction with all other Architect's drawings, specifications and other Consultants' information.</div> <div>All proprietary systems shown on this drawing are to be installed strictly in accordance with the Manufacturers/Suppliers recommended details.</div> <div>Any discrepancies between information shown on this drawing and any other contract information or manufacturers/suppliers recommendations is to be brought to the attention of the Architect.</div> <div>DO NOT SCALE FROM THIS DRAWING.</div>	<div>DRAWING NOTES:</div> <div><div>Notes</div><div>DRS-A1. Single timber veneer finish door</div><div>DRS-D2. Double riser door, painted finish with concealed frames</div><div>DRS-E1. Double glazed doors on office floors</div><div>LF-01. Rimex stainless steel lift reveal</div><div>LF-01. Rimex stainless steel lift</div><div>LF-02. Rimex stainless steel lift overpanel</div></div> <div><div>LF-12. Lift control panel</div><div>PW-01. Emulsion paint - White</div><div>PW-02. Emulsion paint - 7023 RAL</div><div>SI-01. Floor signage</div><div>SK-02. Porcelain tile skirting</div></div>	T1	TENDER ISSUE	04/06/19	DRAWING Proposed On-Floor Main Lobby Elevations		Buckley Gray Yeoman <div>Studio 4.04 The Tea Building 56 Shoreditch High Street London E1 6JJ T: 020 7033 9913 F: 020 7033 9914</div>
					SCALE 1:50 @ A1 (1:100 @ A3)	DRAWING FILE REF 1069_A-x-P-xx-Core	
					DATE Jun 2019	DRAWN BY CG	
					DWG No. 1069_CO-30	REVISION T1	CLIENT 25 Cannon Street Limited
					DRAWING STATUS STAGE 4		PROJECT 25 Cannon Street, EC4M
					STATUS REVISION	DATE	Information contained on this drawing is the sole copyright of Buckley Gray Yeoman and is not to be reproduced without their permission.