



1 On-Floor South Stair Lobby - Elevation AA
Scale: 1:25

2 On-Floor South Stair Lobby - Elevation BB
Scale: 1:25

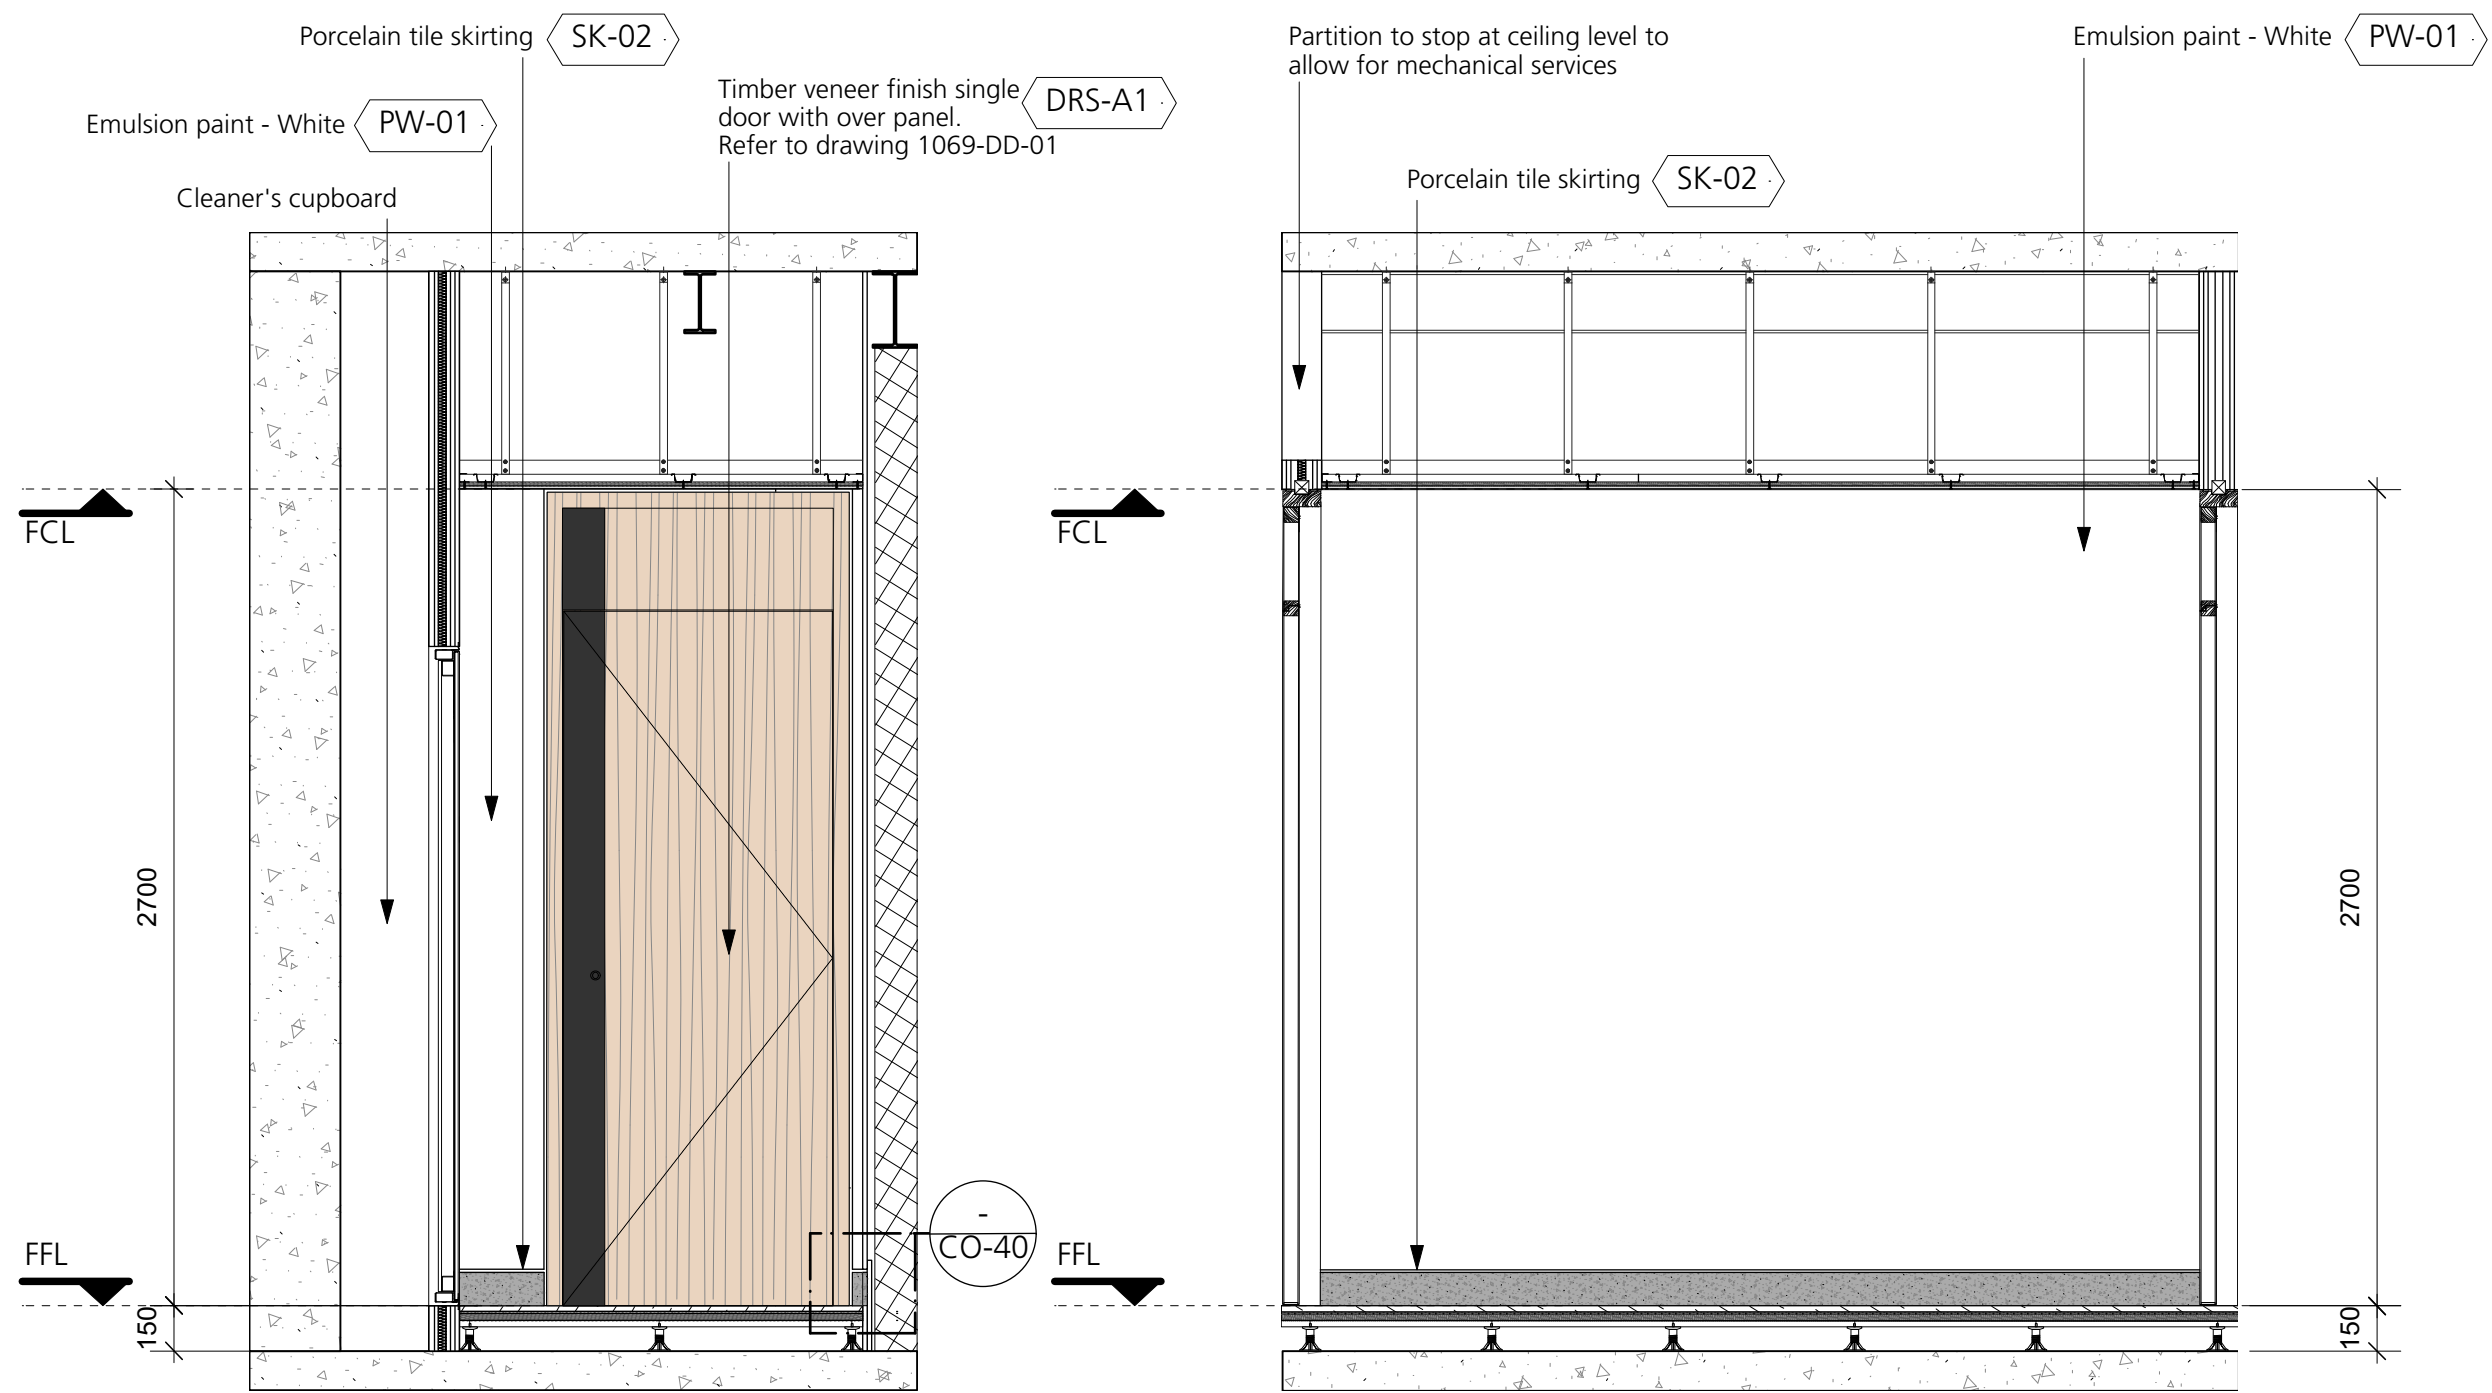


5 On-Floor Female Toilet Lobby - Elevation AA
Scale: 1:25

6 On-Floor Female Toilet Lobby - Elevation BB
Scale: 1:25

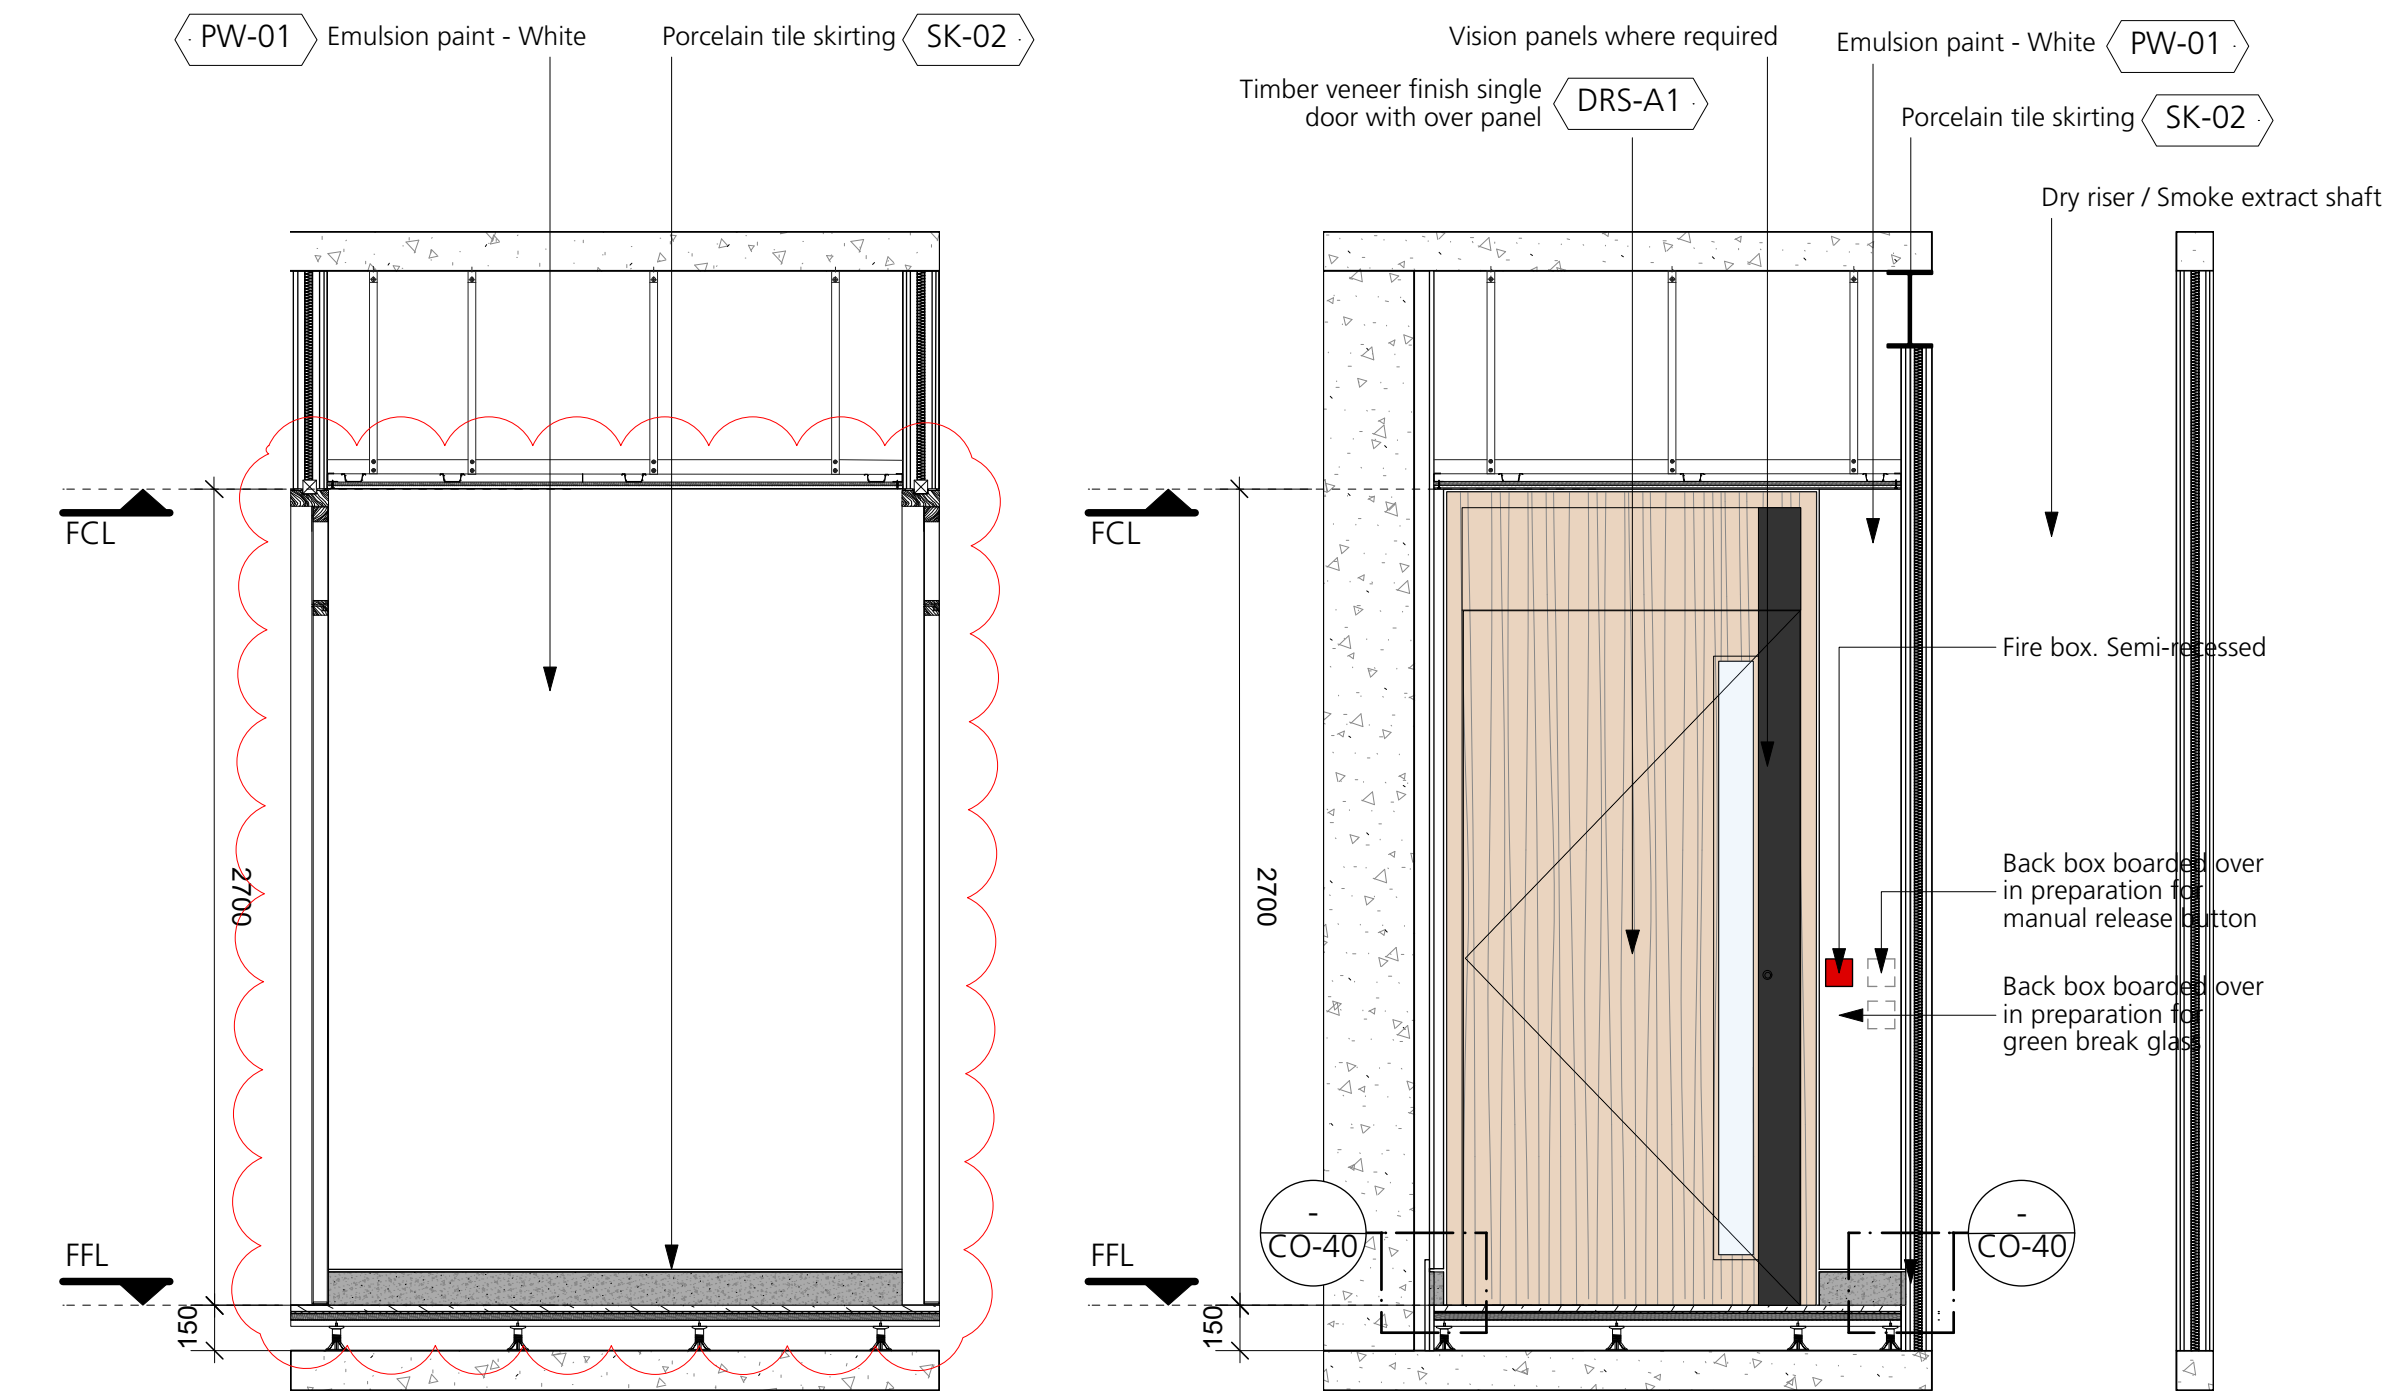



3 On-Floor South Stair Lobby - Elevation CC
Scale: 1:25

4 On-Floor South Stair Lobby - Elevation DD
Scale: 1:25

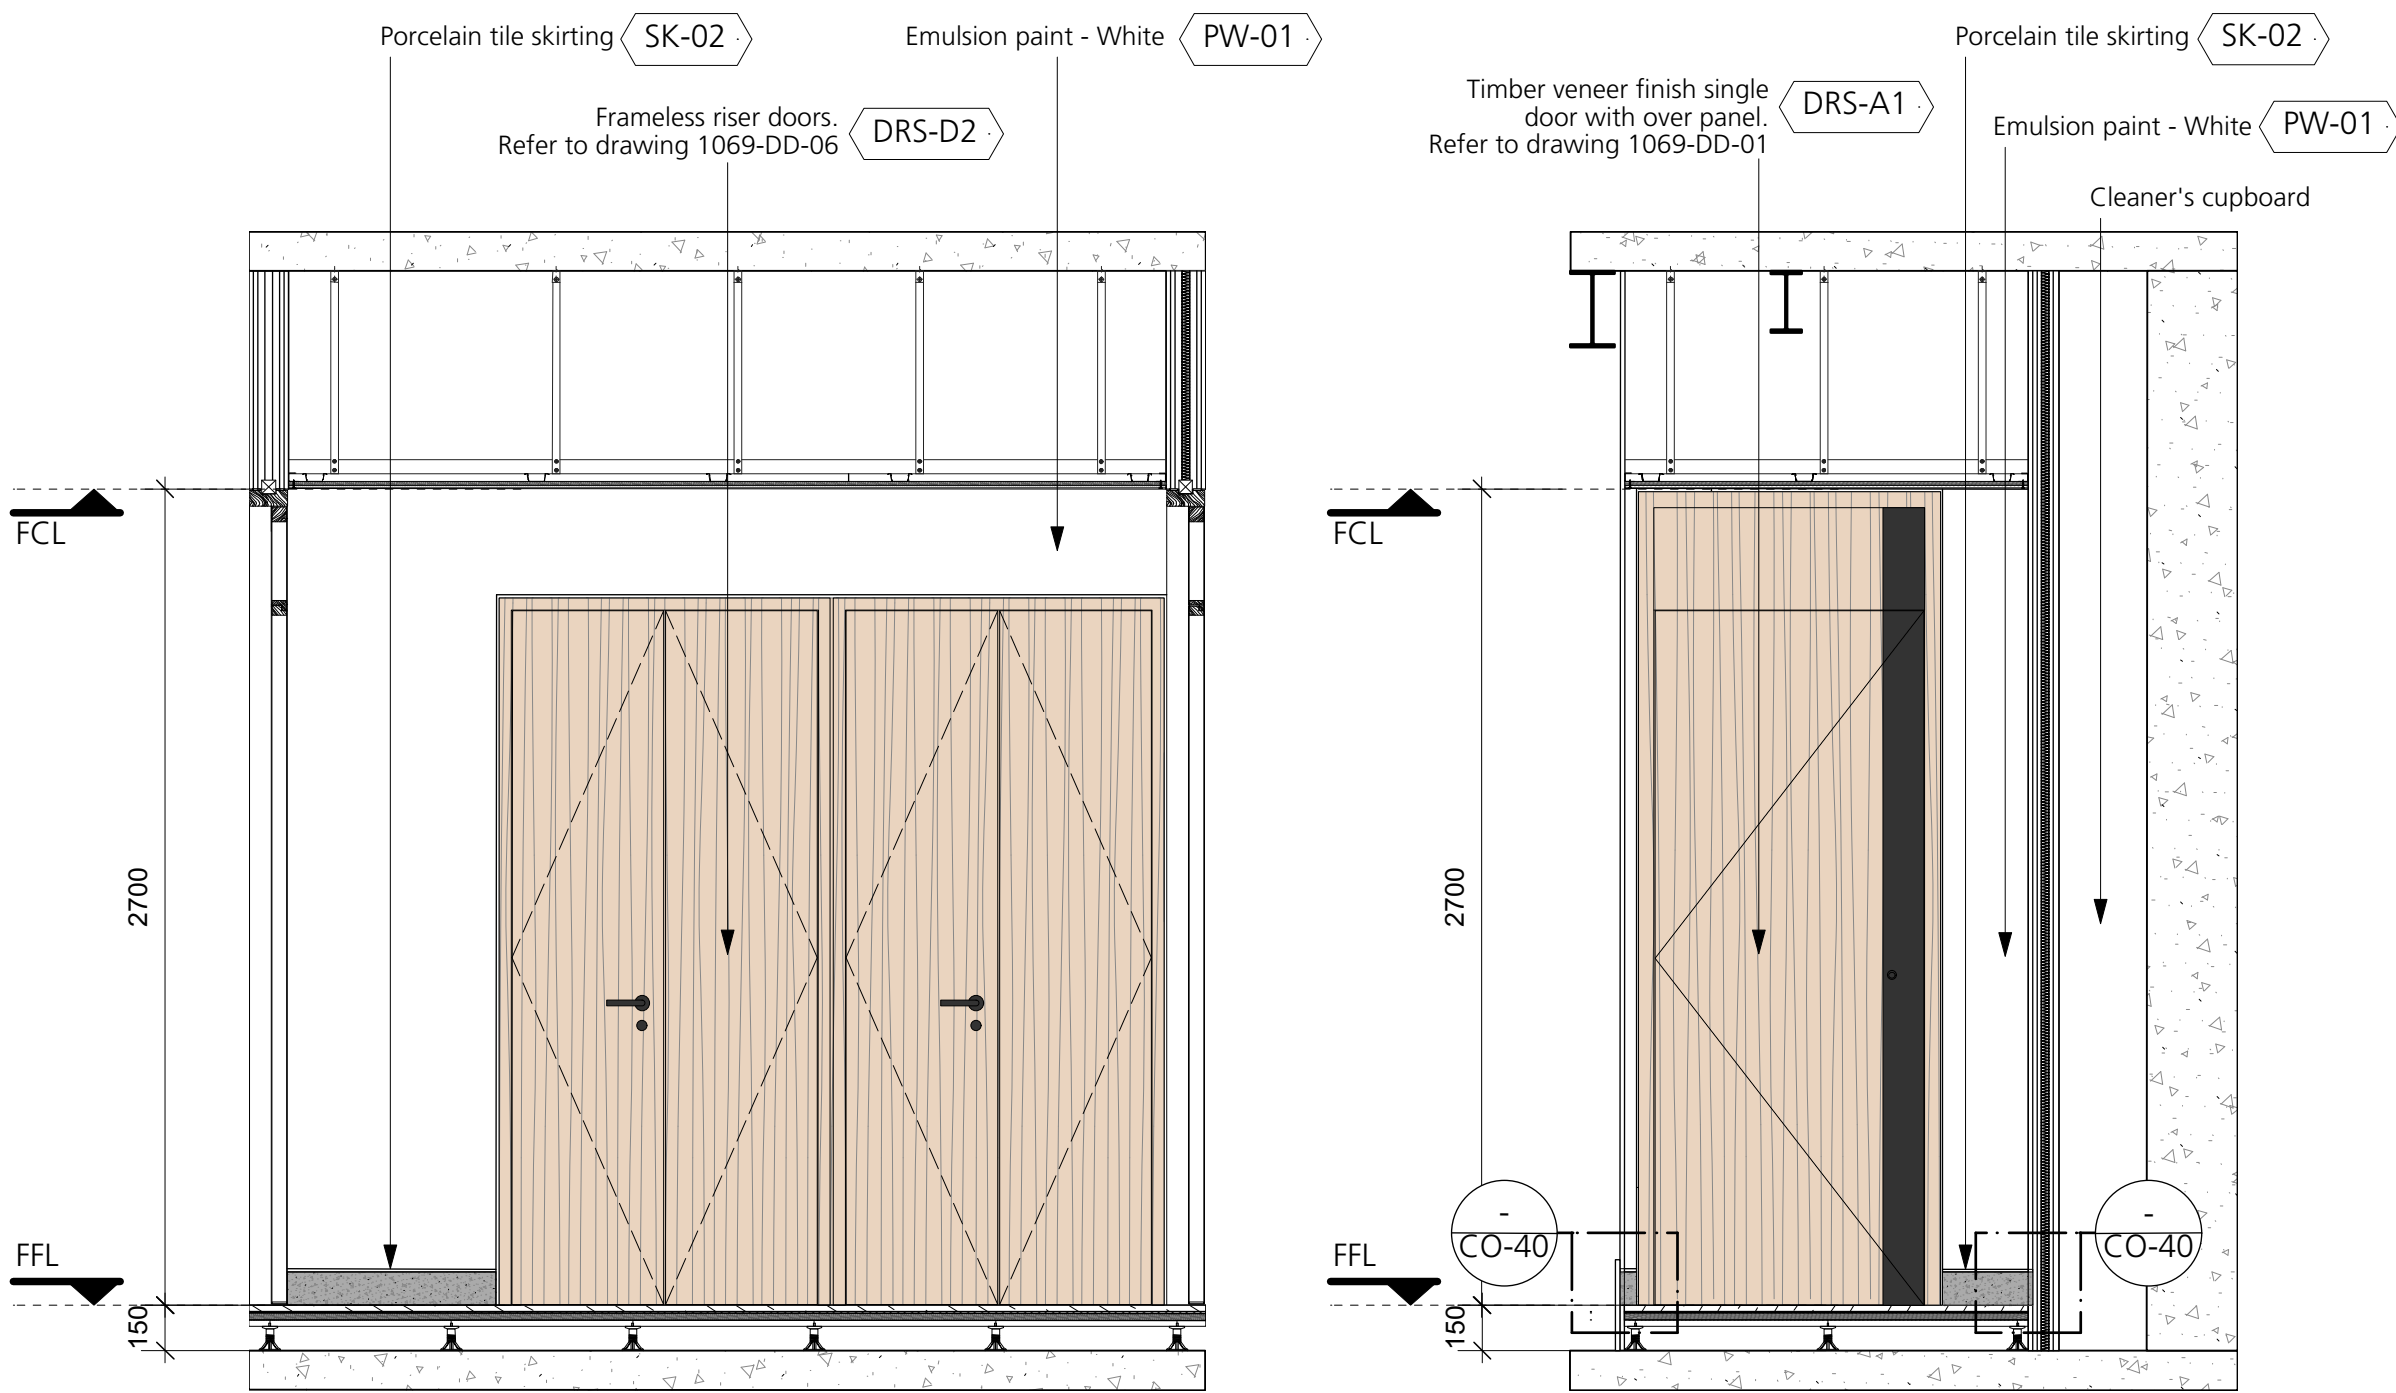

7 On-Floor Female Toilet Lobby - Elevation CC
Scale: 1:25

8 On-Floor Female Toilet Lobby - Elevation DD
Scale: 1:25

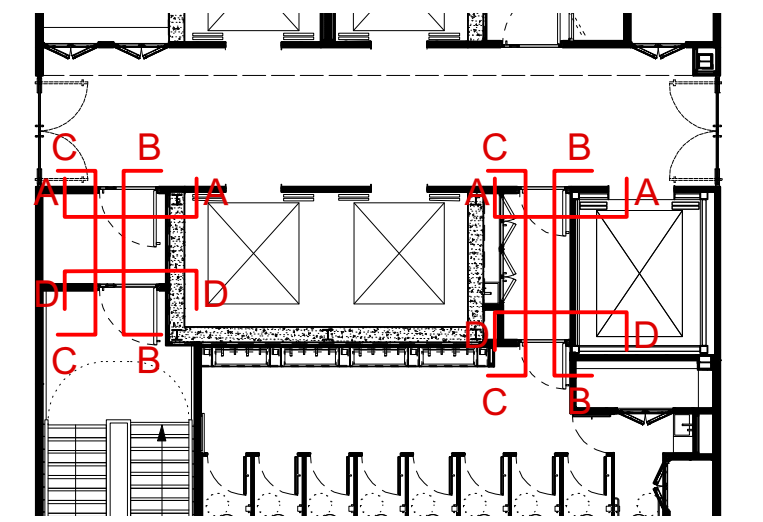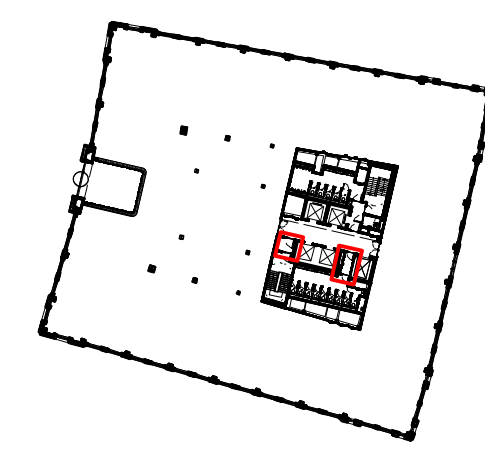

DRAWING NOTES:
All dimensions to be checked on site prior to commencement of any works, and/or preparation of any shop drawings.
Sizes of and dimensions to any structural elements are indicative only. See structural engineers drawings for actual sizes/dimensions.
Sizes of and dimensions to any service elements are indicative only. See service engineers drawings for actual sizes and dimensions.
This drawing to be read in conjunction with all other Architect's drawings, specifications and other Consultants' information.
All proprietary systems shown on this drawing are to be installed strictly in accordance with the Manufacturers/Suppliers recommended details.
Any discrepancies between information shown on this drawing and any other contract information or manufacturers/suppliers recommendations is to be brought to the attention of the Architect.
DO NOT SCALE FROM THIS DRAWING.

DRAWING NOTES:
Notes
DRS-A1. Single timber veneer finish door
DRS-D2. Double riser door, painted finish with concealed frames
PW-01. Emulsion paint - White
SK-02. Porcelain tile skirting
N/A
N/A

T2 T1	REVISED STAGE 4 ISSUE STAGE 4 ISSUE	07/08/19 04/06/19	DRAWING Proposed On-Floor South Lobbies		Buckley Gray Yeoman Studio 4.04 The Tea Building 56 Shoreditch High Street London E1 6JJ T: 020 7033 9913 F: 020 7033 9914
			SCALE 1:50 @ A1 (1:100 @ A3)	DRAWING FILE REF 1069_A-x-P-xx-Core	
			DATE Jun 2019	DRAWN BY CG	
			DWG No. 1069_CO-32	REVISION T2	
			DRAWING STATUS STAGE 4		
STATUS	REVISION	DATE	Information contained on this drawing is the sole copyright of Buckley Gray Yeoman and is not to be reproduced without their permission.		CLIENT 25 Cannon Street Limited
					PROJECT 25 Cannon Street, EC4M