



1 Proposed Male Changing Facilities - Internal Elevation AA  
Scale: 1:25

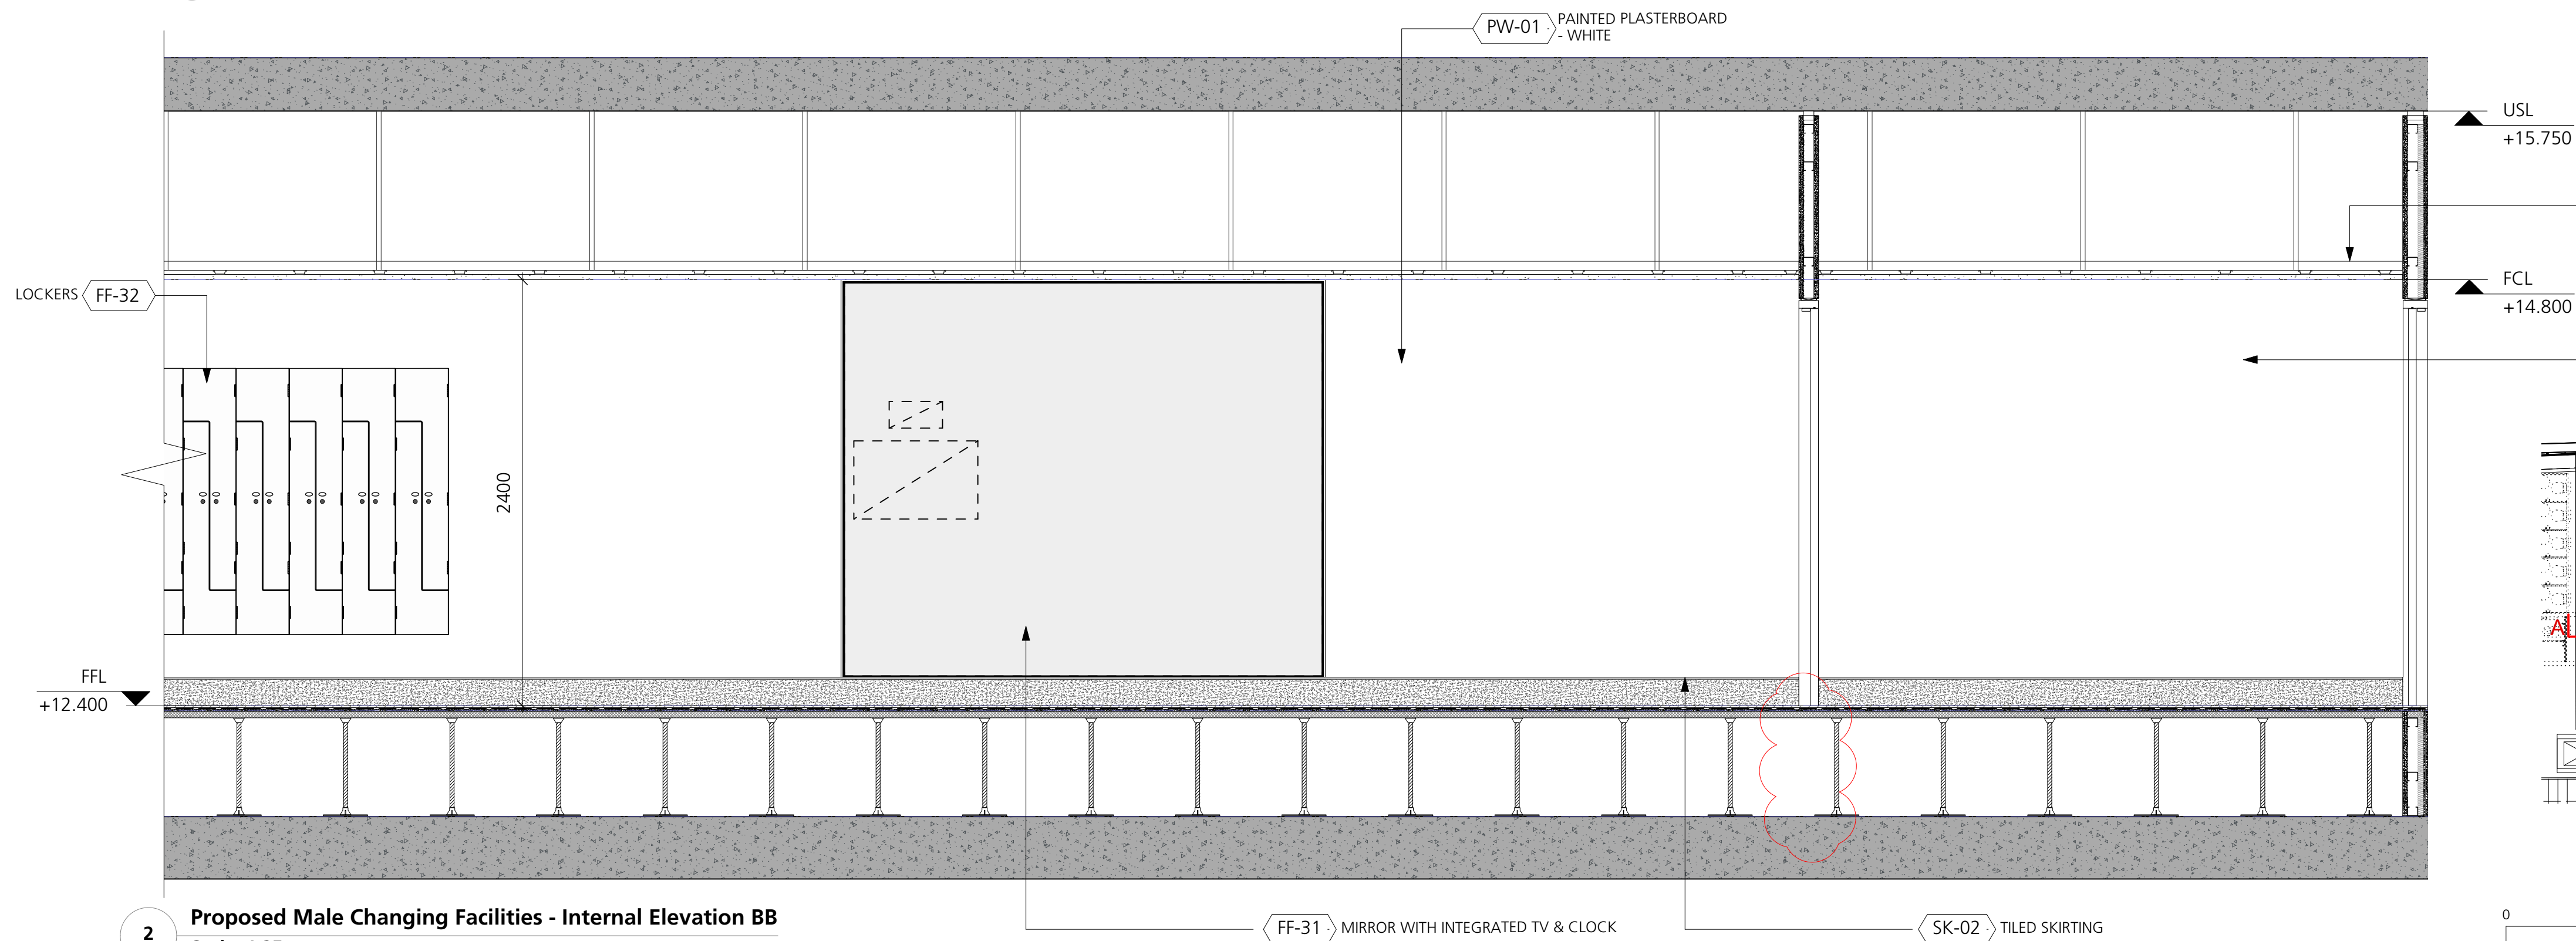

2 Proposed Male Changing Facilities - Internal Elevation BB  
Scale: 1:25

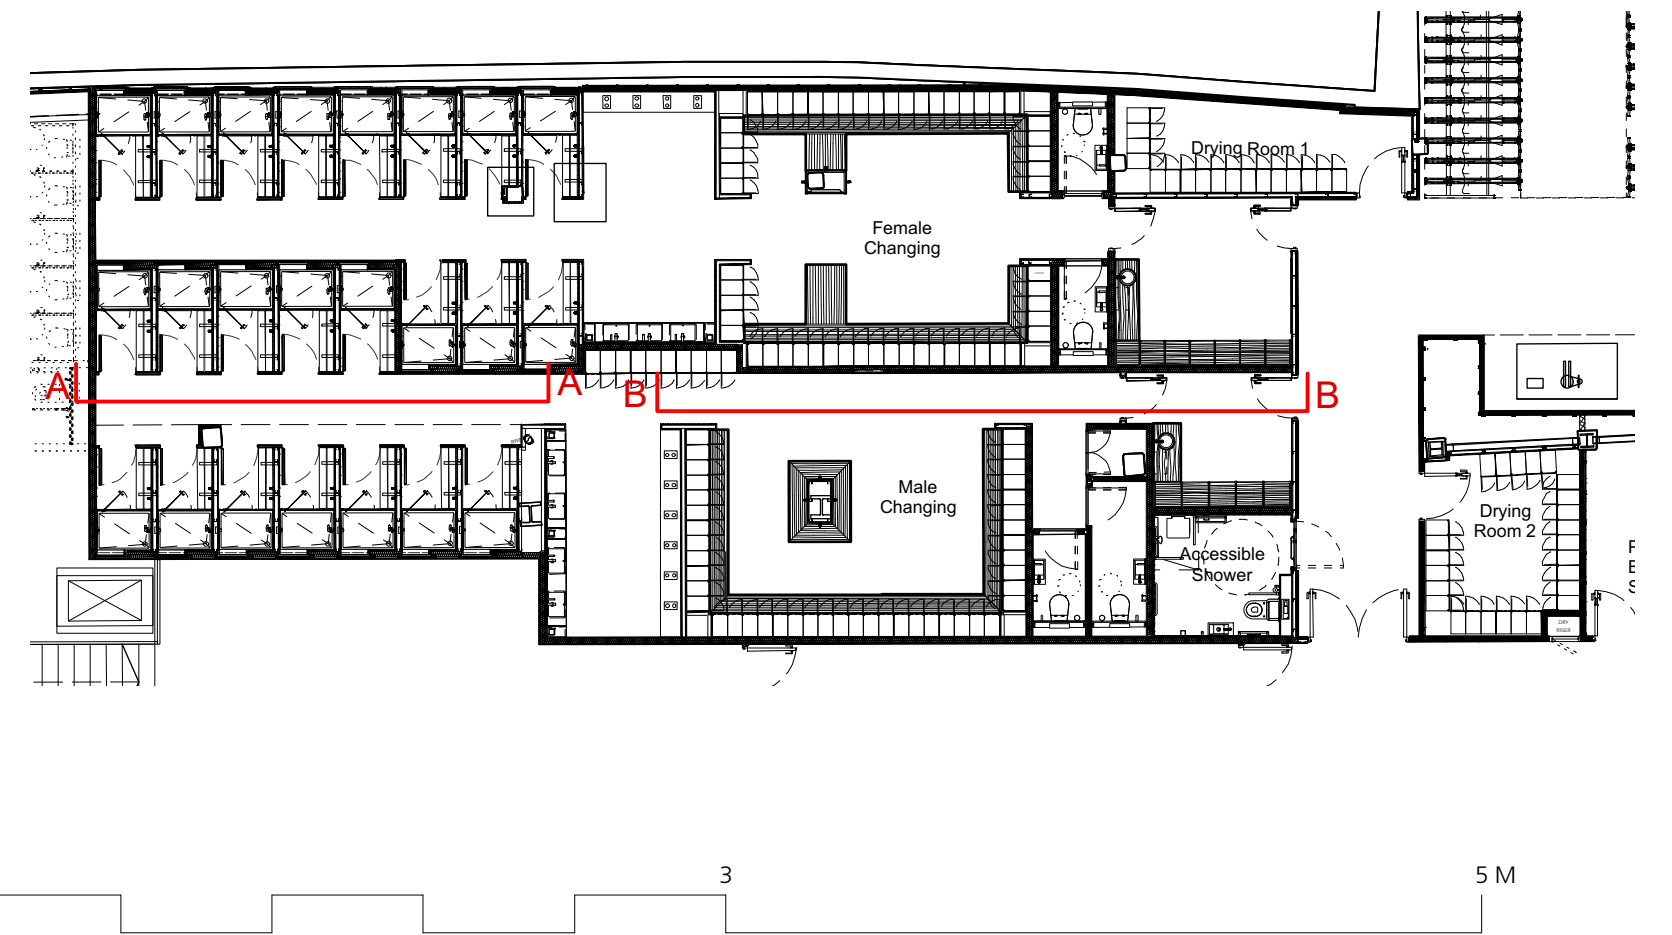

DRAWING NOTES:  
All dimensions to be checked on site prior to commencement of any works, and/or preparation of any shop drawings.  
Sizes of and dimensions to any structural elements are indicative only. See structural engineers drawings for actual sizes/dimensions.  
Sizes of and dimensions to any service elements are indicative only. See service engineers drawings for actual sizes and dimensions.  
This drawing to be read in conjunction with all other Architect's drawings, specifications and other Consultants' information.  
All proprietary systems shown on this drawing are to be installed strictly in accordance with the Manufacturers/Suppliers recommended details.  
Any discrepancies between information shown on this drawing and any other contract information or manufacturers/suppliers recommendations is to be brought to the attention of the Architect.  
DO NOT SCALE FROM THIS DRAWING.

DRAWING NOTES:

T3	REVISED STAGE 4 ISSUE
T2	REVISED STAGE 4 ISSUE
T1	STAGE 4 ISSUE
STATUS	REVISION

DRAWING	End Of Travel - Male Changing Room Elevations
SCALE	1:25 @ A1 (1:50 @ A3)
DATE	Dec 2018
DWG No.	1069_EOT-03
DRAWING STATUS	STAGE 4
REVISION	T3
DRAWN BY	MR
DRAWING FILE REF	1069-A-x-D-B1-Changing Facilities
Information contained on this drawing is the sole copyright of Buckley Gray Yeoman and is not to be reproduced without their permission.	

Buckley Gray Yeoman	Studio 4.04 The Tea Building 56 Shoreditch High Street London E1 6JJ T: 020 7033 9913 F: 020 7033 9914
CLIENT	25 Cannon Street Limited
PROJECT	25 Cannon Street, EC4M