




1 **Proposed Male Changing Facilities - Internal Elevation AA**
Scale: 1:25

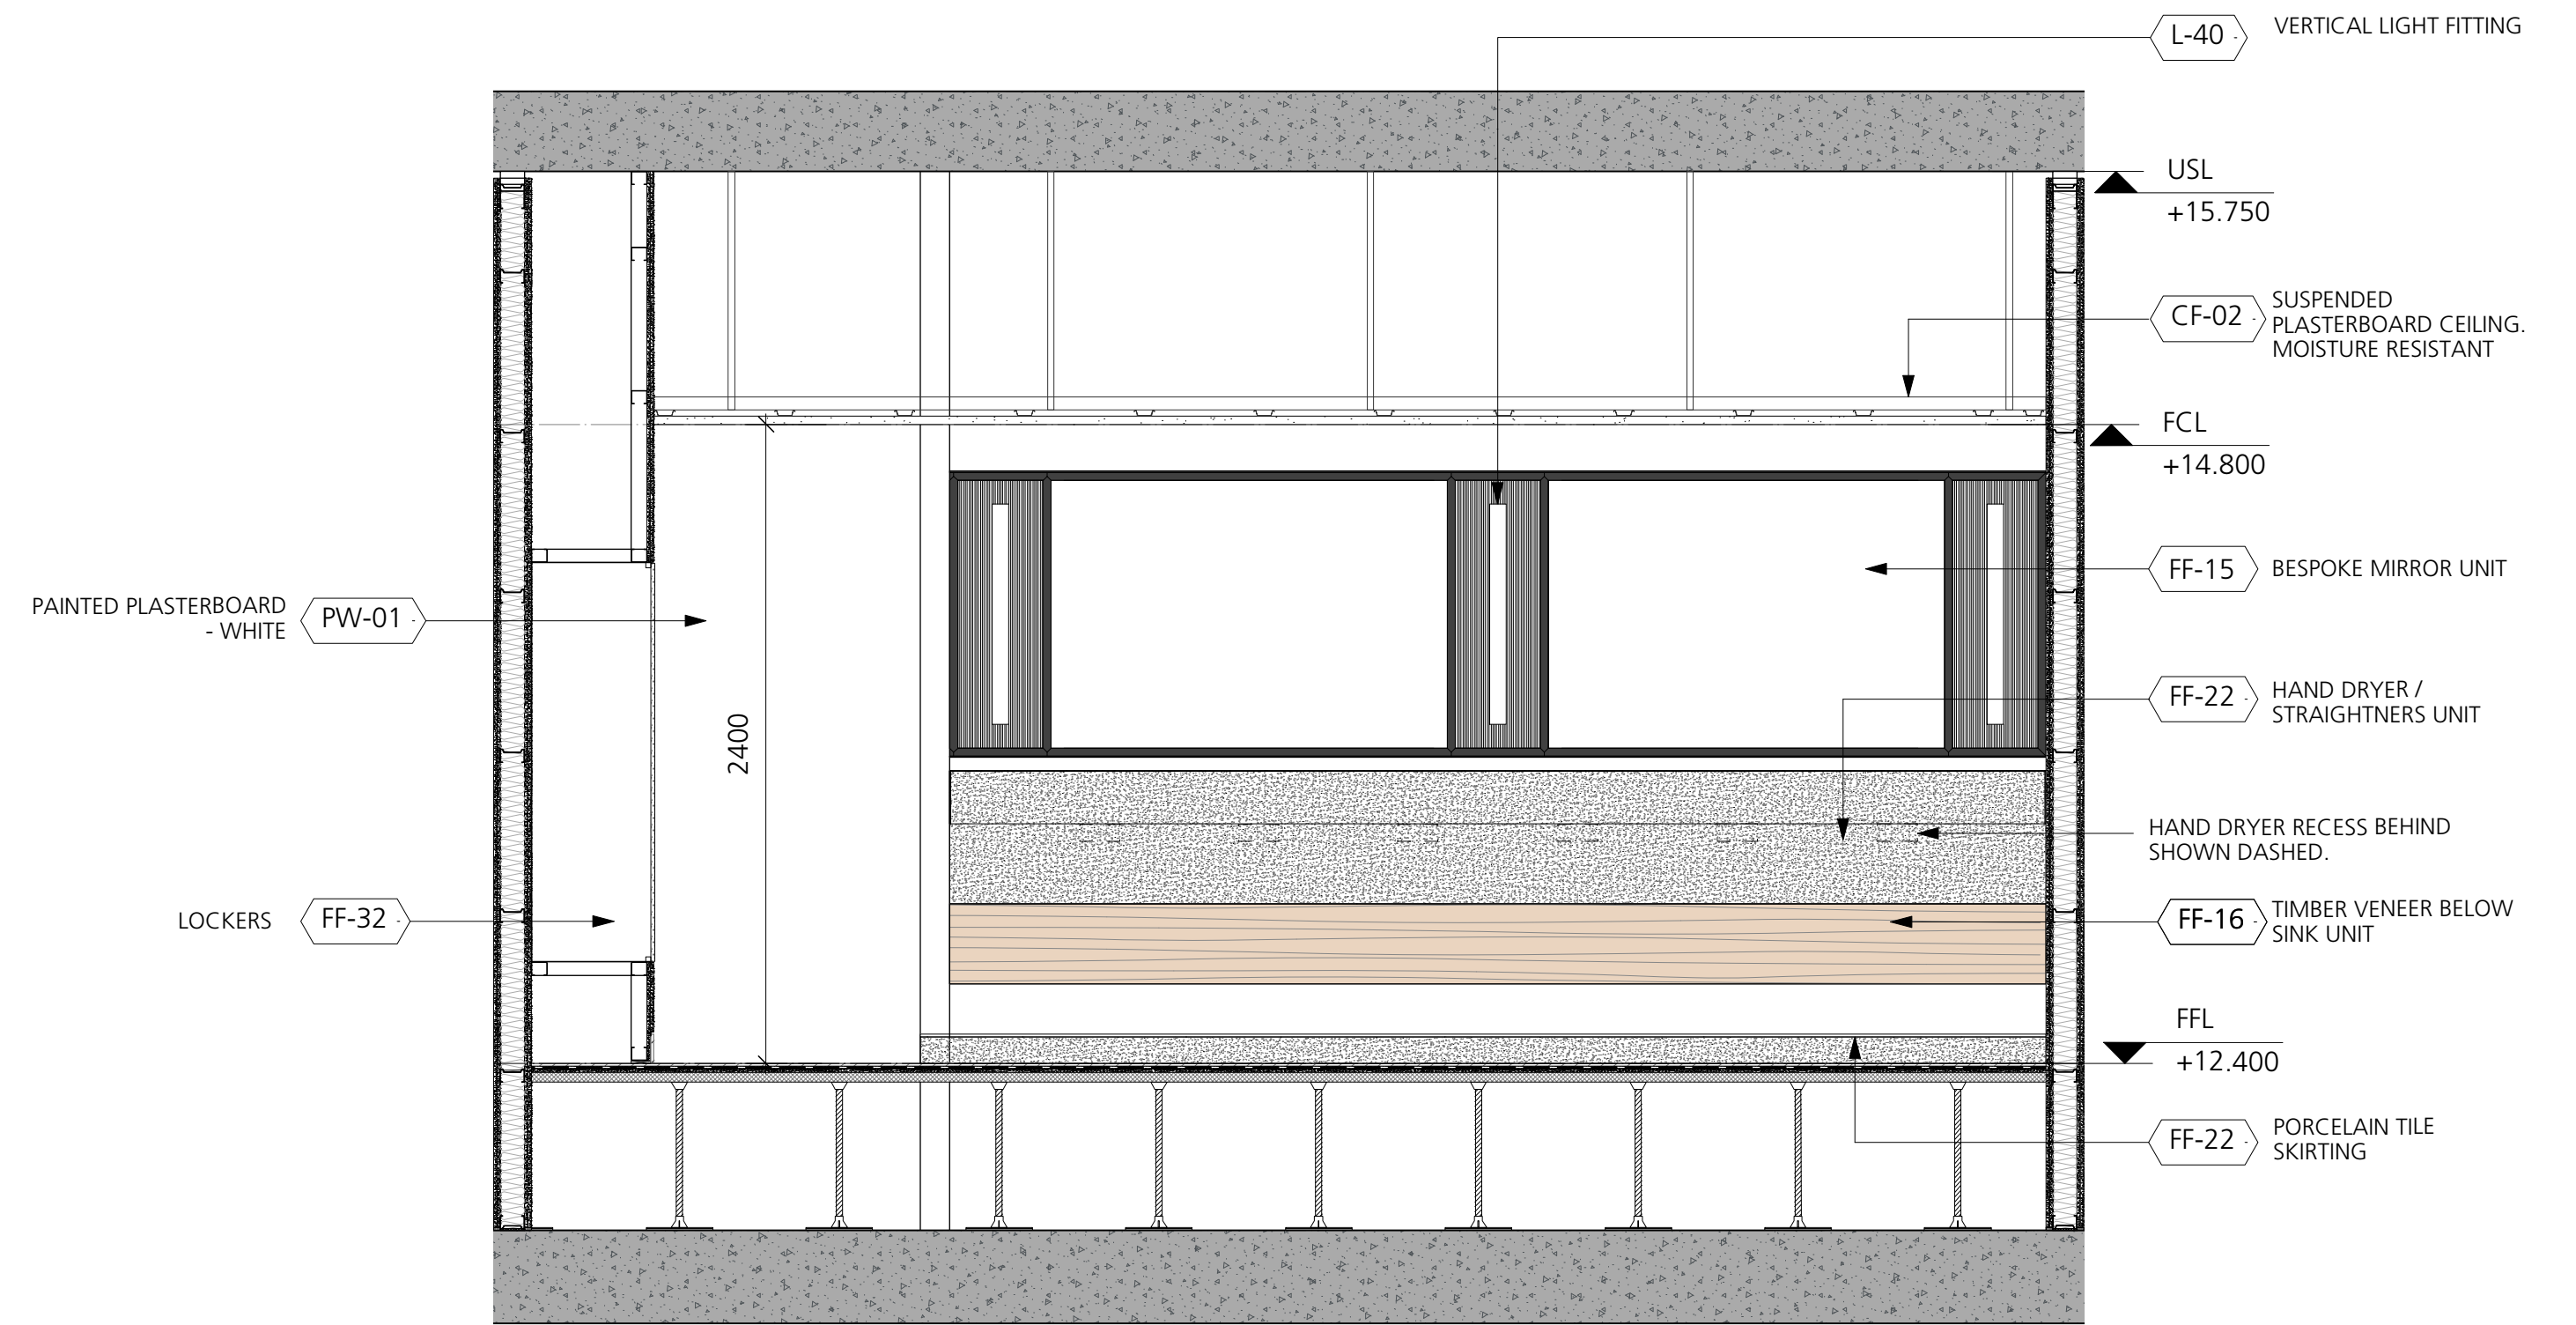

2 **Proposed Male Changing Facilities - Internal Elevation BB**
Scale: 1:25

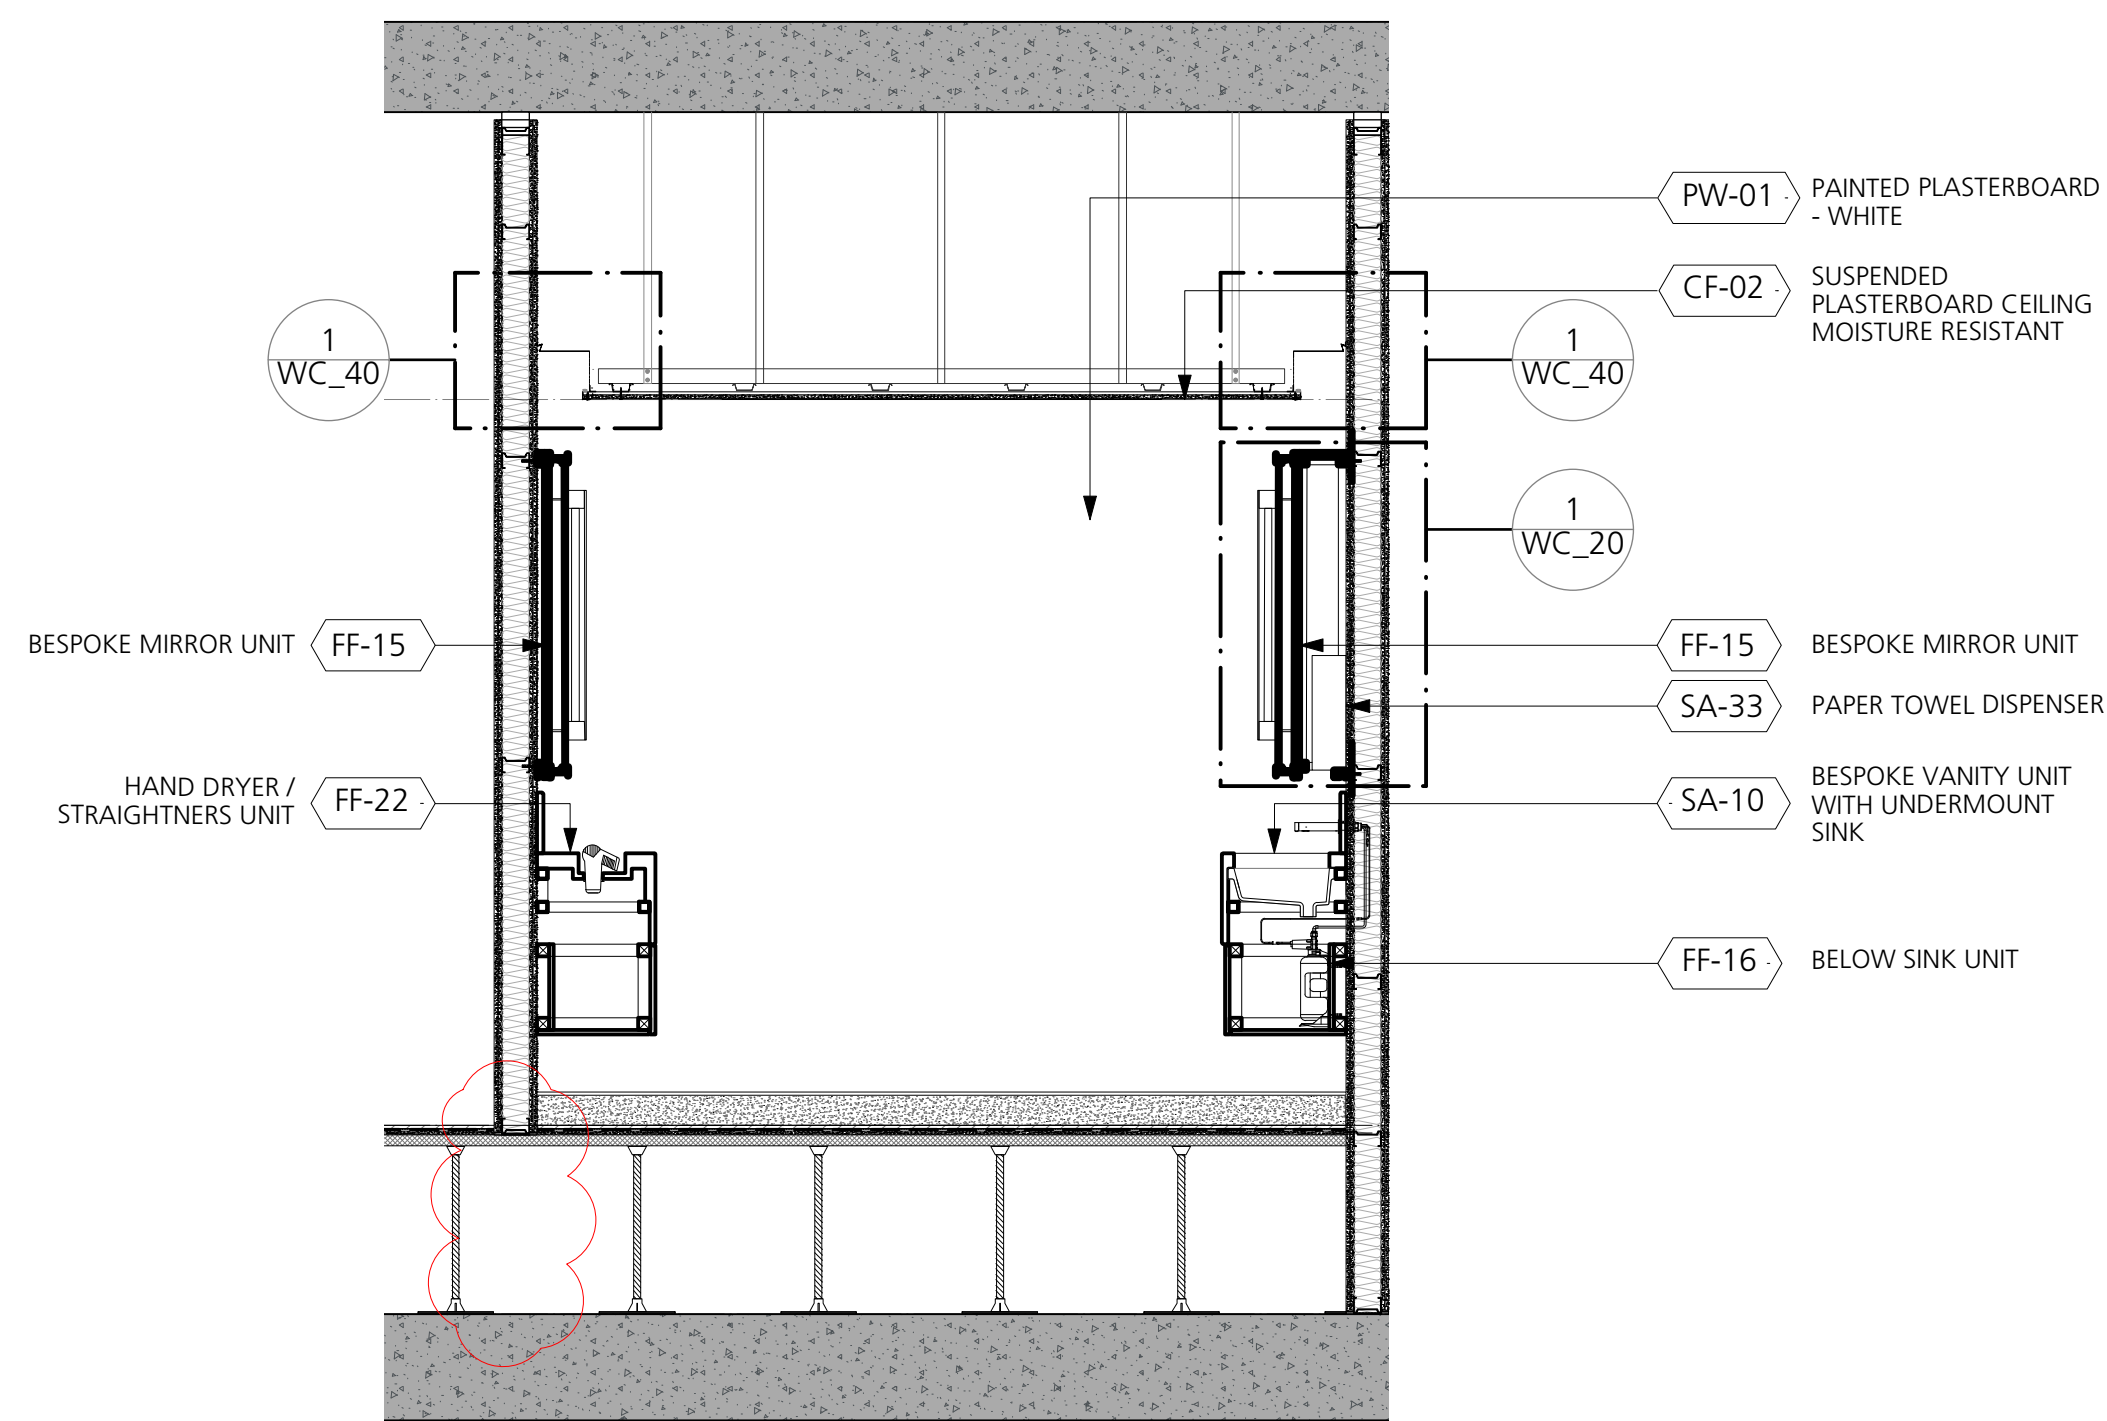

3 **Proposed Male Changing Facilities - Section CC**
Scale: 1:25

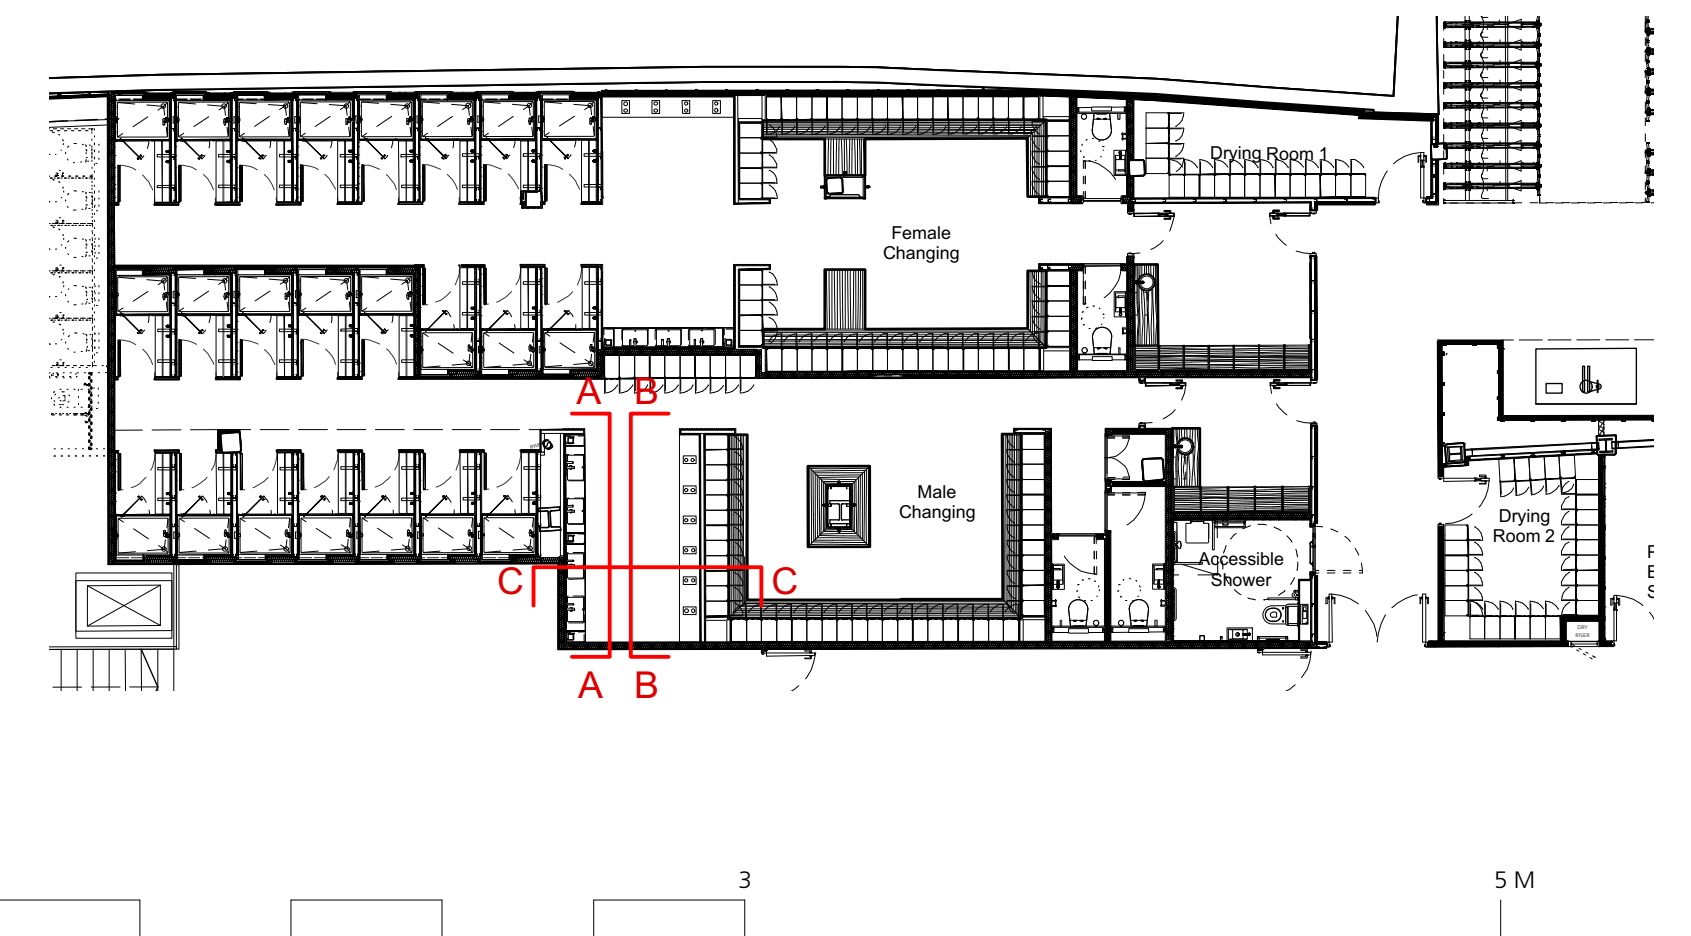

DRAWING NOTES:

All dimensions to be checked on site prior to commencement of any works, and/or preparation of any shop drawings.

Sizes of and dimensions to any structural elements are indicative only. See structural engineers drawings for actual sizes/dimensions.

Sizes of and dimensions to any service elements are indicative only. See service engineers drawings for actual sizes and dimensions.

This drawing to be read in conjunction with all other Architect's drawings, specifications and other Consultants' information.

All proprietary systems shown on this drawing are to be installed strictly in accordance with the Manufacturers/Suppliers recommended details.

Any discrepancies between information shown on this drawing and any other contract information or manufacturers/suppliers recommendations is to be brought to the attention of the Architect.

DO NOT SCALE FROM THIS DRAWING.

DRAWING NOTES:

T3 T2 T1	REVISED STAGE 4 ISSUE REVISED STAGE 4 ISSUE STAGE 4 ISSUE	02/08/19 18/06/19 07/06/19	DRAWING End Of Travel - Male Changing Room Elevations	Buckley Gray Yeoman	
				SCALE 1:25 @ A1 (1:50 @ A3)	DRAWING FILE REF 1069-A-x-D-B1-Changing Facilities
				DATE Dec 2018	DRAWN BY MR
				DWG No. 1069_EOT-04	REVISION T3
				DRAWING STATUS STAGE 4	CLIENT 25 Cannon Street Limited
STATUS	REVISION	DATE	Information contained on this drawing is the sole copyright of Buckley Gray Yeoman and is not to be reproduced without their permission.		
				PROJECT 25 Cannon Street, EC4M	