

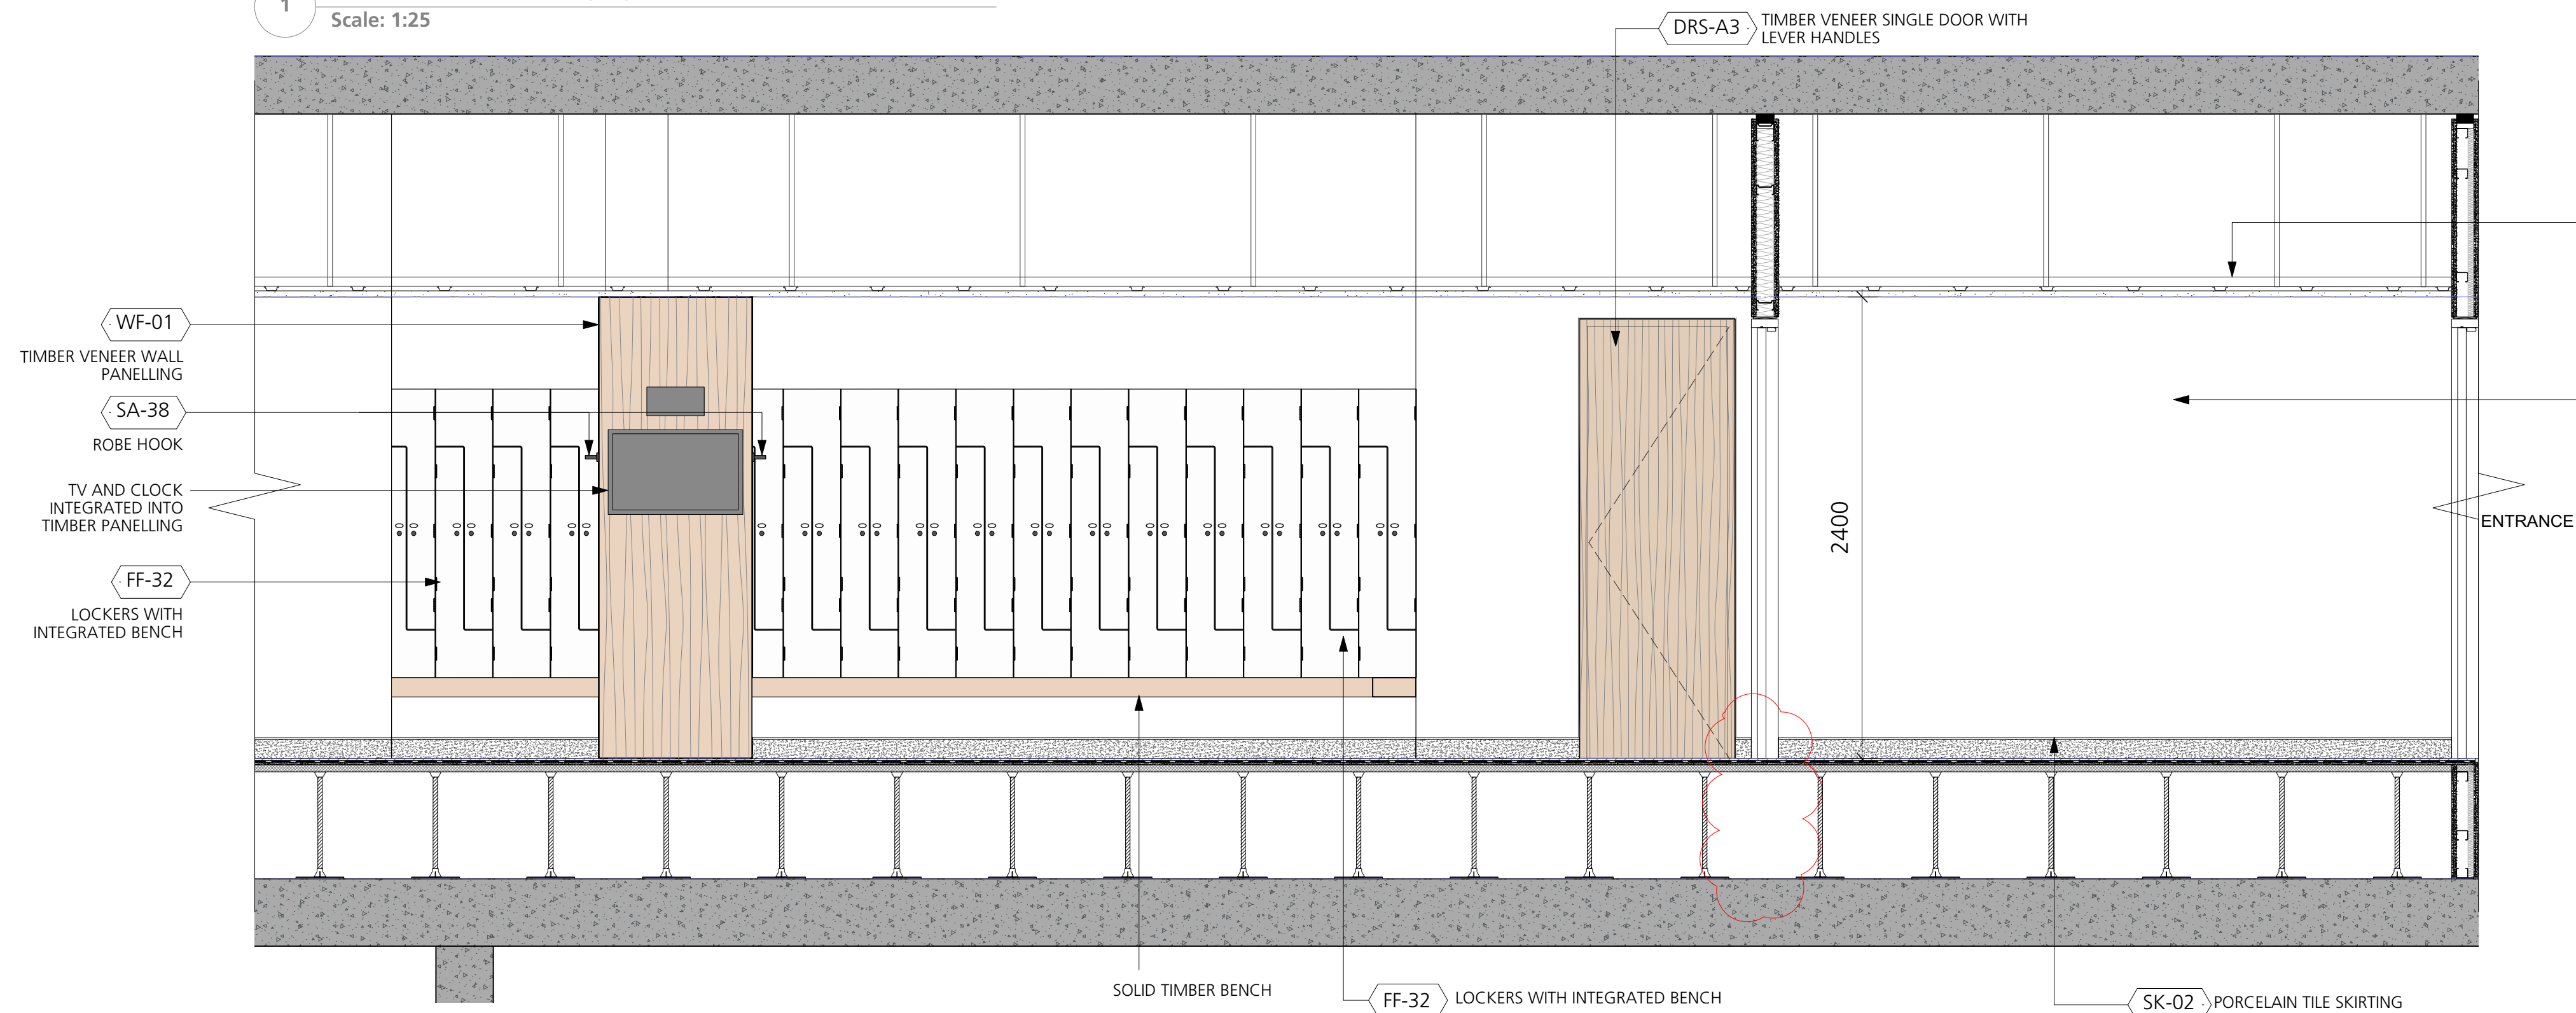
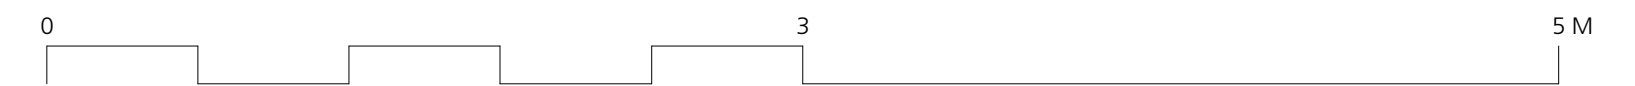


1 **Proposed Female Changing Facilities - Internal Elevation AA**
Scale: 1:25

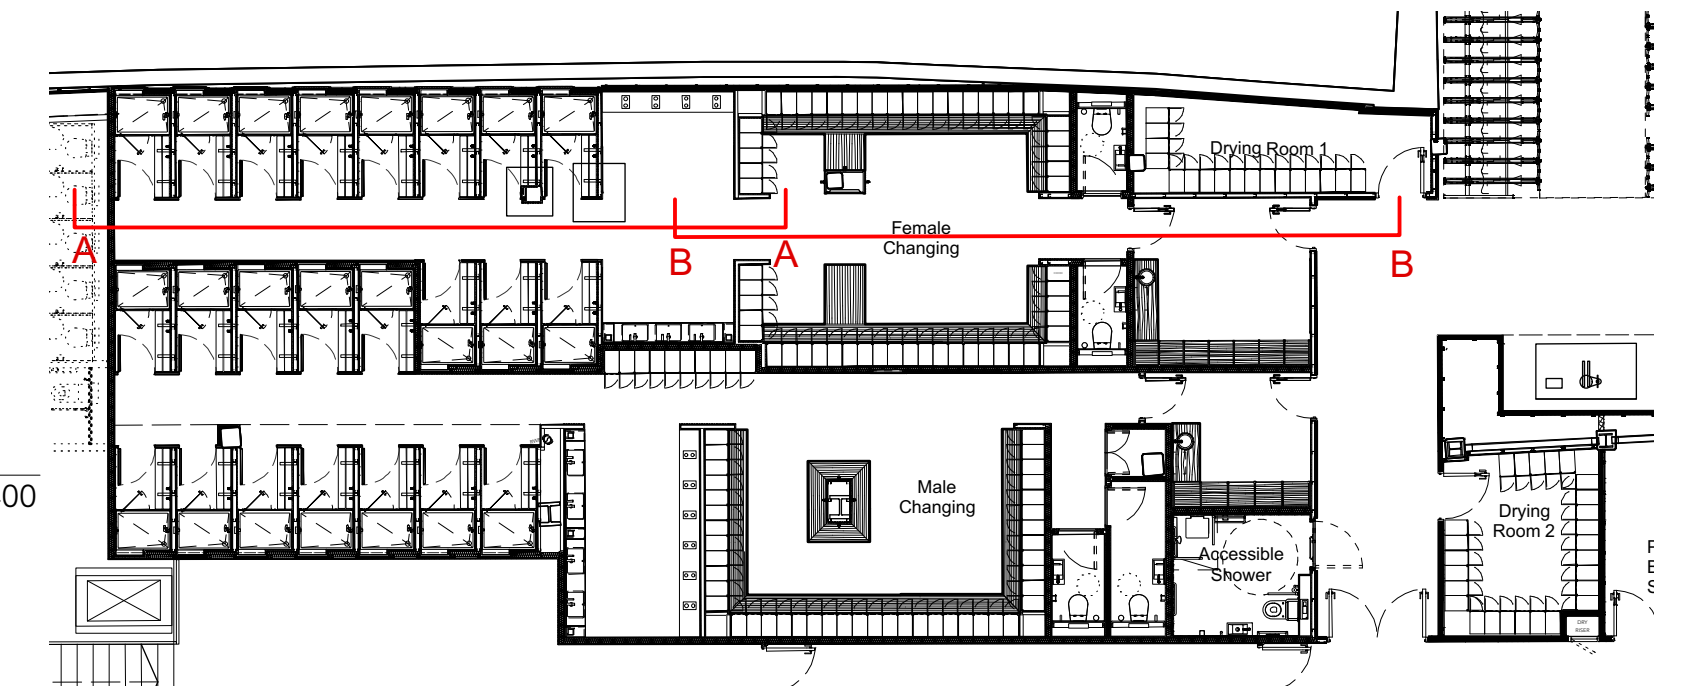

2 **Proposed Female Changing Facilities - Internal Elevation BB**
Scale: 1:25

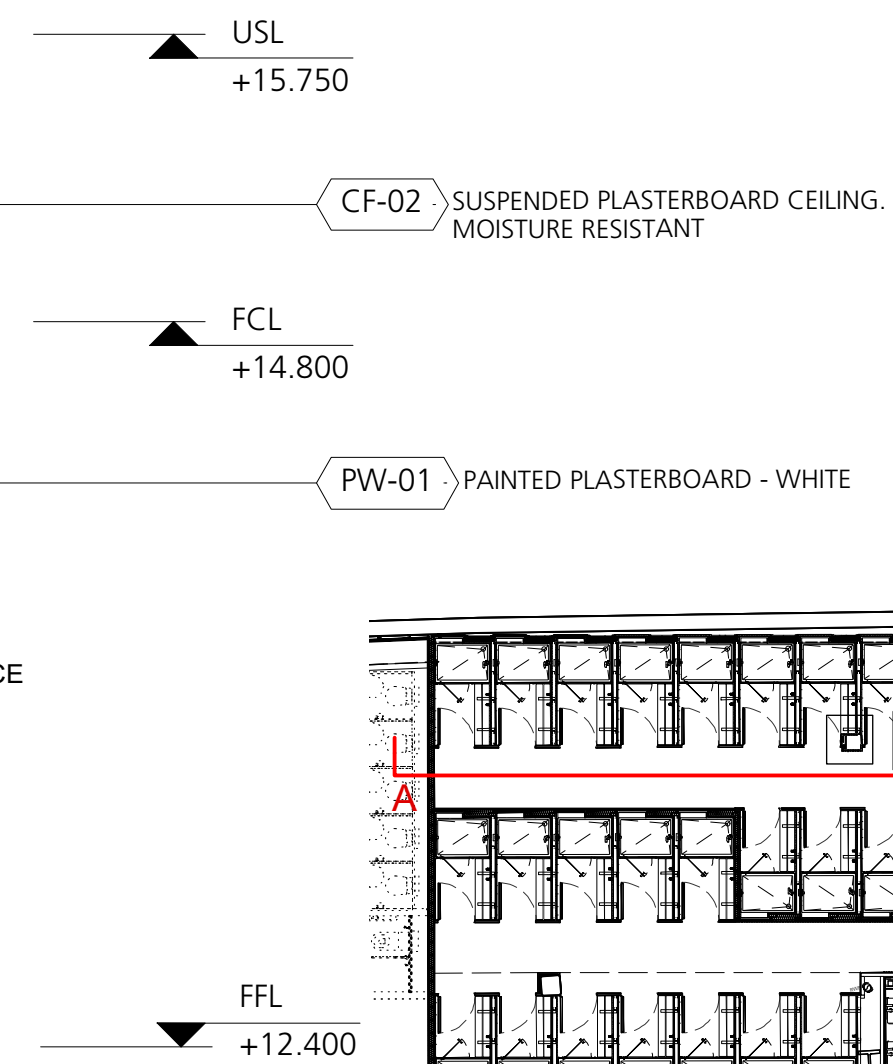

DRAWING NOTES:
All dimensions to be checked on site prior to commencement of any works, and/or preparation of any shop drawings.
Sizes of and dimensions to any structural elements are indicative only. See structural engineers drawings for actual sizes/dimensions.
Sizes of and dimensions to any service elements are indicative only. See service engineers drawings for actual sizes and dimensions.
This drawing to be read in conjunction with all other Architect's drawings, specifications and other Consultants' information.
All proprietary systems shown on this drawing are to be installed strictly in accordance with the Manufacturers/Suppliers recommended details.
Any discrepancies between information shown on this drawing and any other contract information or manufacturers/suppliers recommendations is to be brought to the attention of the Architect.
DO NOT SCALE FROM THIS DRAWING.

DRAWING NOTES:

T3
T2
T1
STATUS
REVISION

REVISED STAGE 4 ISSUE
REVISED STAGE 4 ISSUE
STAGE 4 ISSUE

02/08/19
18/06/19
07/06/19
DATE

DRAWING
End Of Travel -
Female Changing Room Elevations
SCALE
1:25 @ A1
(1:50 @ A3)
DATE
Dec 2018
DWG No.
1069_EOT-13
DRAWING STATUS
STAGE 4
DRAWING FILE REF
1069-A-x-D-B1-Changing Facilities
DRAWN BY
MR
REVISION
T3

Buckley Gray Yeoman
Studio 4.04 The Tea Building 56 Shoreditch High Street
London E1 6JJ T: 020 7033 9913 F: 020 7033 9914
CLIENT
25 Cannon Street Limited
PROJECT
25 Cannon Street, EC4M