




1 Proposed Female Changing Facilities - Internal Elevation AA
Scale: 1:25

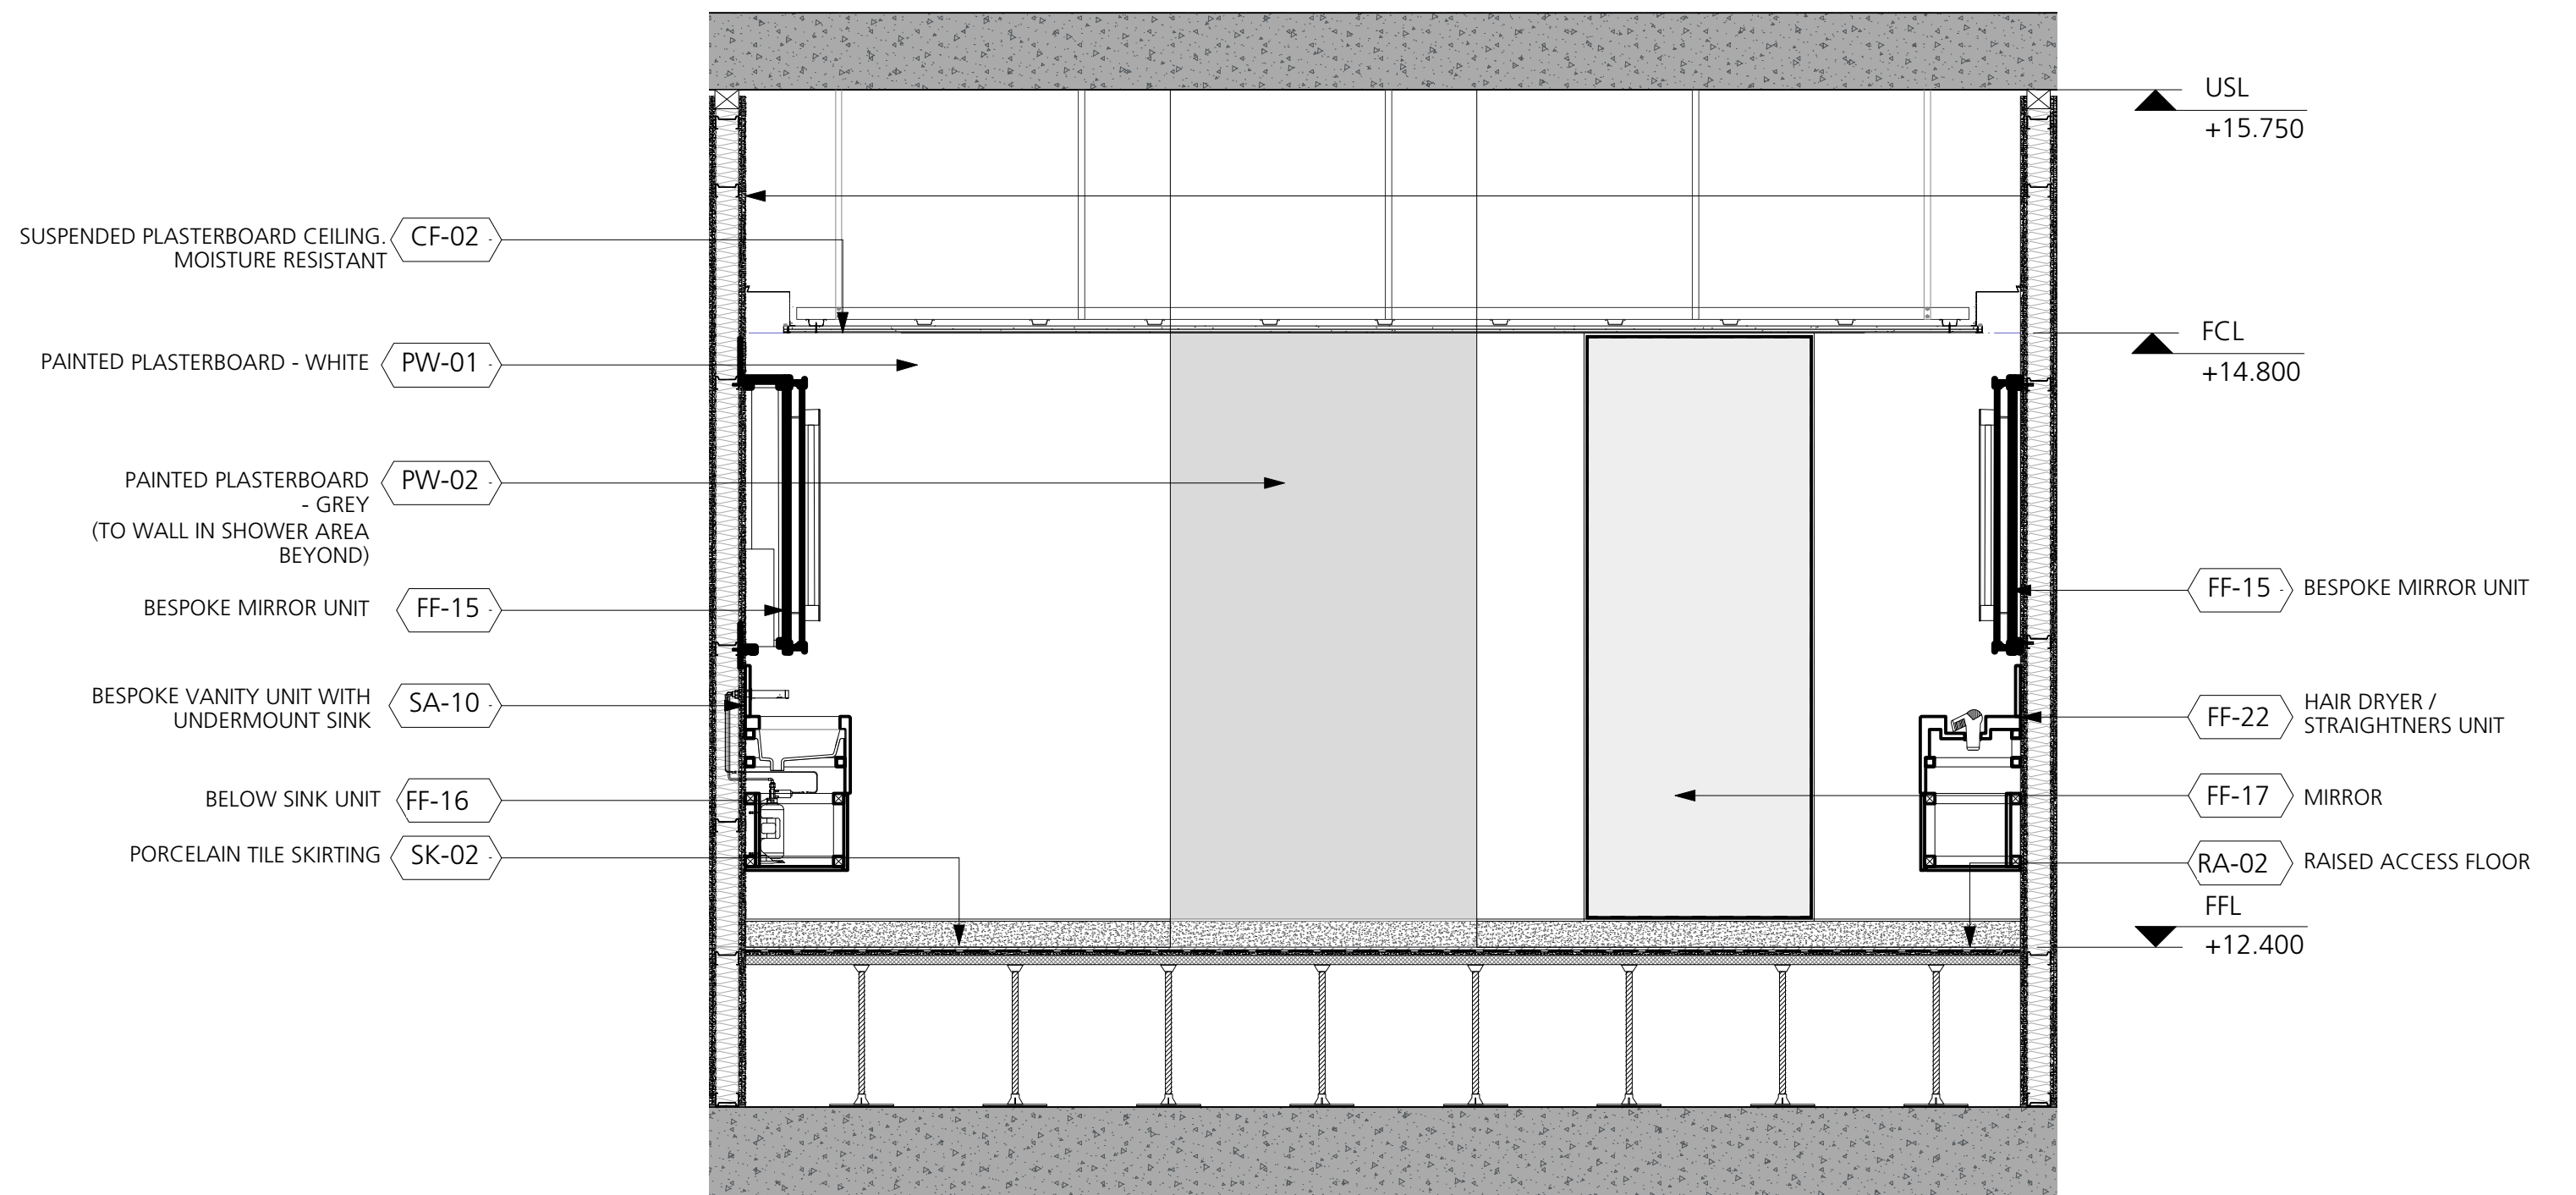


2 Proposed Female Changing Facilities - Internal Elevation BB
Scale: 1:25

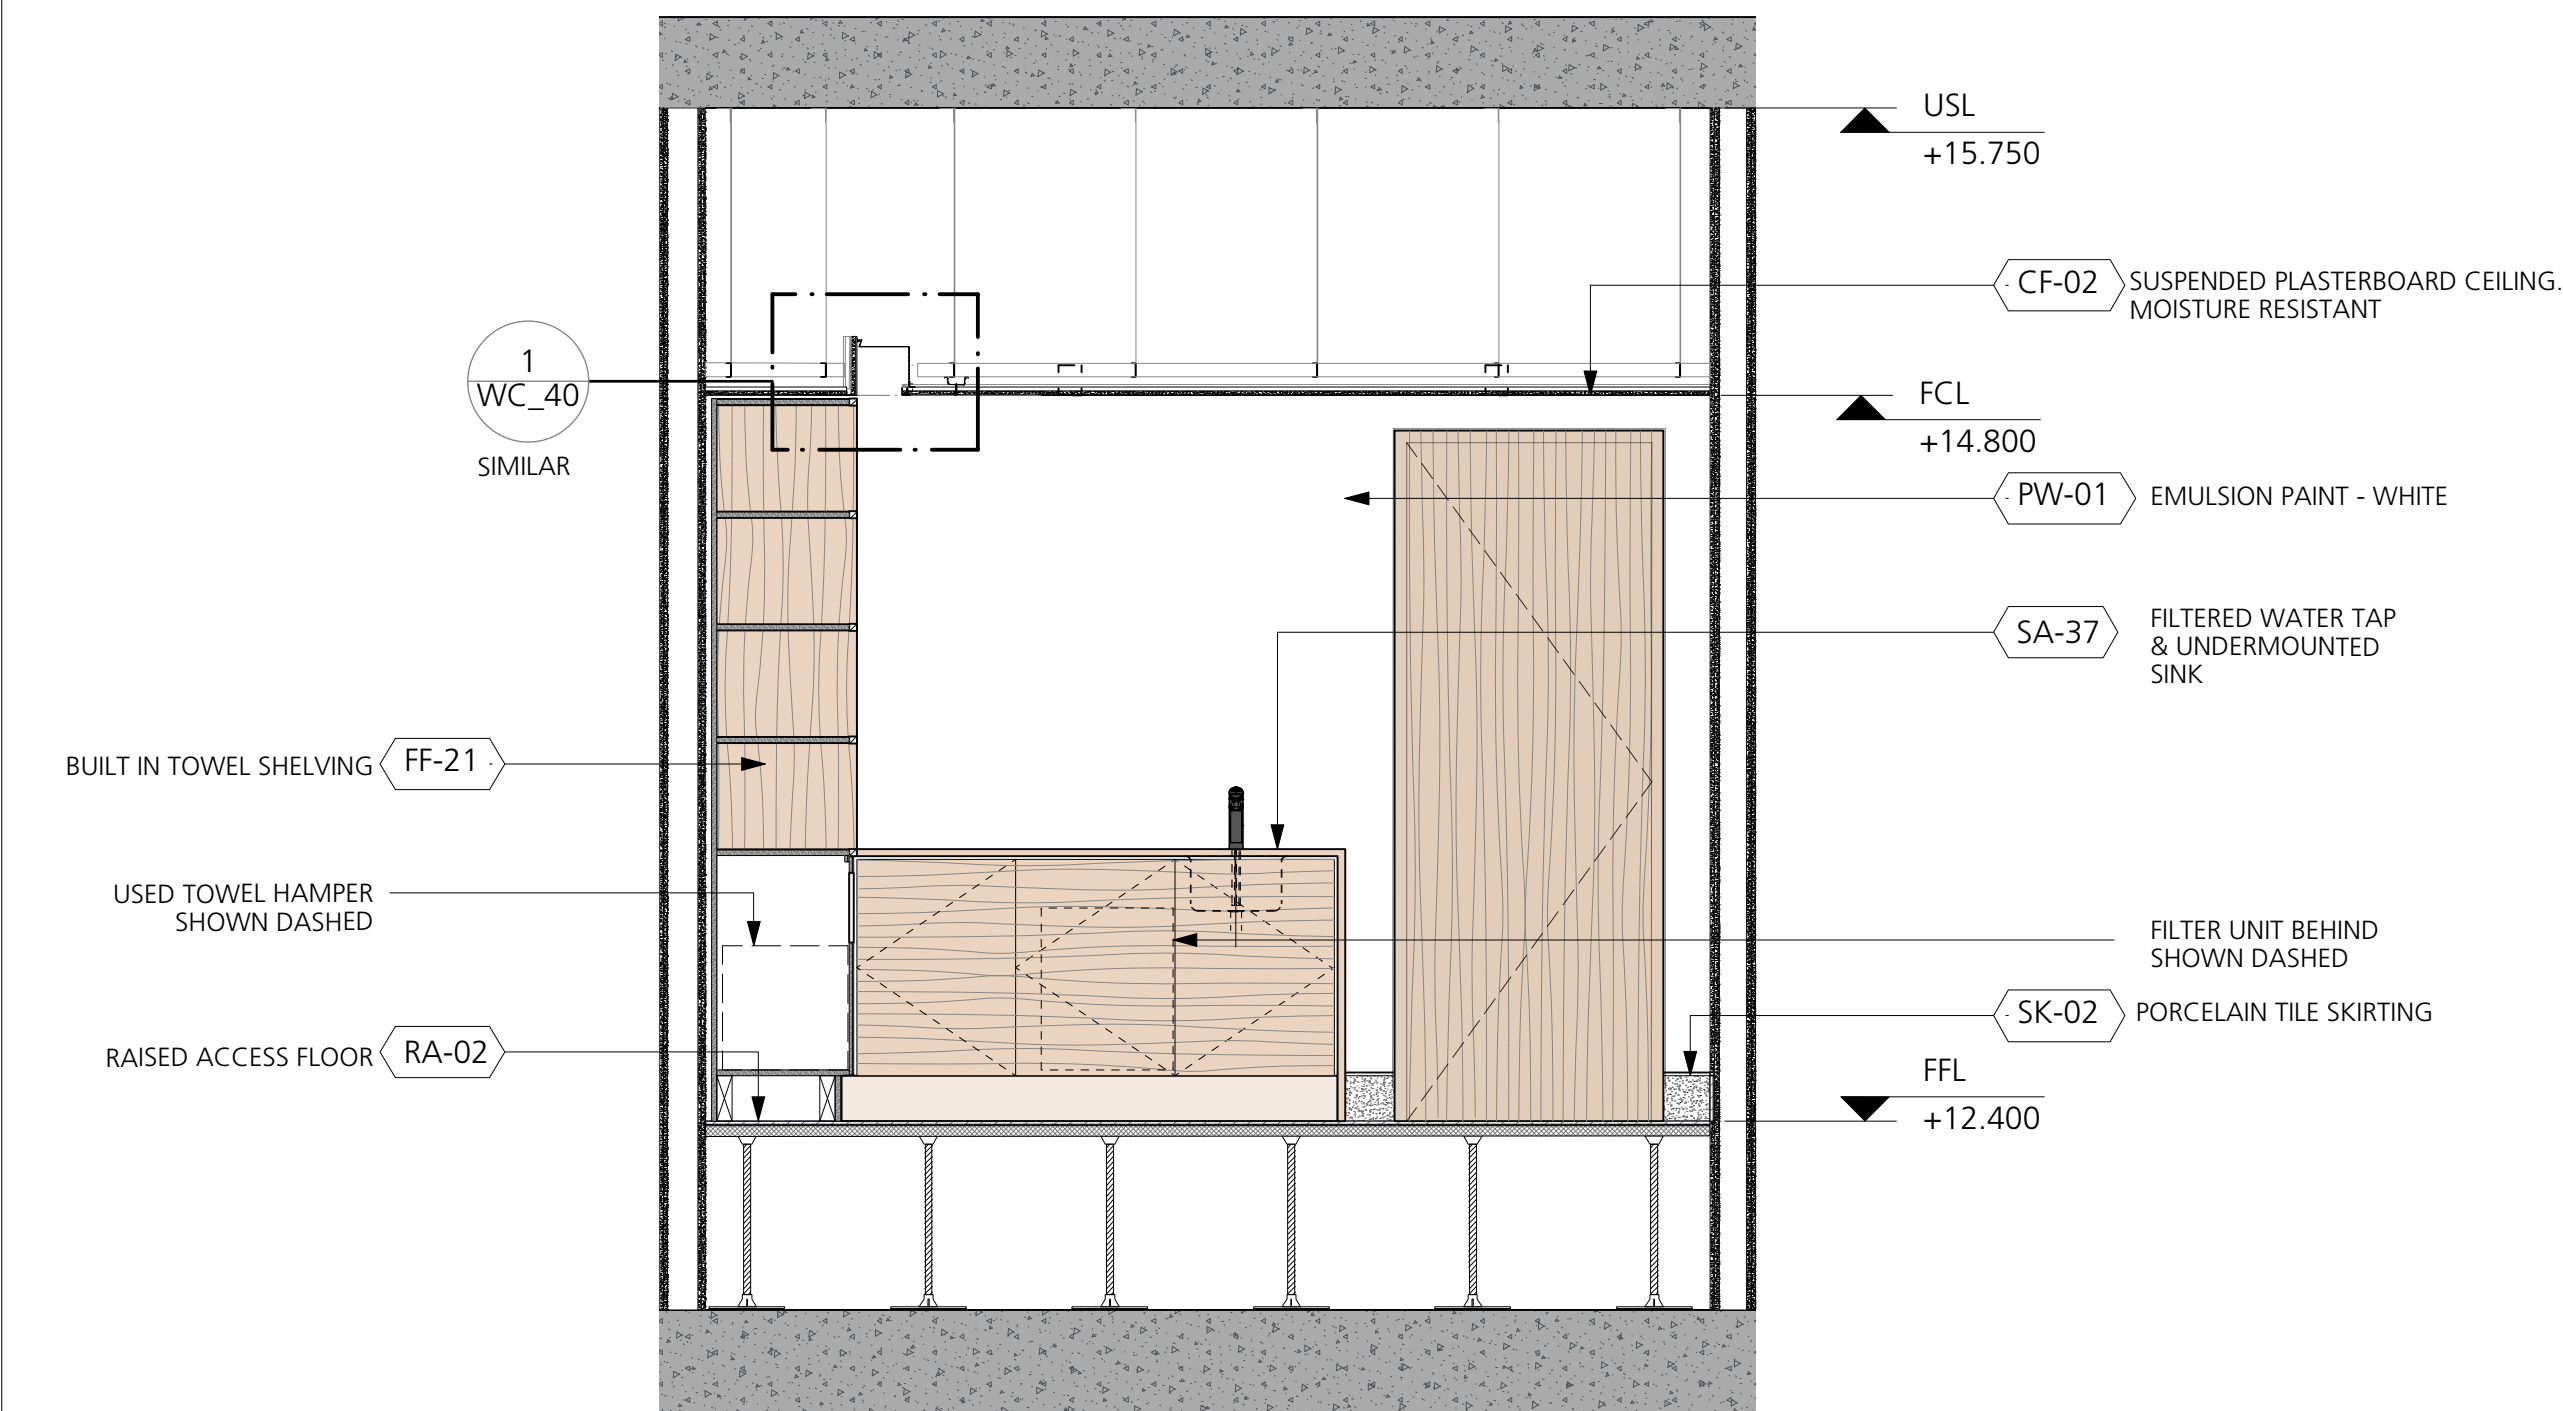

3 Proposed Female Changing Facilities - Internal Elevation CC
Scale: 1:25

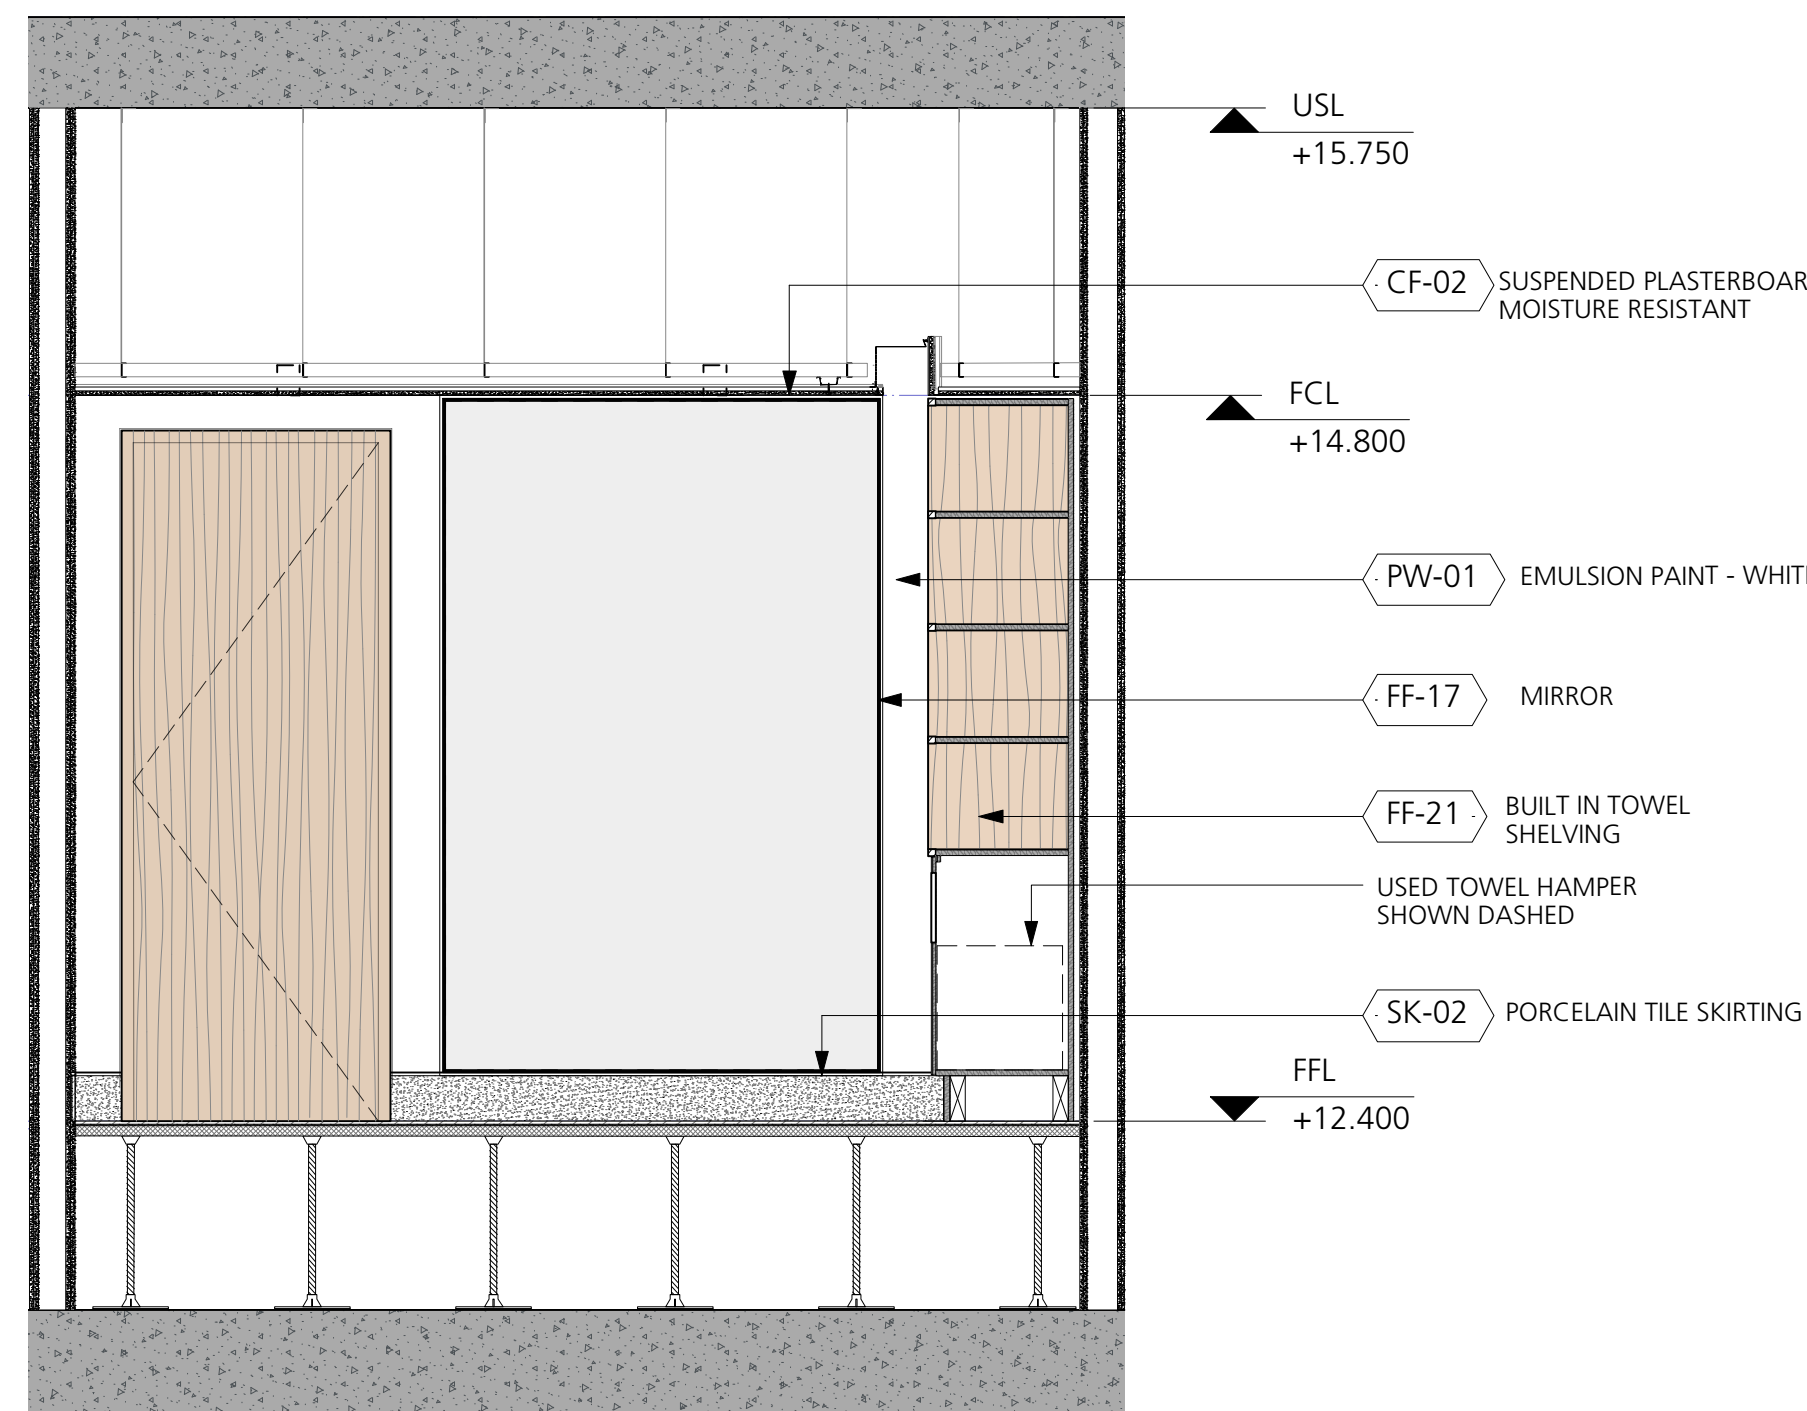

4 Proposed Female Changing Facilities - Internal Elevation DD
Scale: 1:25

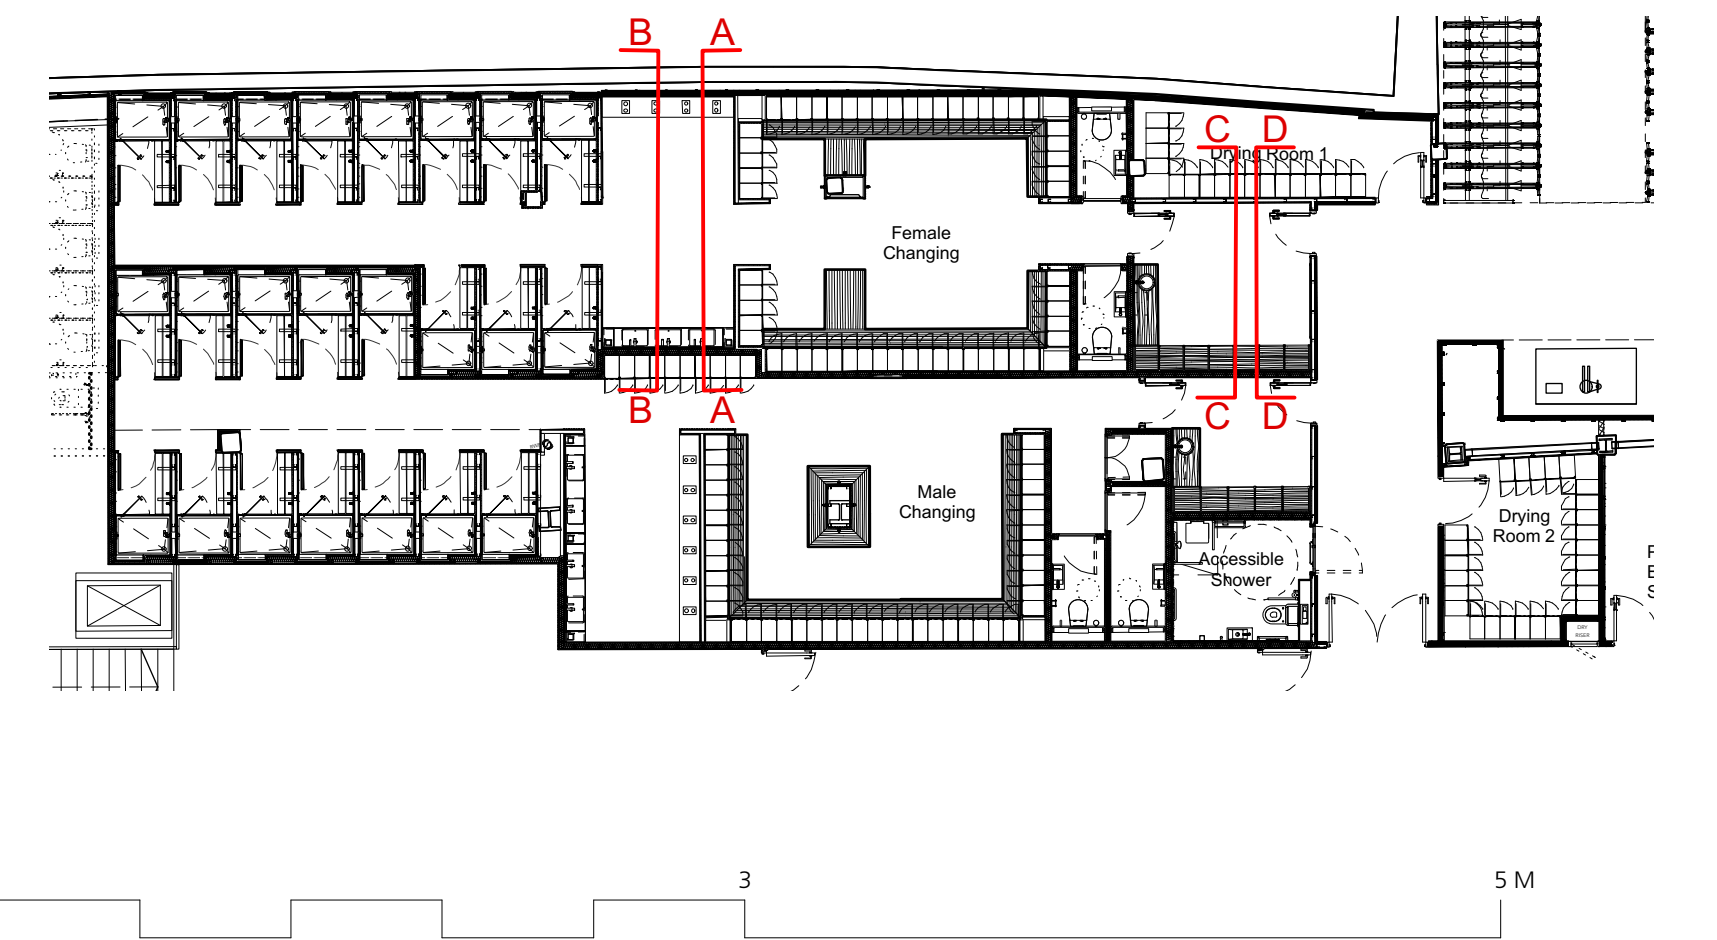

DRAWING NOTES:

All dimensions to be checked on site prior to commencement of any works, and/or preparation of any shop drawings.

Sizes of and dimensions to any structural elements are indicative only. See structural engineers drawings for actual sizes/dimensions.

Sizes of and dimensions to any service elements are indicative only. See service engineers drawings for actual sizes and dimensions.

This drawing to be read in conjunction with all other Architect's drawings, specifications and other Consultants' information.

All proprietary systems shown on this drawing are to be installed strictly in accordance with the Manufacturers/Suppliers recommended details.

Any discrepancies between information shown on this drawing and any other contract information or manufacturers/suppliers recommendations is to be brought to the attention of the Architect.

DO NOT SCALE FROM THIS DRAWING.

DRAWING NOTES:

T1	STAGE 4 ISSUE	18/06/19	DRAWING		End Of Travel - Female Changing Room Elevations		Buckley Gray Yeoman Studio 4.04 The Tea Building 56 Shoreditch High Street London E1 6JJ T: 020 7033 9913 F: 020 7033 9914
			SCALE	1:25 @ A1 (1:50 @ A3)	DRAWING FILE REF 1069-A-x-D-B1-Changing Facilities		
			DATE	Dec 2018	DRAWN BY	MR	
			DWG No.	1069_EOT-14		REVISION T1	
			DRAWING STATUS		STAGE 4		
STATUS	REVISION	DATE	Information contained on this drawing is the sole copyright of Buckley Gray Yeoman and is not to be reproduced without their permission.				PROJECT 25 Cannon Street, EC4M