


2 Typical Entry Joinery Section
Scale: 1:10

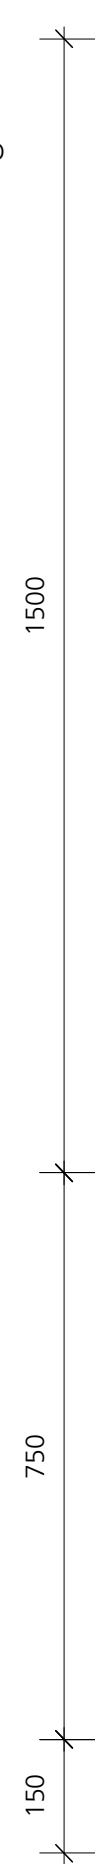

2 Typical Entry Joinery Section
Scale: 1:10

DRAWING NOTES:

<div>02/08/19</div> <div>18/06/19</div> <div>DRAWING</div> <div>DATE</div>	<div>Typical Entry Details</div>			
	SCALE	1:10 @ A1 (1:20 @ A3)	DRAWING FILE REF D-B1-Changing Facilities Details	
	DATE	May 2019	DRAWN BY	MR
	DWG No.	1069_EOT-40		REVISION T2
	DRAWING STATUS STAGE 4			
<div>Information contained on this drawing is the sole copyright of Buckley Gyle Yeoman and is not to be reproduced without their permission</div>				

<h1>Buckley Gray Yeoman</h1> <p>Studio 4.04 The Tea Building 56 Shoreditch High Street London E1 6JJ T: 020 7033 9913 F: 020 7033 9914</p>	
CLIENT	25 Cannon Street Limited
PROJECT	25 Cannon Street, EC4M