




1 Typical Shower Extract Section
Scale: 1:2

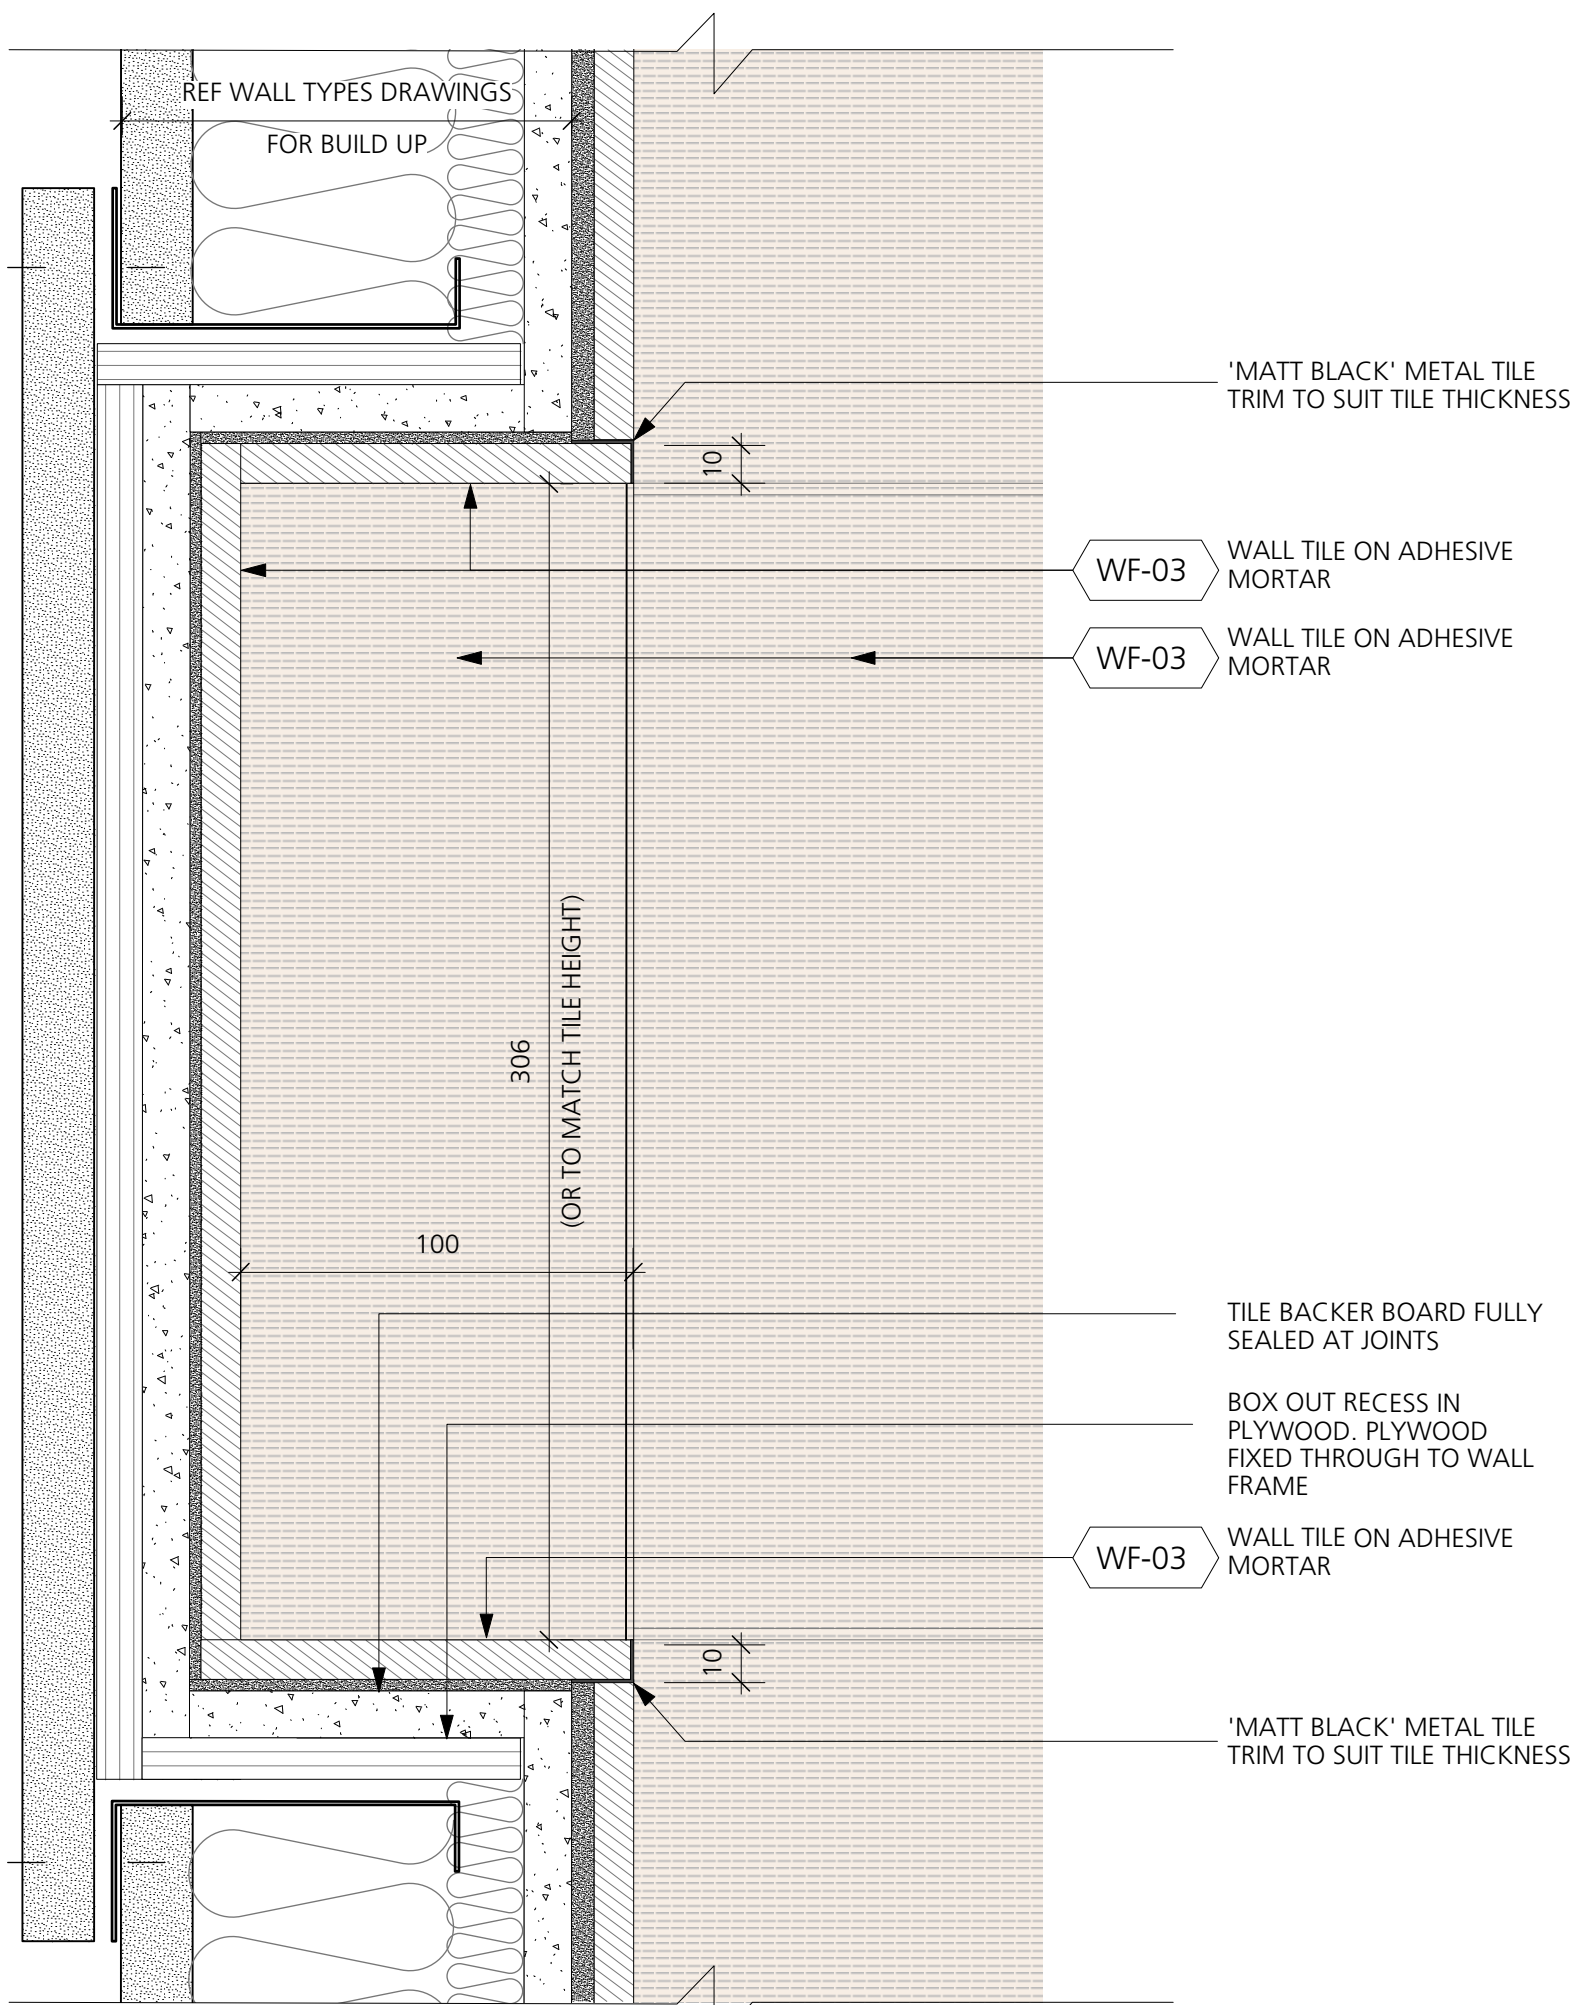


2 Typical Shower Recess Section
Scale: 1:2

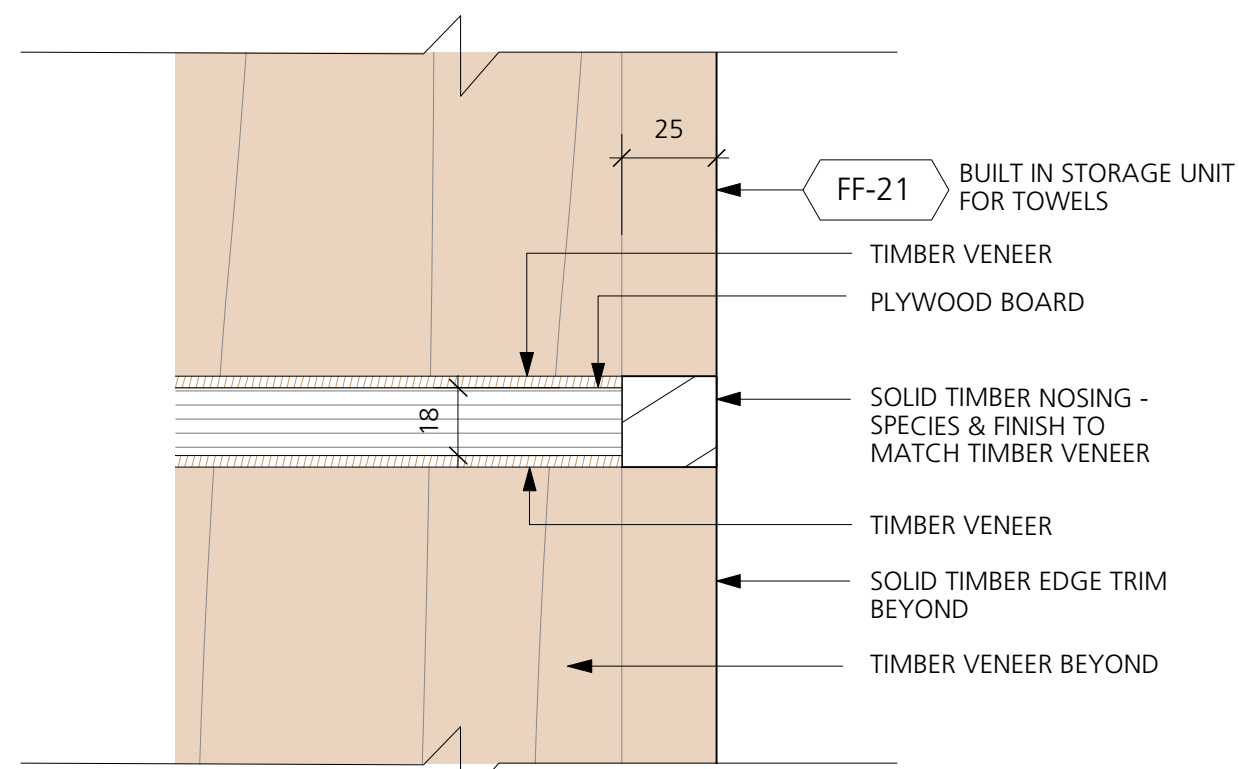


3 Entry shelving detail section
Scale: 1:2

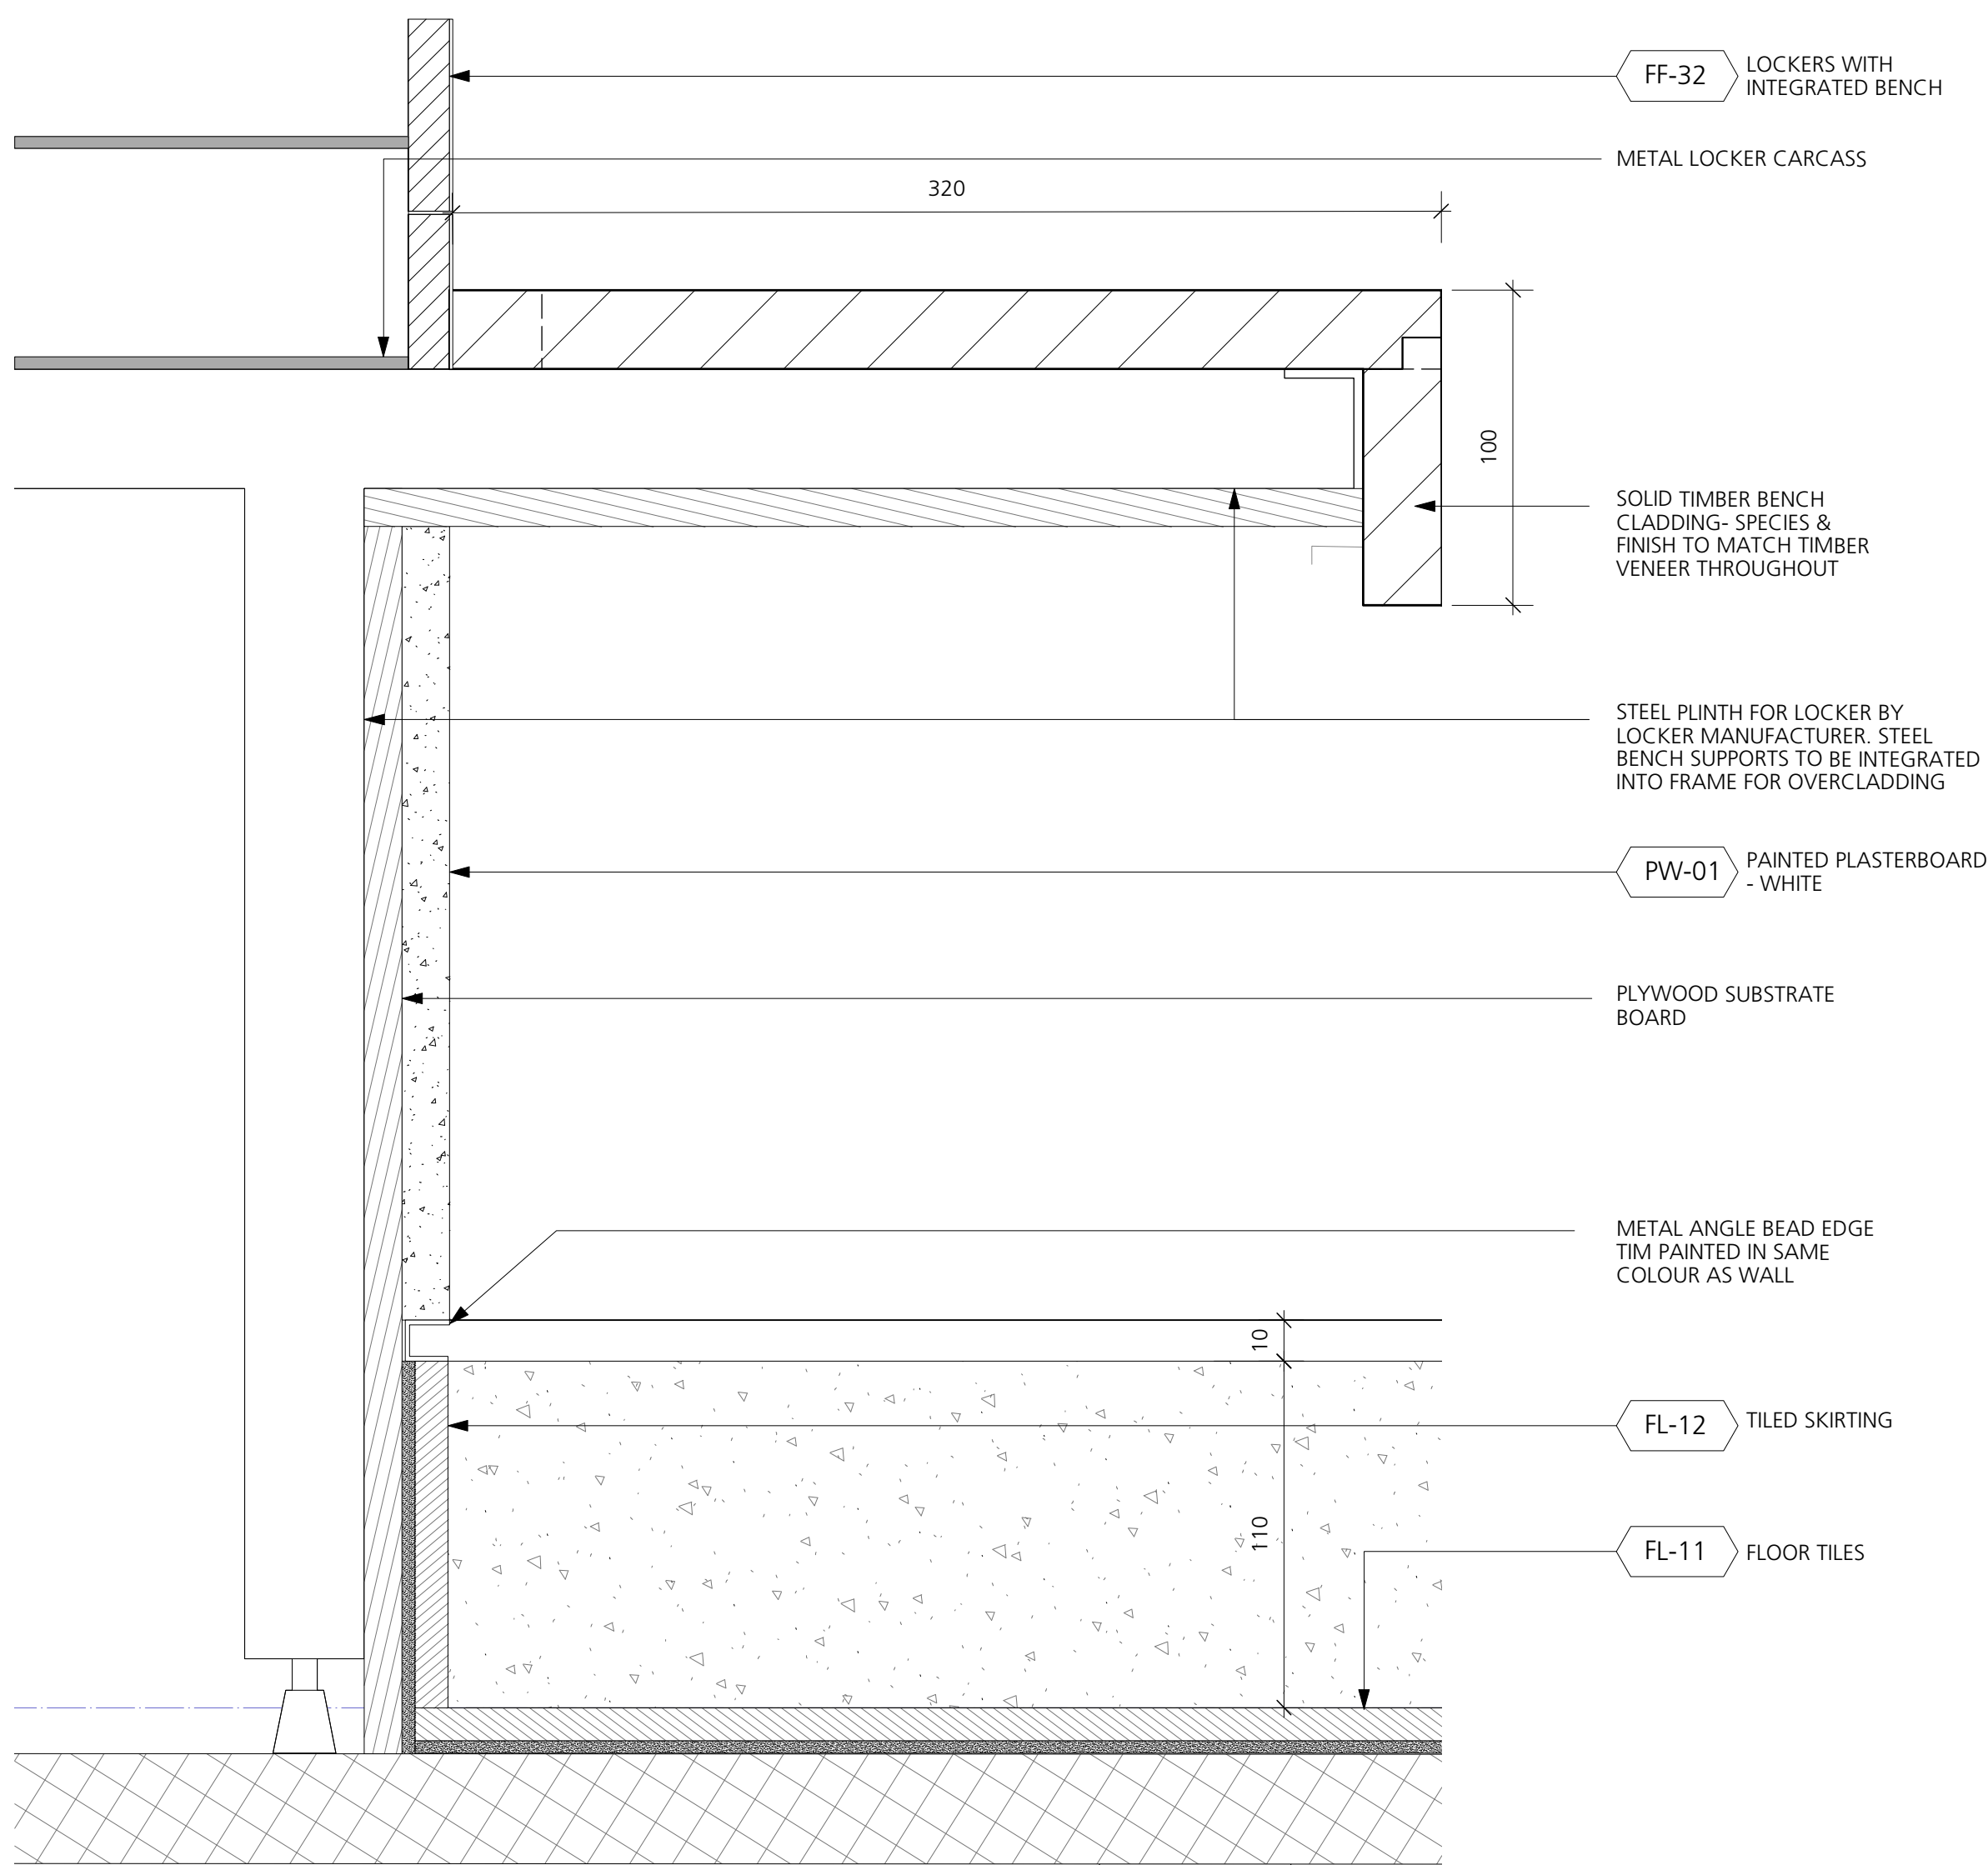

4 Typical Locker Base Section (with seat)
Scale: 1:2

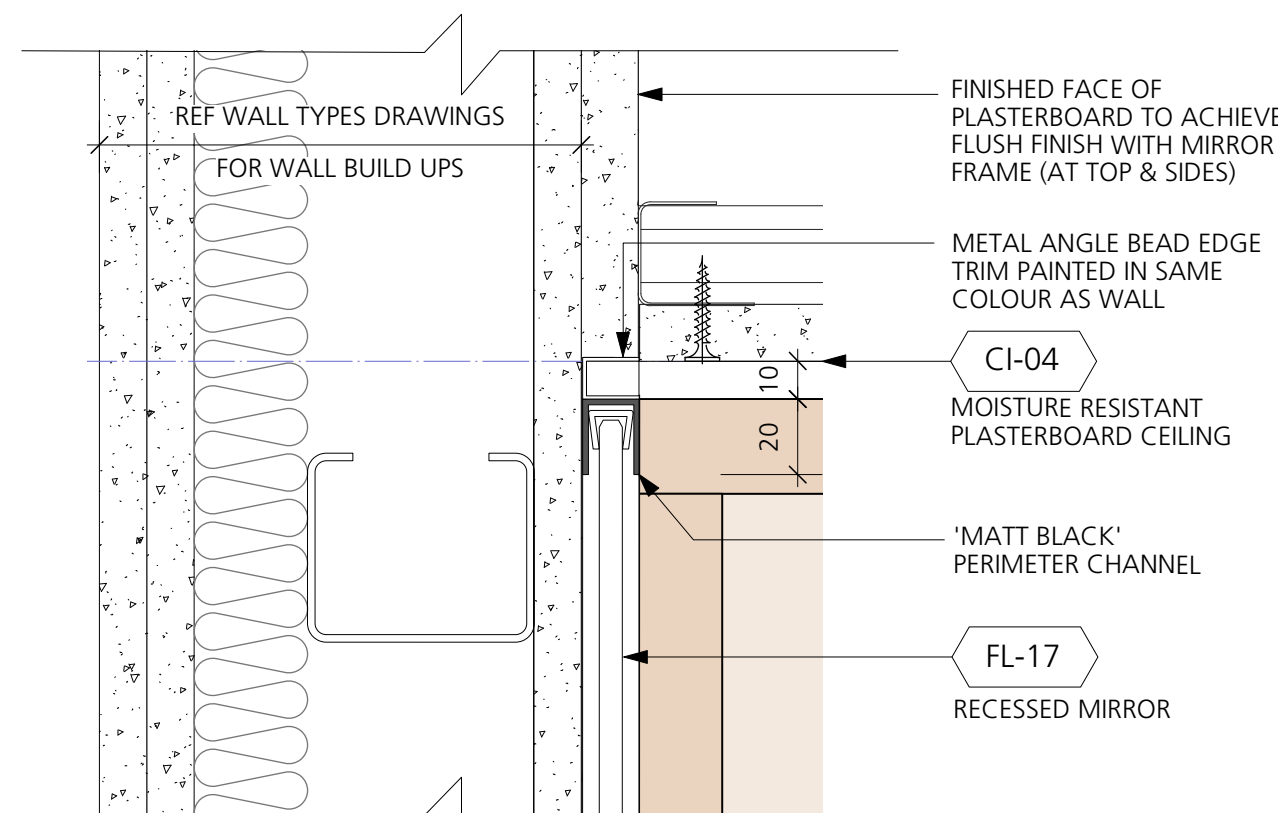

6 Typical mirror head detail
Scale: 1:2

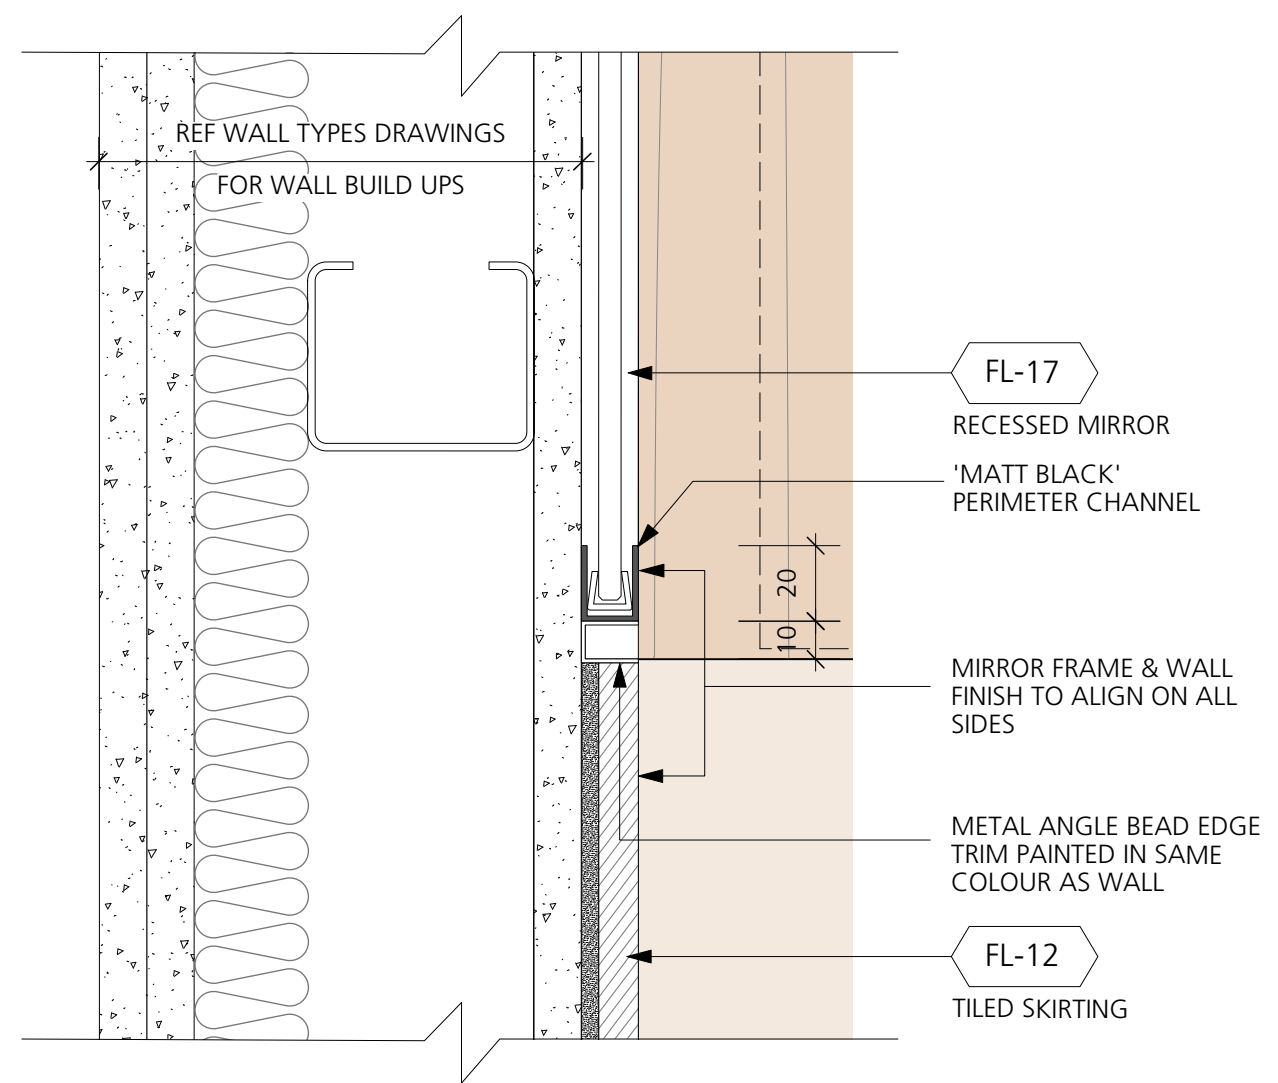

7 Typical mirror base detail
Scale: 1:2

DRAWING NOTES:
All dimensions to be checked on site prior to commencement of any works, and/or preparation of any shop drawings.
Sizes of and dimensions to any structural elements are indicative only. See structural engineers drawings for actual sizes/dimensions.
Sizes of and dimensions to any service elements are indicative only. See service engineers drawings for actual sizes and dimensions.
This drawing to be read in conjunction with all other Architect's drawings, specifications and other Consultants' information.
All proprietary systems shown on this drawing are to be installed strictly in accordance with the Manufacturers/Suppliers recommended details.
Any discrepancies between information shown on this drawing and any other contract information or manufacturers/suppliers recommendations is to be brought to the attention of the Architect.
DO NOT SCALE FROM THIS DRAWING.

DRAWING NOTES:

T1 STAGE 4 ISSUE
STATUS REVISION

18/06/19
DATE

DRAWING
Typical EOT Facilities Details
SCALE 1:2 @ A1 (1:4 @ A3)
DATE May 2019
DWG No. 1069_EOT-80
DRAWING STATUS STAGE 4
DRAWING FILE REF D-B1-Changing Facilities Details
DRAWN BY MR
REVISION T1
Information contained on this drawing is the sole copyright of Buckley Gray Yeoman and is not to be reproduced without their permission.

Buckley Gray Yeoman
Studio 4.04 The Tea Building 56 Shoreditch High Street
London E1 6JJ T: 020 7033 9913 F: 020 7033 9914
CLIENT 25 Cannon Street Limited
PROJECT 25 Cannon Street, EC4M